

01450


FINAL MAP OF THE ARBORS AT SUMMERLIN VILLAGE 11/12 UNIT NO. 3 A-B A PLANNED COMMUNITY

BEING A SUBDIVISION OF A PORTION OF PARCEL 1 AS SHOWN BY MAP THEREOF ON FILE IN FILE 84, PAGE 70
OF PARCEL MAPS IN THE CLARK COUNTY RECORDER'S OFFICE, CLARK COUNTY, NEVADA, LYING WITHIN SECTIONS
23, 25 AND 26, TOWNSHIP 20 SOUTH, RANGE 59 EAST, M.D.M., CITY OF LAS VEGAS, CLARK COUNTY, NEVADA

LEGEND

- SET 5/8" REBAR AND ALCAP
STAMPED PLS 11174 W/ALUMINUM
REFERENCE TIES IN TOP OF CURB
(UNLESS OTHERWISE NOTED)
- 5/8" REBAR AND ALCAP SET PER
BOOK , PAGE OF PLATS
- (R) RADIAL BEARING OR LINE
- STREET CENTERLINE
- - - MATCH LINE

DETAIL "D"
SCALE 1" = 40'
SAGEBERRY DRIVE
PUBLIC STREET DEDICATED PER THIS PLAT

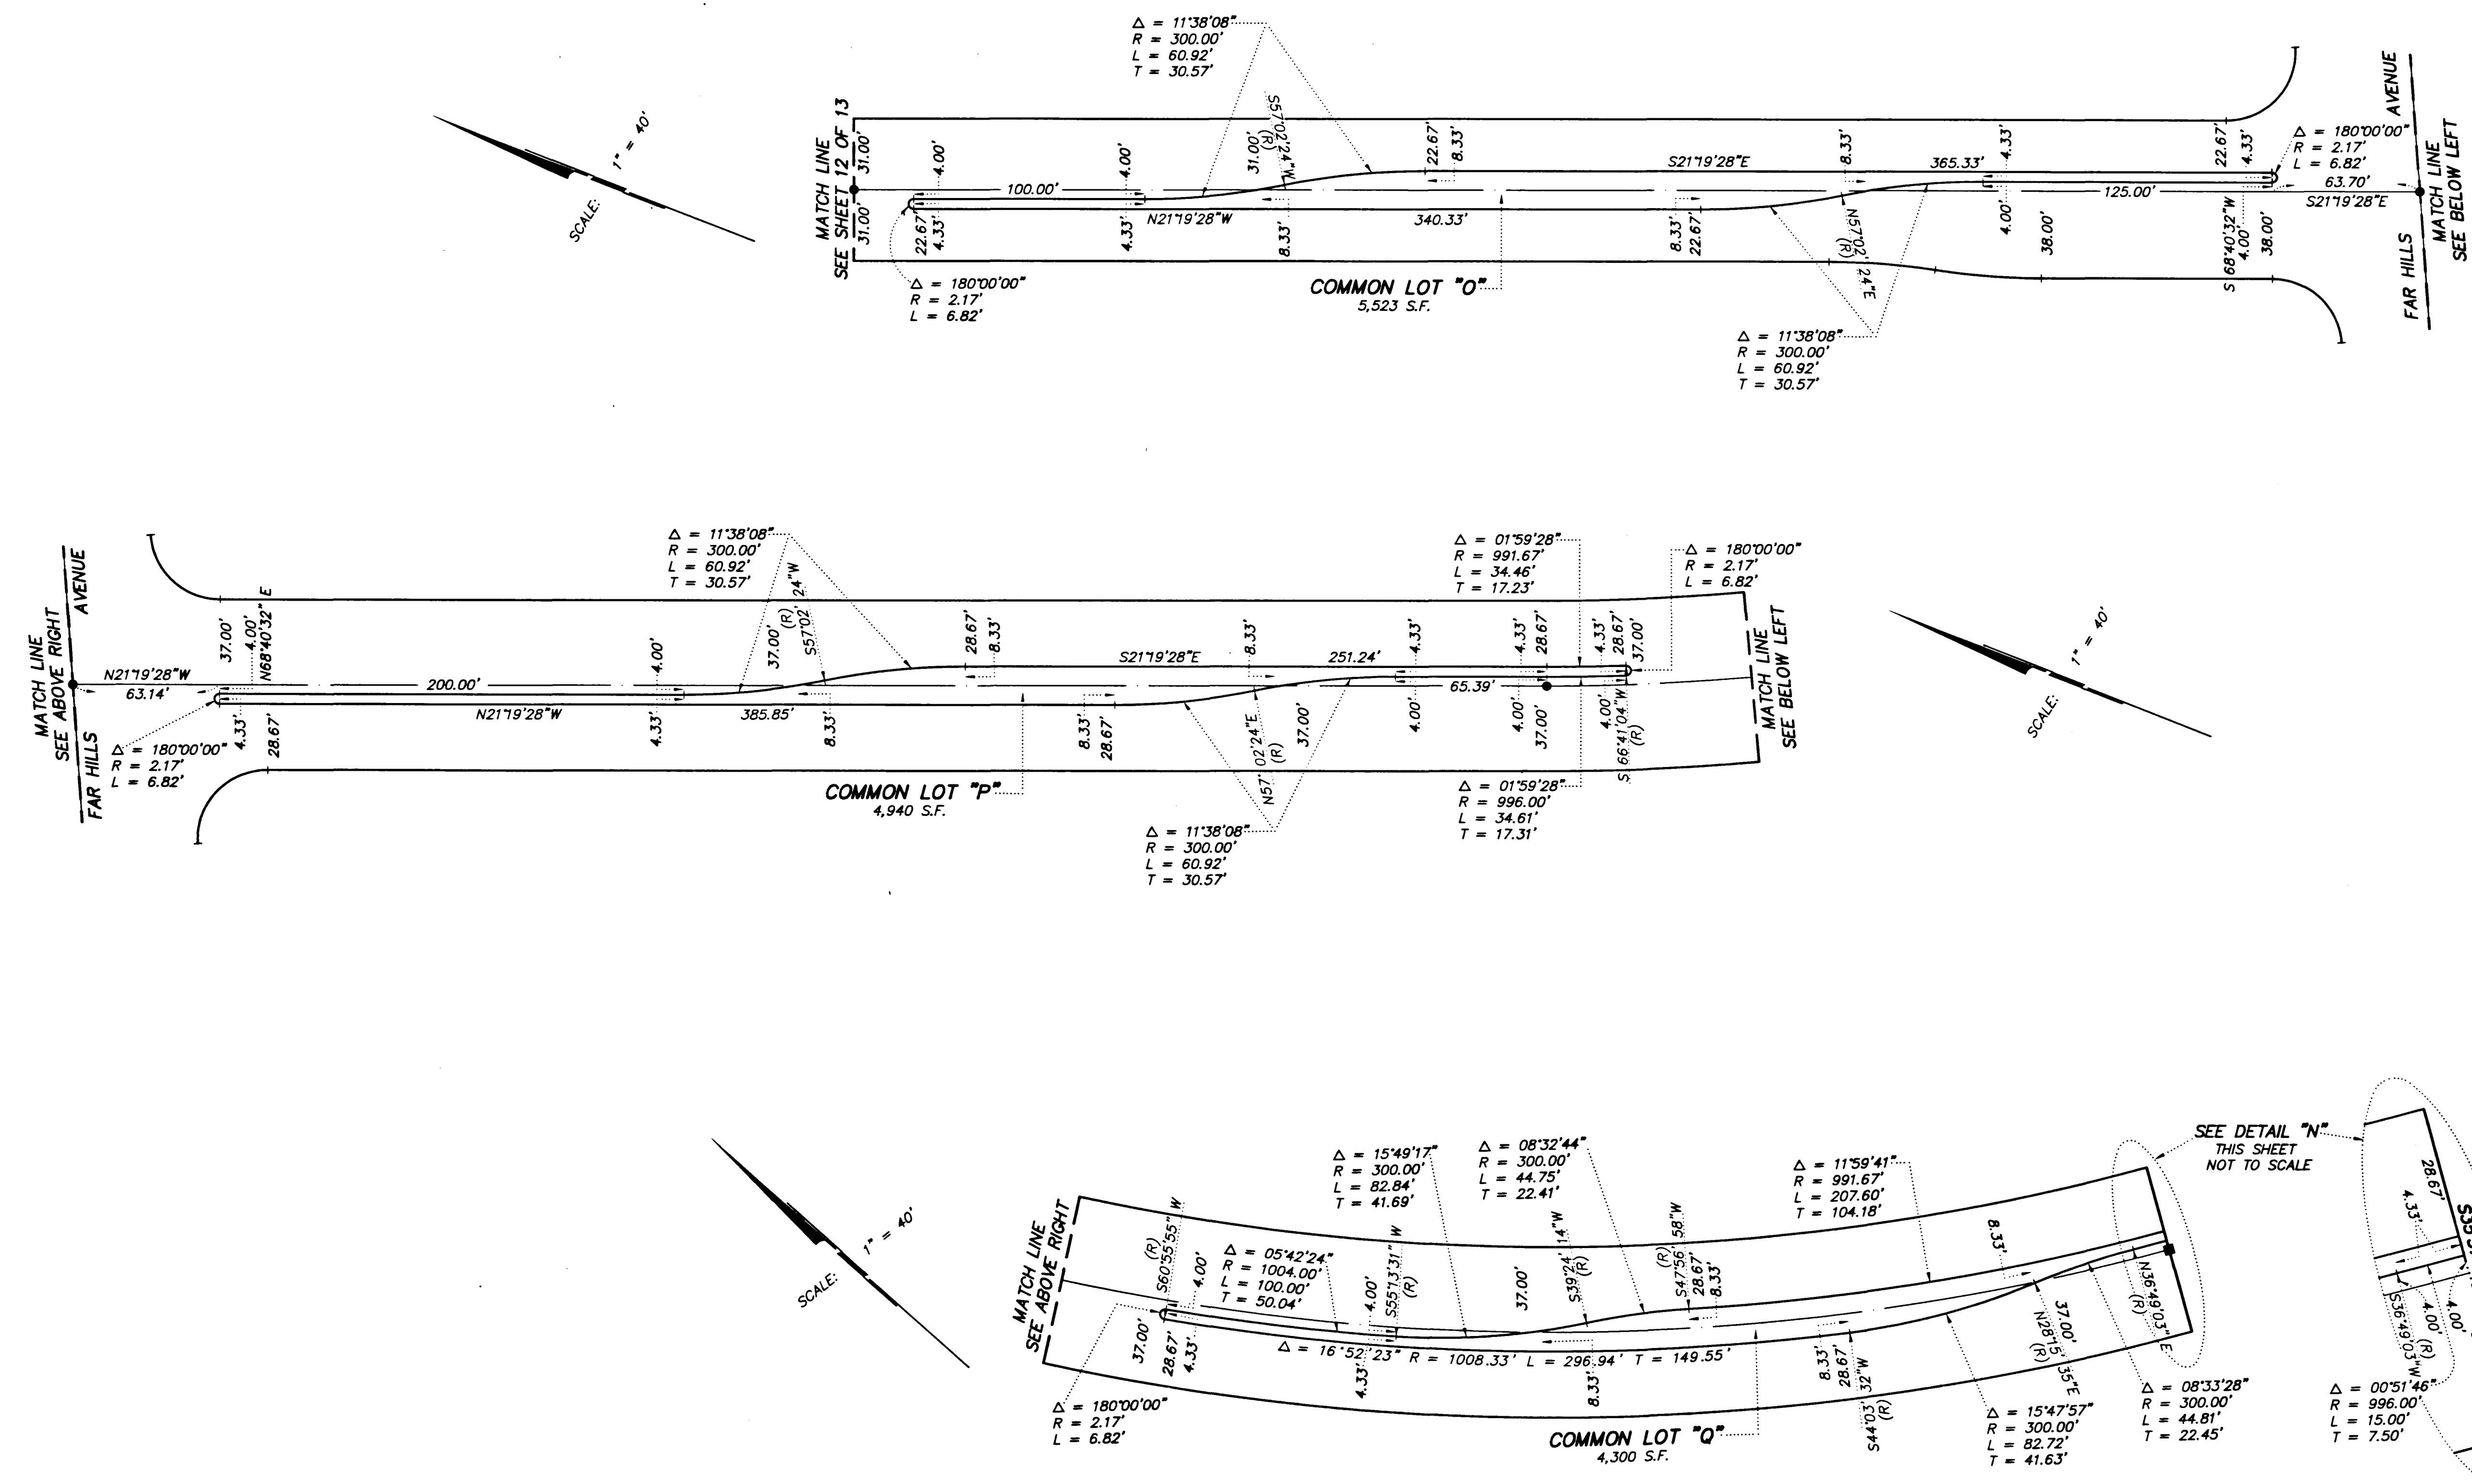

FINAL MAP OF **THE ARBORS AT SUMMERLIN VILLAGE 11/12 UNIT NO. 3 A-B** A PLANNED COMMUNITY

BEING A SUBDIVISION OF A PORTION OF PARCEL 1 AS SHOWN BY MAP THEREOF ON FILE IN FILE 84, PAGE 70
 OF PARCEL MAPS BY THE CLARK COUNTY REGISTER'S OFFICE, CLARK COUNTY, NEVADA, LINDA WYNN BEUTSON
 21, 25 AND 26, TOWNSHIP 20 SOUTH, RANGE 20 EAST, MERIDIAN, CITY OF LAS VEGAS, CLARK COUNTY, NEVADA

- LEGEND**
- 10' WIDE SIDEWALK
 - 10' WIDE DRIVEWAY
 - 10' WIDE TRAIL
 - 10' WIDE ROAD

SCALE 1" = 100'
 DISTANCE FROM
 HERE FIRST BEARING TO THE PLAT

