

FINAL MAP OF THE ARBORS AT SUMMERLIN VILLAGE 11/12 UNIT NO. 3 A-B A PLANNED COMMUNITY

BEING A SUBDIVISION OF A PORTION OF PARCEL 1 AS SHOWN BY MAP THEREOF ON FILE IN FILE 84, PAGE 70
OF PARCEL MAPS IN THE CLARK COUNTY RECORDER'S OFFICE, CLARK COUNTY, NEVADA, LYING WITHIN SECTIONS
23, 25 AND 26, TOWNSHIP 20 SOUTH, RANGE 59 EAST, M.D.M., CITY OF LAS VEGAS, CLARK COUNTY, NEVADA

LEGEND

- SET 5/8" REBAR AND ALCAP
STAMPED PLS 11174 W/ALUMINUM
REFERENCE TIES IN TOP OF CURB
(UNLESS OTHERWISE NOTED)

(R) RADIAL BEARING OR LINE


— STREET CENTERLINE

--- MATCH LINE

DETAIL "C"
SCALE 1" = 40'
SAGEBERRY DRIVE
PUBLIC STREET DEDICATED PER THIS PLAT

SCALE:
1" = 40'

SCALE:
1" = 40'

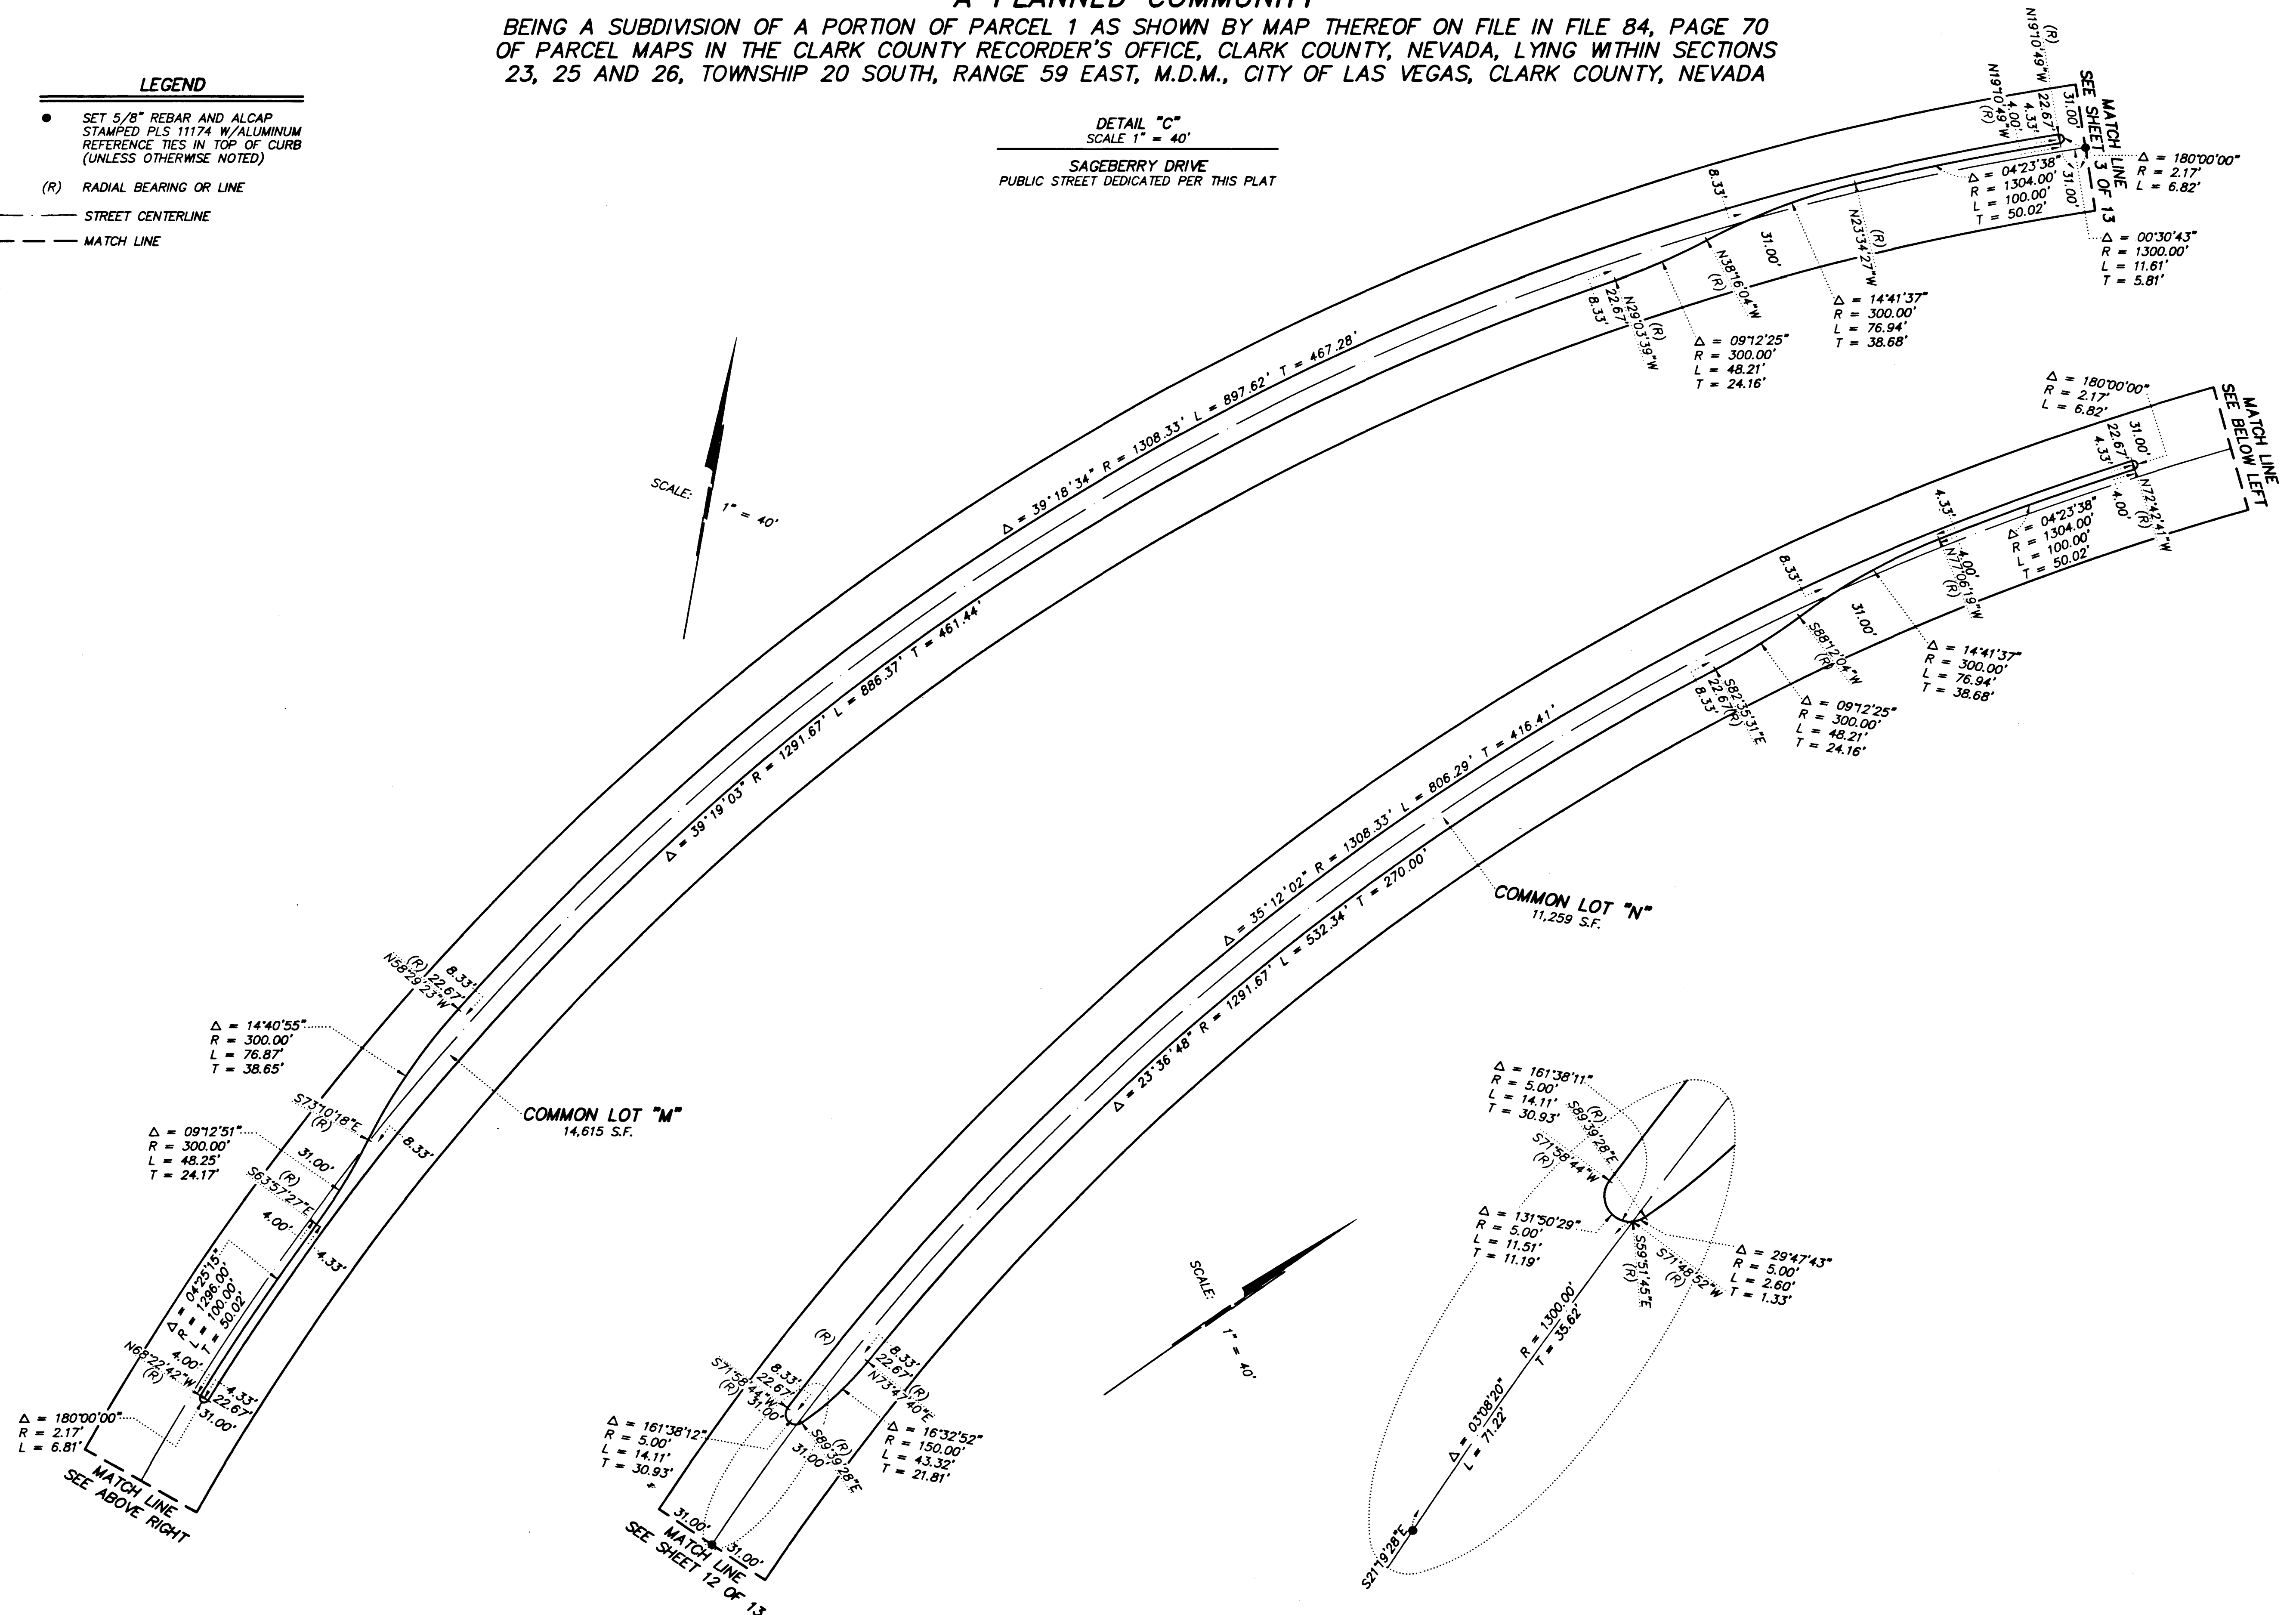

FINAL MAP OF THE ARBORS AT SUMMERLIN VILLAGE 11/12 UNIT NO. 3 A-B A PLANNED COMMUNITY

BEING A SUBDIVISION OF A PORTION OF PARCELS 1 AS SHOWN BY MAP THEREOF ON FILE IN FILE NO. PAGE 70
OF PARCELS MAPS IN THE CLARK COUNTY RECORDERS OFFICE, CLARK COUNTY, NEVADA, 1960 WITH RECORDS
23, 25 AND 26, TOWNSHIP 20 SOUTH, RANGE 09 EAST, MERIDIAN, CITY OF LAS VEGAS, CLARK COUNTY, NEVADA

LEGEND
 * BEING OFF-PLAN
 ** BEING ON-PLAN
 *** BEING OFF-PLAN
 **** BEING ON-PLAN
 ***** BEING OFF-PLAN
 ***** BEING ON-PLAN

21450
 11/12 UNIT NO. 3 A-B
 11/12 UNIT NO. 3 A-B
 11/12 UNIT NO. 3 A-B

