


FINAL MAP OF THE ARBORS AT SUMMERLIN VILLAGE 11/12 UNIT NO. 3 A-B


A PLANNED COMMUNITY

BEING A SUBDIVISION OF A PORTION OF PARCEL 1 AS SHOWN BY MAP THEREOF ON FILE IN FILE 84, PAGE 70
OF PARCEL MAPS IN THE CLARK COUNTY RECORDER'S OFFICE, CLARK COUNTY, NEVADA, LYING WITHIN SECTIONS
23, 25 AND 26, TOWNSHIP 20 SOUTH, RANGE 59 EAST, M.D.M., CITY OF LAS VEGAS, CLARK COUNTY, NEVADA

DETAIL "A"
SCALE 1" = 40'
FAR HILLS AVENUE
PUBLIC STREET DEDICATED PER THIS PLAT

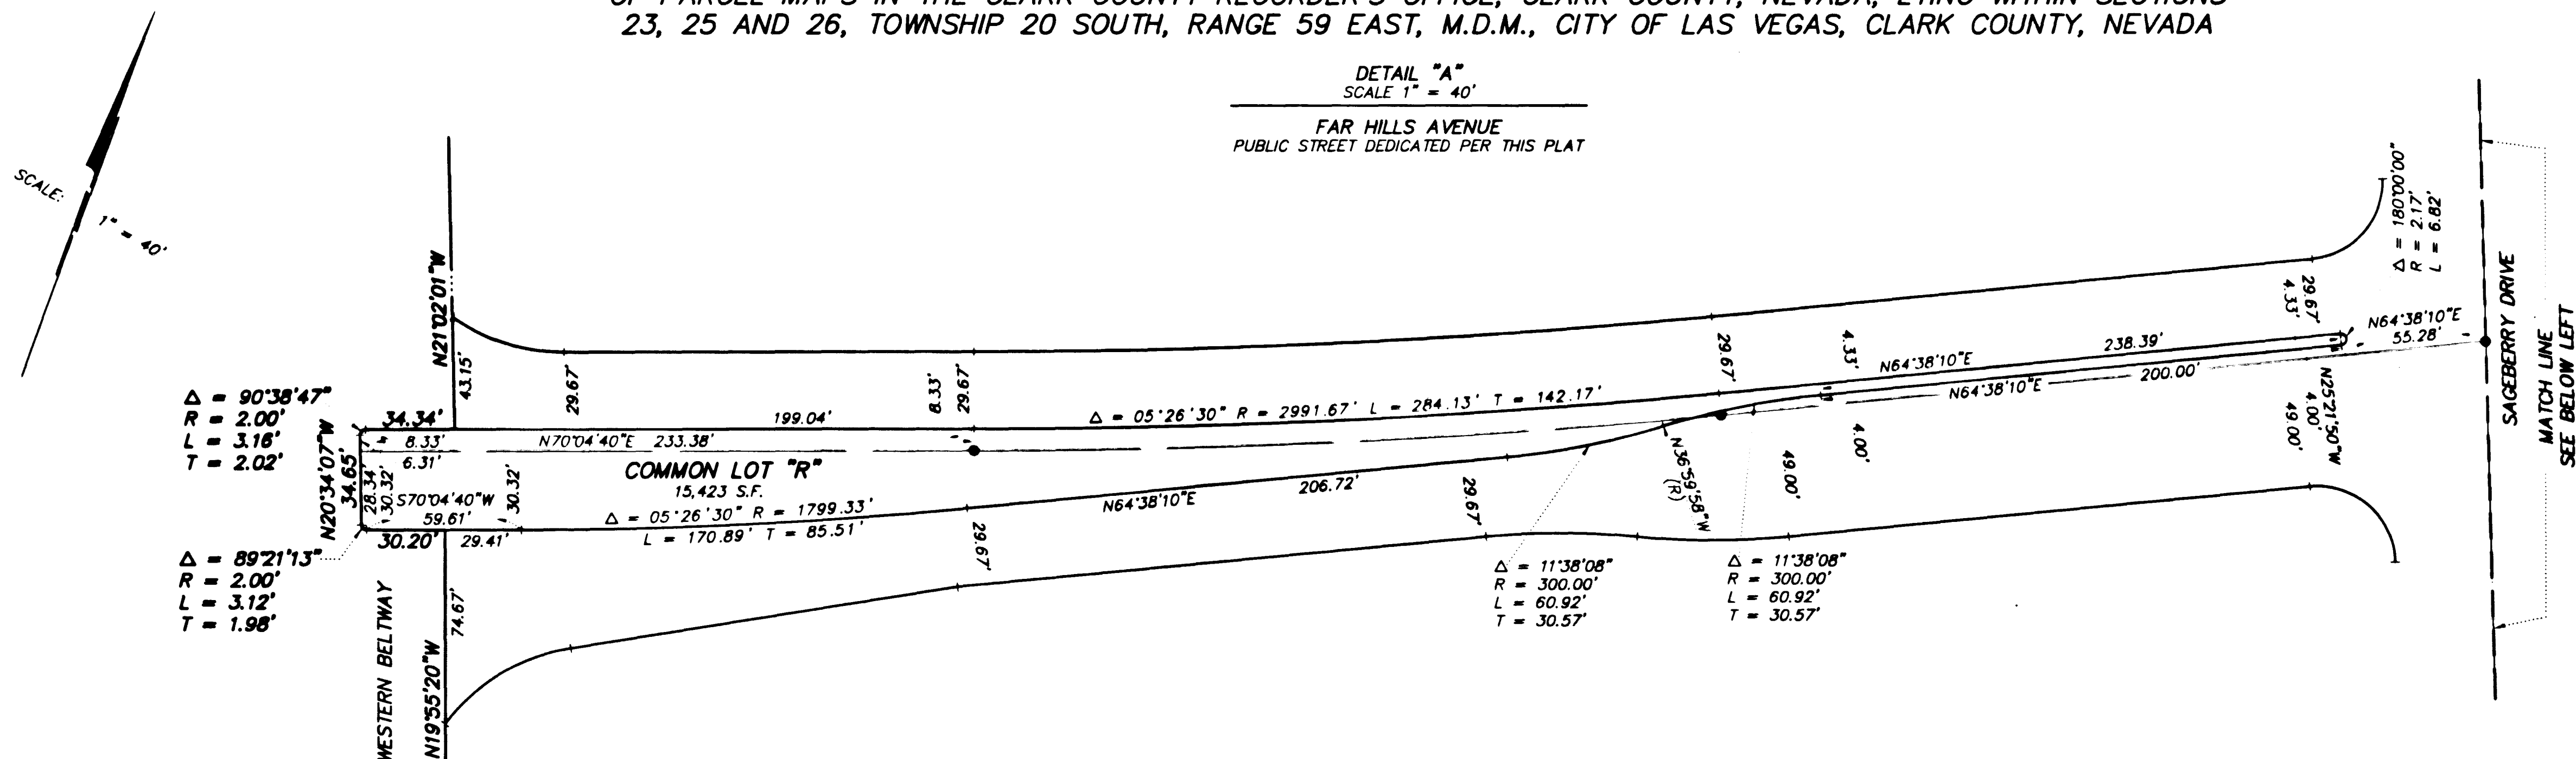

- LEGEND**
- SET 5/8" REBAR AND ALCAP STAMPED PLS 11174 W/ALUMINUM REFERENCE TIES IN TOP OF CURB (UNLESS OTHERWISE NOTED)
 - (R) RADIAL BEARING OR LINE
 - STREET CENTERLINE
 - - - MATCH LINE

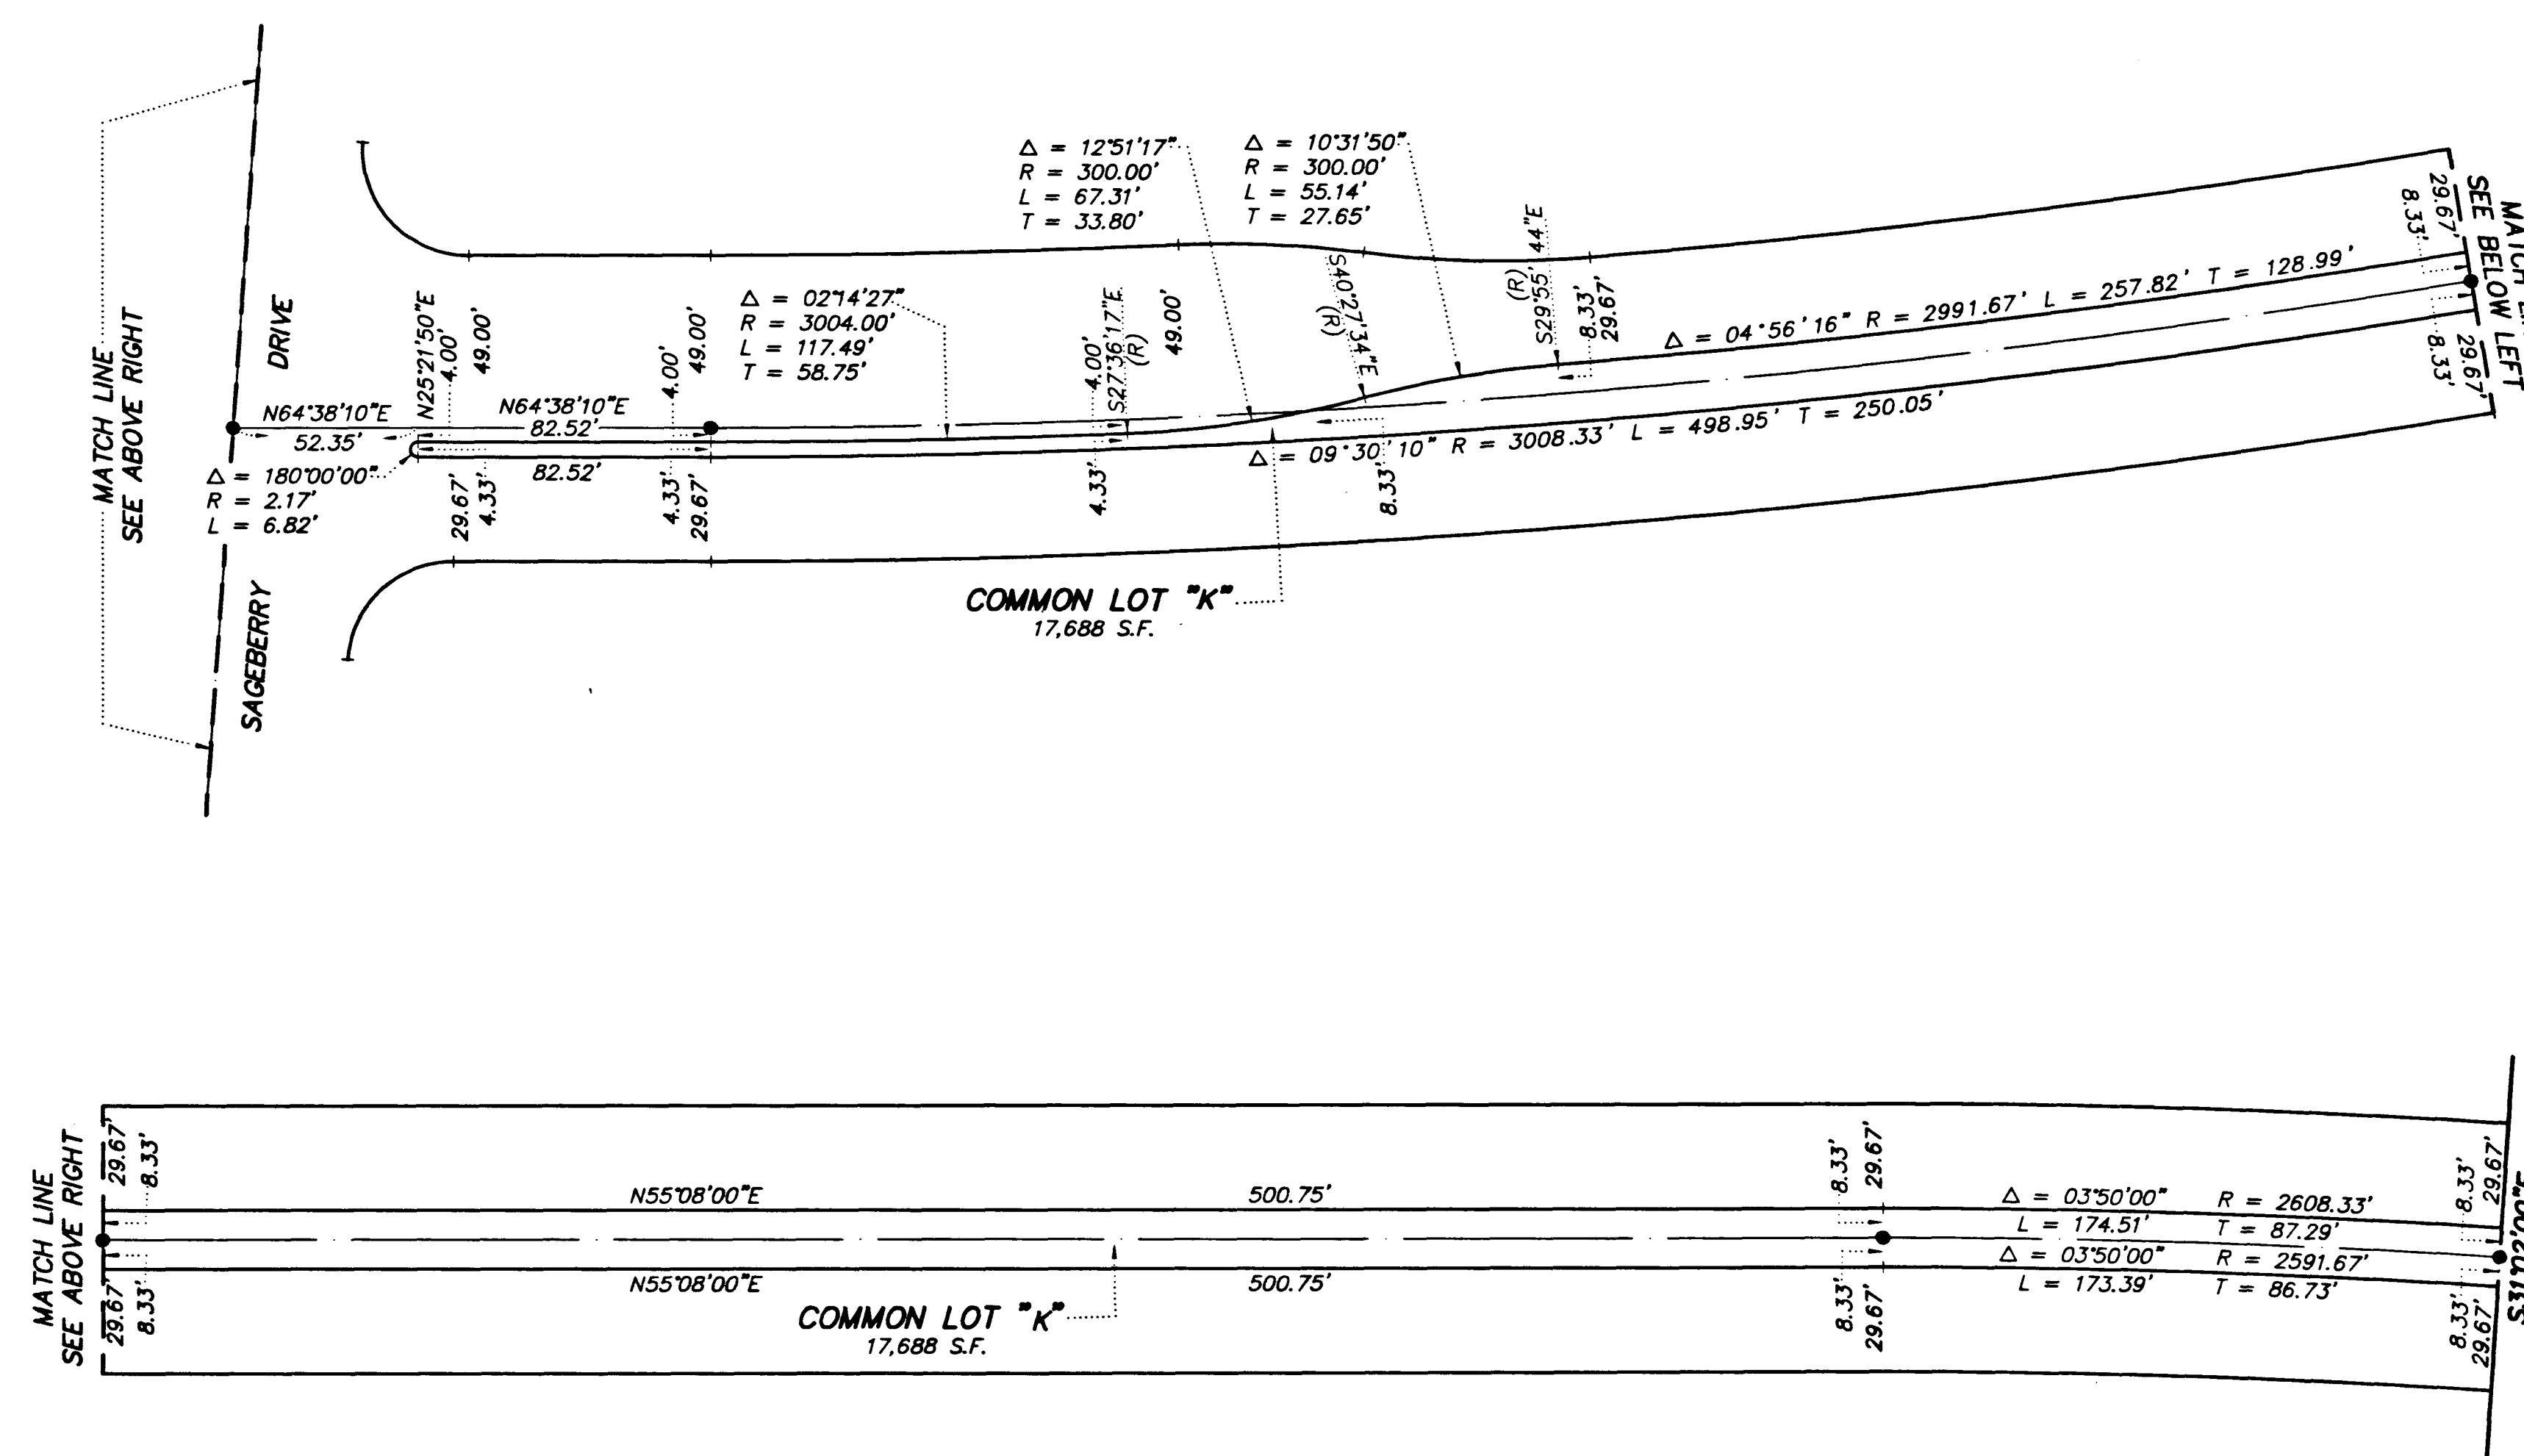


FINAL MAP OF THE ARBORS AT SUMMERLIN VILLAGE 11/12 UNIT NO. 3 A-B

A PLANNED COMMUNITY

BEING A SUBDIVISION OF A PORTION OF PARCELS 1 AS SHOWN BY MAP INDEXED ON FILE IN FILE 84, PAGE 20
OF PARCELS MAPS IN THE CLARK COUNTY RECORDERS' OFFICE, CLARK COUNTY, NEVADA, 1960 BEING SECTION
25, 26 AND 29, TOWNSHIP 20 SOUTH, RANGE 20 EAST, ALGAM, CITY OF LAS VEGAS, CLARK COUNTY, NEVADA

DATE: 9/20/58

BY: JAMES H. HENNING

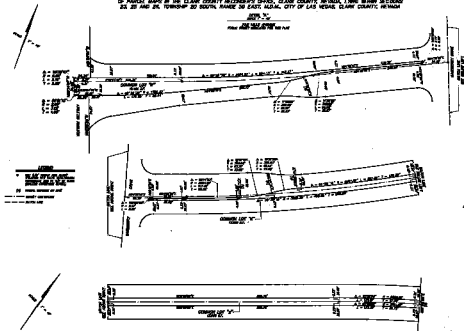

SHEET NO. OF 12

Book 75, Page 20

1960-20-4