


BEING A SUBDIVISION OF A PORTION OF PARCEL 1 AS SHOWN BY MAP THEREOF ON FILE IN FILE 84, PAGE 70 OF PARCEL MAPS IN THE CLARK COUNTY RECORDER'S OFFICE, CLARK COUNTY, NEVADA, LYING WITHIN SECTIONS 23, 25 AND 26, TOWNSHIP 20 SOUTH, RANGE 59 EAST, M.D.M., CITY OF LAS VEGAS, CLARK COUNTY, NEVADA

DETAIL "G"
SCALE 1" = 40'

CURVE	DELTA	RADIUS	LENGTH	TANGENT
1	85°57'38"	30.00'	45.01'	27.96'
2	03°50'00"	2540.00'	169.94'	85.00'
3	03°50'00"	2562.00'	171.41'	85.74'
4	03°37'05"	2540.00'	160.39'	80.22'

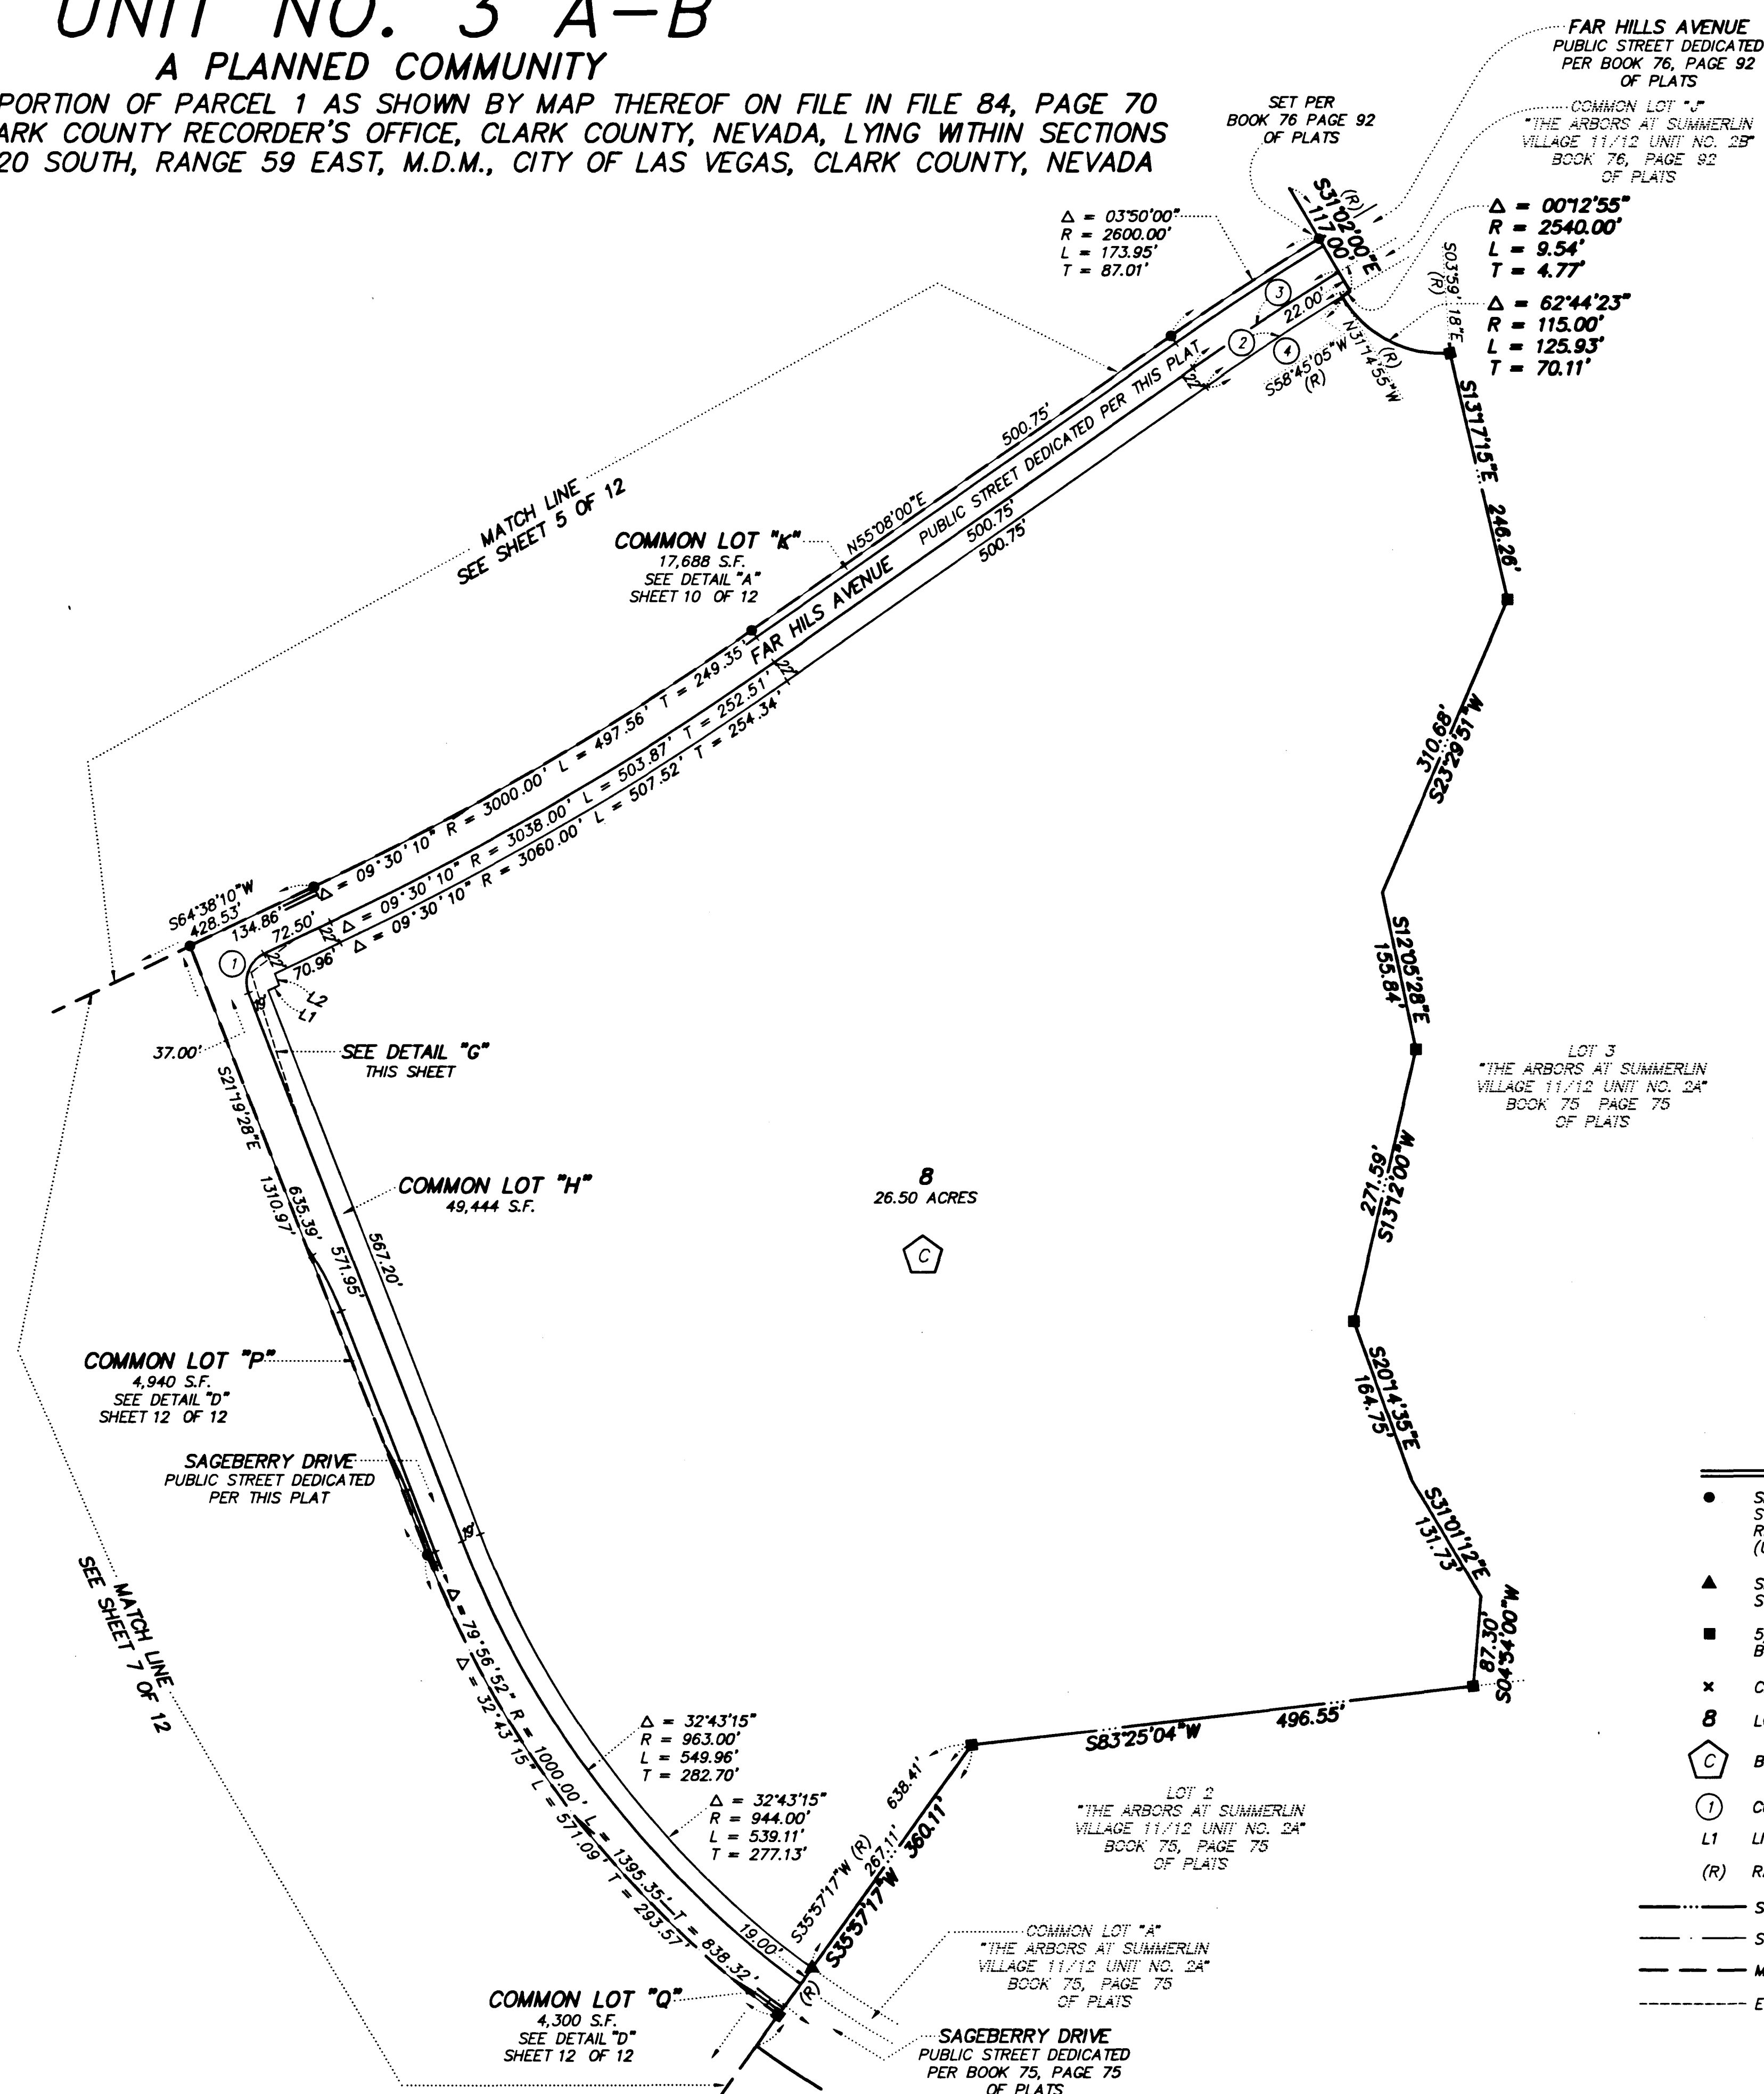

SCALE: 1" = 100'

LEGEND

- SET 5/8" REBAR AND ALCAP STAMPED PLS 11174 W/ALUMINUM REFERENCE TIES IN TOP OF CURB (UNLESS OTHERWISE NOTED)
- ▲ SET 5/8" REBAR AND ALCAP STAMPED PLS 11174
- 5/8" REBAR AND ALCAP SET PER BOOK 75, PAGE 75 OF PLATS
- ✕ CALCULATED POINT
- 8 LOT NUMBER
-  BLOCK NUMBER
-  CURVE NUMBER
- L1 LINE SEGMENT NUMBER
- (R) RADIAL BEARING OR LINE
- SUBDIVISION BOUNDARY LINE
- - - STREET CENTERLINE
- MATCH LINE
- - - - - EASEMENT LINE

SHEET 6 OF 12

FINAL MAP OF
THE ARBORS AT SUMMERLIN VILLAGE 11/12
UNIT NO. 3 A-B
 A PLANNED COMMUNITY

BEING A SUBDIVISION OF A PORTION OF PARCEL 1 AS SHOWN BY MAP THEREOF ON FILE IN FILE 84, PAGE 70
 OF PARCEL MAPS IN THE CLARK COUNTY RECORDERS OFFICE, CLARK COUNTY, NEVADA, LYING WITHIN SECTIONS
 23, 25 AND 26, TOWNSHIP 20 SOUTH, RANGE 20 EAST, N.E.4M, CITY OF LAS VEGAS, CLARK COUNTY, NEVADA

