

950927

17-17-92

00886

FINAL MAP OF THE CROSSING AT SUMMERLIN VILLAGE 8 UNIT NO. 3

A PLANNED COMMUNITY
BEING A SUBDIVISION OF A PORTION OF SECTION 25, TOWNSHIP 20 SOUTH,
RANGE 59 EAST, M.D.M., CITY OF LAS VEGAS, CLARK COUNTY, NEVADA

LEGEND


- SET 5/8" REBAR AND ALUM. CAP STAMPED P.L.S. 7755 W/ALUMINUM REFERENCE TIES IN TOP OF CURB (UNLESS OTHERWISE NOTED)
- SET 5/8" REBAR AND ALUM. CAP STAMPED P.L.S. 7755
- REFERENCE POINT
- 2 LOT NUMBER
TOTAL LOTS = 7
TOTAL COMMON LOTS = 14
- A BLOCK NUMBER
- ① CURVE NUMBER

- SUBDIVISION BOUNDARY LINE
- STREET CENTERLINE
- MATCH LINE
- EASEMENT LINE


SCALE: 1" = 100'



CURVE	DELTA	RADIUS	LENGTH	TANGENT
1	07°10'32"	1045.00'	130.87'	65.52'
2	09°19'59"	460.00'	74.93'	37.55'
3	91°07'49"	30.00'	47.72'	30.60'
4	91°17'10"	20.00'	31.86'	20.45'
5	00°12'08"	3283.50'	11.59'	5.79'

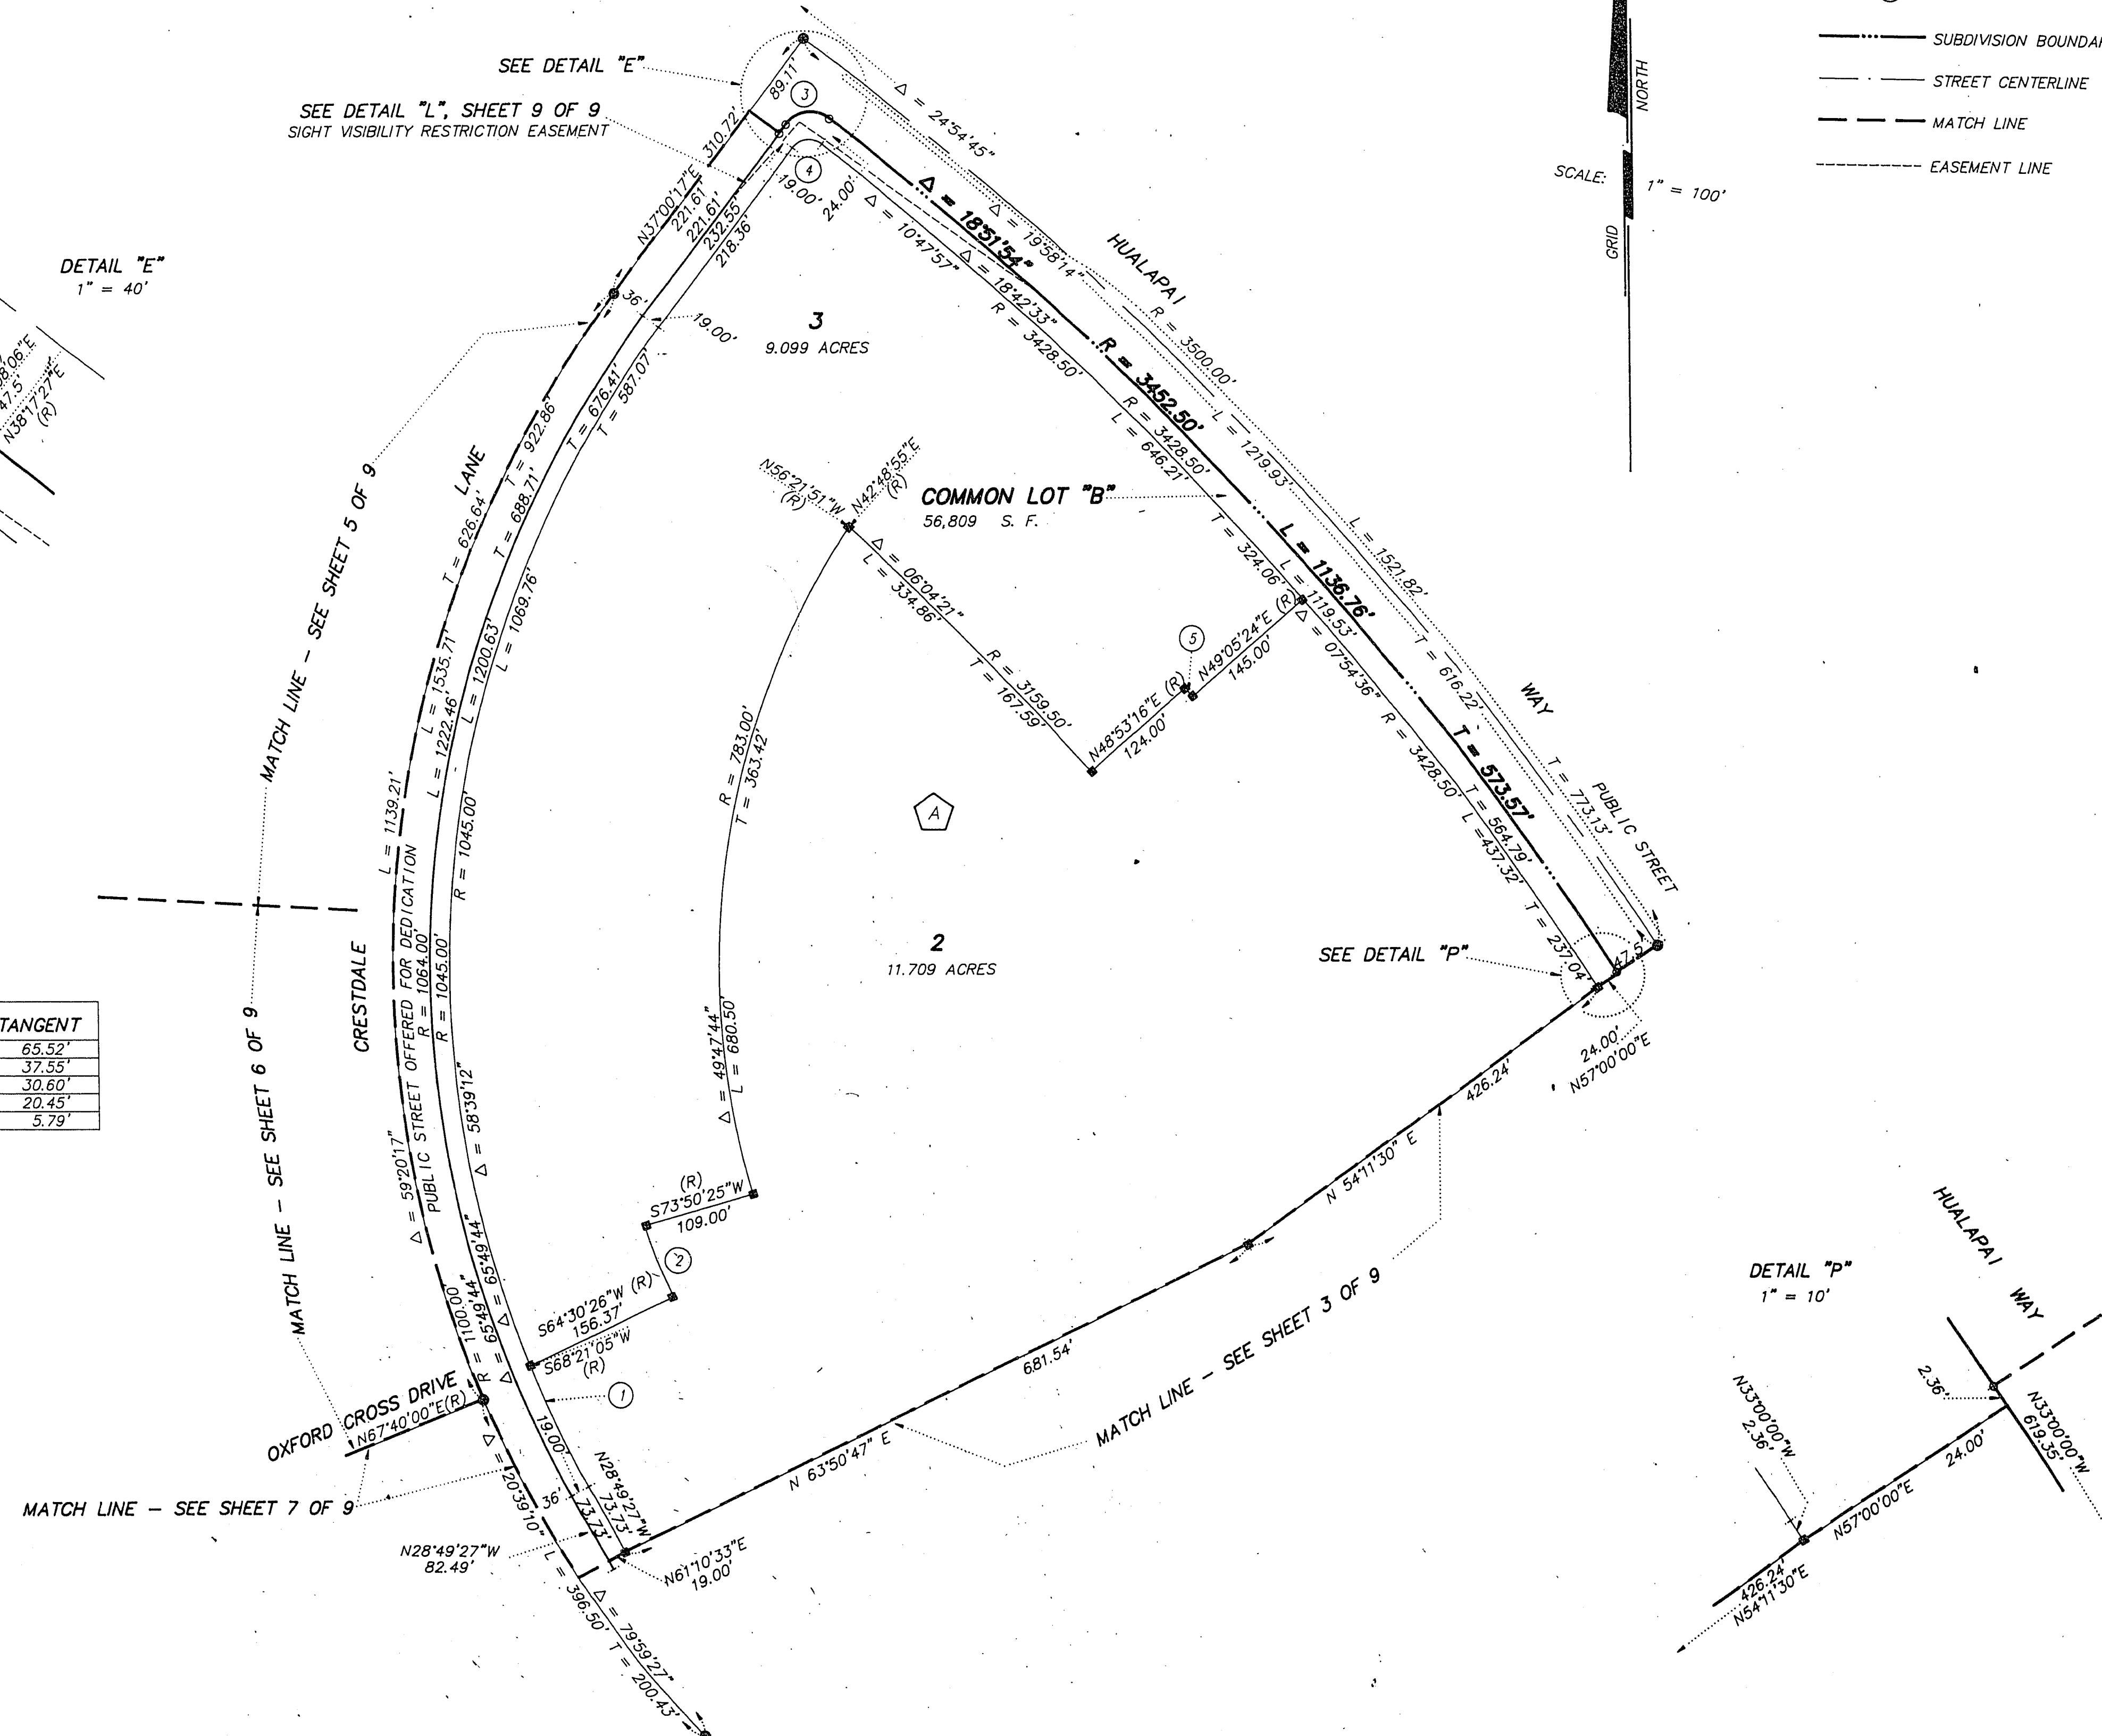

DETAIL "P"
1" = 10'

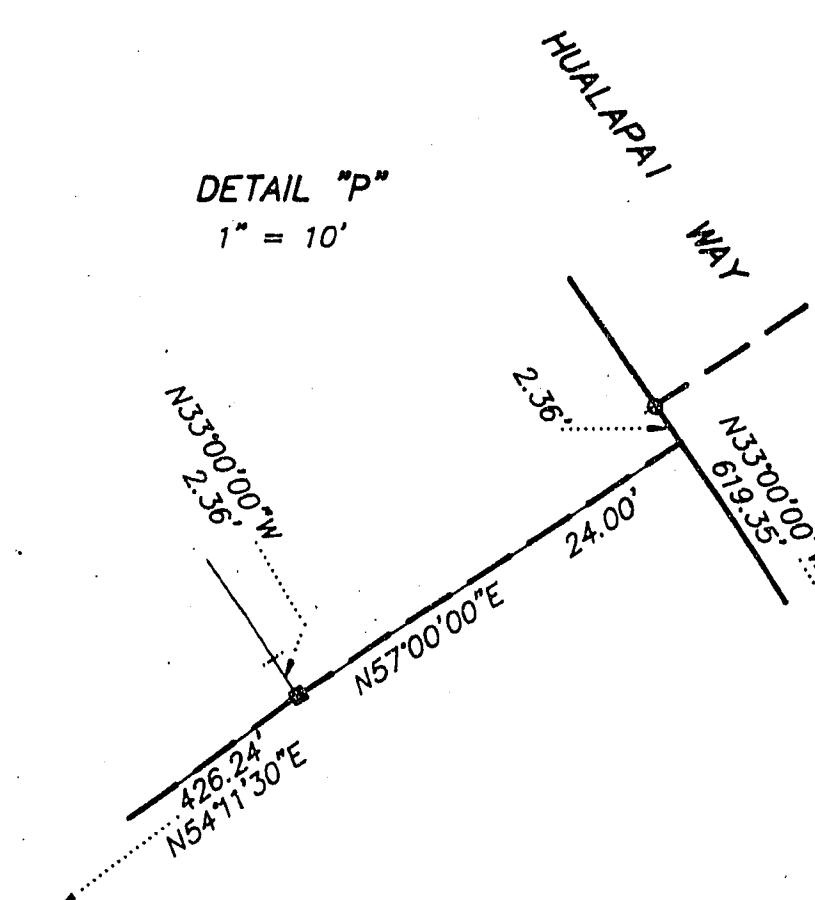

SHEET 4 OF 9

Book 69 Page 99
4294-3