


17-17-91

A PLANNED COMMUNITY
BEING A SUBDIVISION OF A PORTION OF SECTION 25, TOWNSHIP 20 SOUTH,
RANGE 59 EAST, M.D.M., CITY OF LAS VEGAS, CLARK COUNTY, NEVADA

CURVE	DELTA	RADIUS	LENGTH	TANGENT
1	08°19'14"	500.00'	72.61'	36.37'
2	08°19'14"	481.00'	69.85'	34.99'
3	05°50'29"	1051.00'	107.15'	53.62'
4	05°50'29"	1070.00'	109.09'	54.59'
5	180°00'00"	6.33'	19.89'	---
6	29°40'17"	6.33'	3.28'	1.68'
7	150°19'43"	6.33'	16.61'	23.90'
8	44°57'59"	60.00'	46.98'	23.90'
9	88°56'17"	60.00'	46.57'	26.45'
10	03°03'13"	3586.50'	191.14'	95.59'
11	03°25'46"	3558.50'	212.99'	106.53'
12	07°50'30"	3547.50'	485.52'	243.14'
13	08°24'24"	3547.50'	520.50'	260.72'
14	12°58'13"	328.00'	74.25'	37.28'
15	15°41'26"	300.00'	82.16'	41.34'
16	08°57'28"	272.00'	42.53'	21.31'
17	11°15'39"	300.00'	58.96'	30.58'
18	00°58'57"	361.60'	36.14'	30.70'
19	00°33'55"	3547.50'	35.00'	17.50'
20	09°43'12"	276.00'	46.82'	23.47'
21	11°01'19"	324.00'	62.33'	31.26'
22	02°26'56"	1038.67'	44.39'	22.20'
23	69°09'50"	120.00'	144.86'	82.73'
24	35°08'23"	185.16'	113.56'	58.63'
25	51°21'09"	140.00'	121.49'	67.31'
26	00°52'54"	3500.00'	53.86'	26.93'
27	14°54'35.8"	5.00'	12.72'	16.22'
28	05°57'24"	185.16'	19.25'	9.63'
29	00°05'24"	3508.83'	5.51'	2.76'

LEGEND

- ① SET 5/8" REBAR AND ALUM. CAP
 STAMPED P.L.S. 7755 W/ALUMINUM
 REFERENCE TIES IN TOP OF CURB
 (UNLESS OTHERWISE NOTED)
- SET 5/8" REBAR AND ALUM. CAP
 STAMPED P.L.S. 7755
- REFERENCE POINT
- 7 LOT NUMBER
 TOTAL LOTS = 7
 TOTAL COMMON LOTS = 14
- (A) BLOCK NUMBER
- (B) CURVE NUMBER
- SUBDIVISION BOUNDARY LINE
- STREET CENTERLINE
- MATCH LINE
- EASEMENT LINE

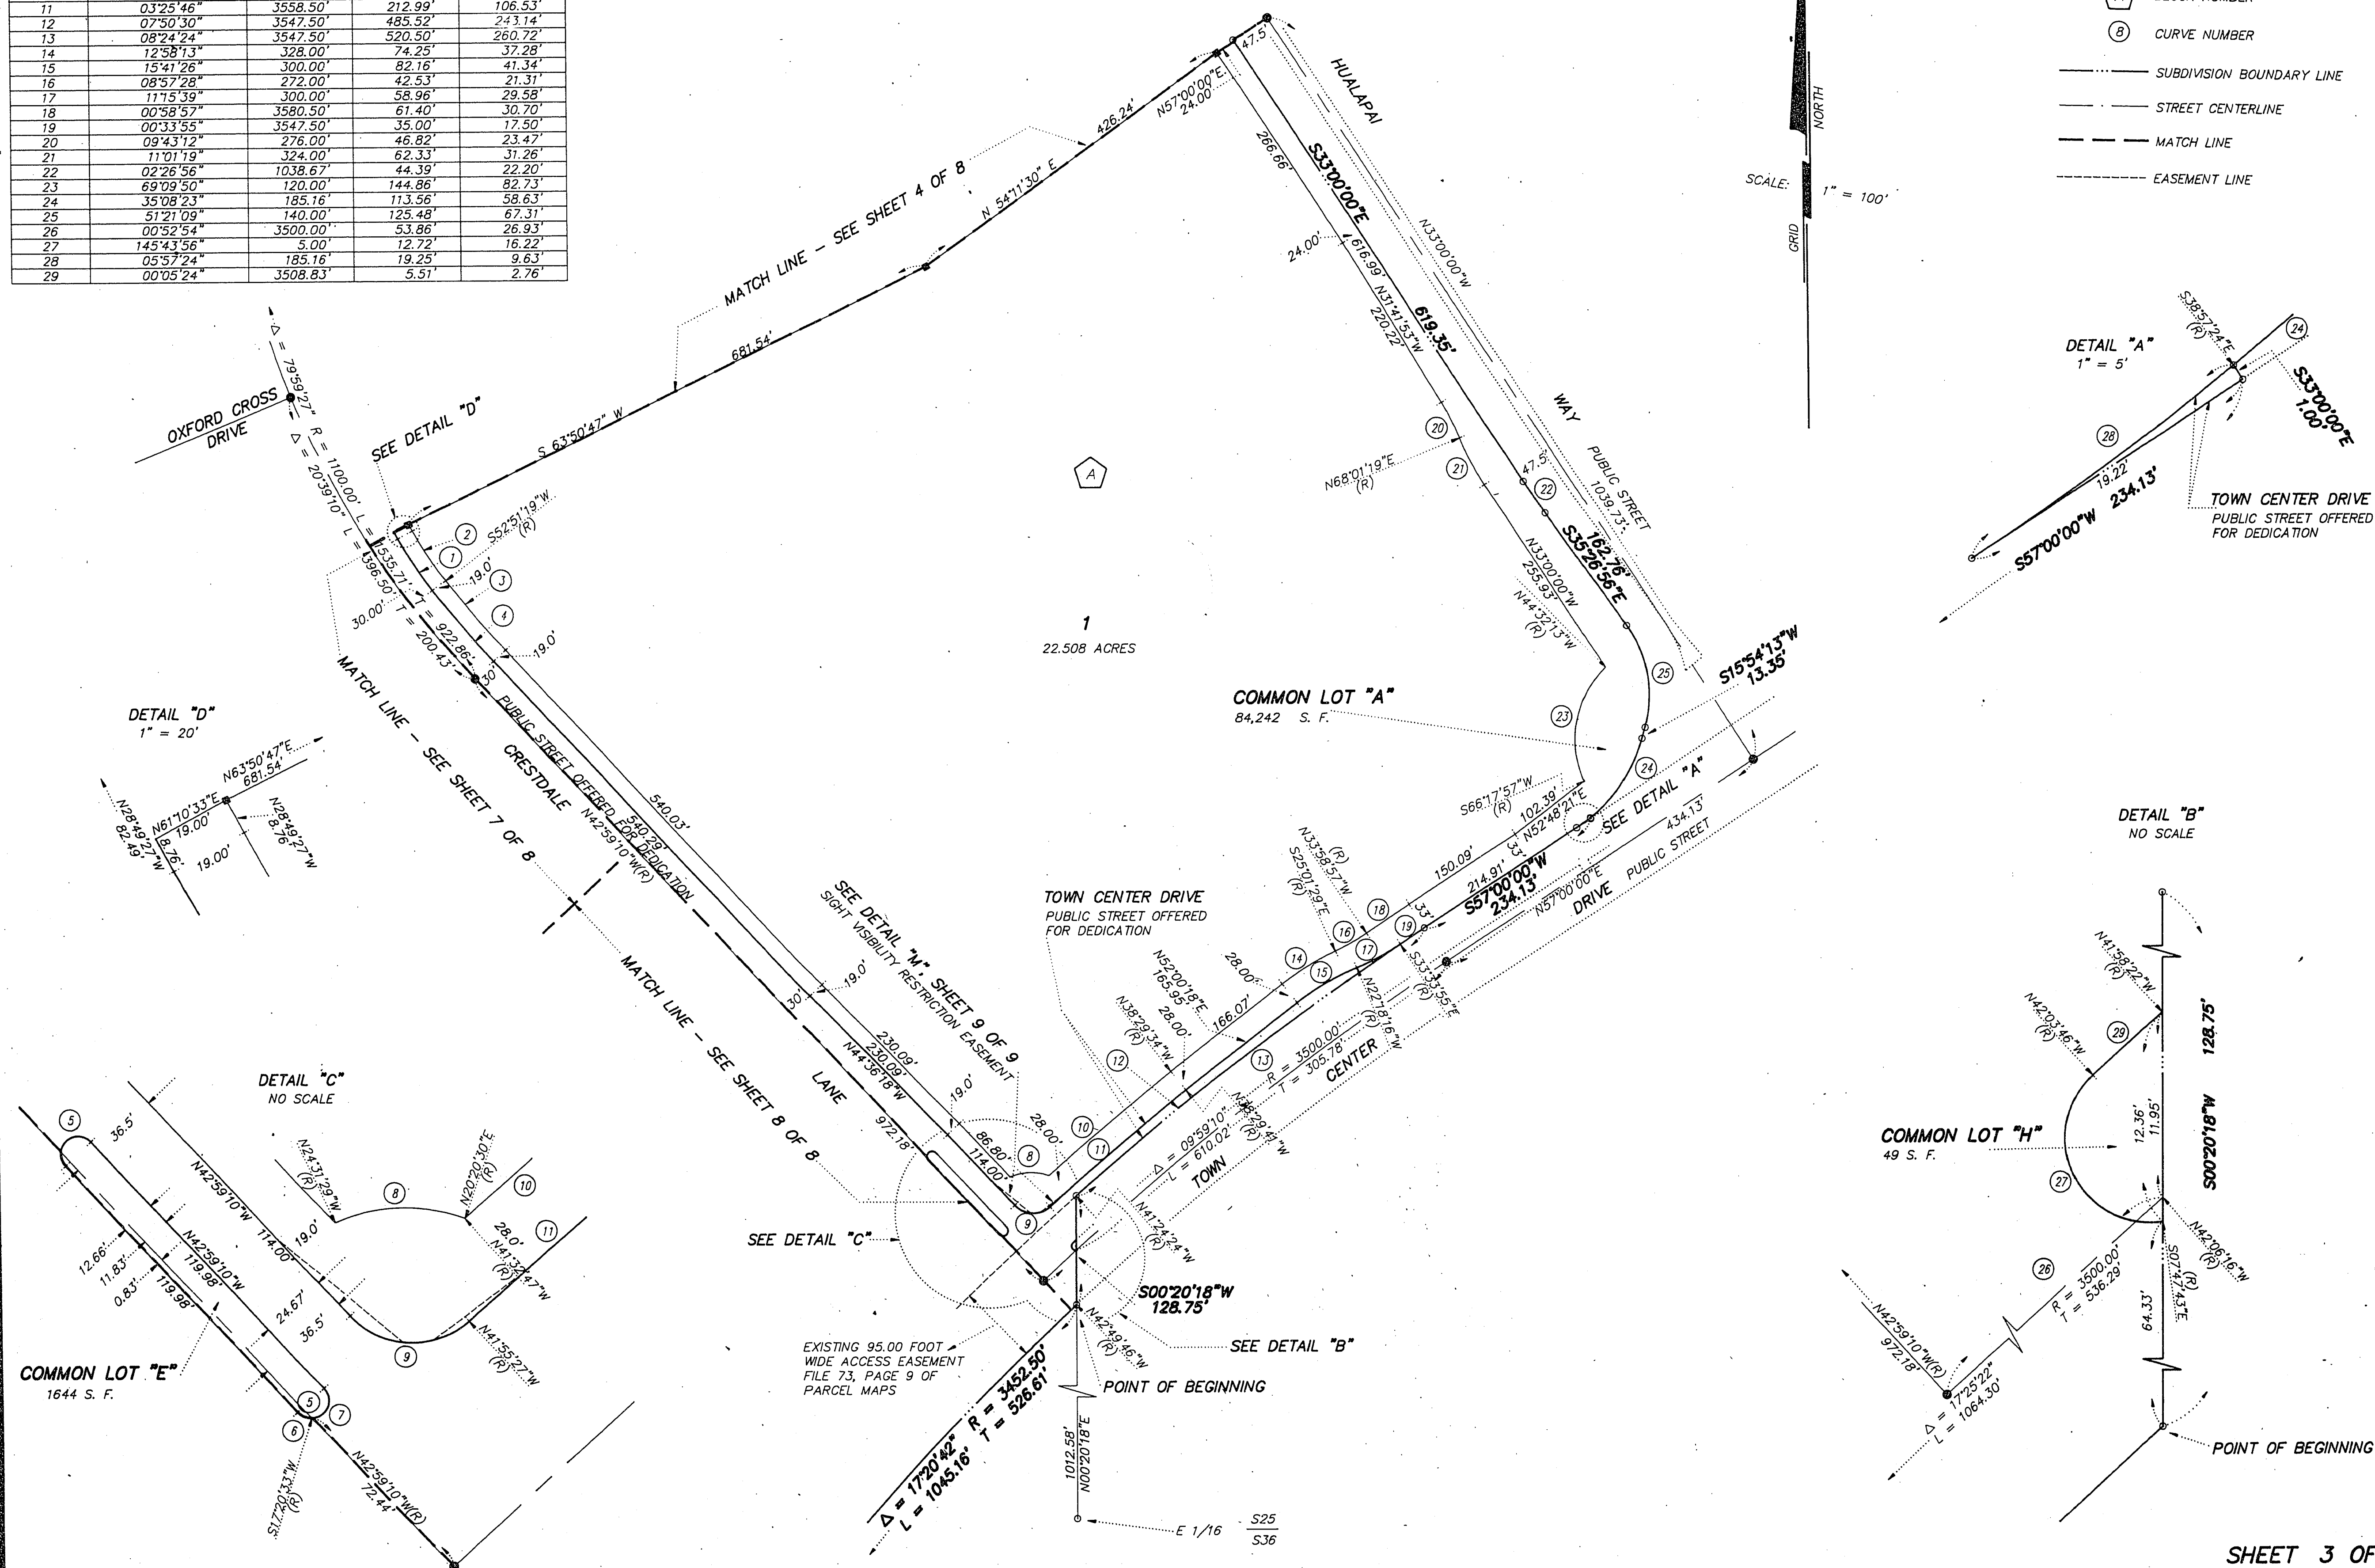

SHEET 3 OF 9