

951005

00884

20-17-114

THE PLAT OF HIGHPOINTE AT SUMMERLIN UNIT 2

SITUATE IN THE CITY OF LAS VEGAS, CLARK COUNTY, NEVADA BEING LOT 2 OF SUMMERLIN VILLAGE No. 7 - THE TRAILS
UNIT NO. 3 AS SHOWN ON IN BOOK 63 OF PLATS ON PAGE 79, ALSO BEING PORTIONS OF SECTIONS 13 & 24,
TOWNSHIP 20 SOUTH, RANGE 59 EAST, M.D.M.

DETAIL CURVE TABLE

No.	RADIUS	DELTA	LENGTH	TANGENT
DC1	70.00'	16°36'06"	20.28'	10.21'
DC2	1480.50'	03°49'15"	98.73'	49.38'
DC3	1431.50'	03°28'23"	86.78'	43.40'
DC4	1488.50'	03°19'25"	86.41'	43.21'
DC5	1440.50'	03°57'49"	99.65'	49.85'

DETAIL LINE TABLE


No.	BEARING	DISTANCE
DL1	S05°43'37"W	9.00'
DL2	S74°39'21"W	13.91'
DL3	S05°43'37"W	4.00'
DL4	S84°16'23"E	10.00'
DL5	N05°43'37"E	10.00'
DL6	S63°12'07"E	13.91'
DL7	N74°39'21"E	13.91'
DL8	N05°43'37"E	4.00'
DL9	S10°30'40"W	9.00'
DL10	S76°12'02"W	13.75'
DL11	S07°16'18"W	4.00'
DL12	S05°43'37"W	9.04'
DL13	N61°35'18"W	14.07'
DL14	N07°20'26"E	4.00'

DETAIL 1
SCALE: 1"=10'

DETAIL 3
SCALE: 1"=10'

DETAIL 4
SCALE: 1"=10'

LAKE MEAD BOULEVARD

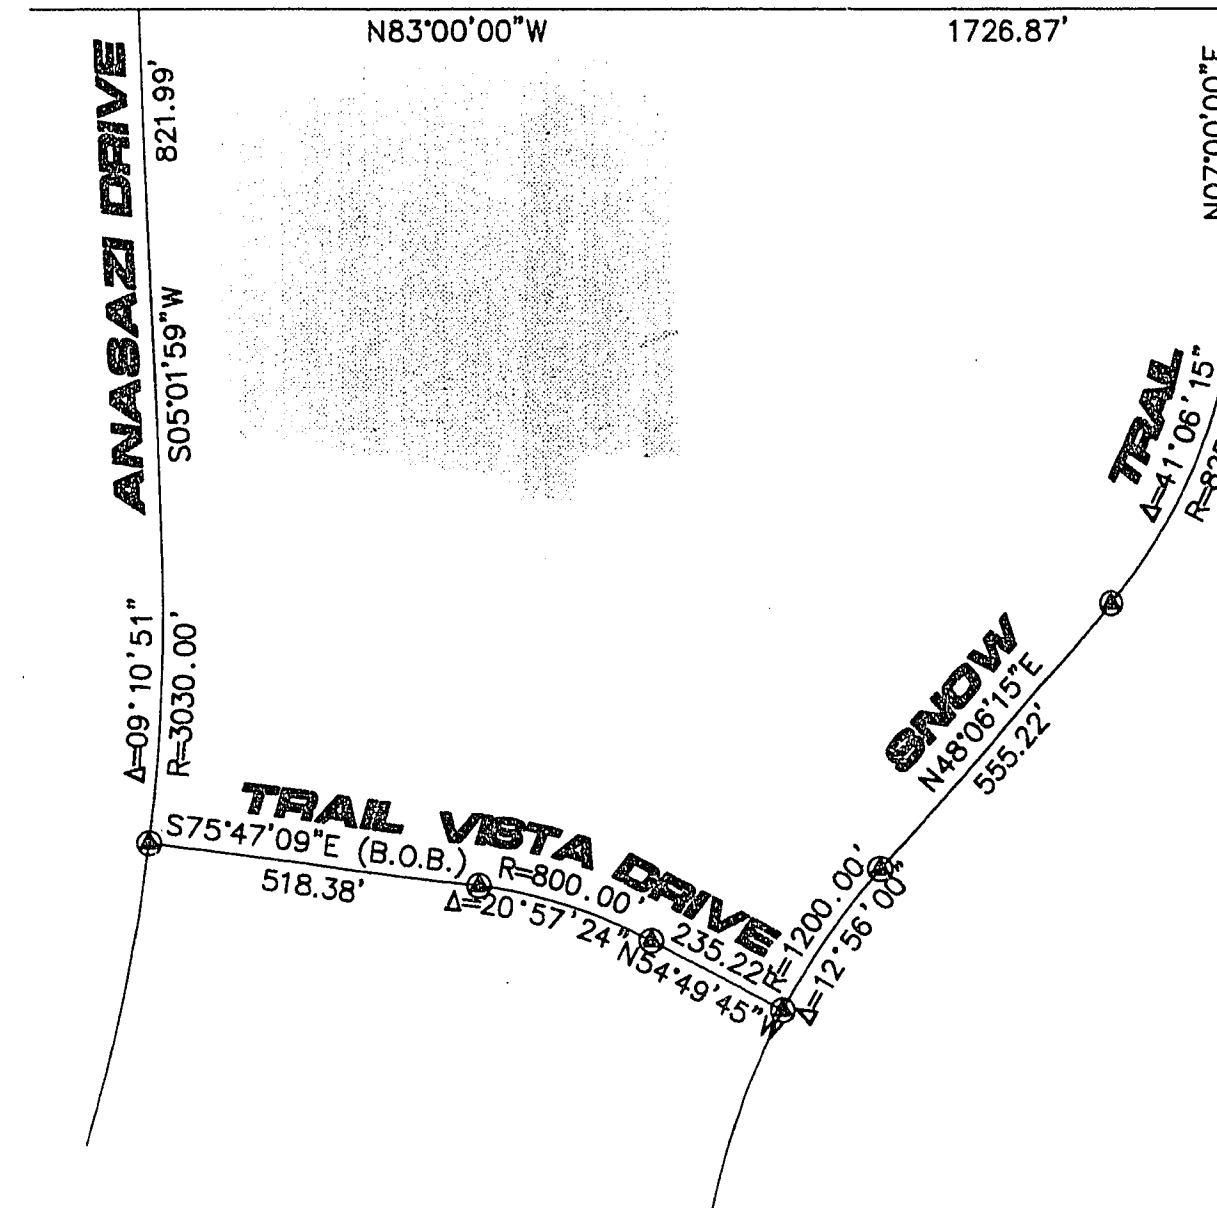

SURVEY ANALYSIS
SCALE: 1"=200'