



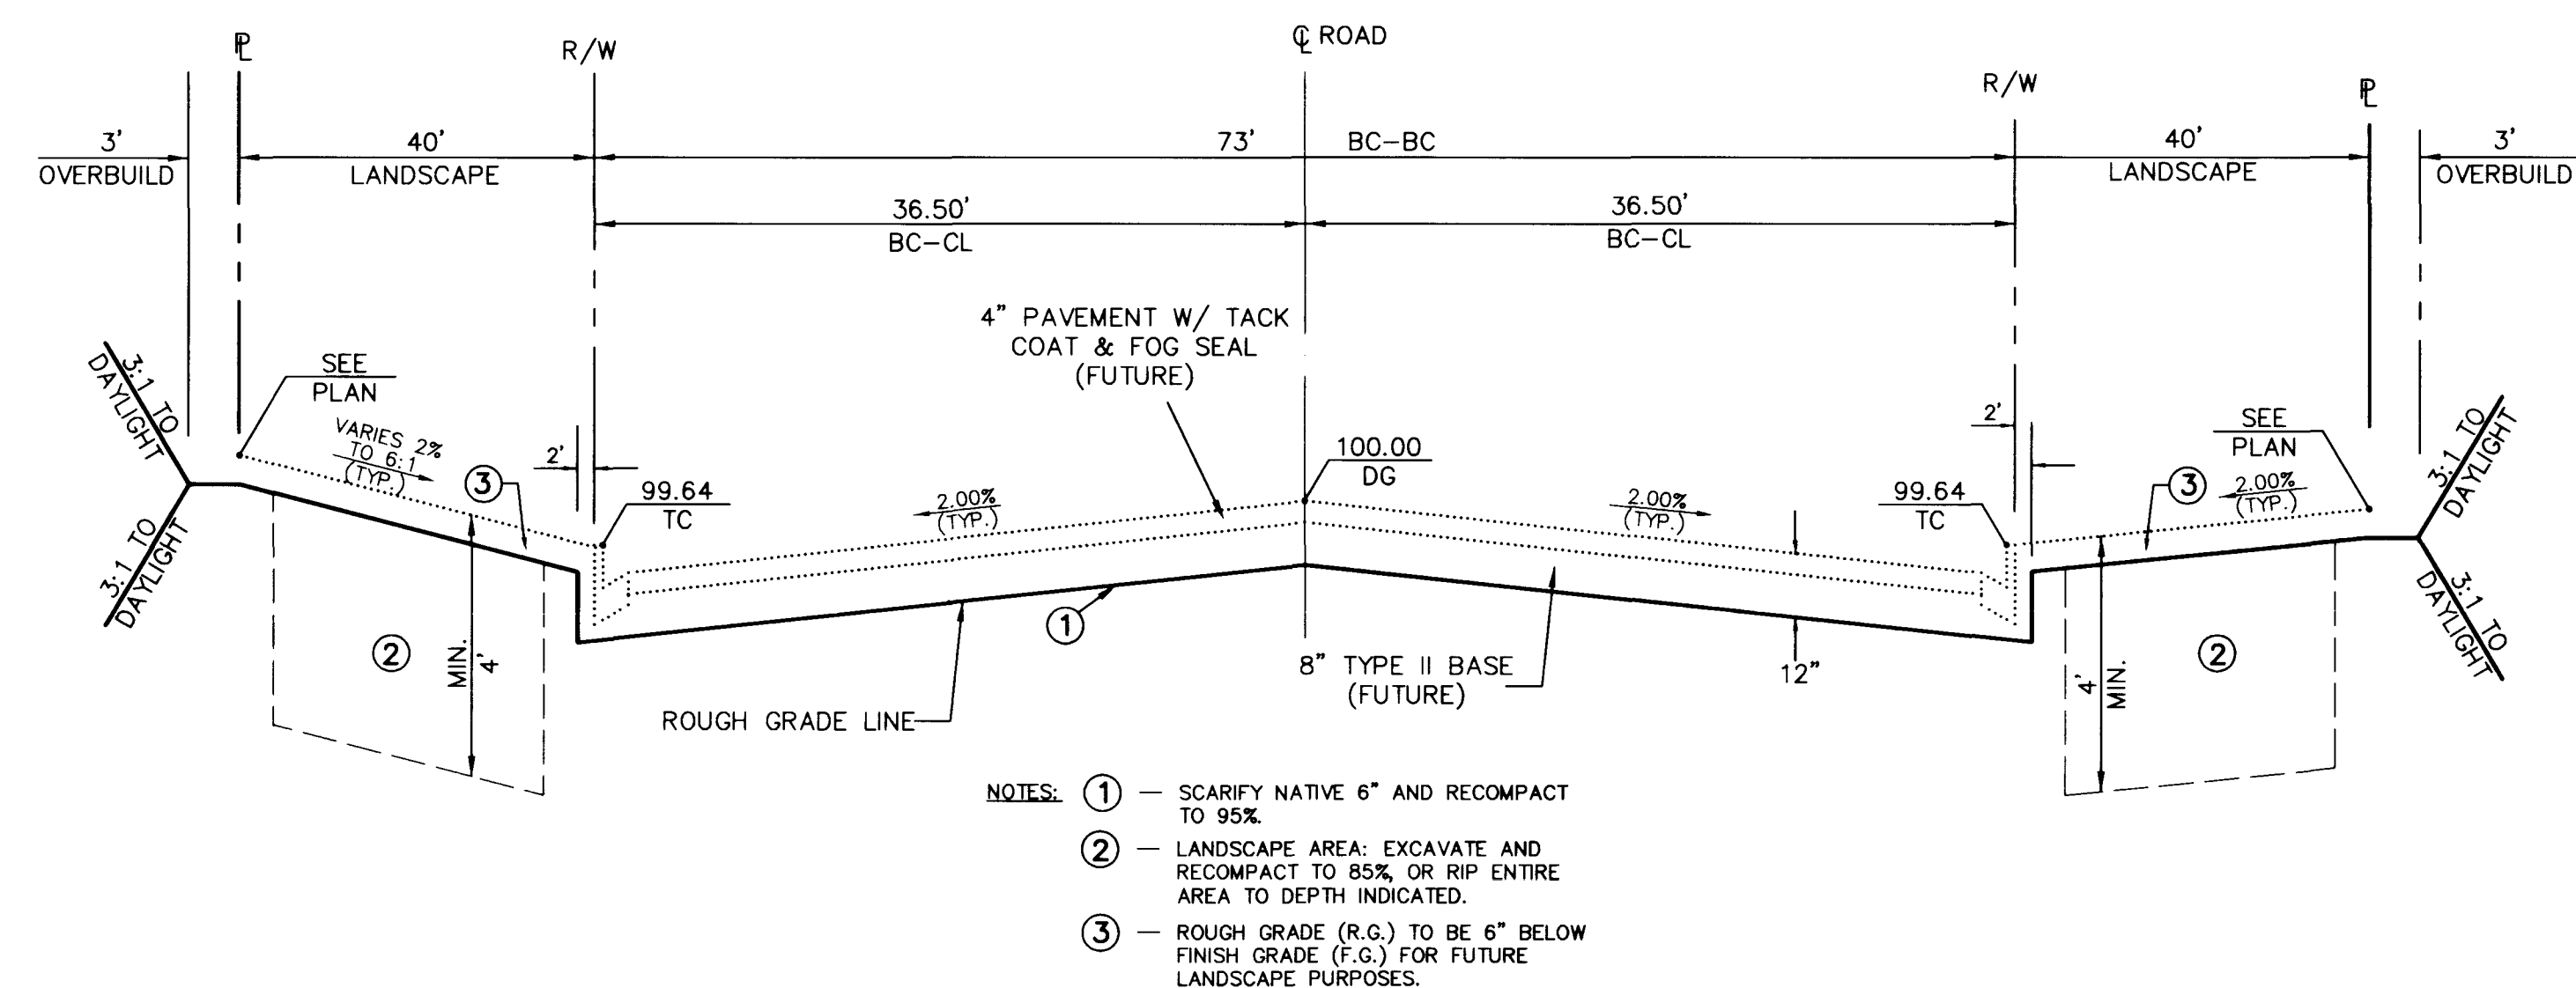


STREET F - TYPICAL SECTION

SCALE: N.T.S.

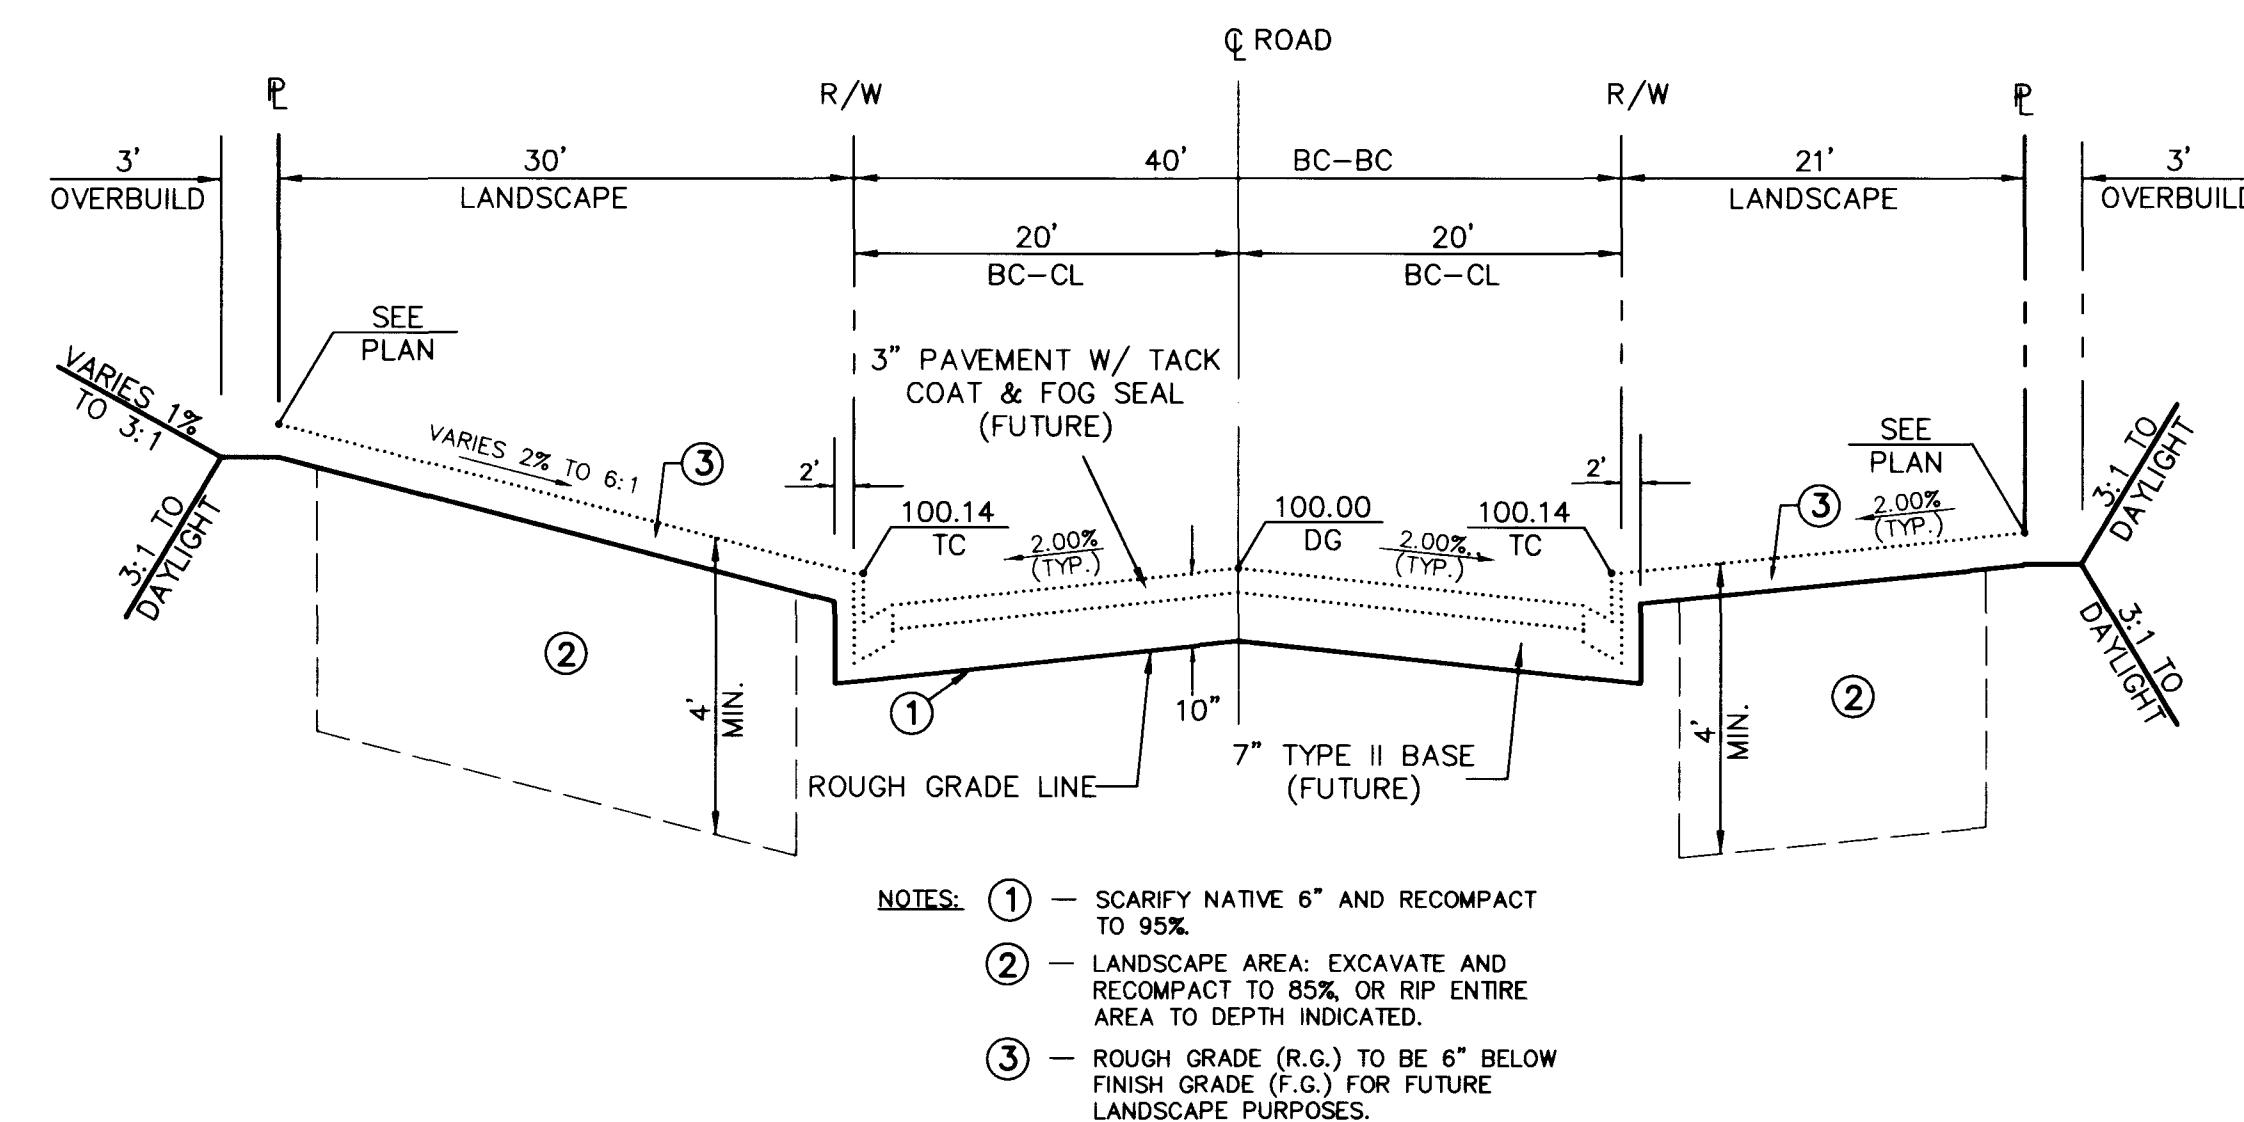


STREETS 'A/E' AND 'B/G' - TYPICAL SECTION

SCALE: N.T.S.

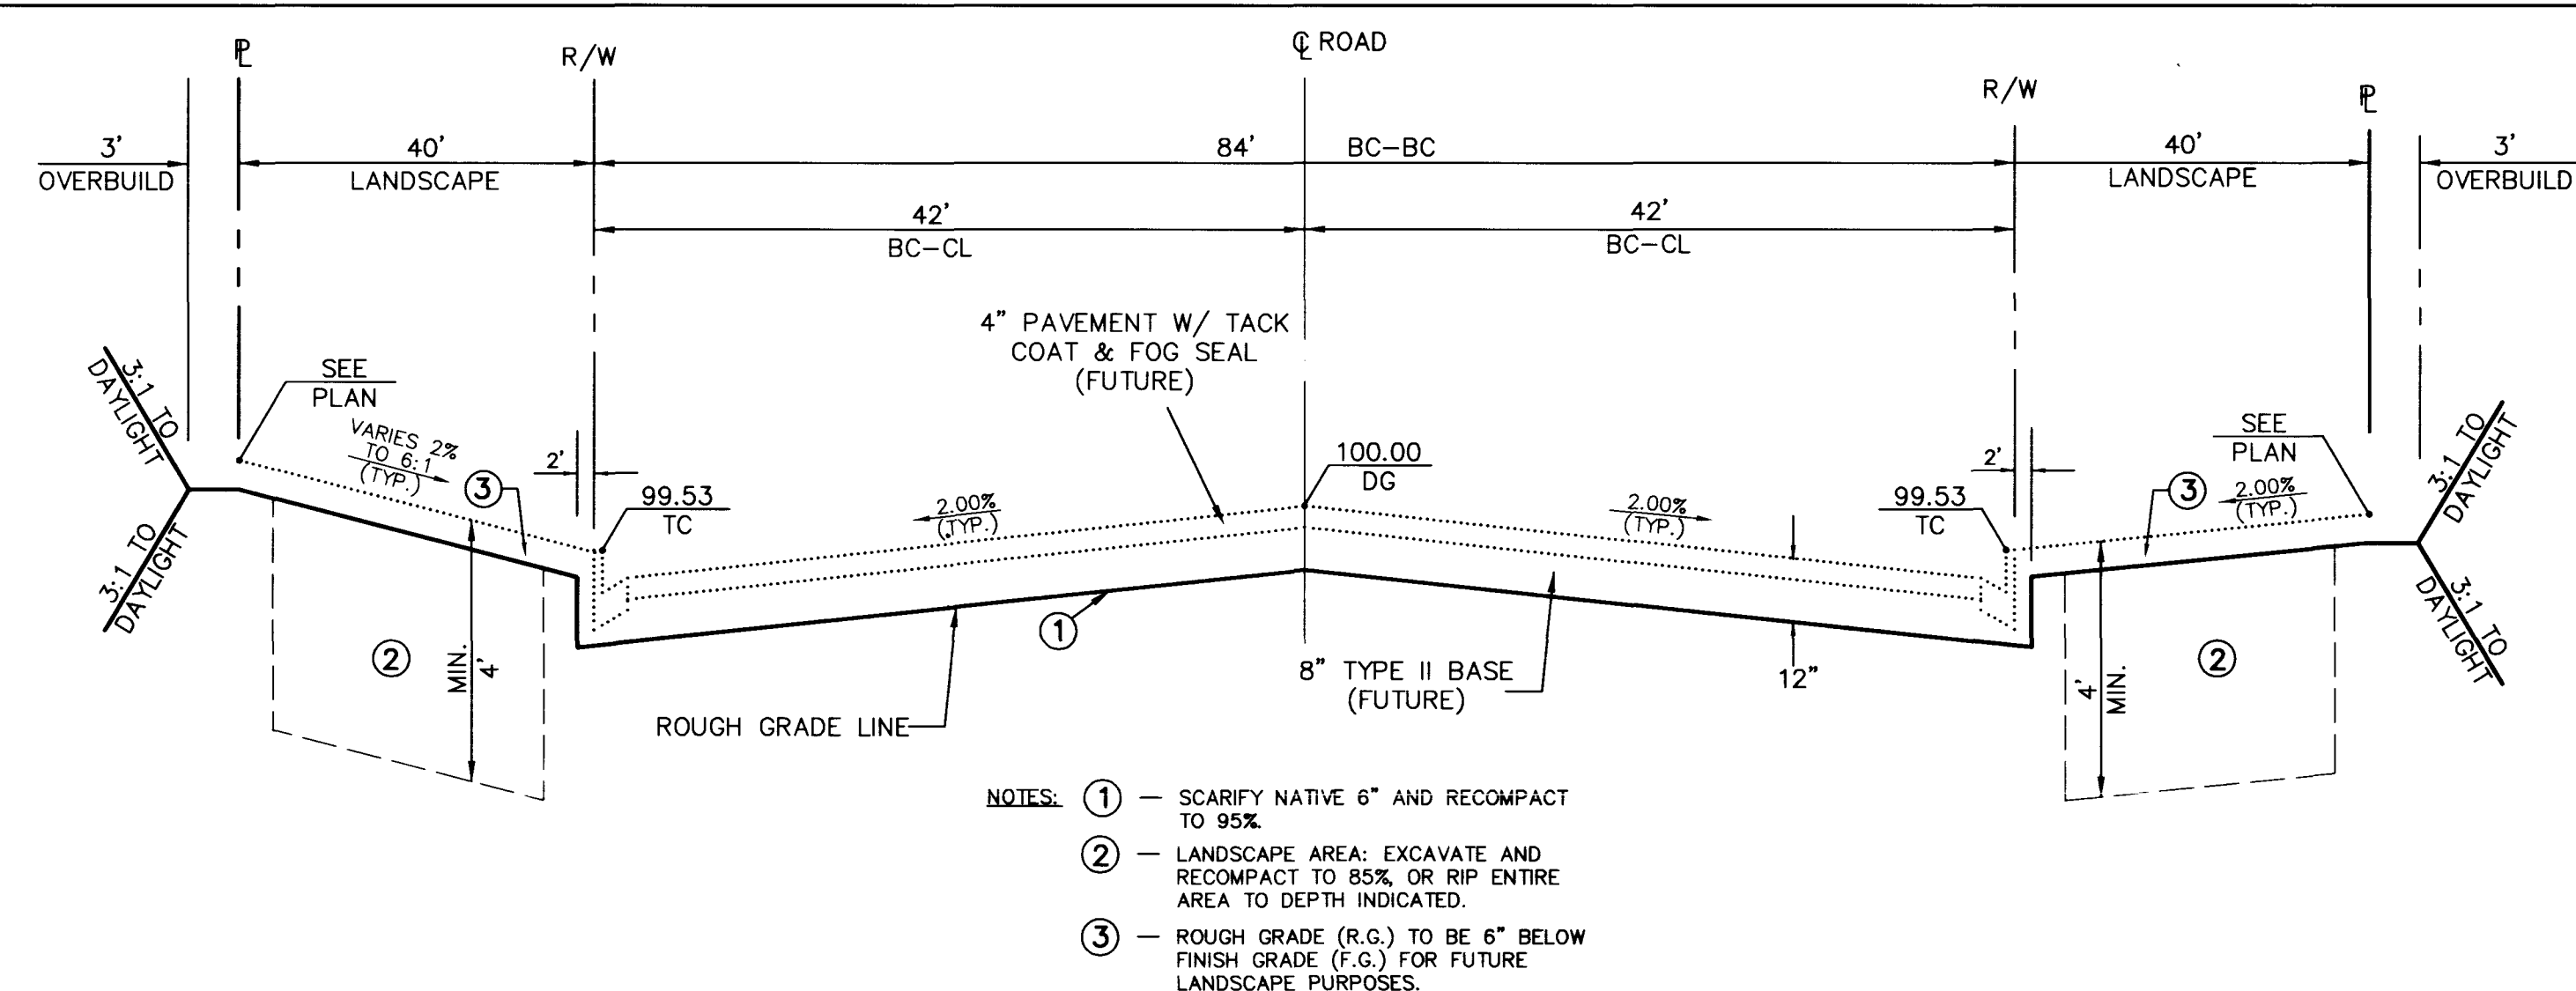


STREET D - TYPICAL SECTION

SCALE: N.T.S.

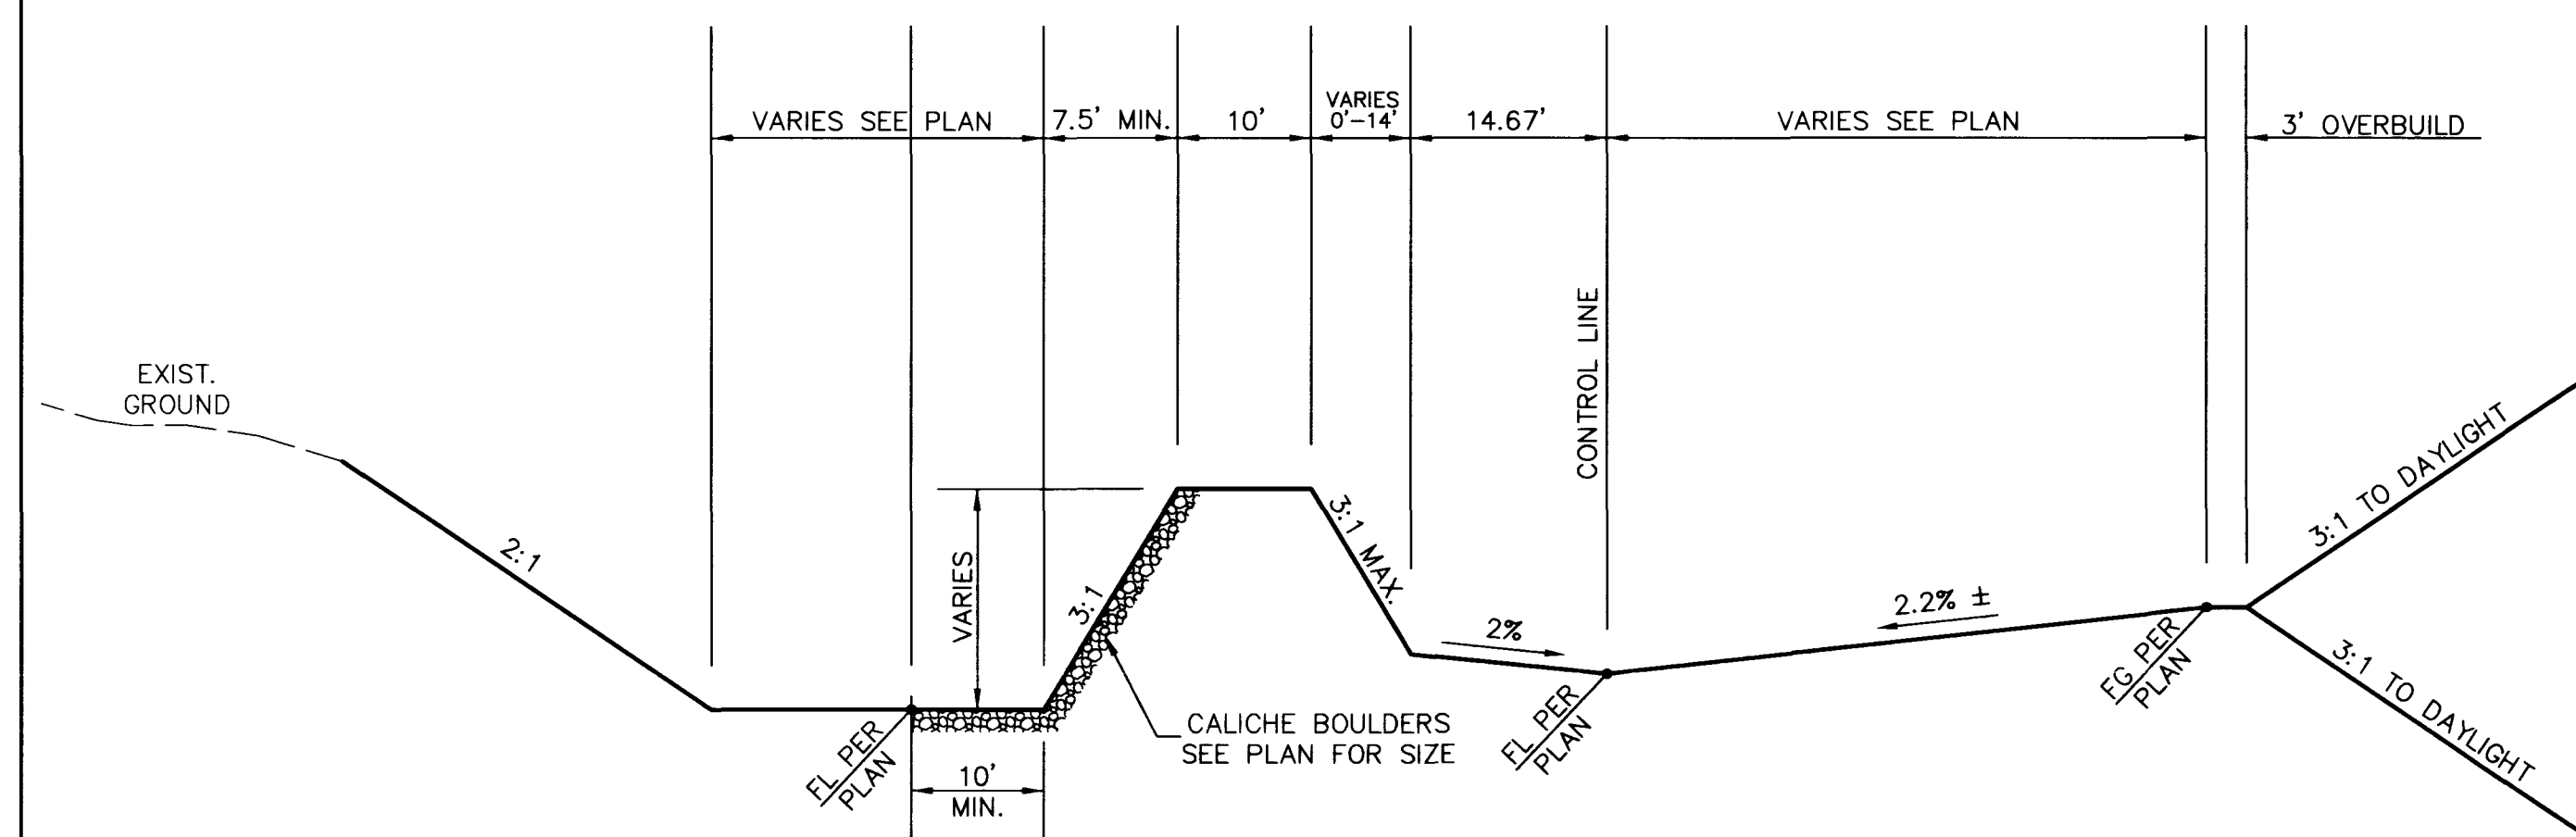


FOOTHILLS PKWY. INTERIM CHANNEL - TYPICAL SECTION

SCALE: N.T.S.

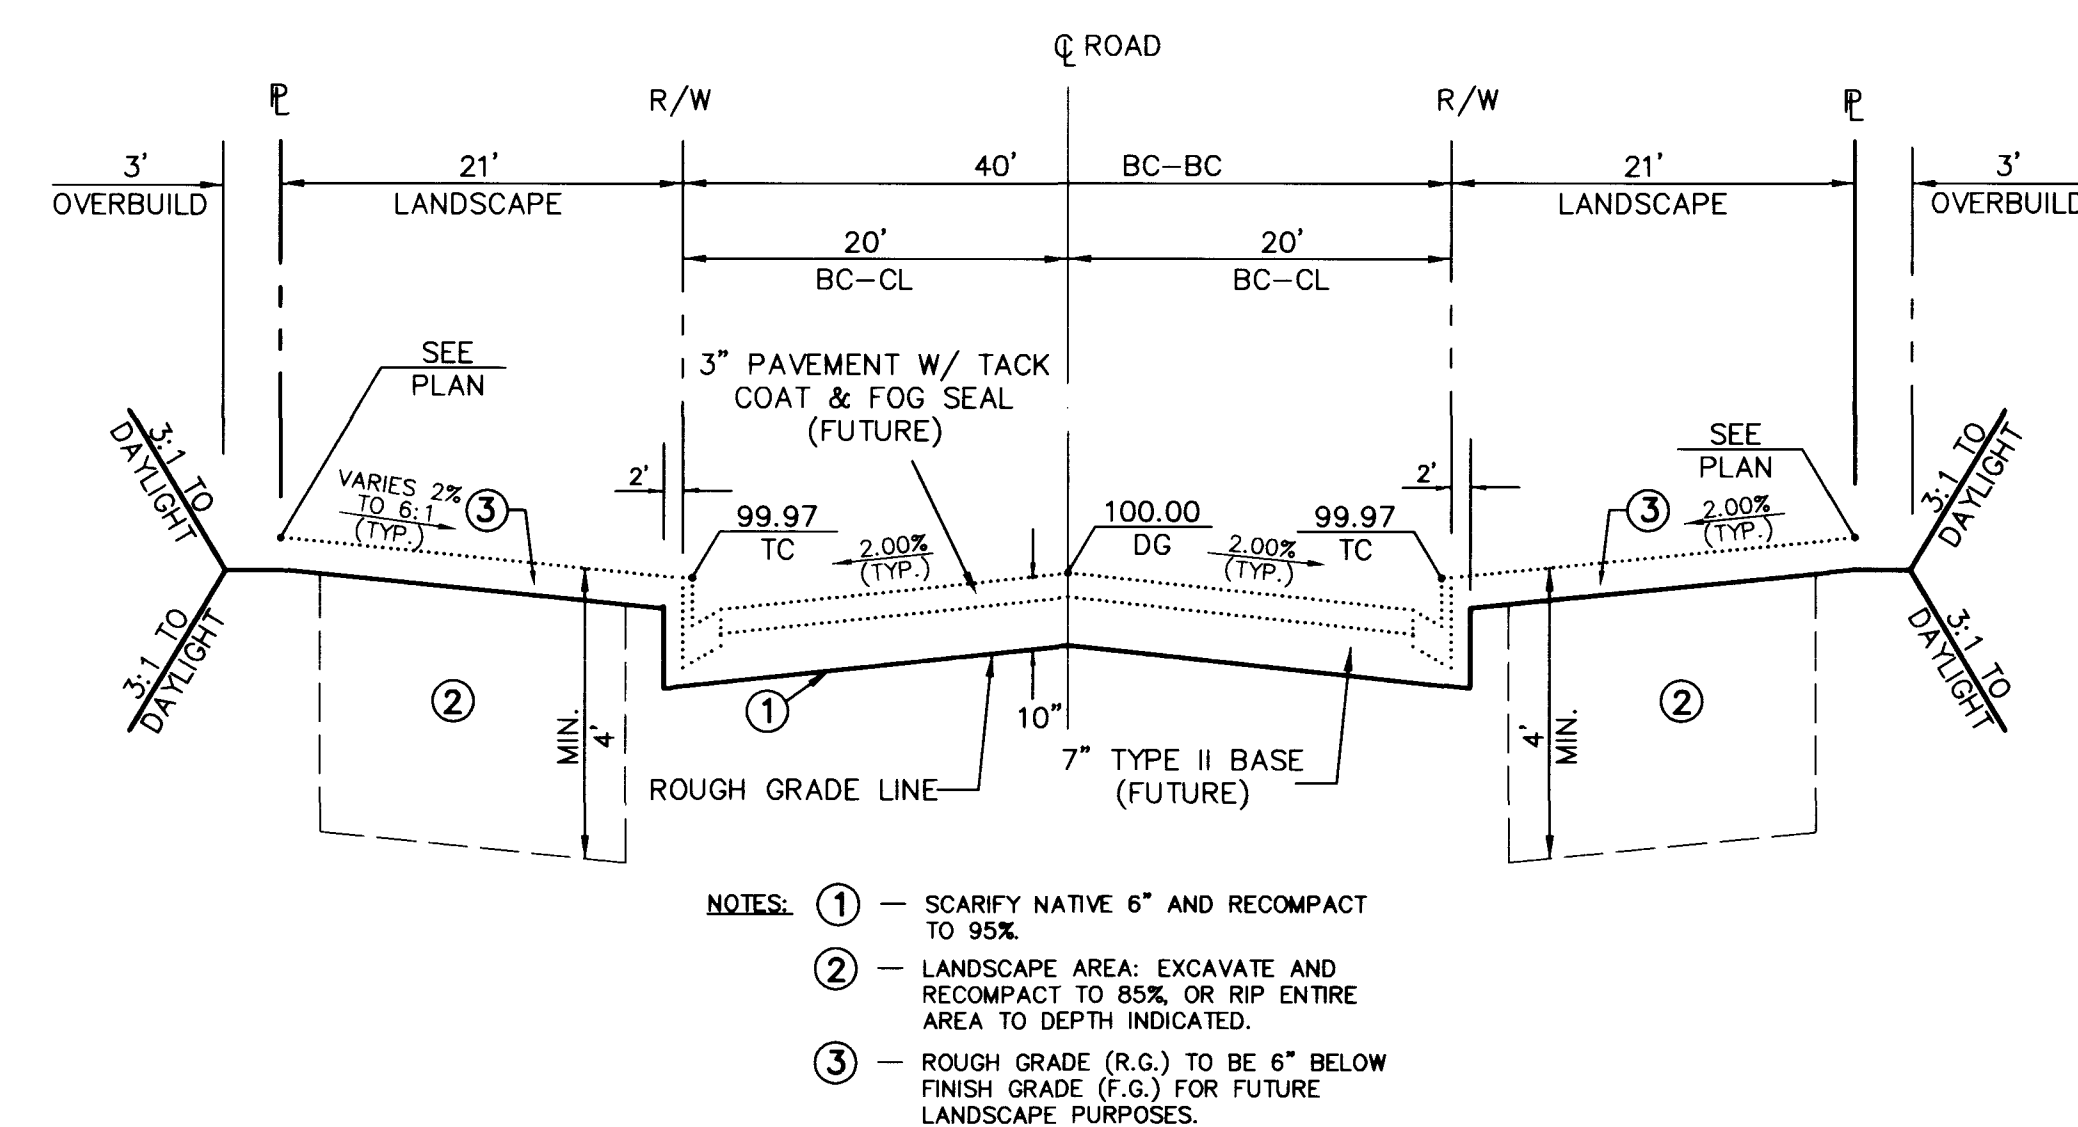


STREETS C AND H - TYPICAL SECTION

SCALE: N.T.S.

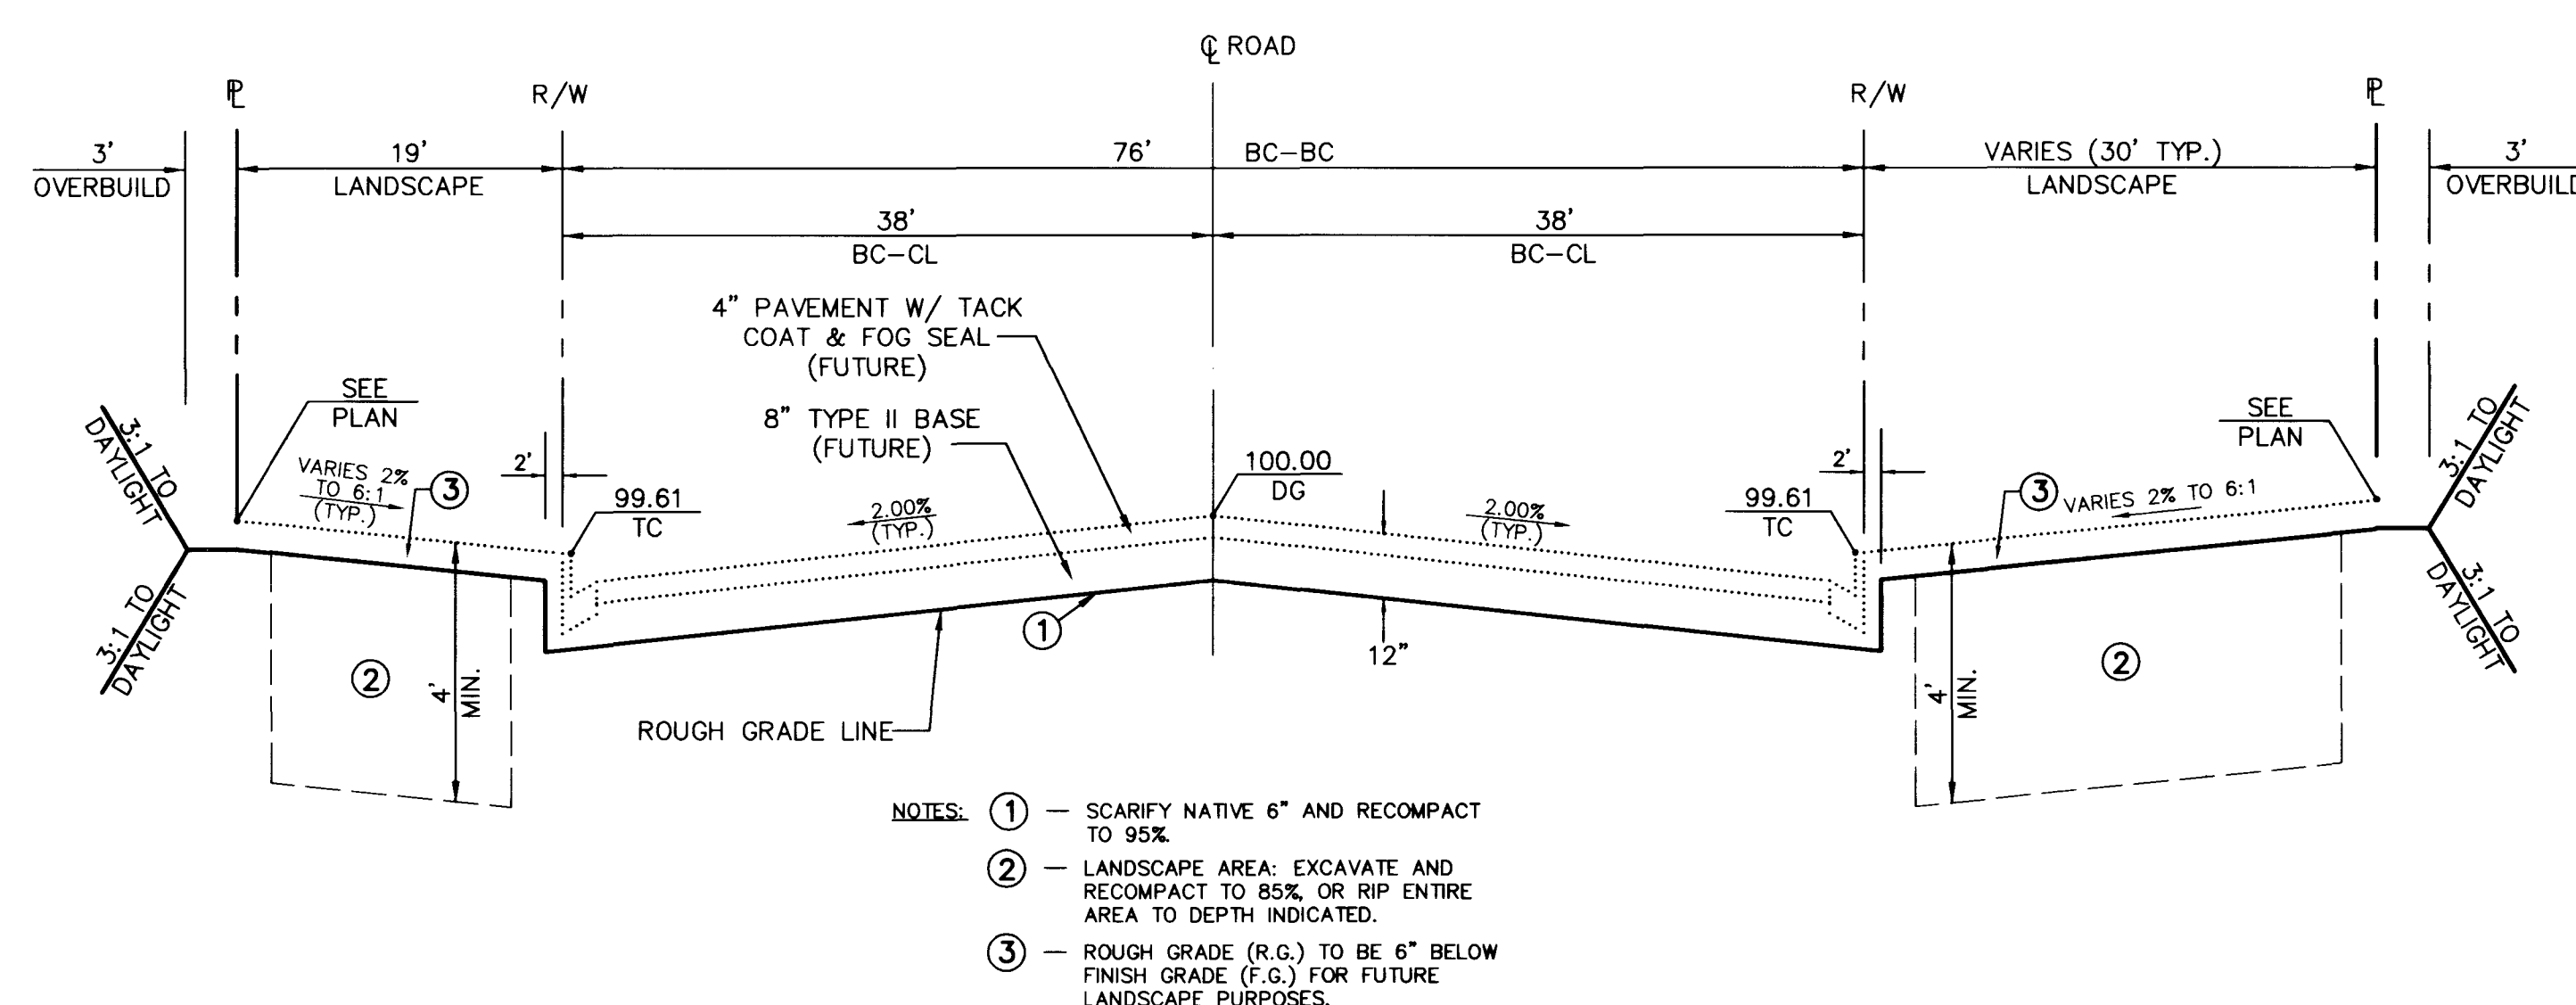

FAR HILLS AVENUE - TYPICAL SECTION

SCALE: N.T.S.

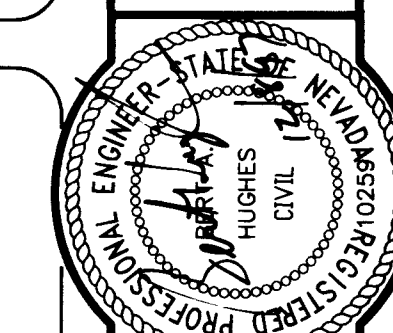

G.C. WALLACE, INC.
Engineering/Architecture
1555 SOUTH RAINBOW BLVD. LAS VEGAS, NEVADA 89102 (702) 363-1200

SUMMERLIN

VILLAGE 20 - ROUGH GRADING

SHEET

67

SHT 67 OF 68

JOE NO. 62020.201

Server\071\62020\201\DWG\IMPS\MISC\20RGSEC1.dwg Thu Dec 04 07:12:16 1997 BY GP

1727

107-V2777

