



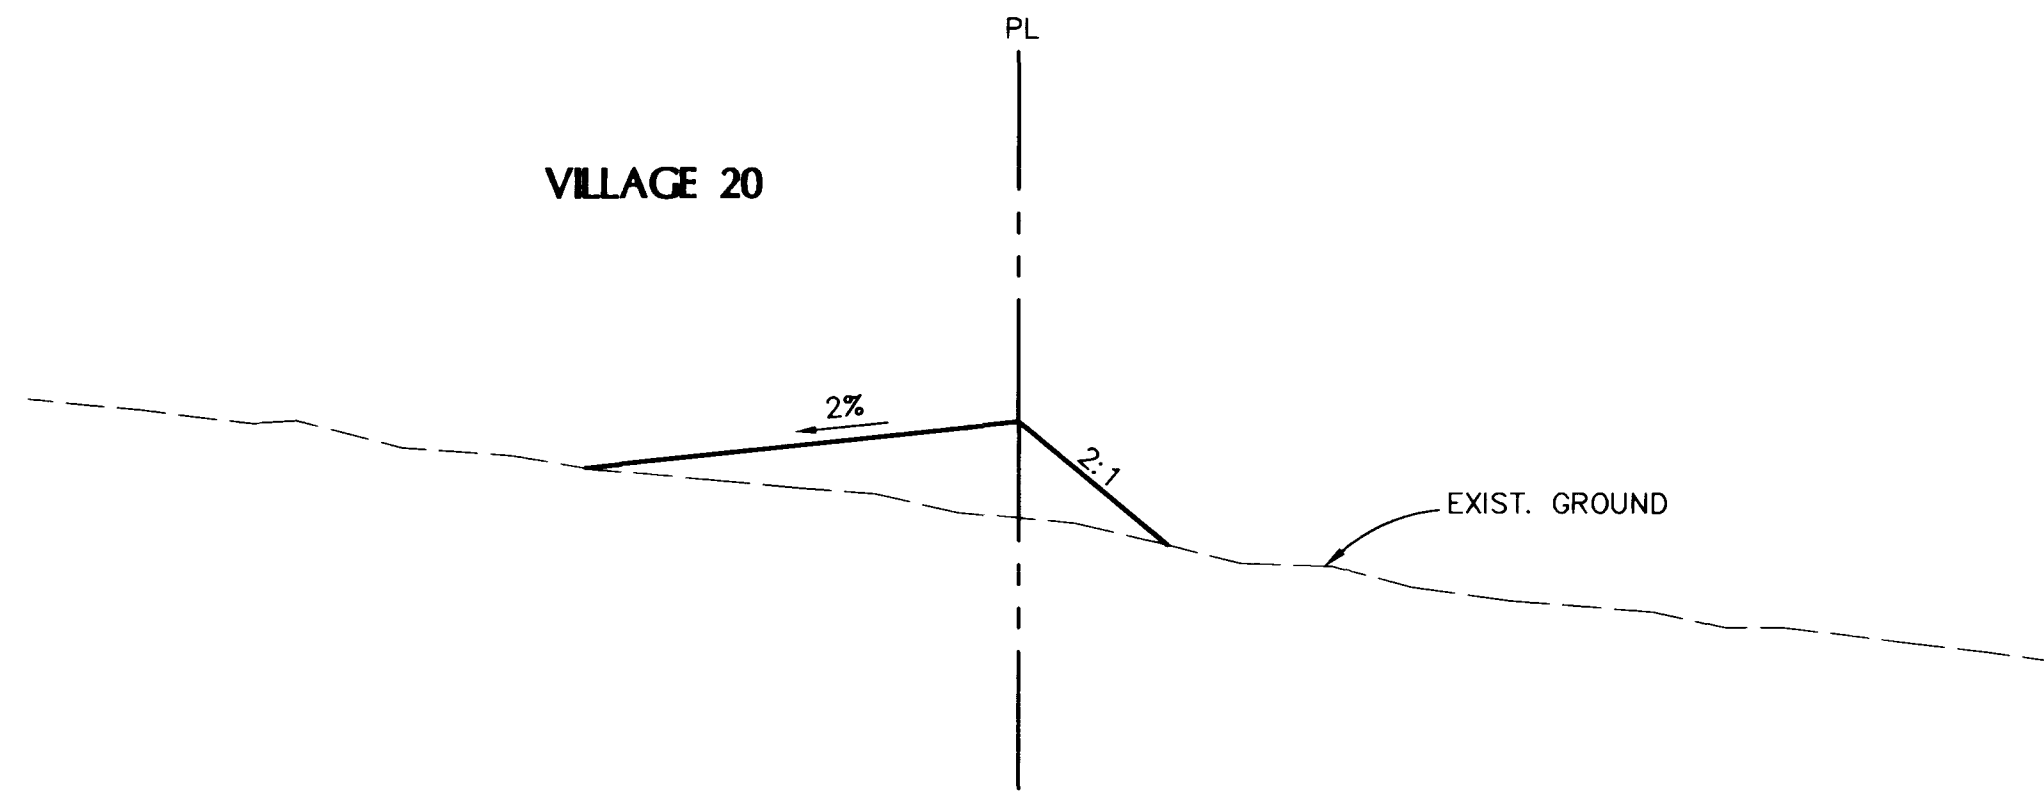

VILLAGE BOUNDARY EDGE TREATMENT

SCALE: N.T.S.


6
68

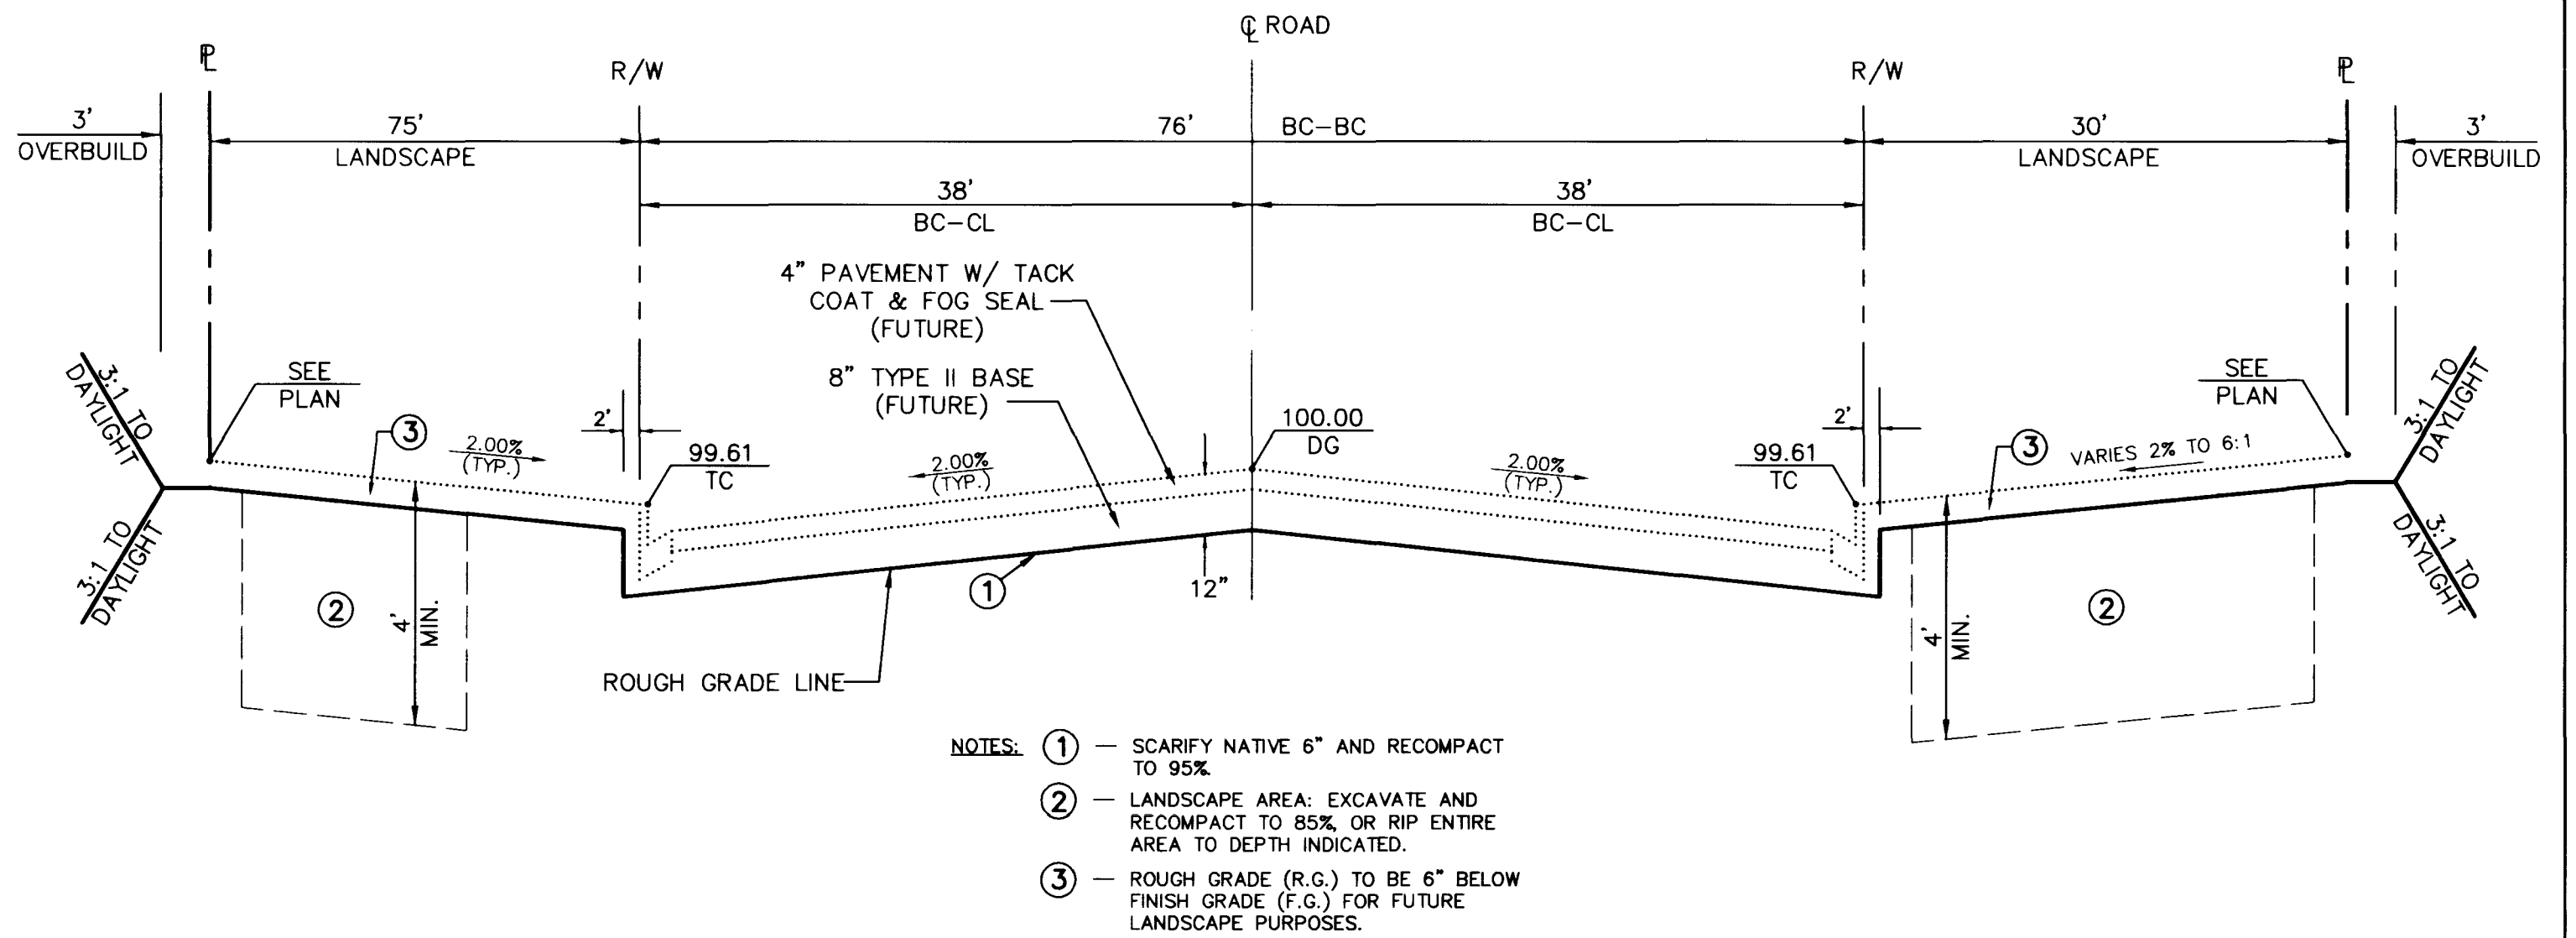

ALTA DRIVE - TYPICAL SECTION

SCALE: N.T.S.


3
68

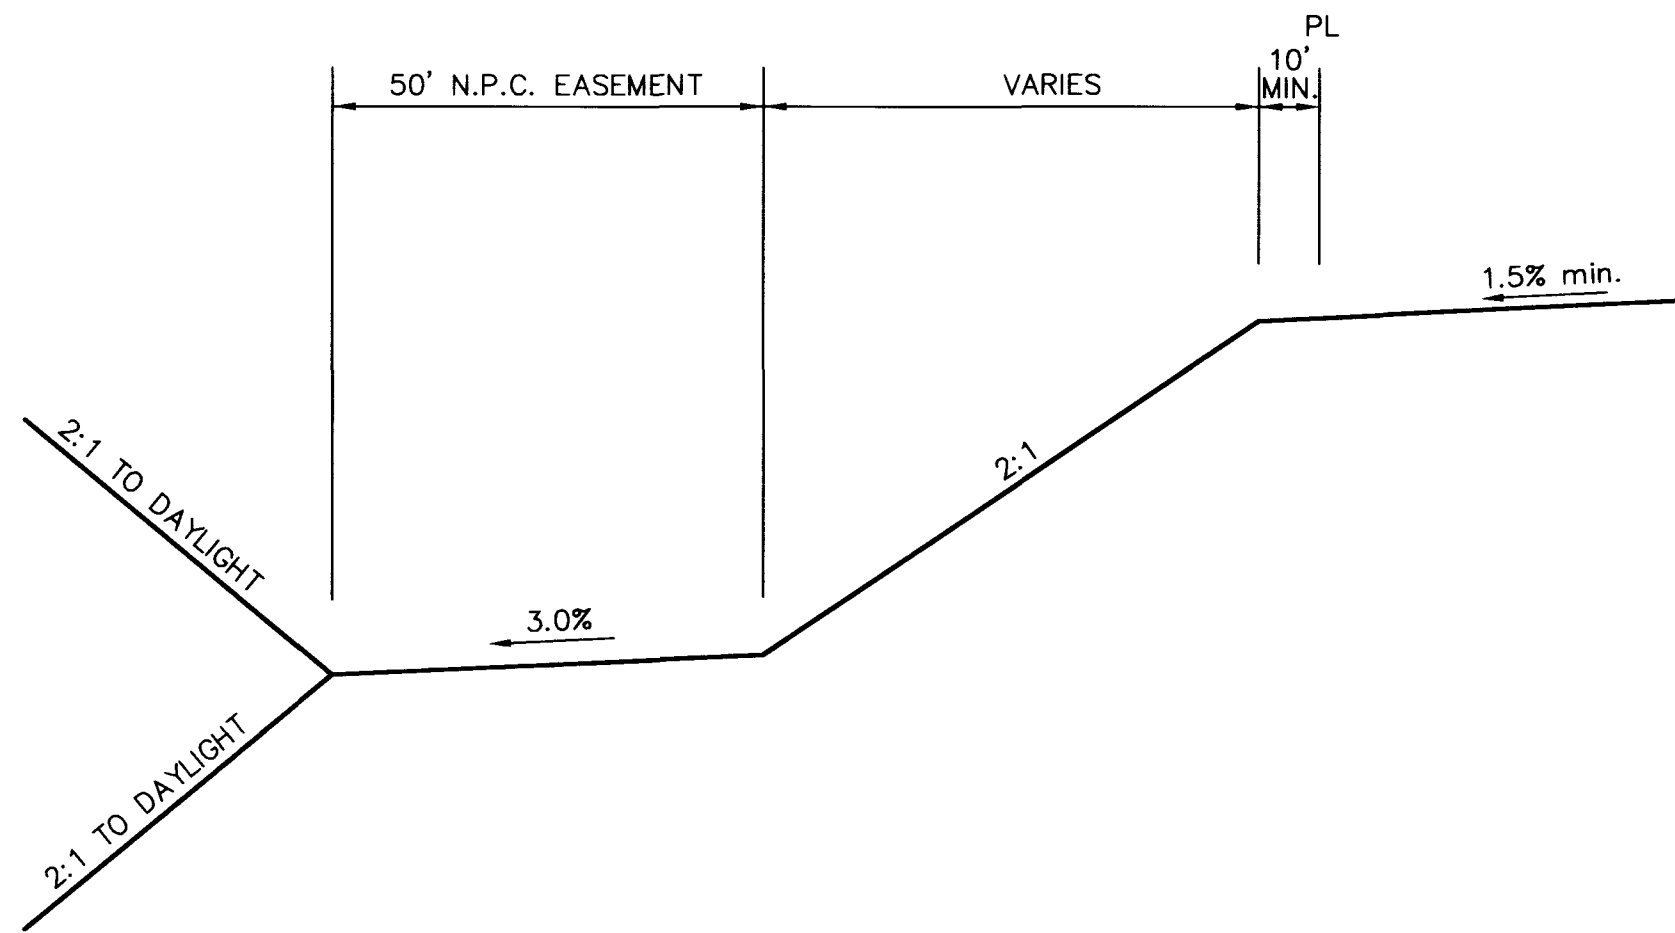

W. B. UTILITY CORIDOR AND CHANNEL - TYPICAL SECTION

SCALE: N.T.S.


5
68

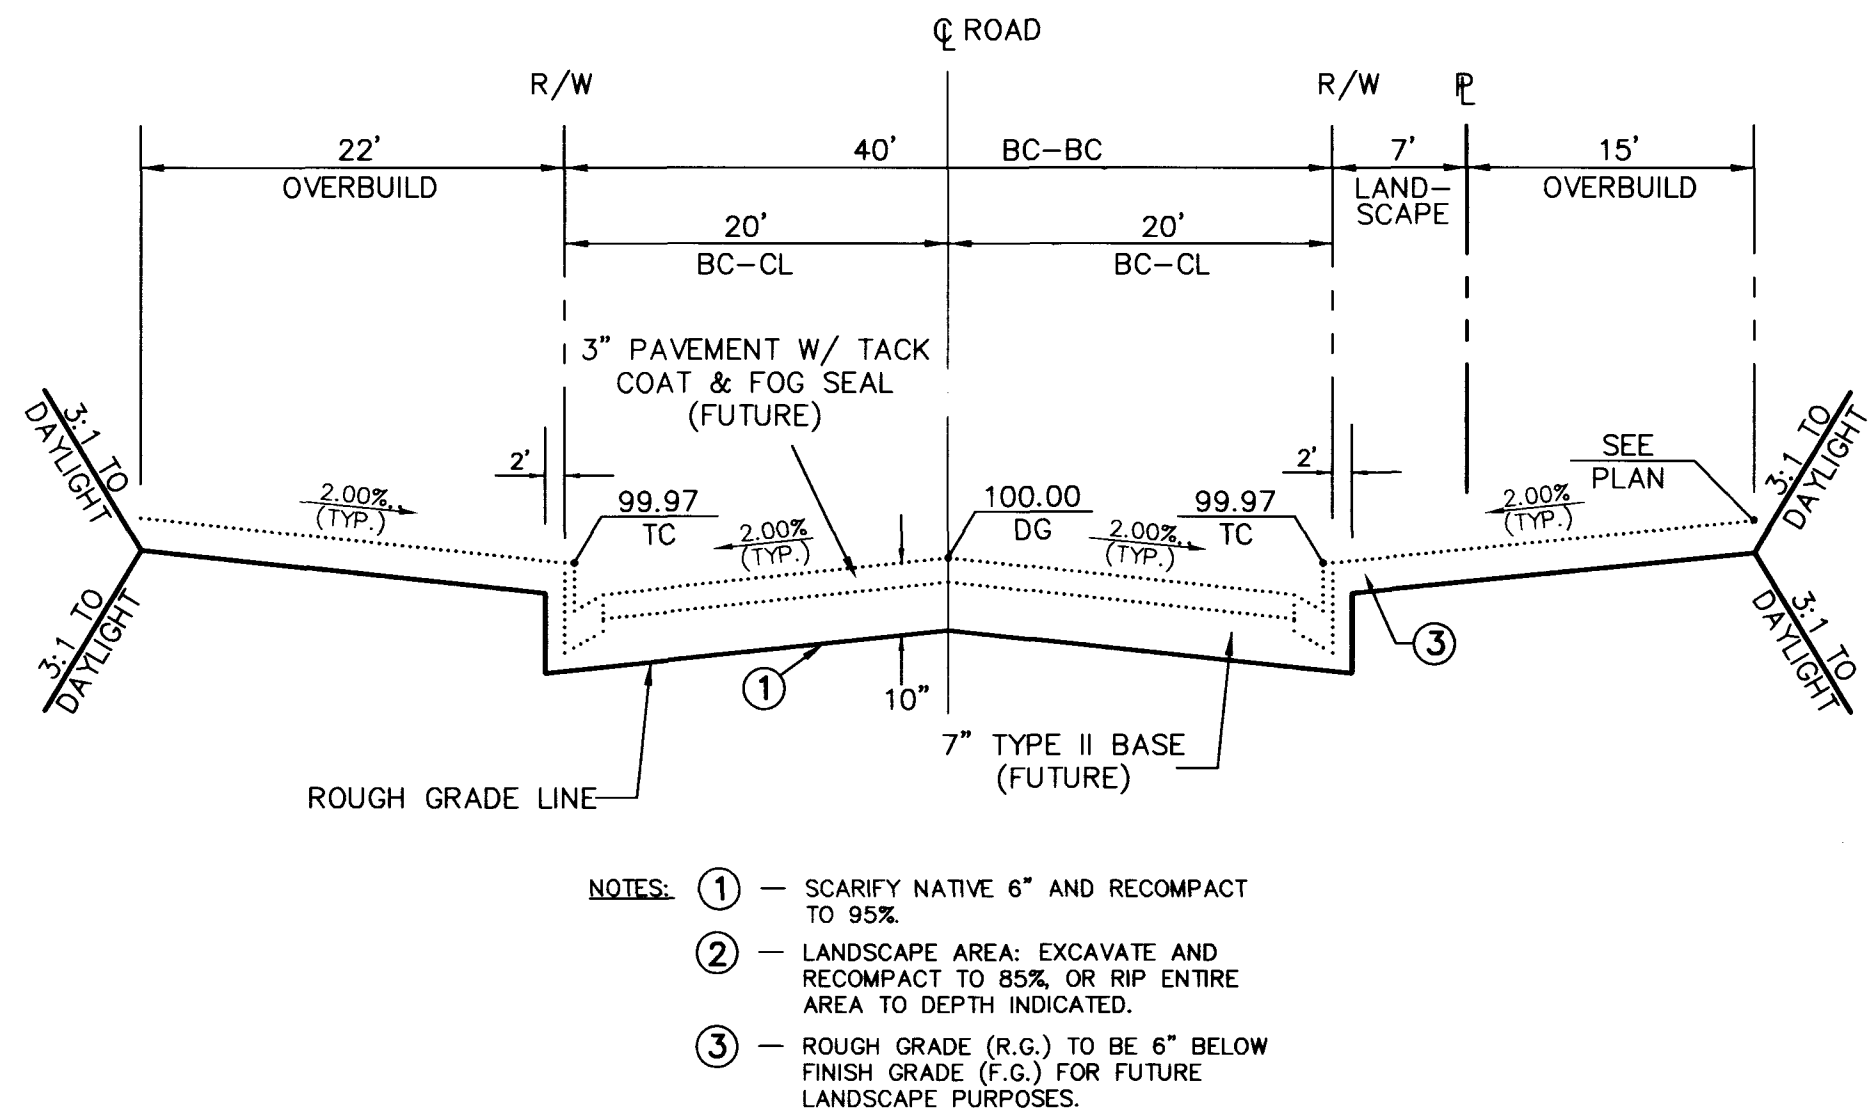

STREET K - TYPICAL SECTION

SCALE: N.T.S.


2
68

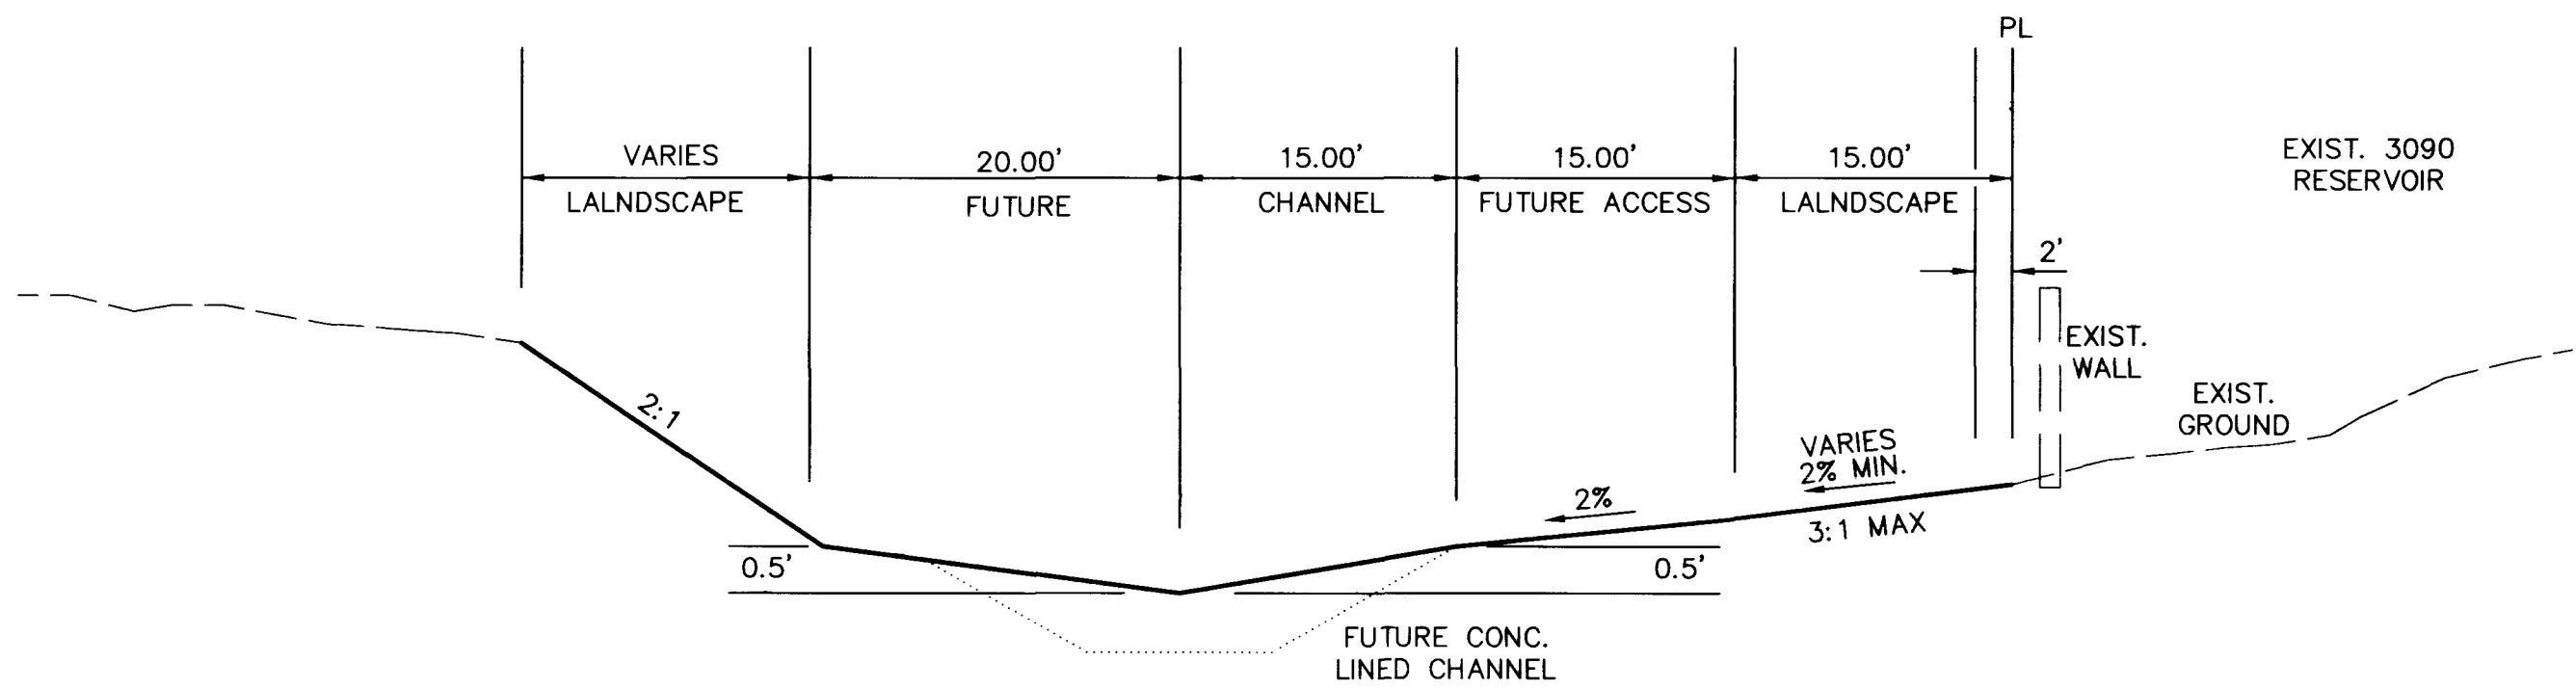

3090 RES. CHANNEL - TYPICAL SECTION

SCALE: N.T.S.

4
68

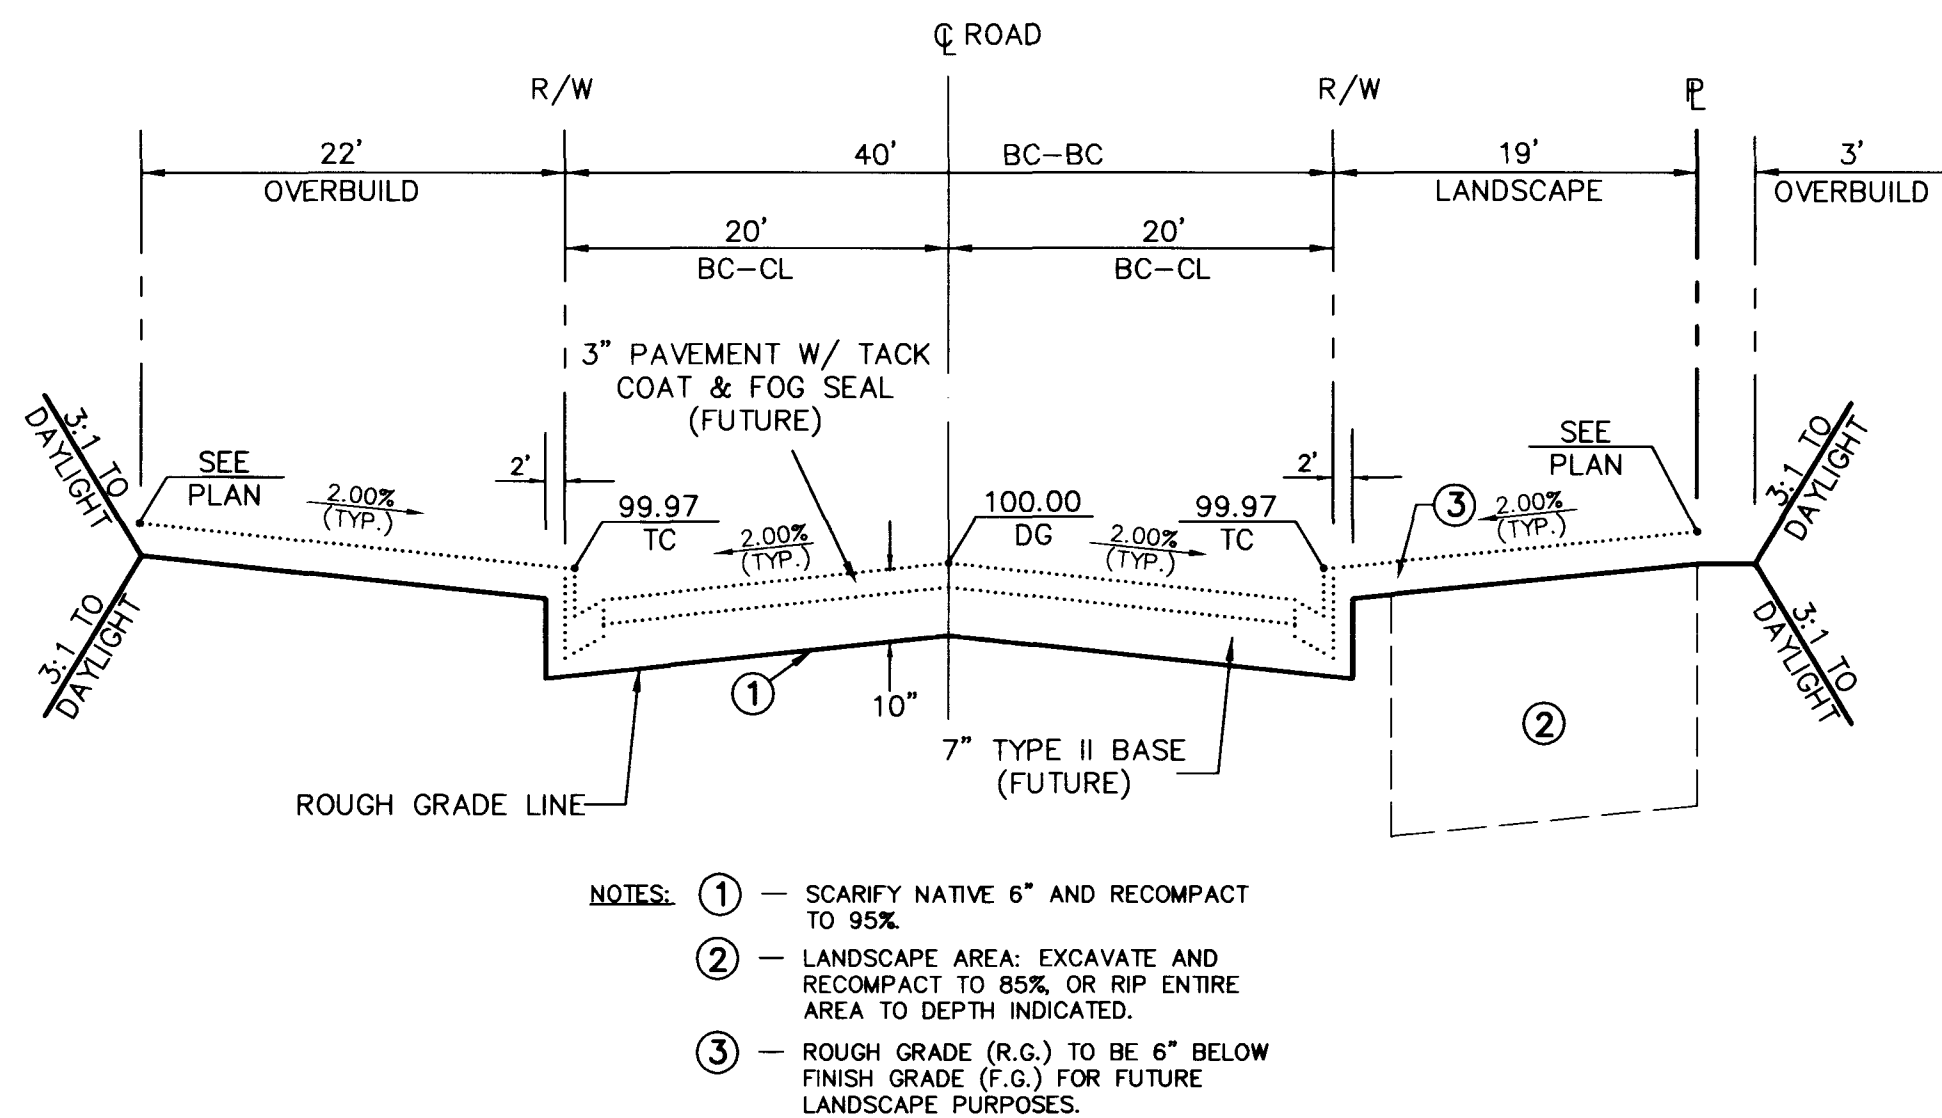

STREETS I AND J - TYPICAL SECTION


SCALE: N.T.S.

1
68

RECOMMENDED BERT A. HUGHES P.E. NO. 10259	DATE 10/25/20	REV. DATE	DESCRIPTION	DATE 10/25/20	AGENCY DATE	PROJECT DATE
G.C. WALLACE, INC. Engineering/Architecture 1555 SOUTH RAINBOW BLVD., LAS VEGAS, NEVADA 89102 (702) 363-1200 SUMMERLIN DIVISION: (702) 363-0891						
SUMMERLIN VILLAGE 20 - ROUGH GRADING						
MISC. SECTIONS AND DETAILS - 2						
SHEET 68						
JOB NO. 62020.201						

1726

107-42777

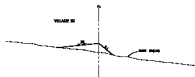


VILLAGE BOUNDARY EDGE TREATMENT
SCALE: N.T.S.



ALTA DRIVE - TYPICAL SECTION
Scale: N.T.S.




W. B. UTILITY CORROSION AND CHANNEL - TYPICAL SECTION
 SCALE: N.T.S.

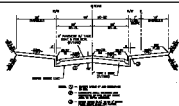

STREET E - TYPICAL SECTION
REALLY N.T.R.



2090 REG. CHANNEL - TYPICAL SECTION
SCALE: 1" = 1'-0"

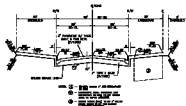

STREETS I AND J - TYPICAL SECTION
SCALE: 5/16