


F:\2020\2021\DWG\DWG\ALTA\11apc-0.dwg Mon Dec 08 15:19:10 1997 BY GT

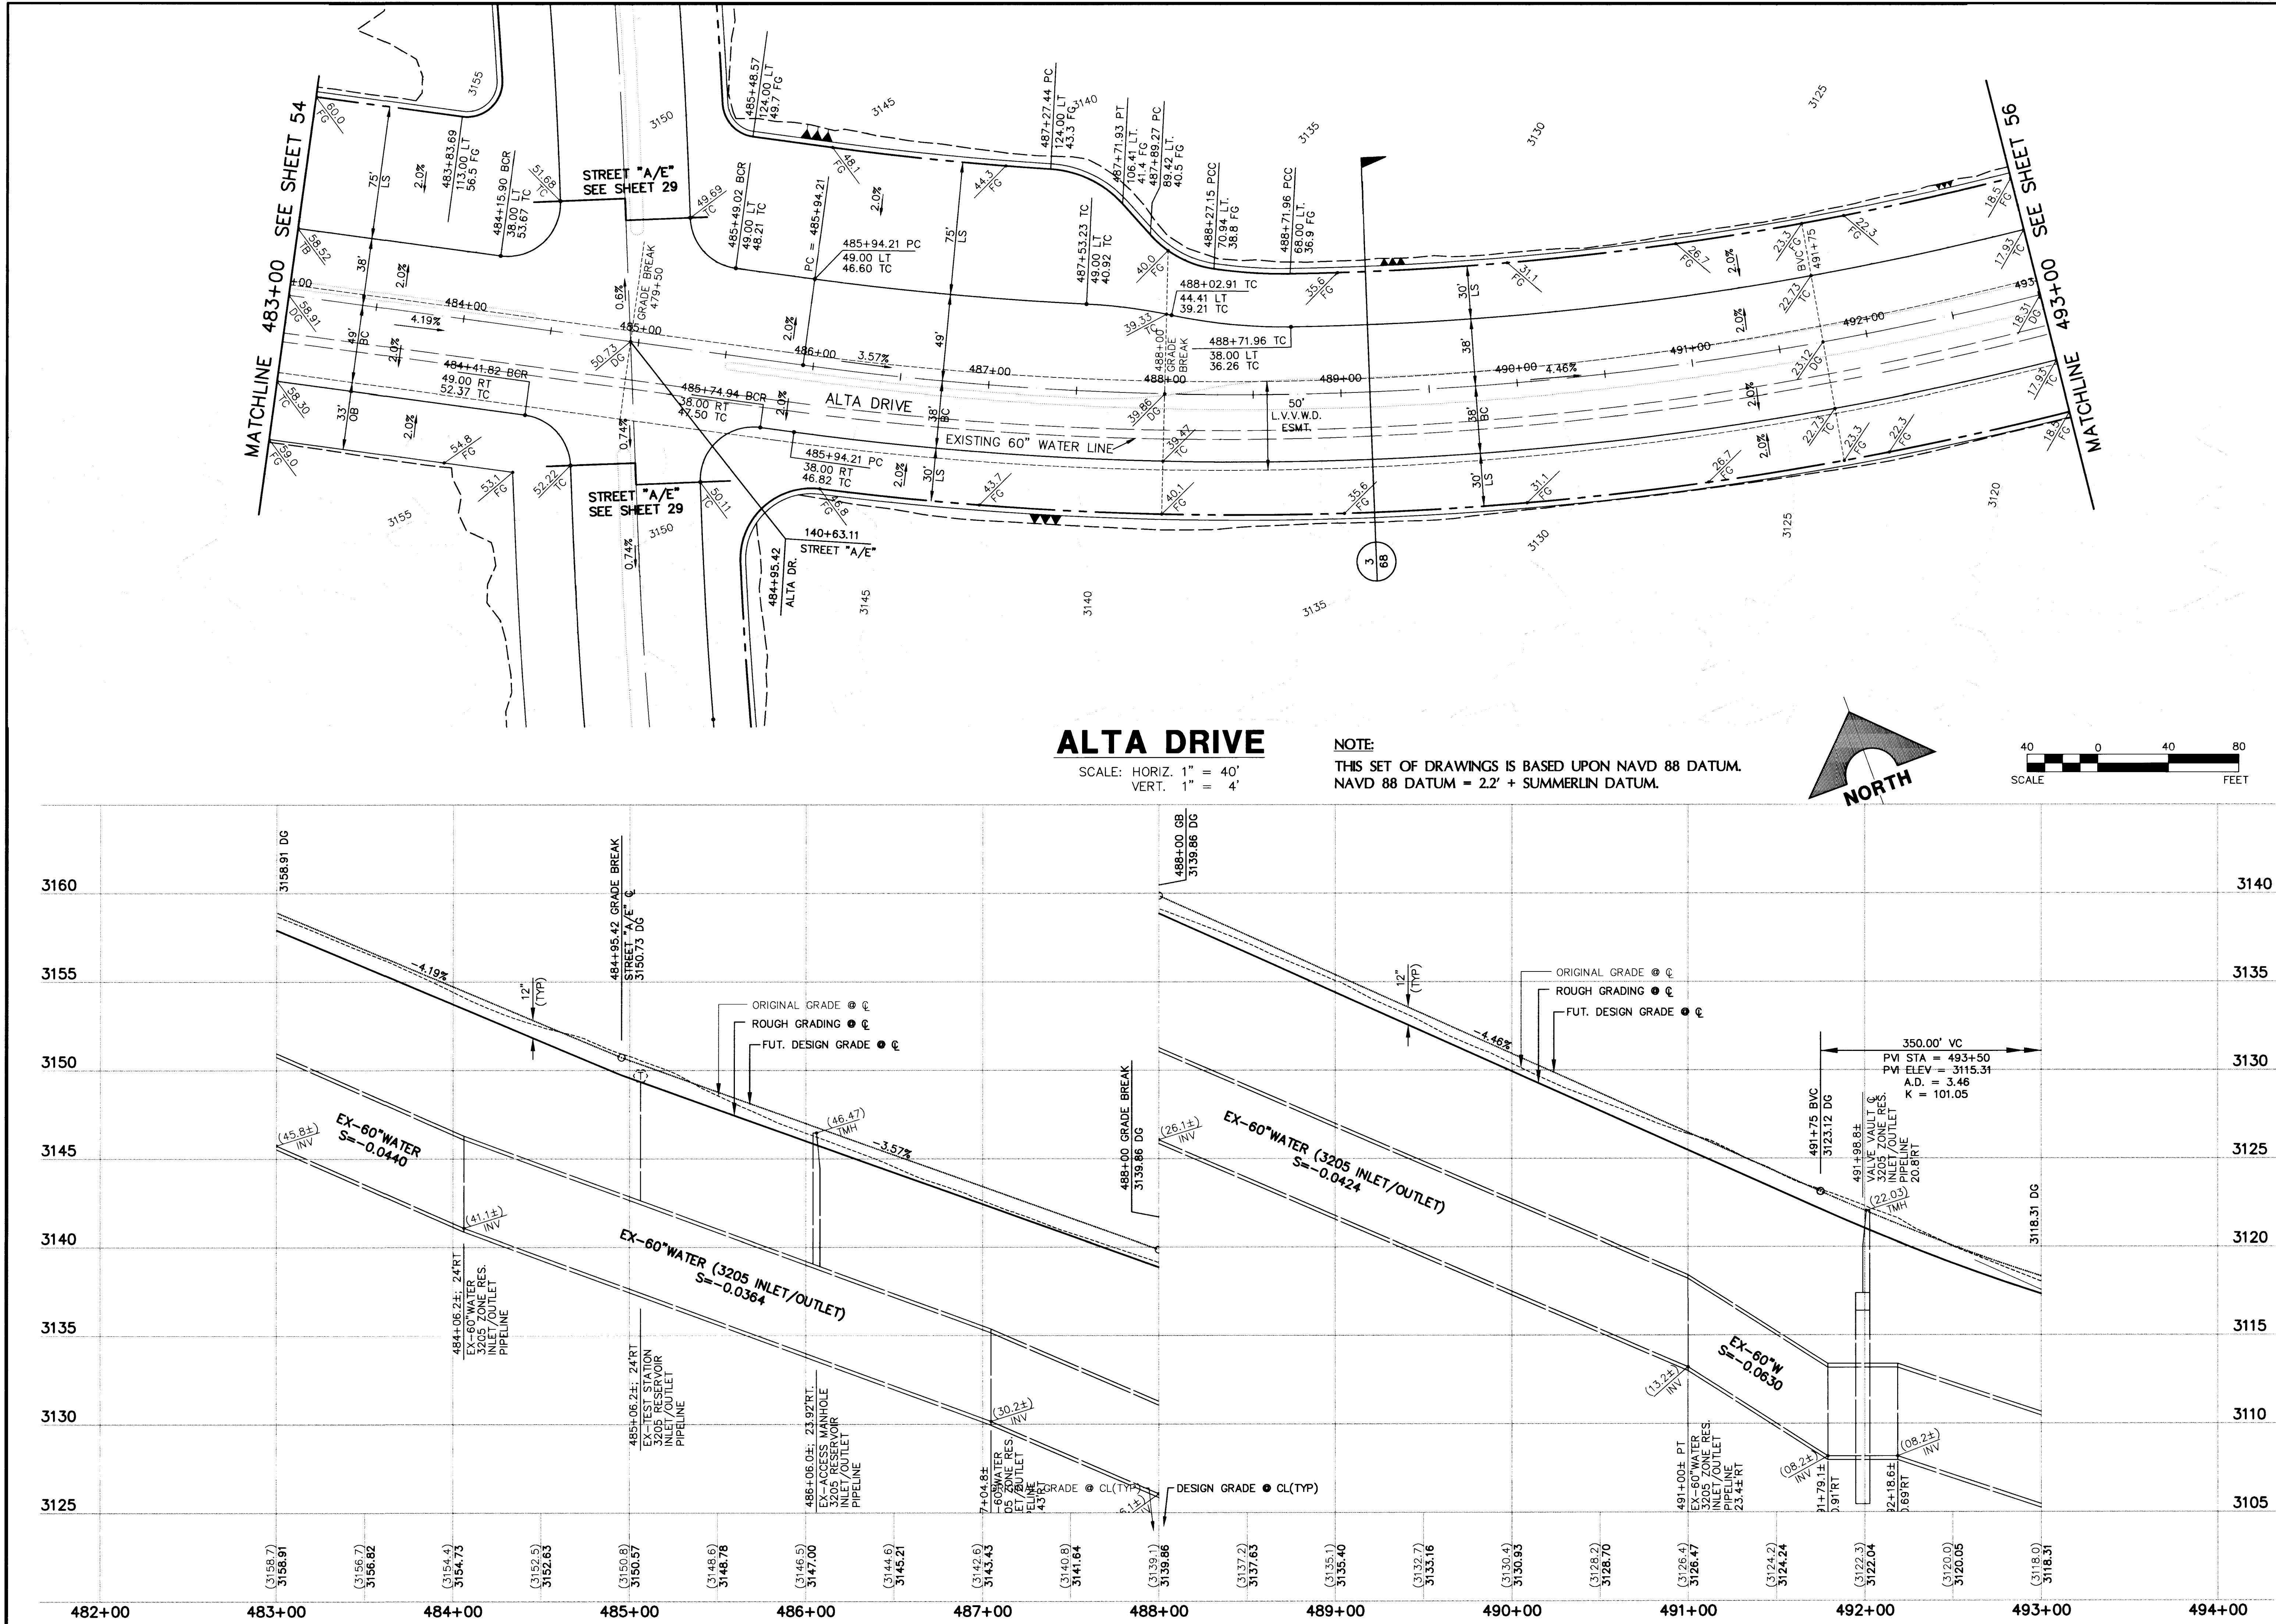

SUMMERLIN
VILLAGE 20 - ROUGH GRADING
ALTA DRIVE
PLAN & PROFILE
483+00 TO 493+00

G. C. WALLACE, INC.
Engineering/Architecture
1555 SOUTH RAINBOW BLVD. LAS VEGAS, NEVADA 89102 (702) 363-1200
SUMMERLIN DIVISION: (702) 363-0991

55
SHT 55 OF 68

1734
167-1277

ISSUE TO CONSTRUCT 12/05/97

REV.	DATE	DESCRIPTION	DATE	ASEN.	APP.	DATE	GCW	APP.
1	12/05/97	ISSUE TO CONSTRUCT						

