


\\Server\en\07162020\201\DWG\MP3\WIS\ROAD\WIS\201\1000\1000.dwg Sun Dec 07 16:41:45 1997 BY GP

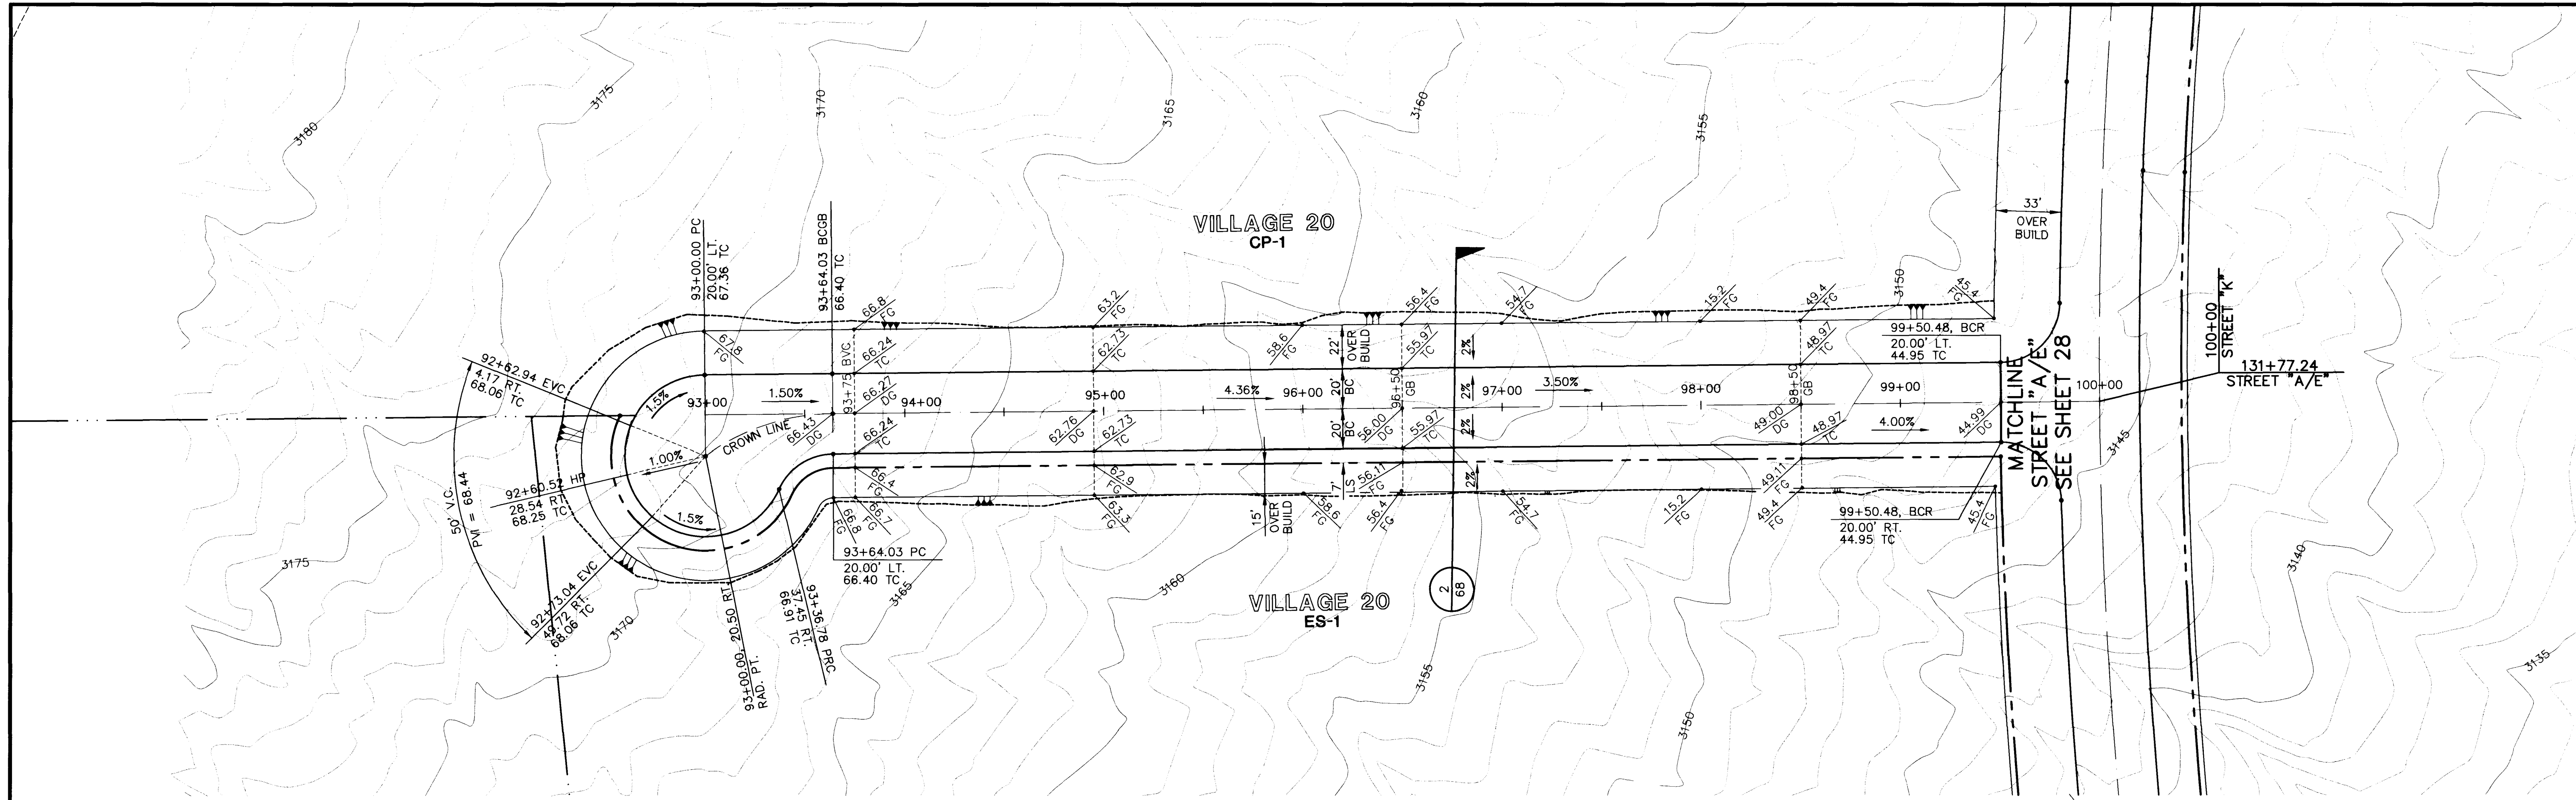


STREET "K"

SCALE: HORIZ. 1" = 40'
VERT. 1" = 4'

NOTE:

THIS SET OF DRAWINGS IS BASED UPON NAVD 88 DATUM.
NAVD 88 DATUM = 2.2' + SUMMERLIN DATUM.

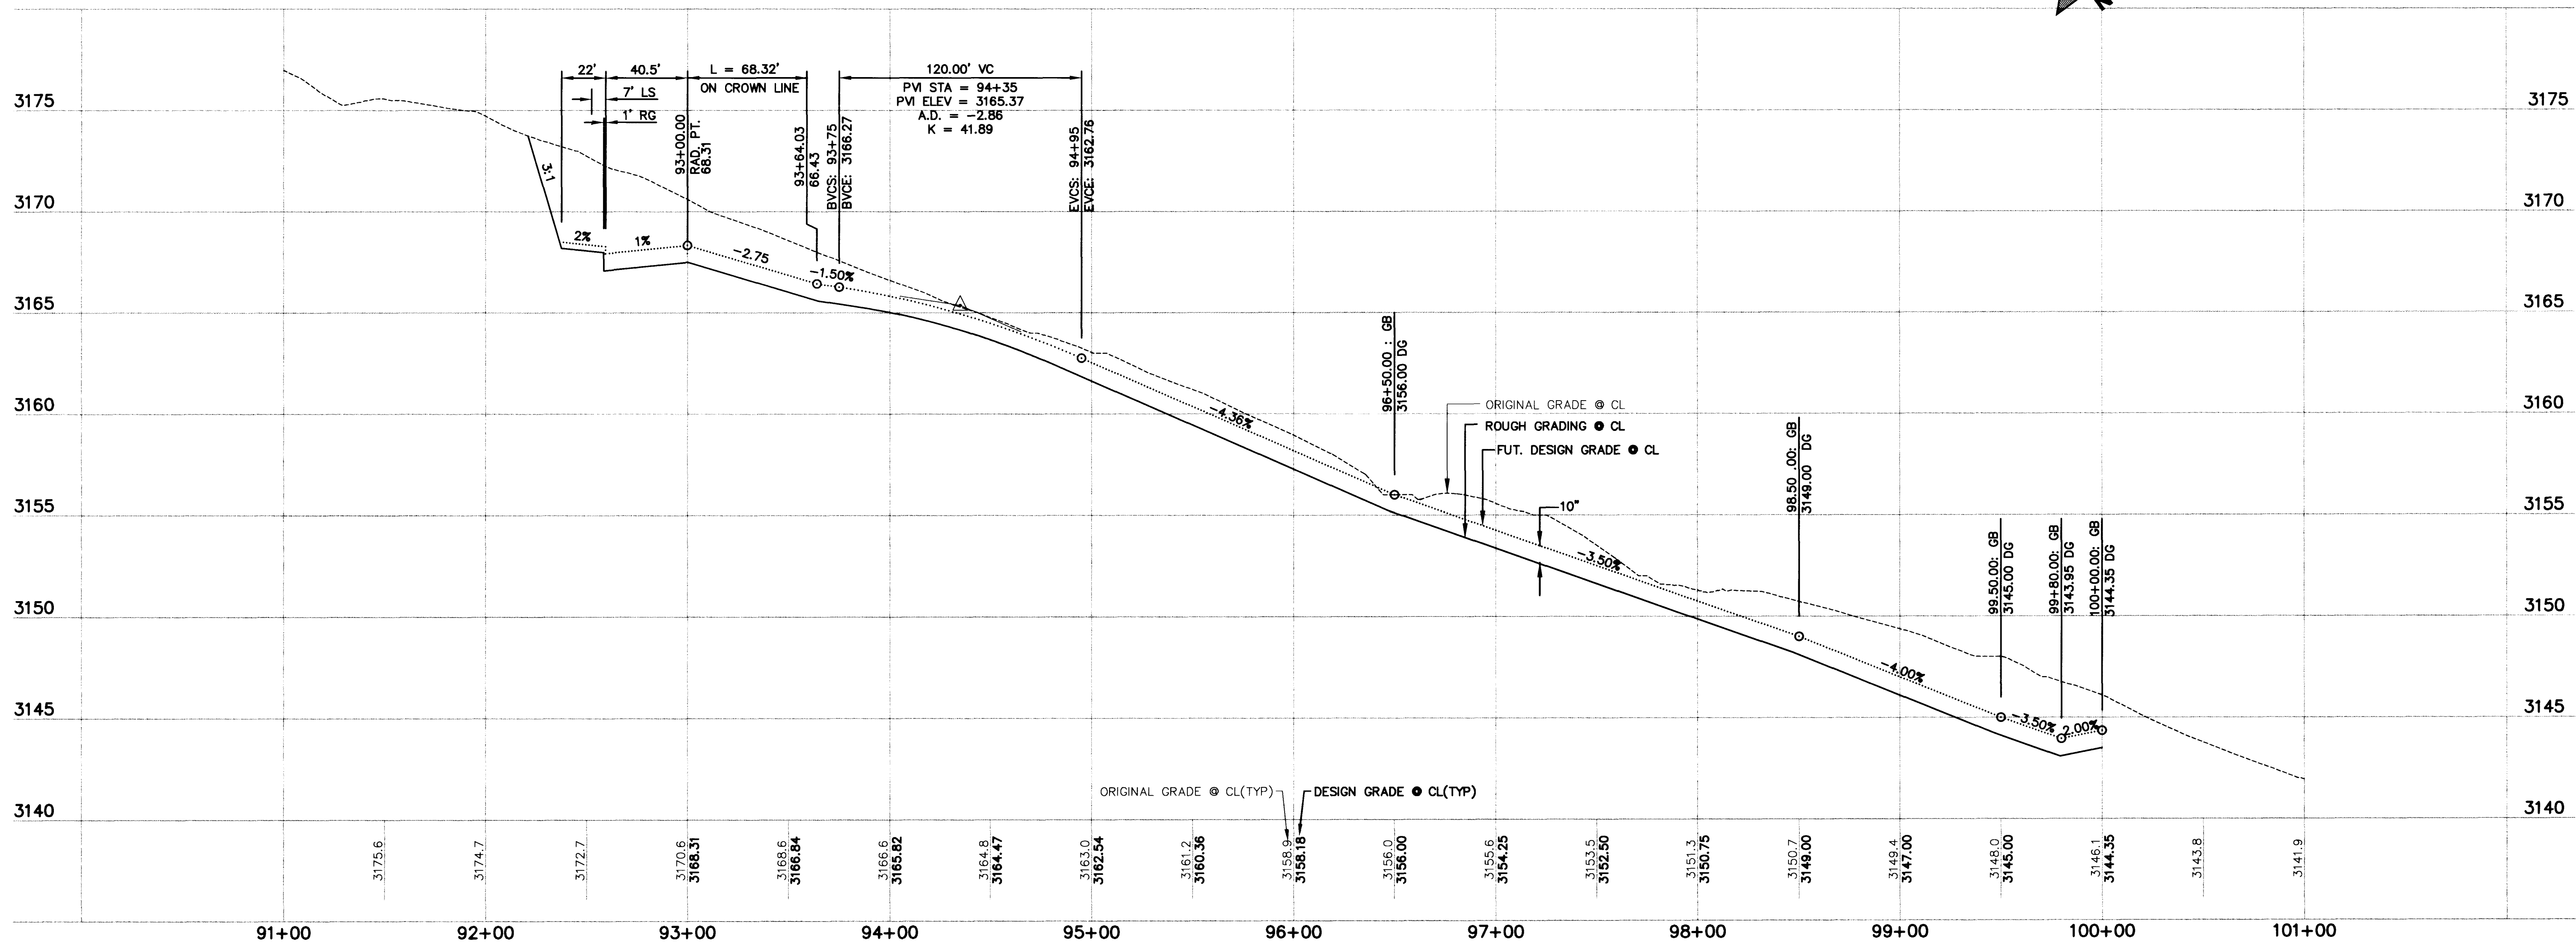

RECOMMENDED		DATE		AGN. APP.		DATE		AGN. APP.	
BERT A. HUGHES		10/25/97		10/25/97		10/25/97		10/25/97	
P.E. NO.		10259		DATE		12/05/97		ISSUE TO CONSTRUCT	
DESCRIPTION									

G. C. WALLACE, INC.
Engineering/Architecture
1555 SOUTH RAINBOW BLVD. LAS VEGAS, NEVADA 89102 (702) 363-1200
SUMMERLIN DIVISION: (702) 363-9991

STATE OF NEVADA
REGISTERED PROFESSIONAL ENGINEER
No. 10259
Civil
Bert A. Hughes

SHEET 50
SHT 50 OF 68

VILLAGE 20 - ROUGH GRADING
STREET "K"
PLAN & PROFILE
92+50 TO 100+00

JOB NO. 62020.201

1739

107-12777

