


F:\62020\201\DWG\MS\ALTA\111\altd04.dwg Mon Dec 08 15:18:09 1997 BY GT



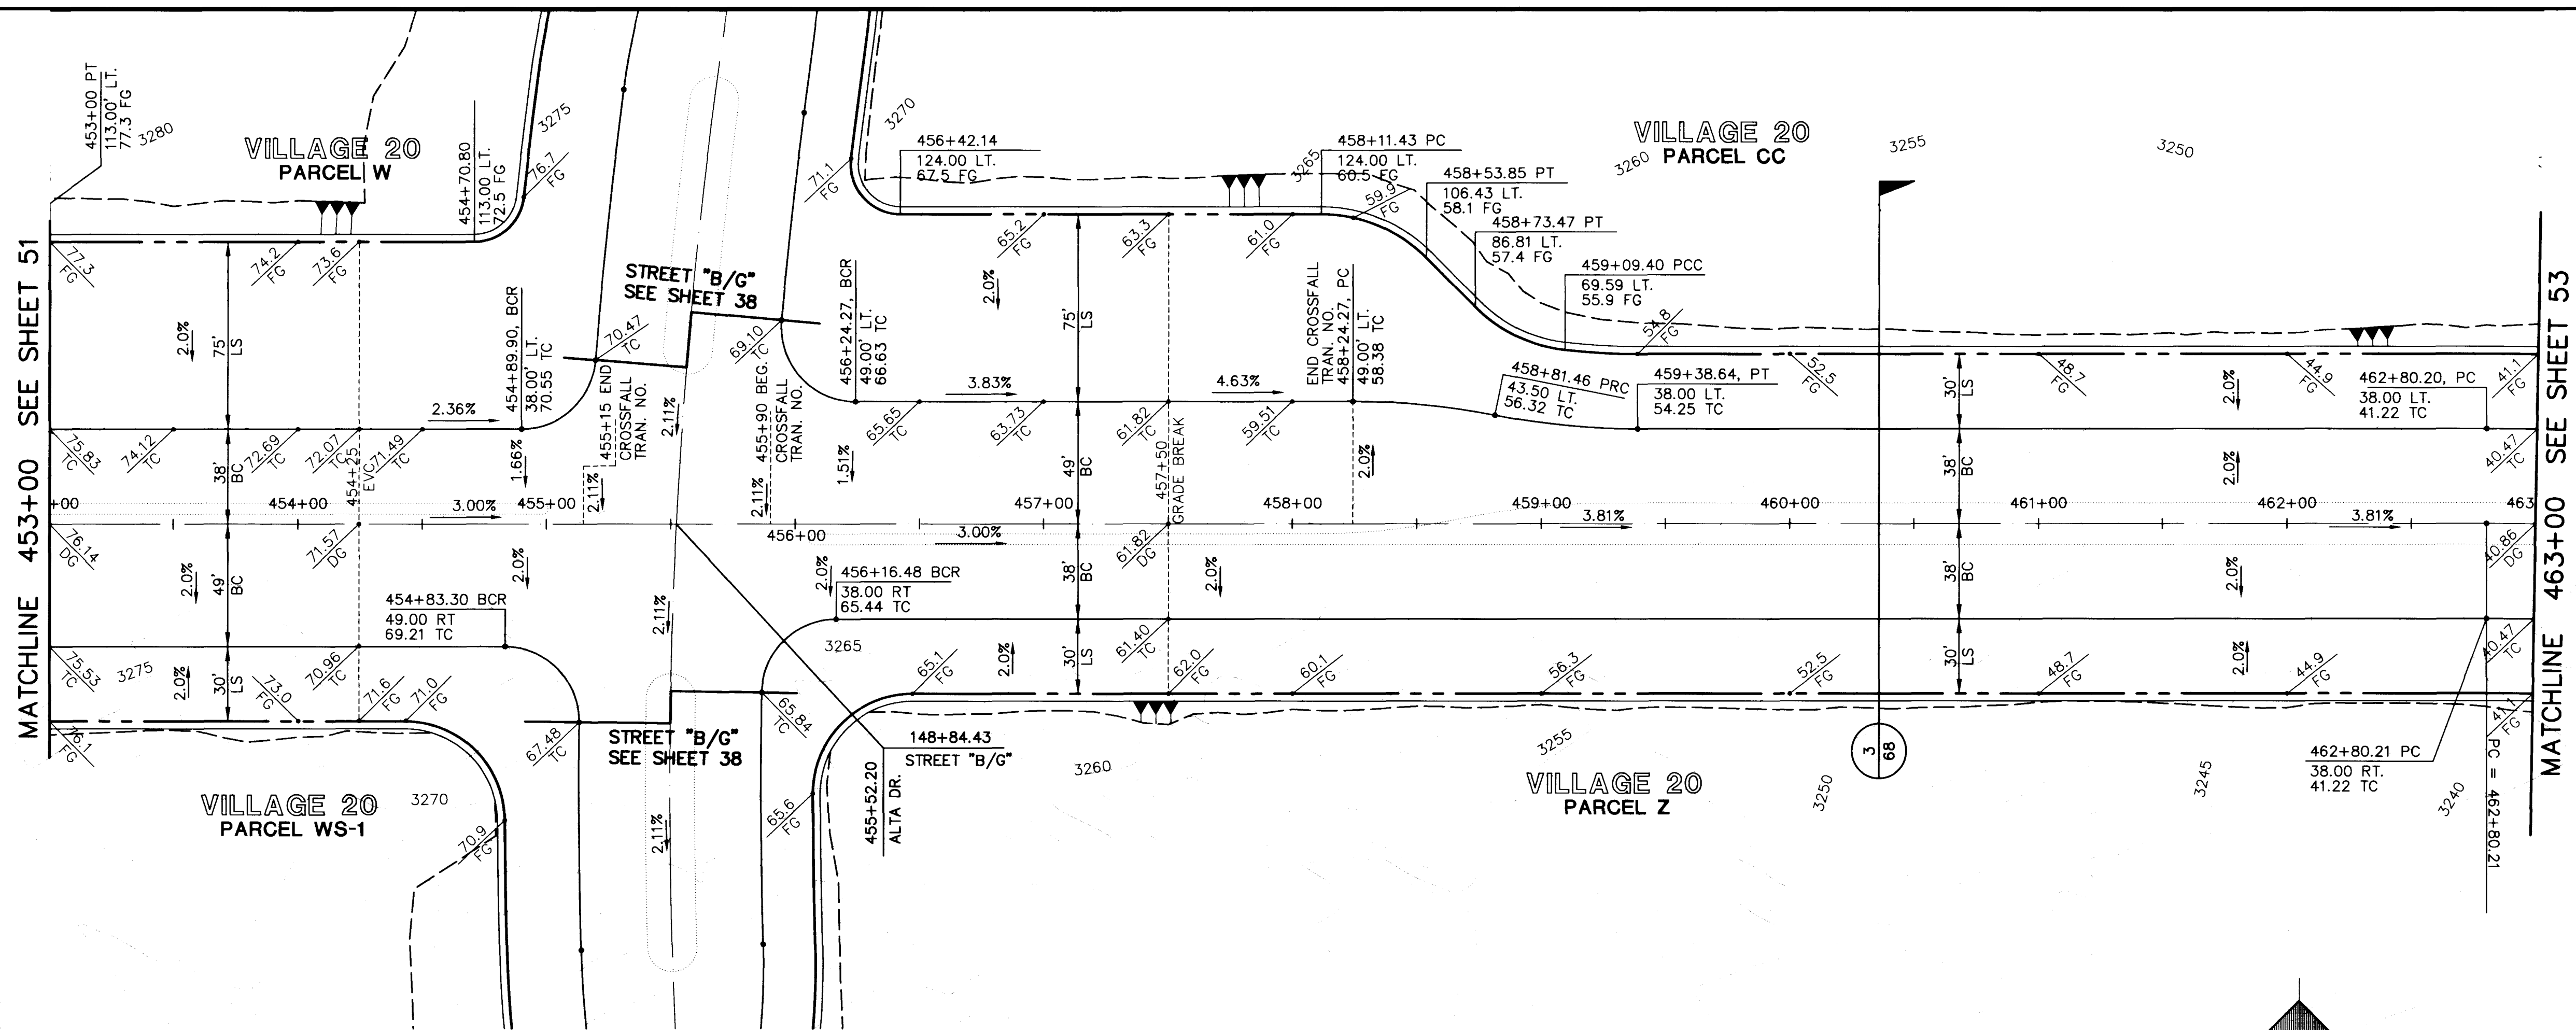


ALTA DRIVE

SCALE: HORIZ. 1" = 40'
VERT. 1" = 4'

NOTE:

THIS SET OF DRAWINGS IS BASED UPON NAVD 88 DATUM.
NAVD 88 DATUM = 2.2' + SUMMERLIN DATUM.

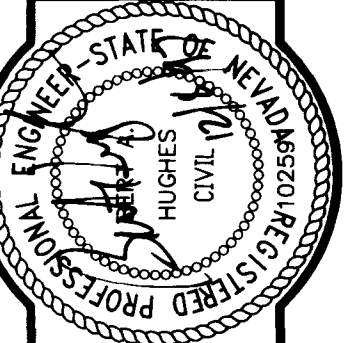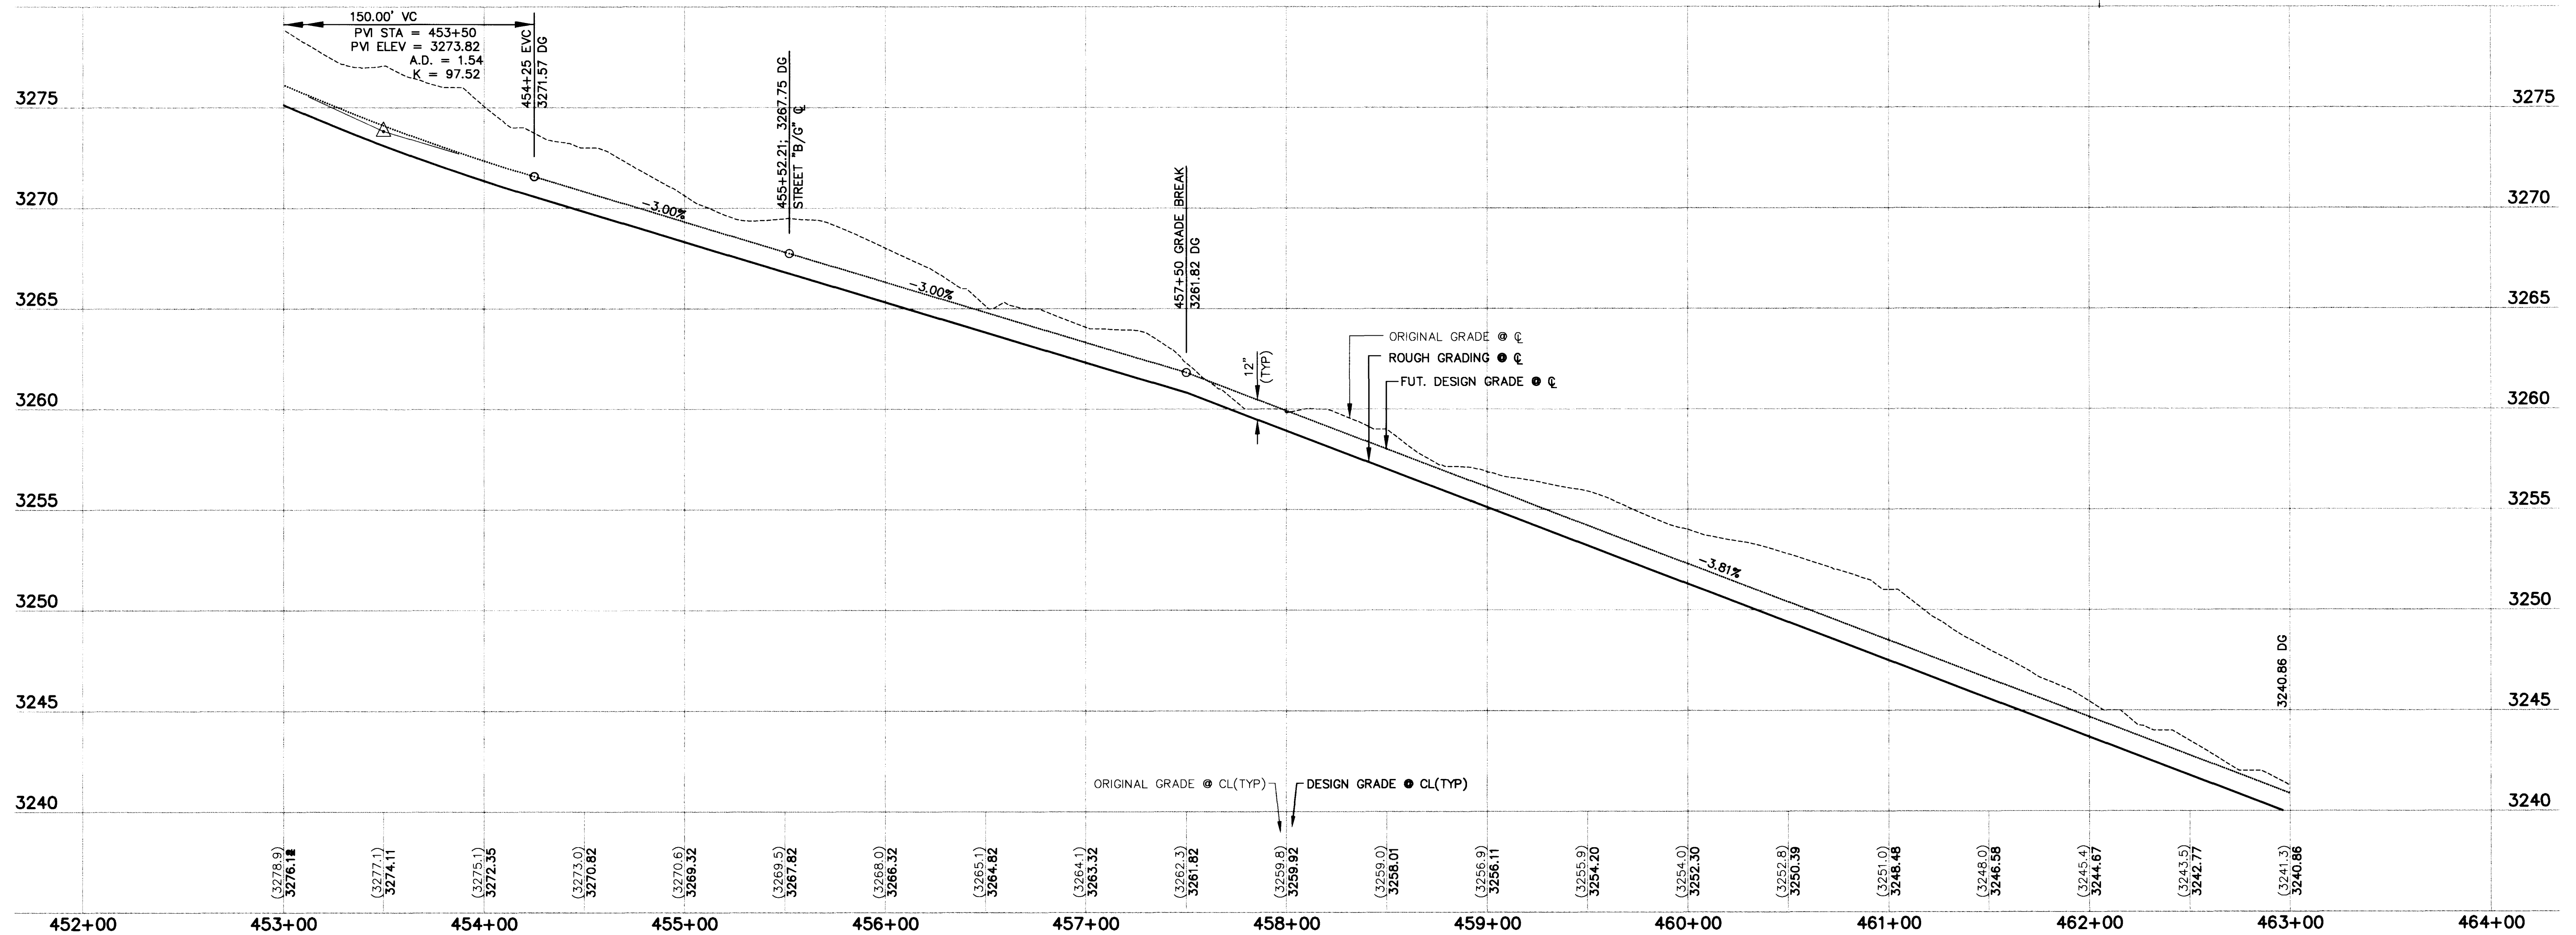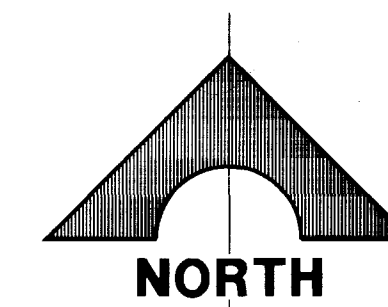

G.C. WALLACE, INC.
Engineering/Architecture
1555 SOUTH RAINBOW BLVD., LAS VEGAS, NEVADA 89102 (702) 363-0991
SUMMERLIN DIVISION: (702) 363-0991


SUMMERLIN
VILLAGE 20 - ROUGH GRADING
ALTA DRIVE
PLAN & PROFILE
453+00 TO 463+00

SHEET
52
SHT 52 OF 68

JOB NO. 62020.201

ISSUE TO CONSTRUCT 12/05/97

REV.	DATE	DESCRIPTION	DATE	AGEN.	APP.	DATE	CKW APP.

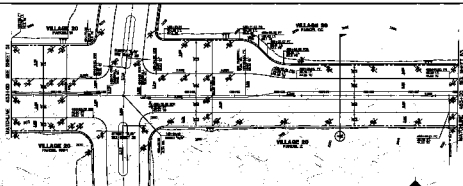


ALTA DRIVE

SCALE: 1" = 40'

SEE


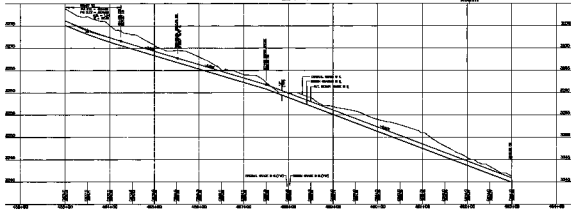

