


\\server\07162020\201\DWG\TWS\BGP\BGP.dwg Wed Dec 03 09:20:38 1997 BY GP

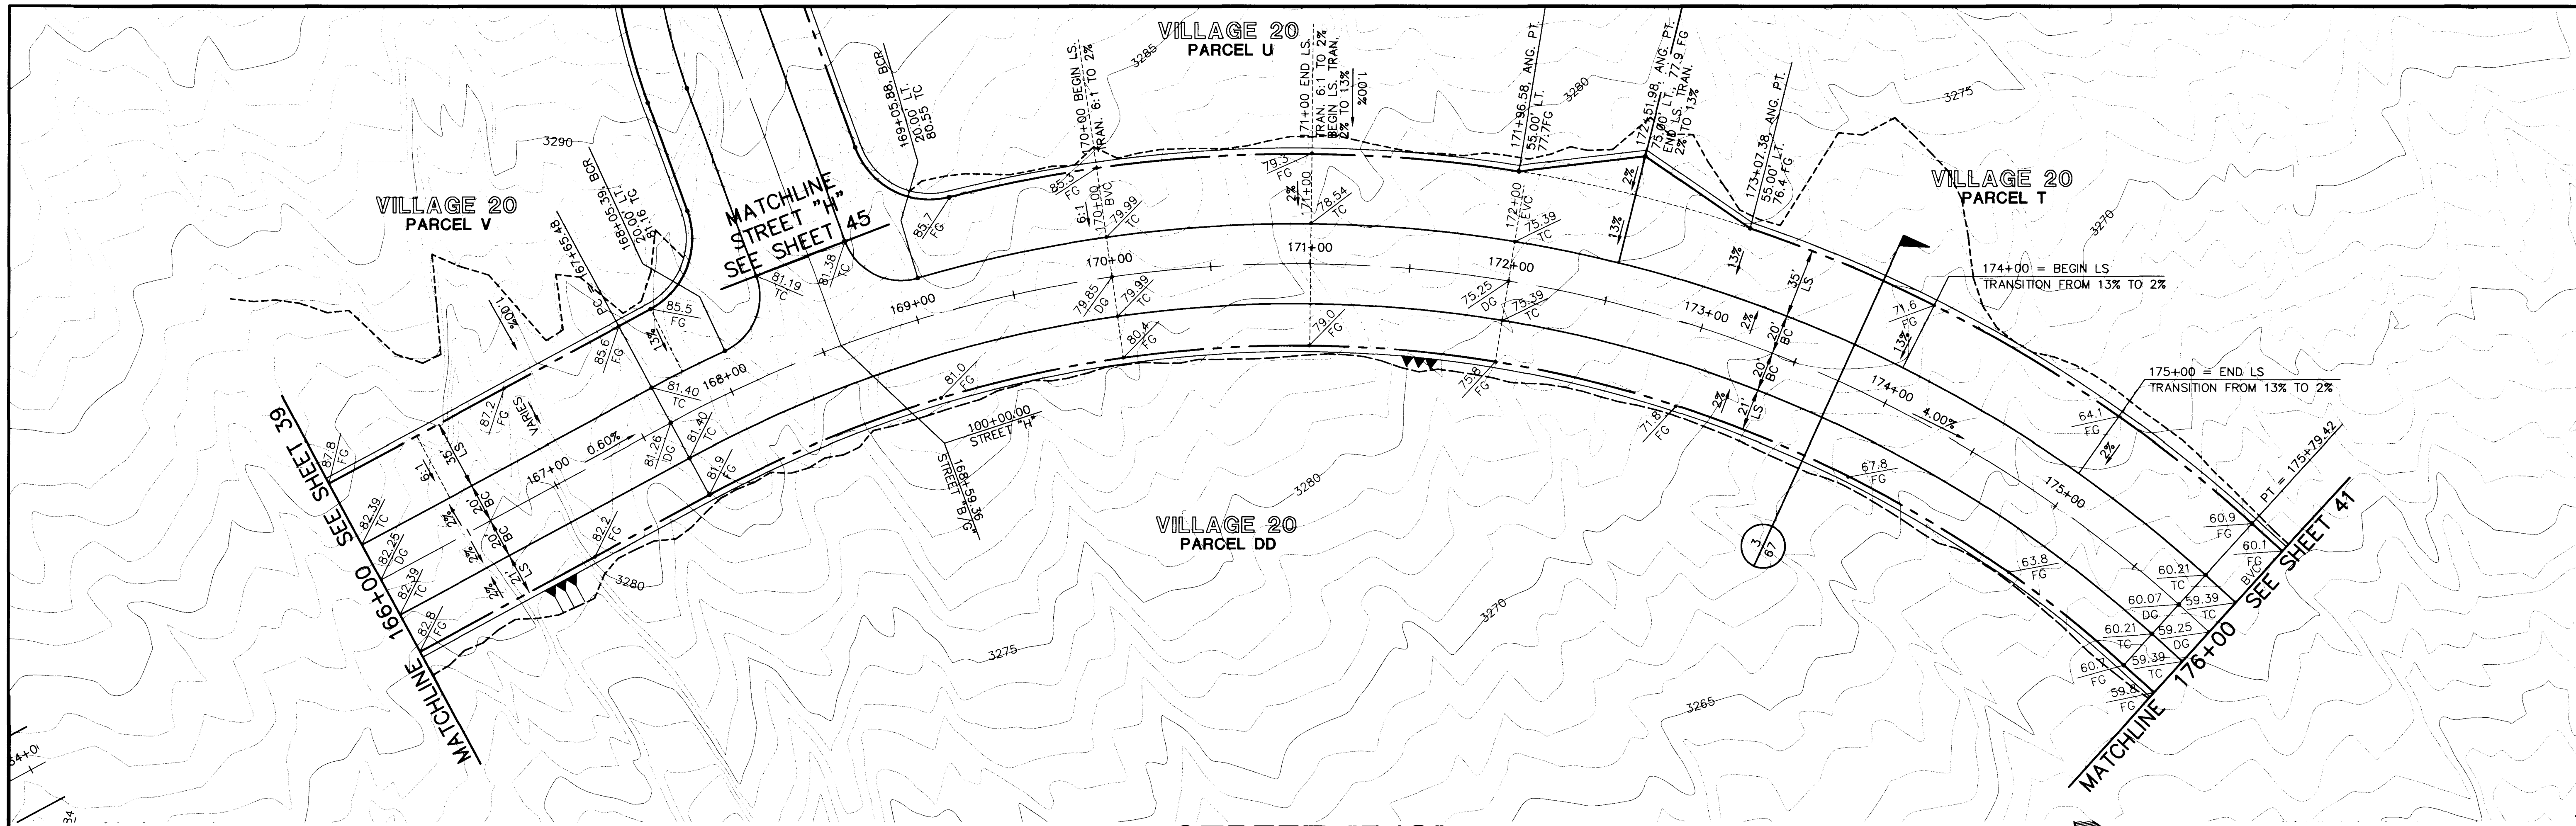

STREET "B/G"

SCALE: HORIZ. 1" = 40'
VERT. 1" = 4'



NOTE:

THIS SET OF DRAWINGS IS BASED UPON NAVD 88 DATUM.
NAVD 88 DATUM = 2.2' + SUMMERLIN DATUM.

PM STA = 171+00
PM ELEV = 3279.25
A.D. = -3.40
K = 58.80
200.00' VC

ORIGINAL GRADE @ CL
ROUGH GRADING @ CL
FUT. DESIGN GRADE @ CL

ORIGINAL GRADE @ CL(TYP)
DESIGN GRADE @ CL(TYP)

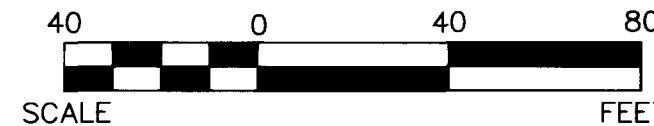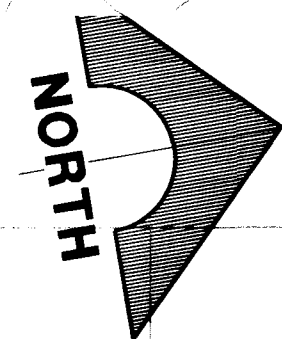

RECOMMENDED BERT A. HUGHES P.E. NO. 10259		DATE 12/05/97	DESCRIPTION ISSUE TO CONSTRUCT	DATE 12/05/97	BY GCM APP
G.C. WALLACE, INC. Engineering/Architecture 555 SOUTH RAINBOW BLVD. LAS VEGAS, NEVADA 89102 (702) 363-1200 SUMMERLIN DIVISION (702) 363-0991					
SUMMERLIN VILLAGE 20 - ROUGH GRADING STREET "B/G" PLAN & PROFILE STA 166+00 TO 176+00					
SHEET 40 SHT 40 OF 68					
JOB NO. 62020.201					

