


\\server\07162020\201\DWG\WPS\60\Bp-pb40.dwg Sun Dec 07 19:45:54 1997 By GP



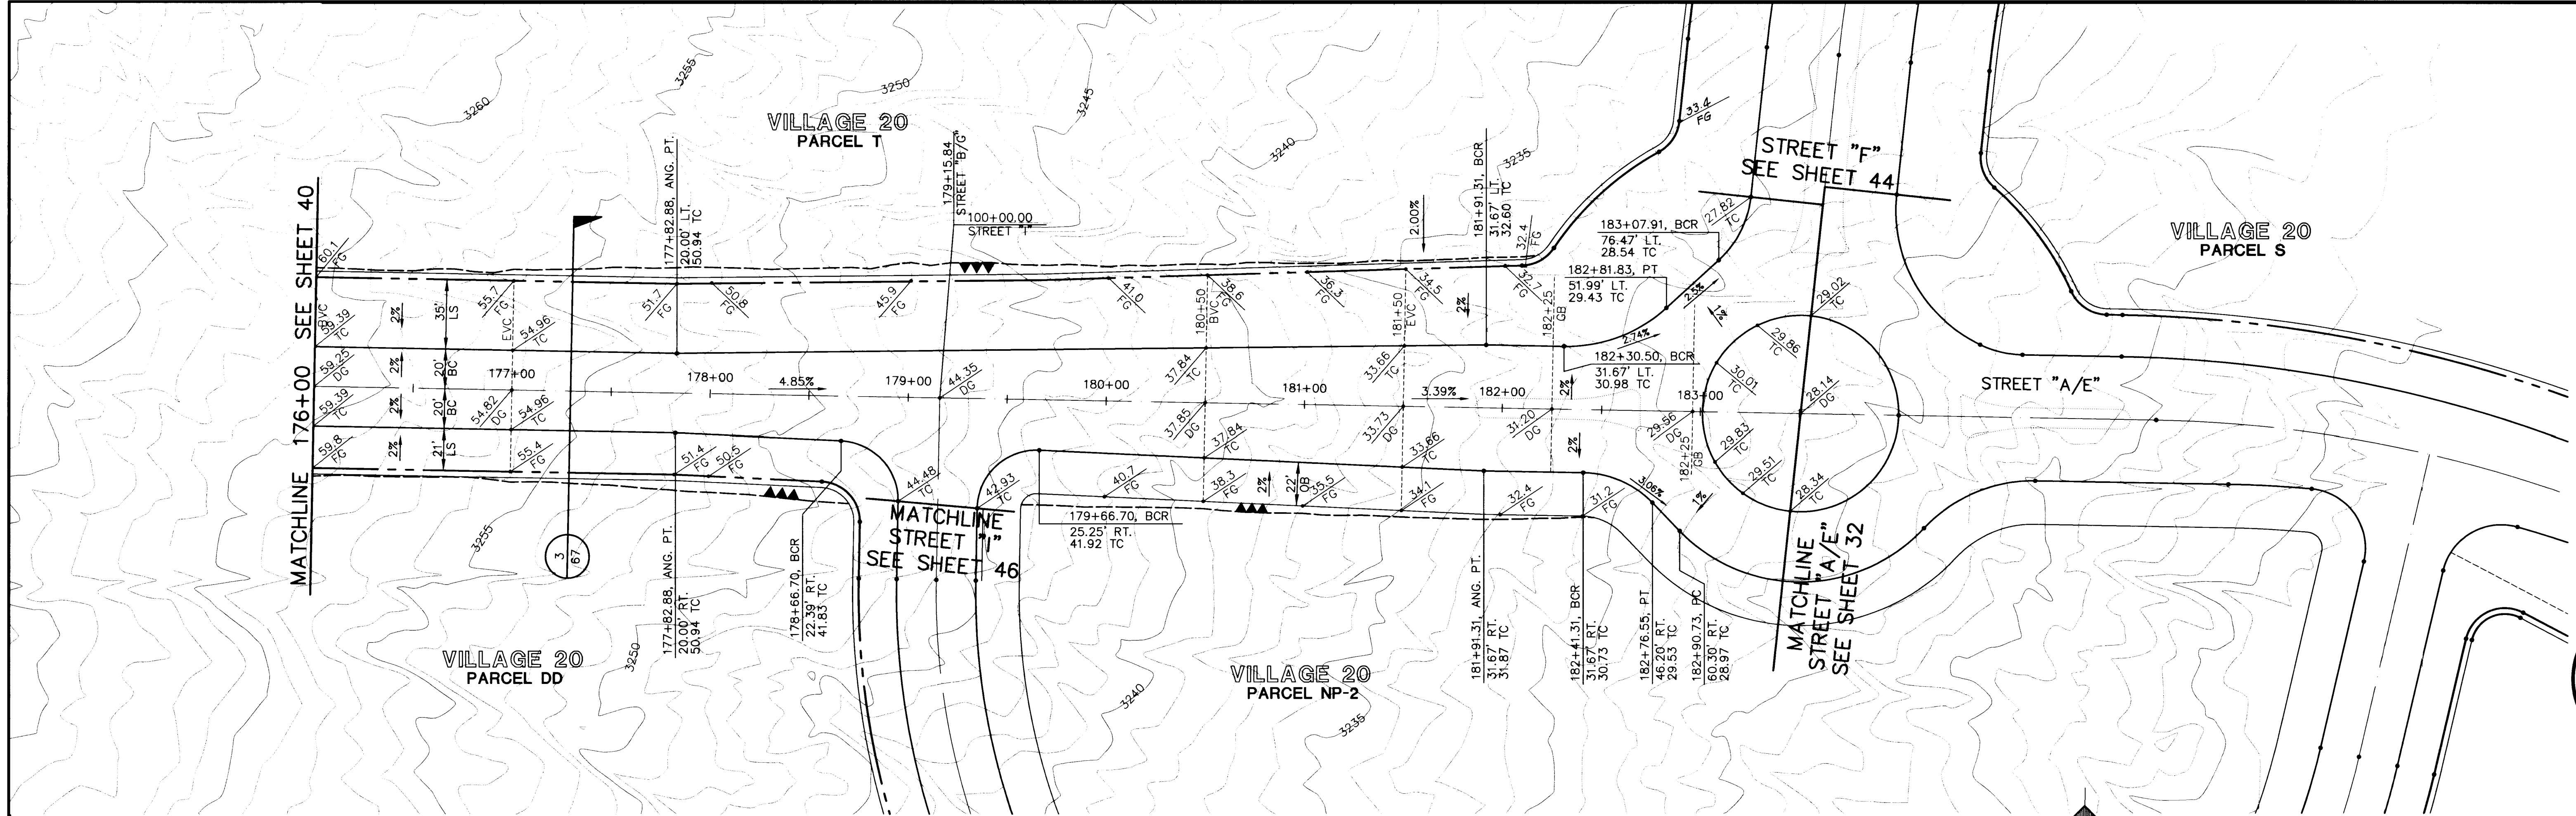


STREET "B/G"

SCALE: HORIZ. 1" = 40'
VERT. 1" = 4'

NOTE:

THIS SET OF DRAWINGS IS BASED UPON NAVD 88 DATUM.
NAVD 88 DATUM = 2.2' + SUMMERLIN DATUM.

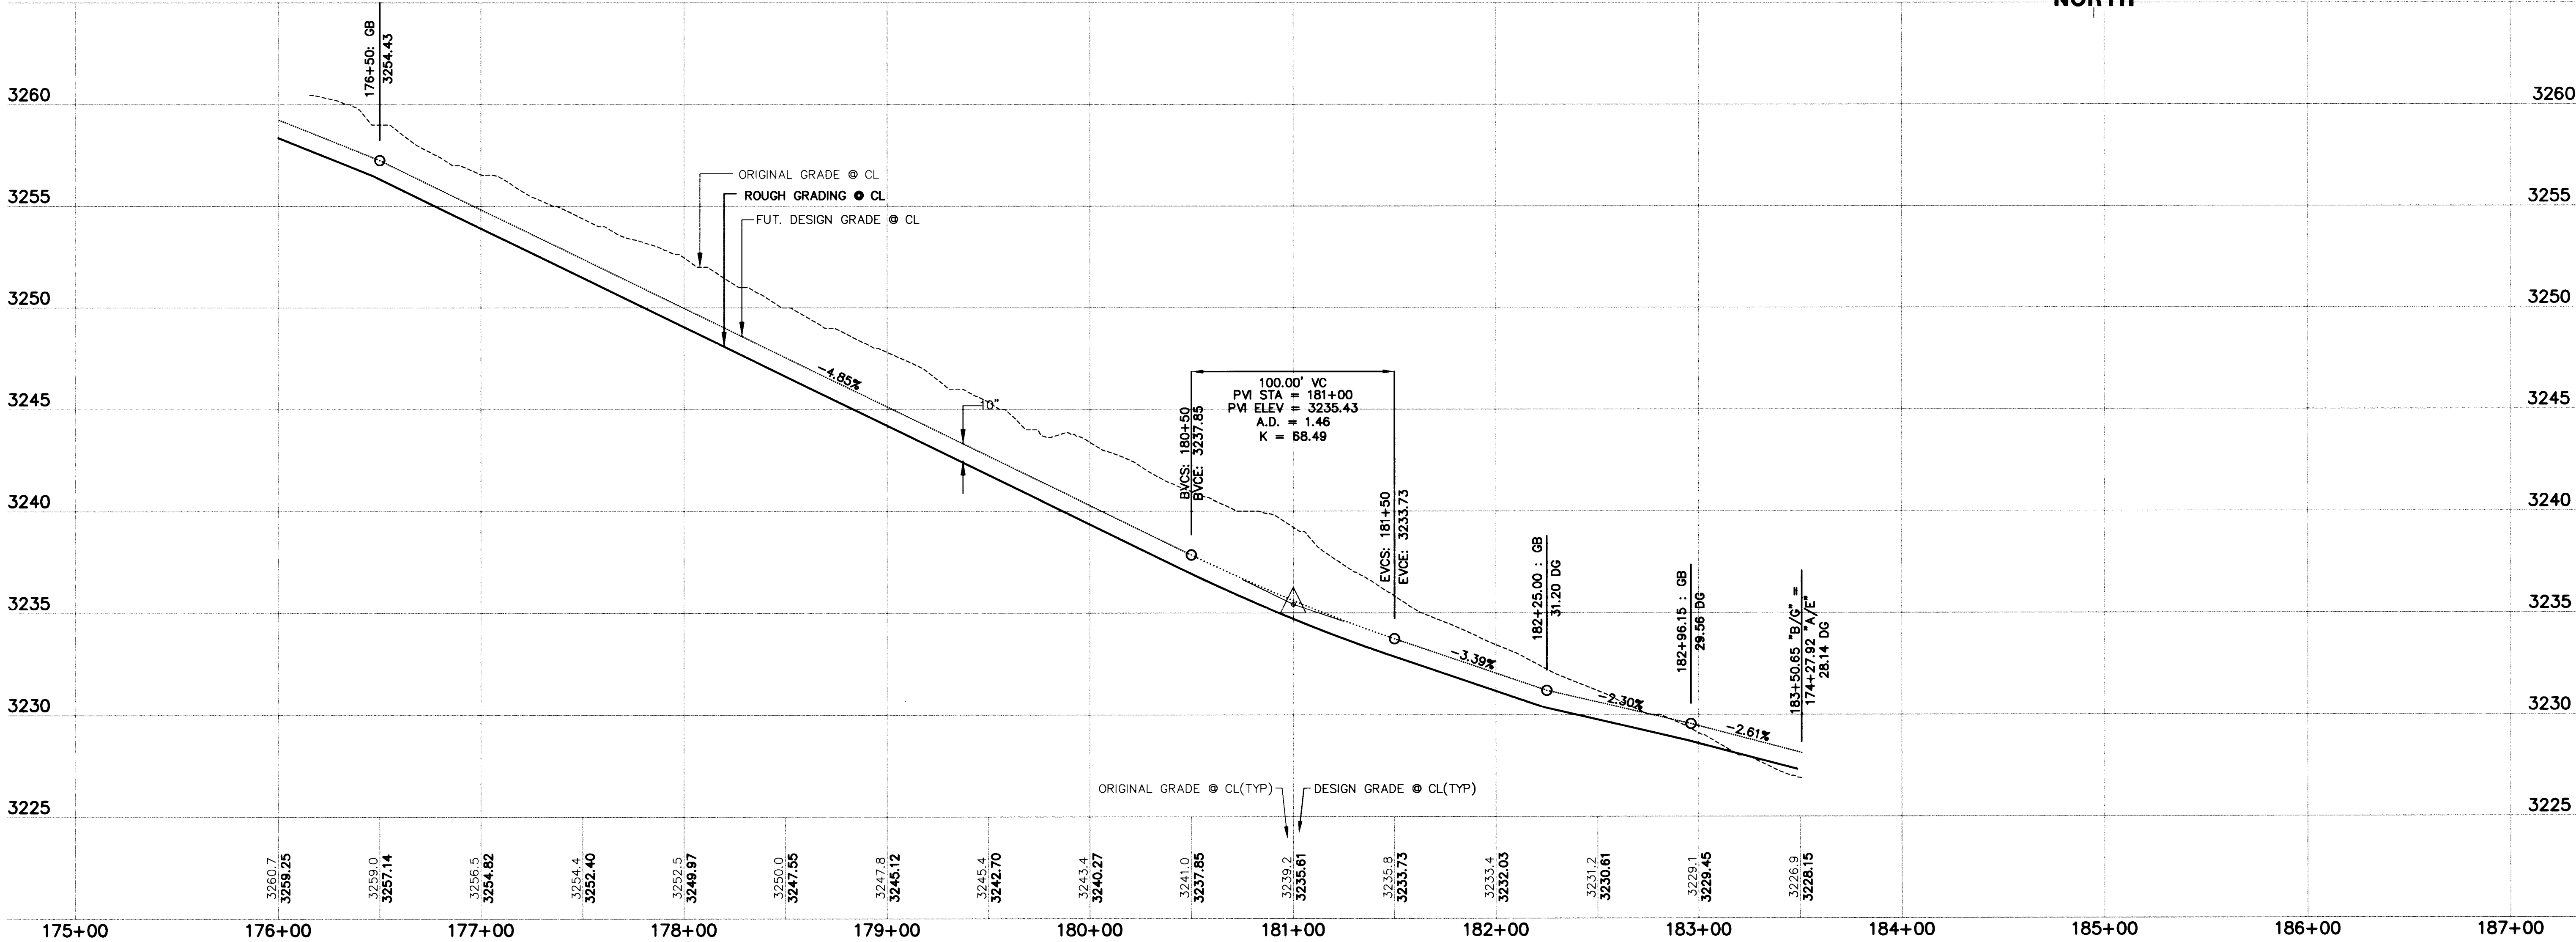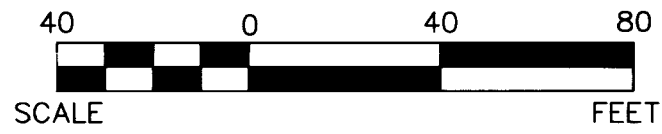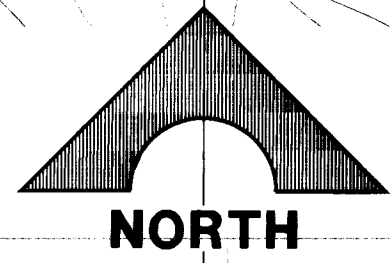

RECOMMENDED BERT A. HUGHES P.E. NO. 10259 DATE		DESCRIPTION	DATE	REV.	DATE	ISSUE TO CONSTRUCT
G. C. WALLACE, INC. Engineering/Architecture 1555 SOUTH RAINBOW BLVD. LAS VEGAS, NEVADA 89102 (702) 363-1200 SUMMERLIN DIVISION: (702) 363-0991		SUMMERLIN VILLAGE 20 - ROUGH GRADING STREET "B/G" PLAN & PROFILE STA 176+00 TO END				
SHEET 41 SHT. 41 OF 68		JOB NO. 62020.201				

