


C:\PROJECTS\11-2016-40\WISROAD\PARTS.dwg Mon Dec 08 04:56:28 1997 BY GP


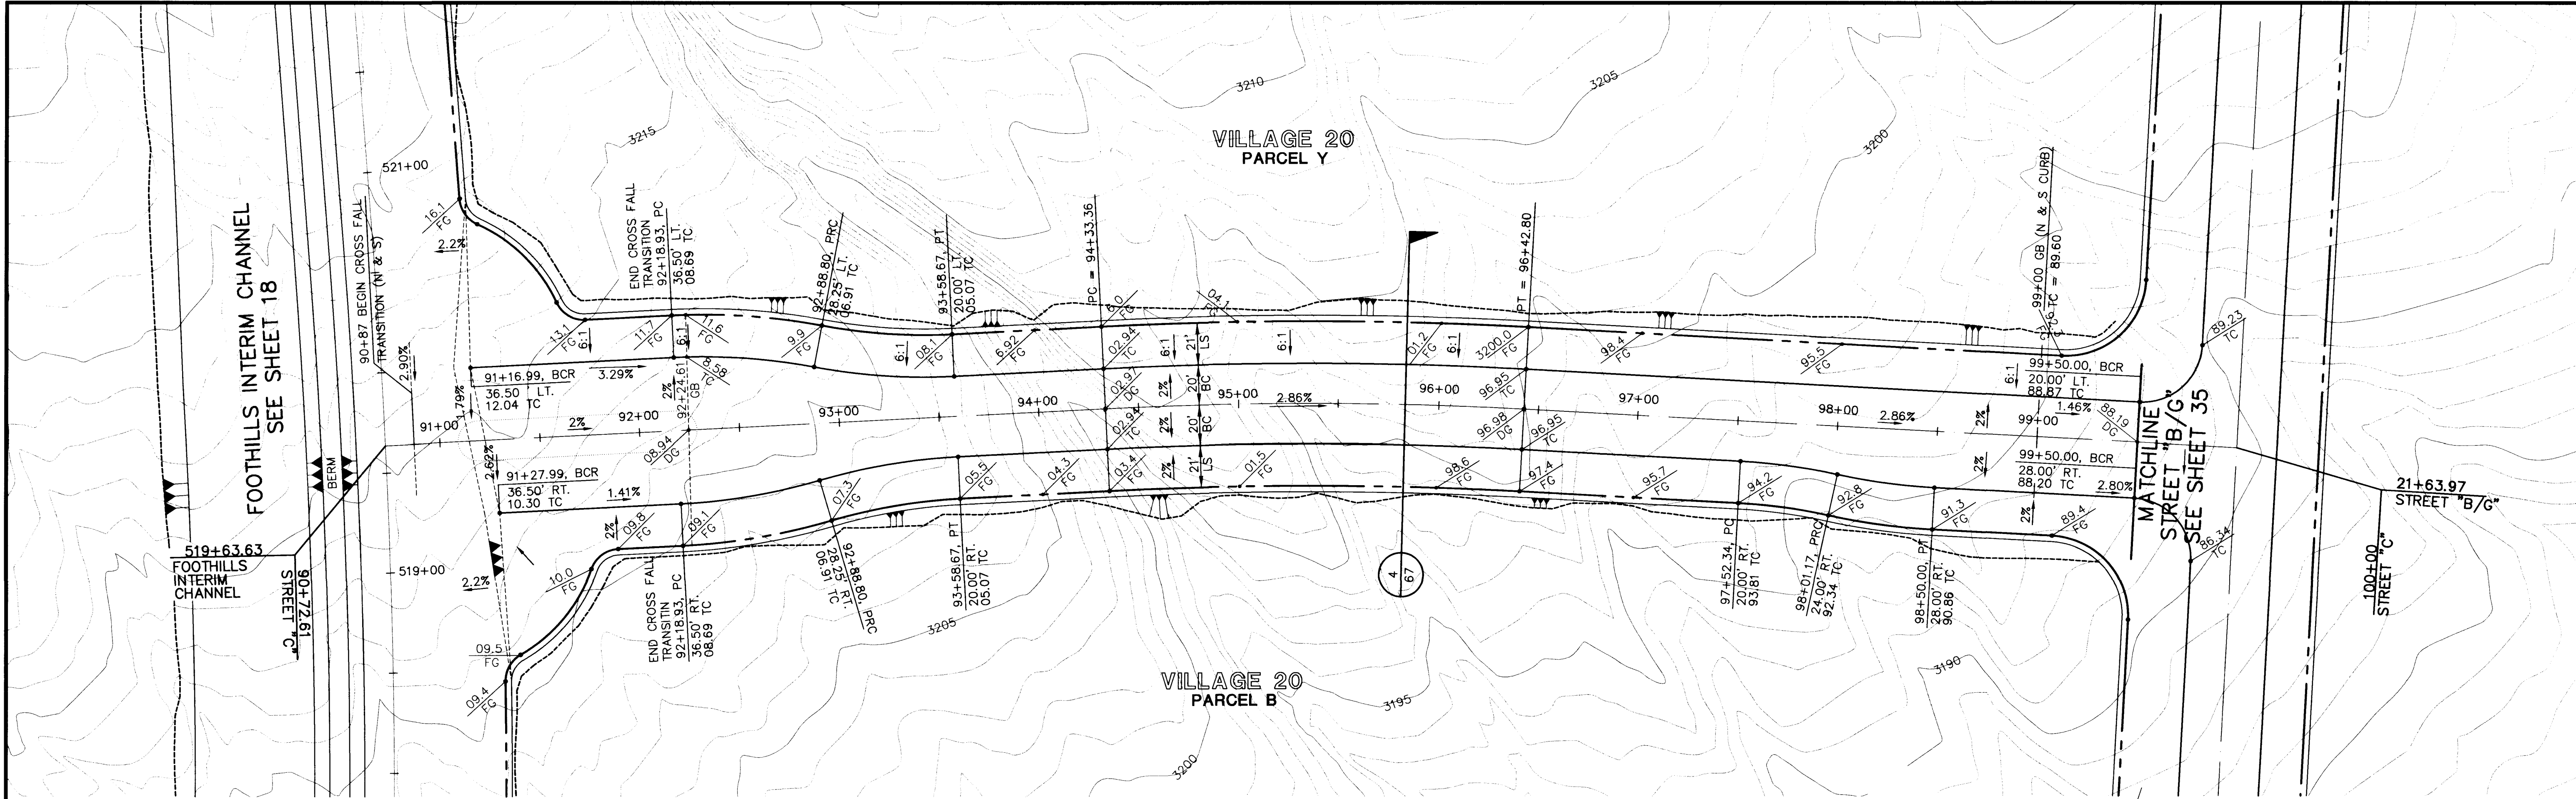


STREET "C"

SCALE: HORIZ. 1" = 40'
VERT. 1" = 4'

NOTE:

THIS SET OF DRAWINGS IS BASED UPON NAVD 88 DATUM.
NAVD 88 DATUM = 2.2' + SUMMERLIN DATUM.

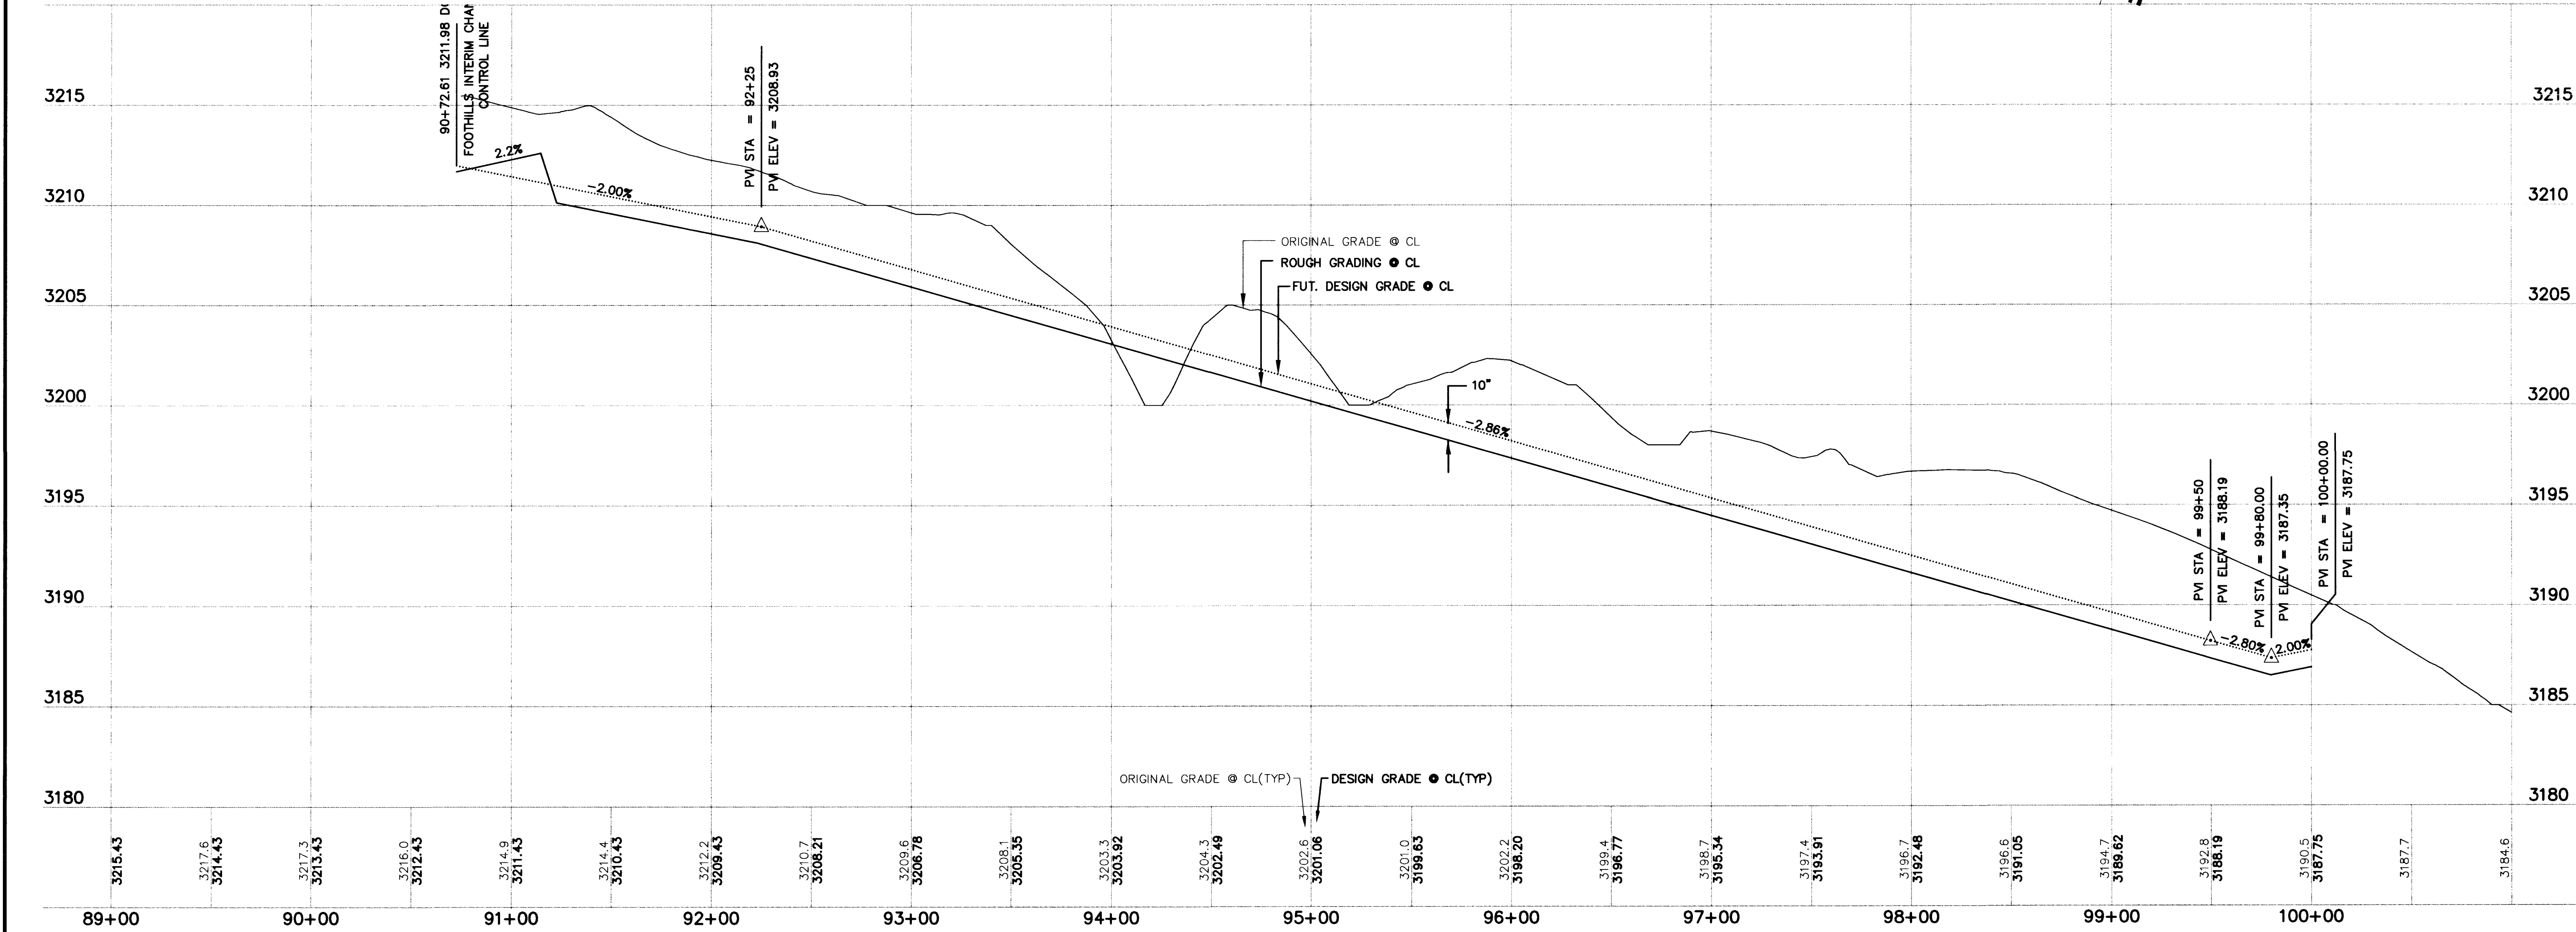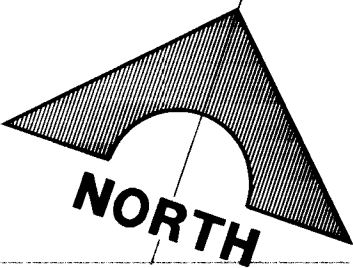

SHEET 42 SHT 42 OF 68		SUMMERLIN VILLAGE 20 - ROUGH GRADING STREET "C" PLAN & PROFILE 91+16 TO END		G.C. WALLACE, INC. Engineering/Architecture 1000 S. 1000 E., SUITE 100, LAS VEGAS, NEVADA 89102 (702) 363-1200 SUMMERLIN DIVISION (702) 363-0991				RECOMMENDED BERT A. HUGHES P.E. NO. 10259 DATE REV. DATE DESCRIPTION DATE AGN. APP. DATE GCN. APP.		ISSUE TO CONSTRUCT 12/08/97	
------------------------------------	--	---	--	---	--	--	--	--	--	-----------------------------	--

1747

107-V2777

