


F:\62020\201\DWG\IMPV\MSROAD\MSROAD.dwg Mon Dec 08 16:26:24 1997 BY GT



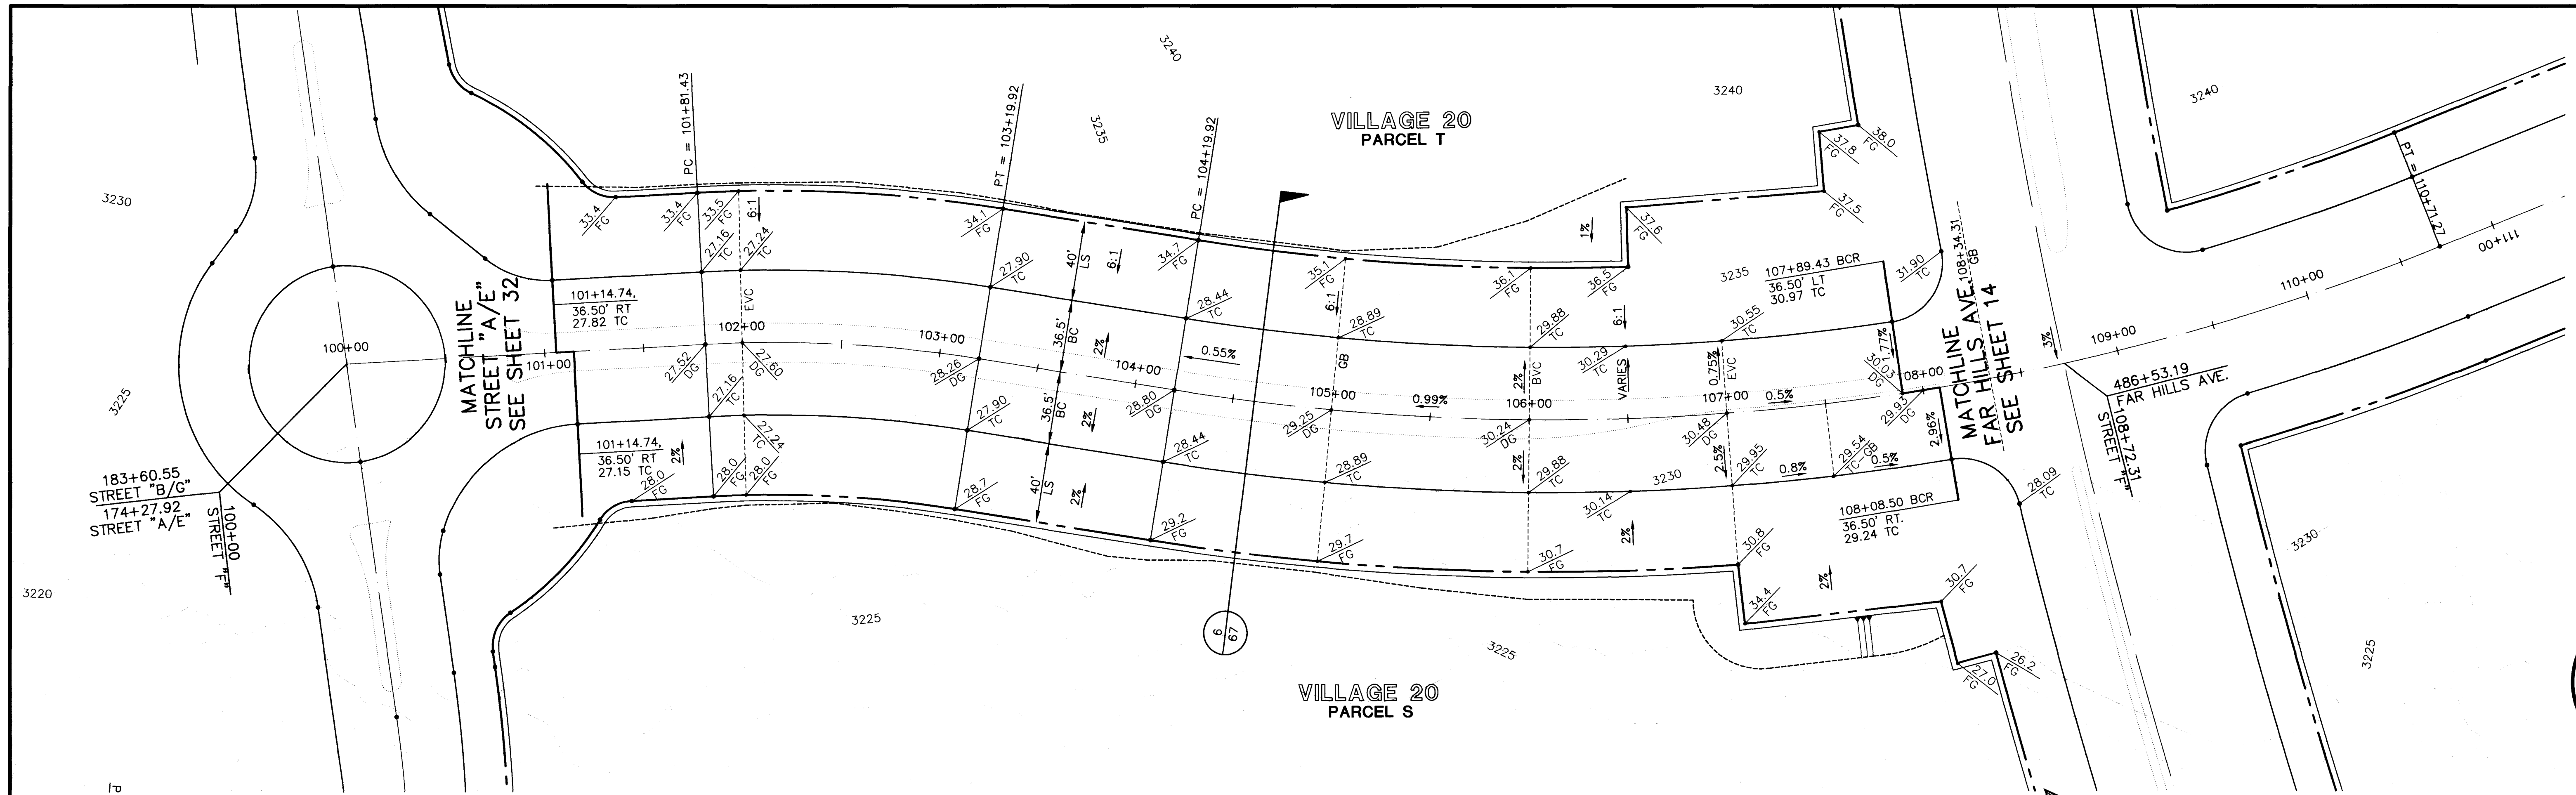


STREET 'F'

SCALE: HORIZ. 1" = 40'
VERT. 1" = 4'

NOTE:

THIS SET OF DRAWINGS IS BASED UPON NAVD 88 DATUM.
NAVD 88 DATUM = 2.2' + SUMMERLIN DATUM.

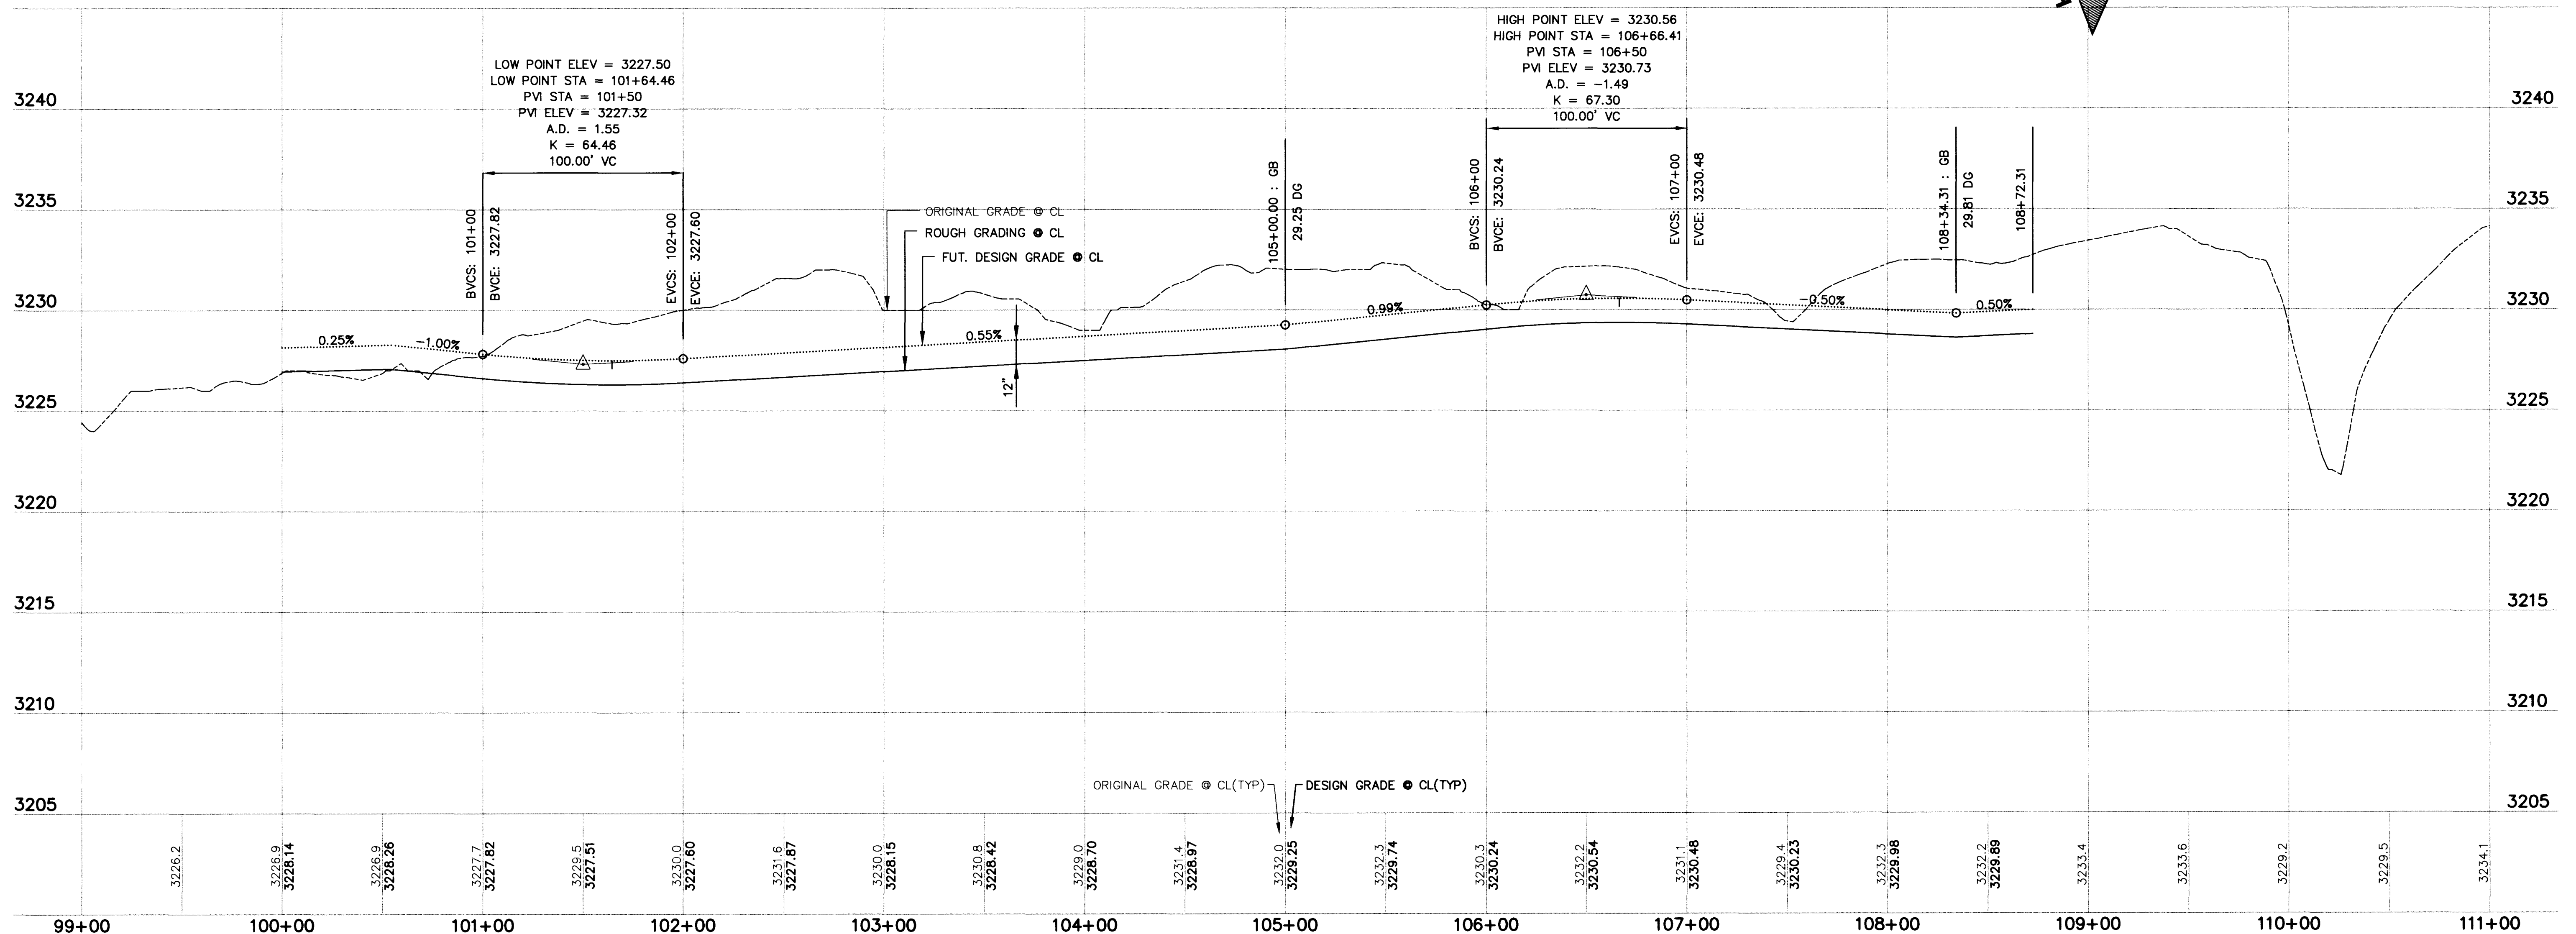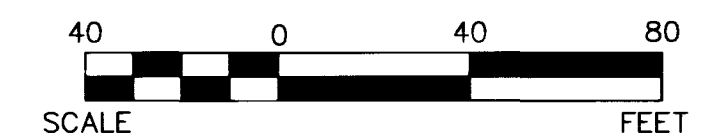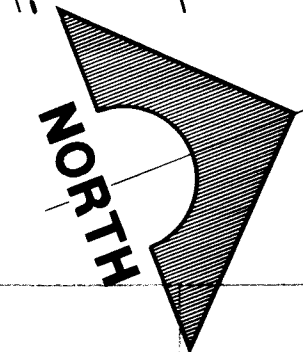

G.C. WALLACE, INC.
Engineering/Architecture
1555 SOUTH RAINBOW BLVD., LAS VEGAS, NEVADA 89102 (702) 363-1200
SUMMERLIN DIVISION (702) 363-0991

SUMMERLIN
VILLAGE 20 - ROUGH GRADING
STREET 'F'
PLAN & PROFILE
98+00 TO 110+00

SHEET
44

SHT 44 OF 68

JOB NO. 62020.201

RECOMMENDED
BERT A. HUGHES
P.E. NO. 10259
DATE REV. DATE DESCRIPTION
12/05/97

ISSUE TO CONSTRUCT 12/05/97

