


C:\PROJECTS\VL20\RB-40\MISC\ROAD\PARTS.dwg Mon Dec 08 05:15:32 1997 By: GTP

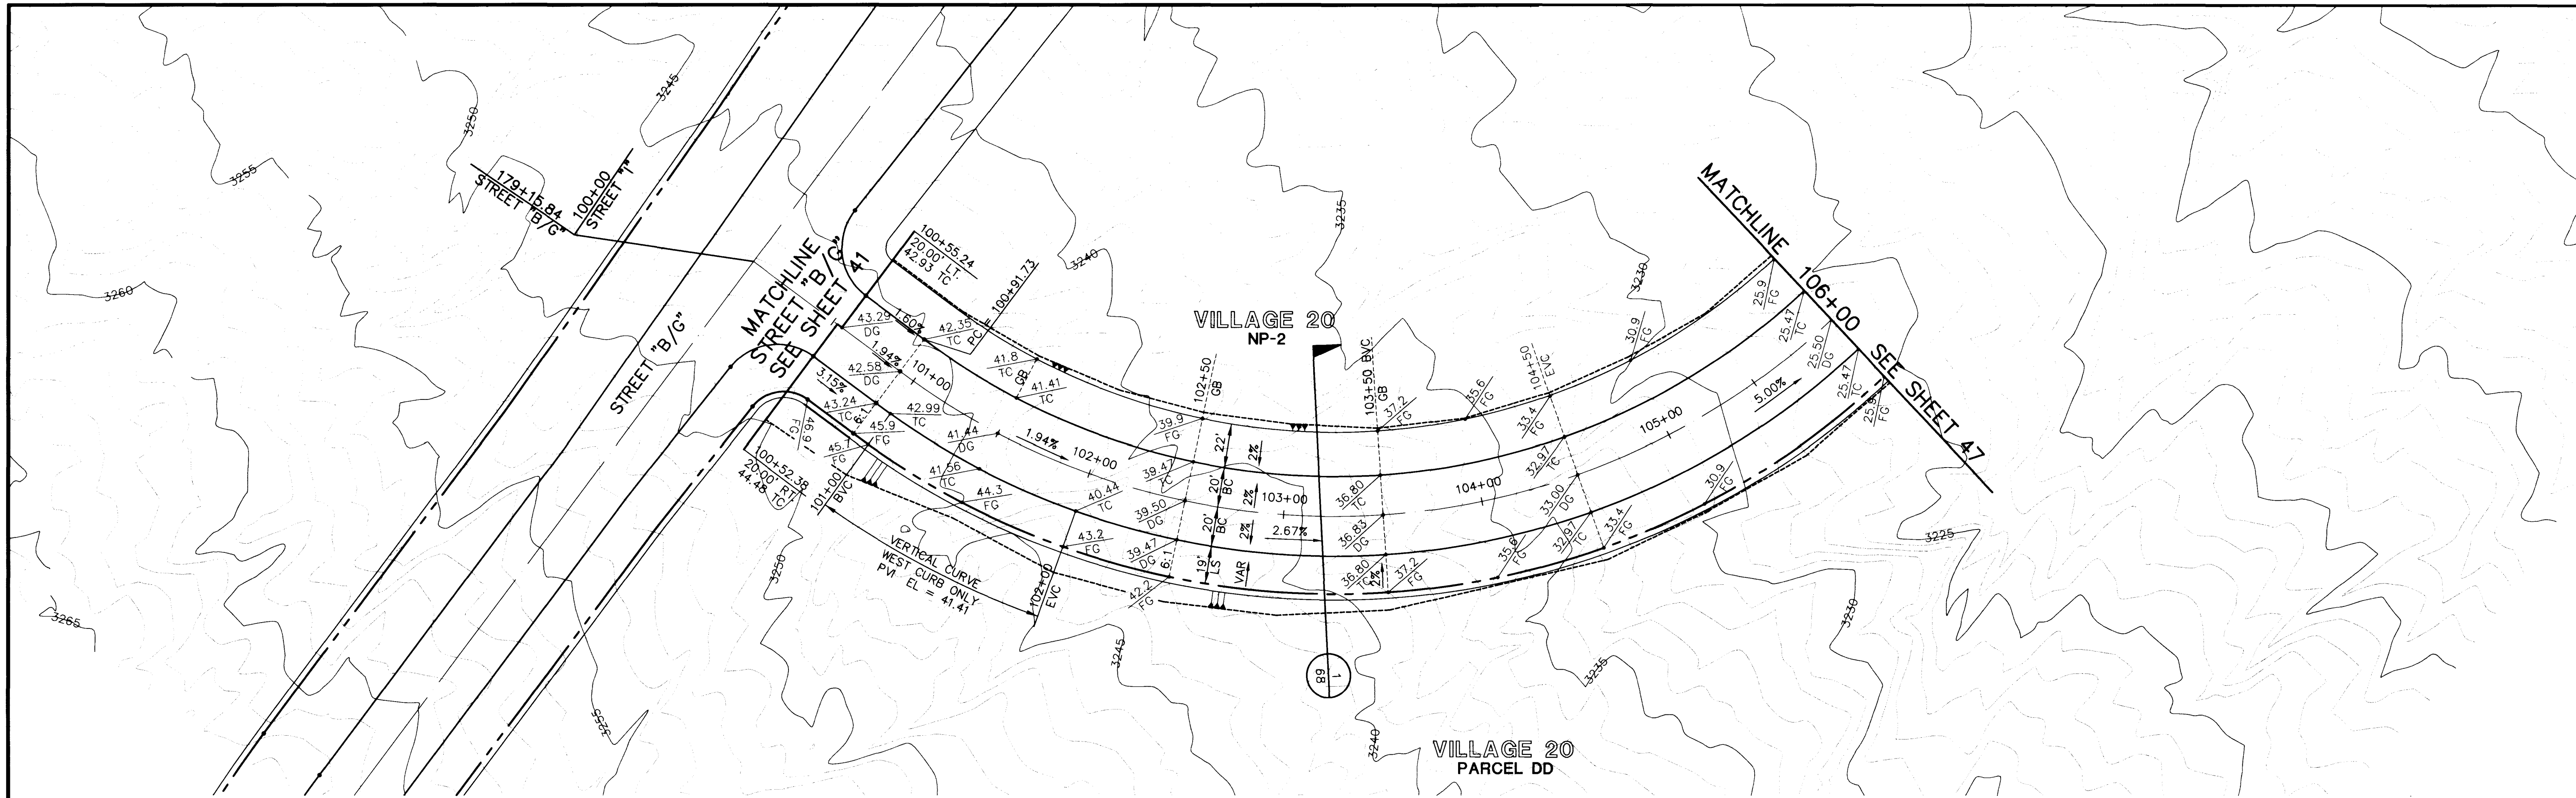


STREET 'I'

SCALE: HORIZ. 1" = 40'
VERT. 1" = 4'

NOTE:

THIS SET OF DRAWINGS IS BASED UPON NAVD 88 DATUM.
NAVD 88 DATUM = 2.2' + SUMMERLIN DATUM.

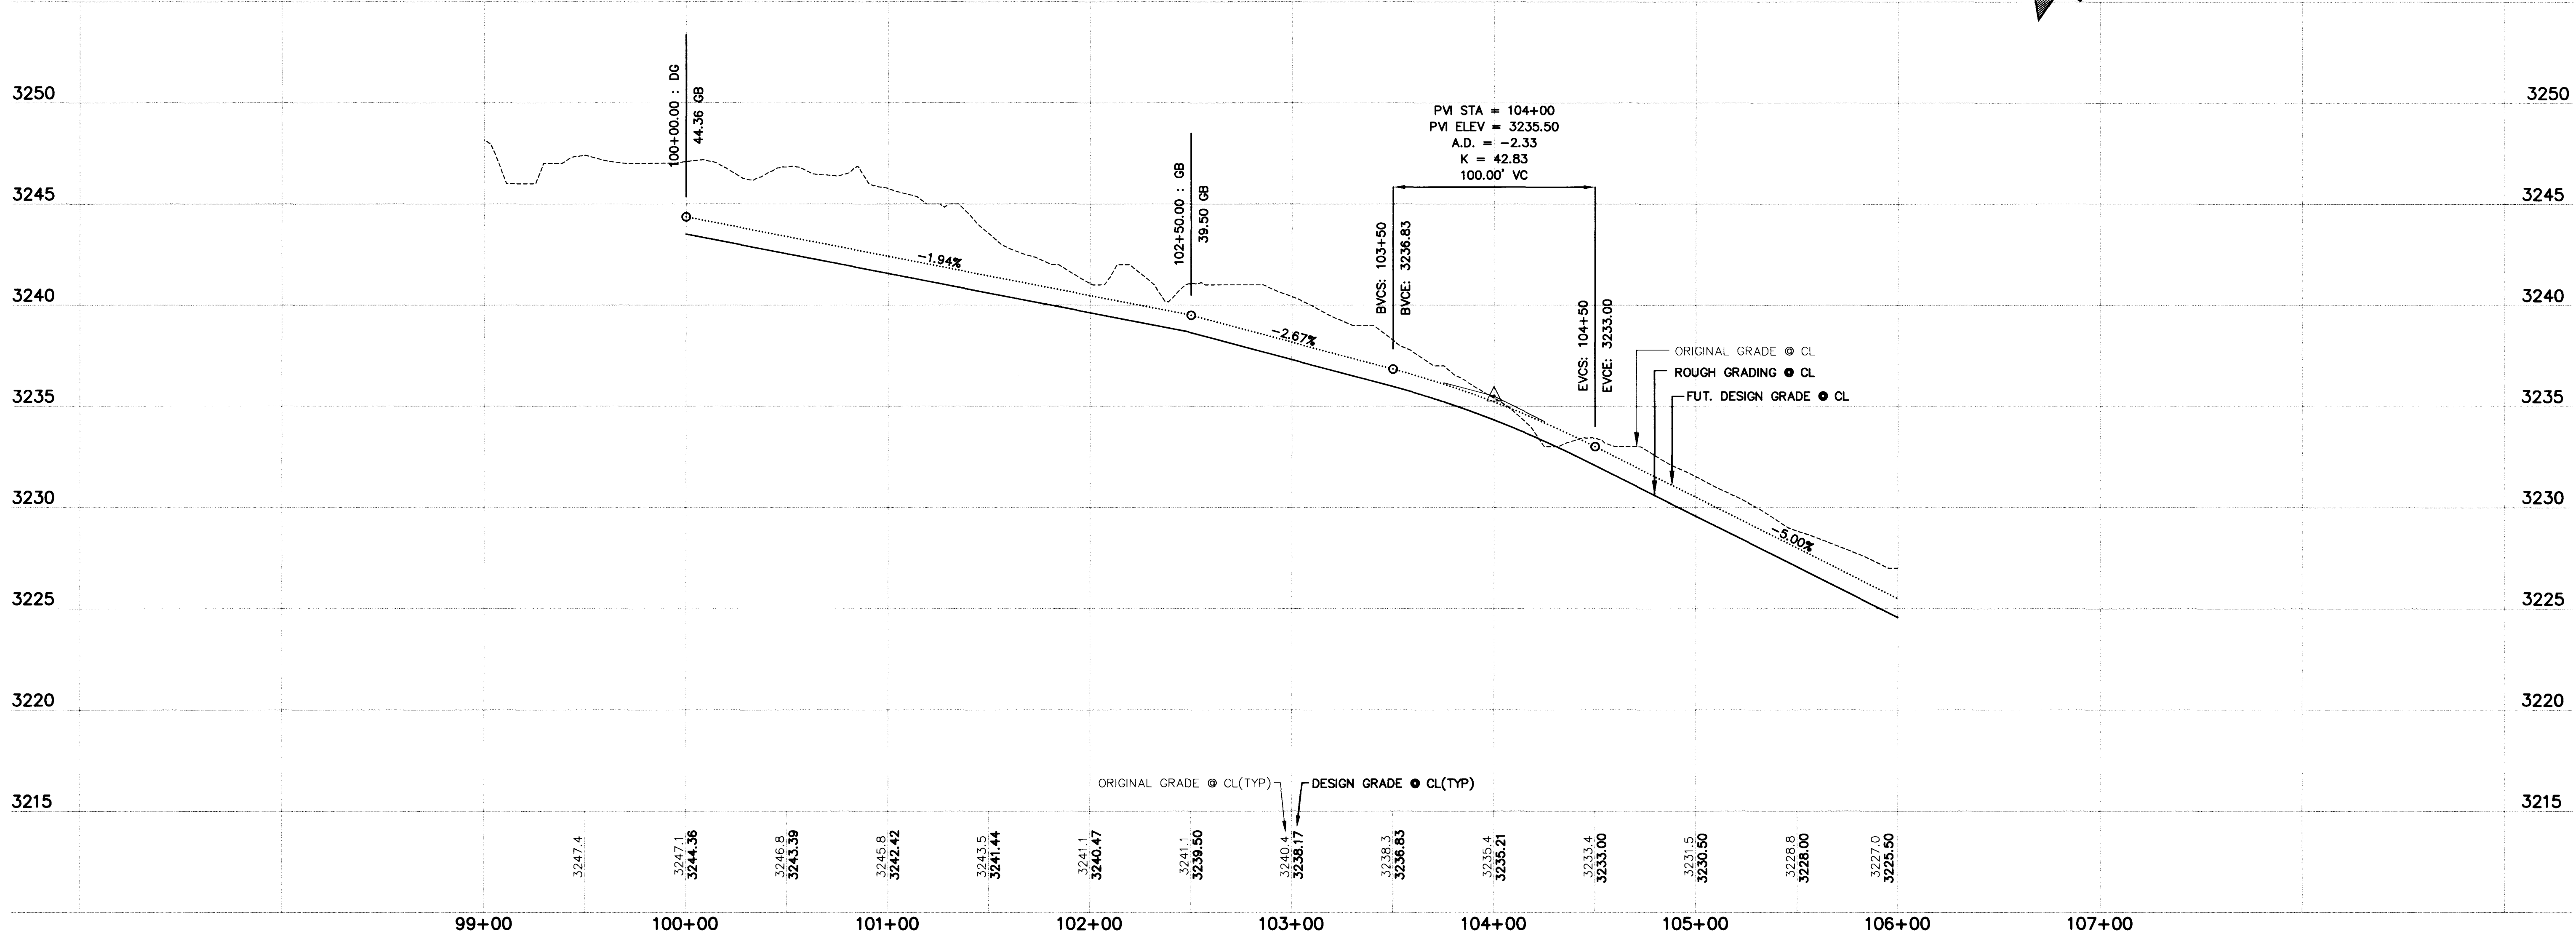

RECOMMENDED		DATE		AGN. APP.		DATE		GOW APP.	
BET A		10/25/97		10/25/97		10/25/97		10/25/97	
HUGHES		10/25/97		10/25/97		10/25/97		10/25/97	
P.E. NO.		10259		10259		10259		10259	
CIVIL		CIVIL		CIVIL		CIVIL		CIVIL	
G. C. WALLACE, INC.		G. C. WALLACE, INC.		G. C. WALLACE, INC.		G. C. WALLACE, INC.		G. C. WALLACE, INC.	
Engineering/Architecture		Engineering/Architecture		Engineering/Architecture		Engineering/Architecture		Engineering/Architecture	
1555 SOUTH RAINBOW BLVD. LAS VEGAS, NEVADA 89102 (702) 383-1200		1555 SOUTH RAINBOW BLVD. LAS VEGAS, NEVADA 89102 (702) 383-1200		1555 SOUTH RAINBOW BLVD. LAS VEGAS, NEVADA 89102 (702) 383-1200		1555 SOUTH RAINBOW BLVD. LAS VEGAS, NEVADA 89102 (702) 383-1200		1555 SOUTH RAINBOW BLVD. LAS VEGAS, NEVADA 89102 (702) 383-1200	
SUMMERLIN DIVISION (702) 383-0991		SUMMERLIN DIVISION (702) 383-0991		SUMMERLIN DIVISION (702) 383-0991		SUMMERLIN DIVISION (702) 383-0991		SUMMERLIN DIVISION (702) 383-0991	
SUMMERLIN		SUMMERLIN		SUMMERLIN		SUMMERLIN		SUMMERLIN	
VILLAGE 20 - ROUGH GRADING		VILLAGE 20 - ROUGH GRADING		VILLAGE 20 - ROUGH GRADING		VILLAGE 20 - ROUGH GRADING		VILLAGE 20 - ROUGH GRADING	
STREET 'I'		STREET 'I'		STREET 'I'		STREET 'I'		STREET 'I'	
PLAN & PROFILE		PLAN & PROFILE		PLAN & PROFILE		PLAN & PROFILE		PLAN & PROFILE	
BEGIN TO 108+00		BEGIN TO 108+00		BEGIN TO 108+00		BEGIN TO 108+00		BEGIN TO 108+00	
SHEET		SHEET		SHEET		SHEET		SHEET	
46		46		46		46		46	
SHT 46 OF 68		SHT 46 OF 68		SHT 46 OF 68		SHT 46 OF 68		SHT 46 OF 68	
JOB NO. 62020.201		JOB NO. 62020.201		JOB NO. 62020.201		JOB NO. 62020.201		JOB NO. 62020.201	

1743

107-12777

