


F:\62020\201\DWG\MP3\WISPRD\WISPRD.dwg Mon Dec 08 10:40:05 1997 BY GT

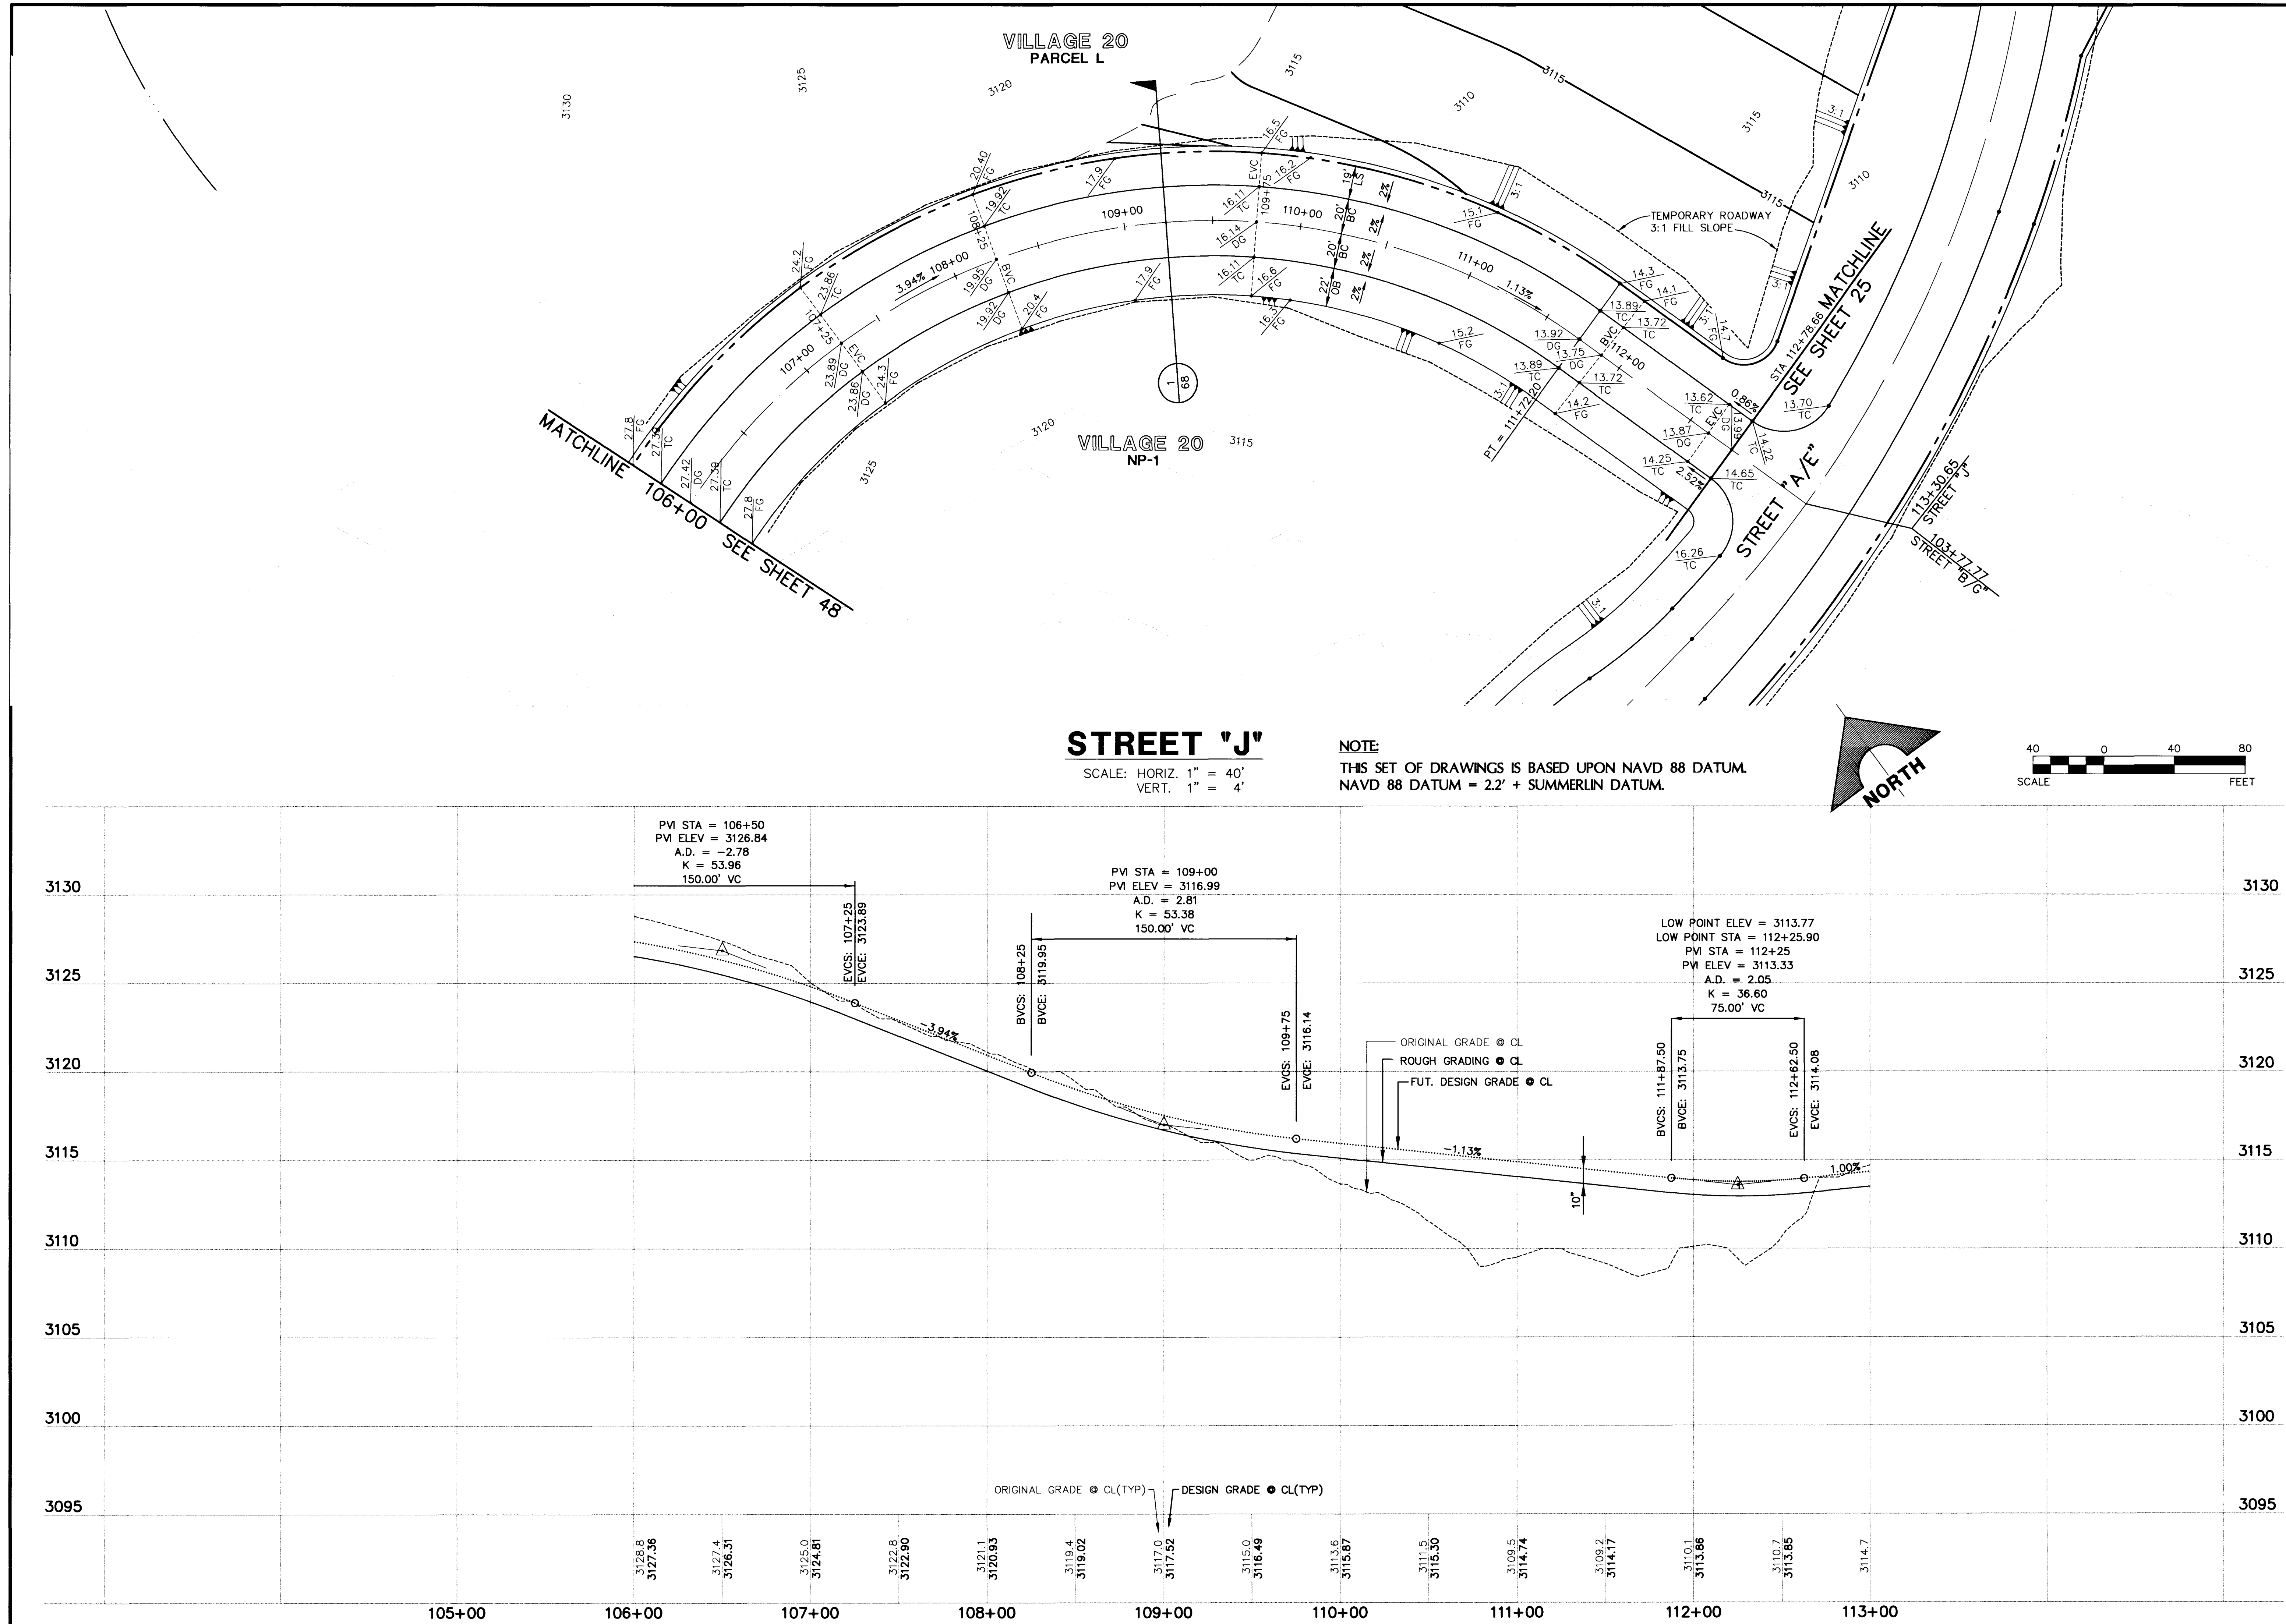

RECOMMENDED BERT A. HUGHES P.E. NO. 10259		DATE 12/05/97
ENGINEER-STATE OF NEVADA G. C. WALLACE, INC. Engineering/Architecture 1555 SOUTH RAINBOW BLVD., LAS VEGAS, NEVADA 89102 (702) 363-1200 SUMMERLIN DIVISION (702) 363-0991		DATE 12/05/97
SHEET 49		DATE 12/05/97
SUMMERLIN VILLAGE 20 - ROUGH GRADING STREET 'J' PLAN & PROFILE 106+00 TO END		DATE 12/05/97
SHT 49 OF 68		DATE 12/05/97
JOB NO. 62020.201		DATE 12/05/97

