



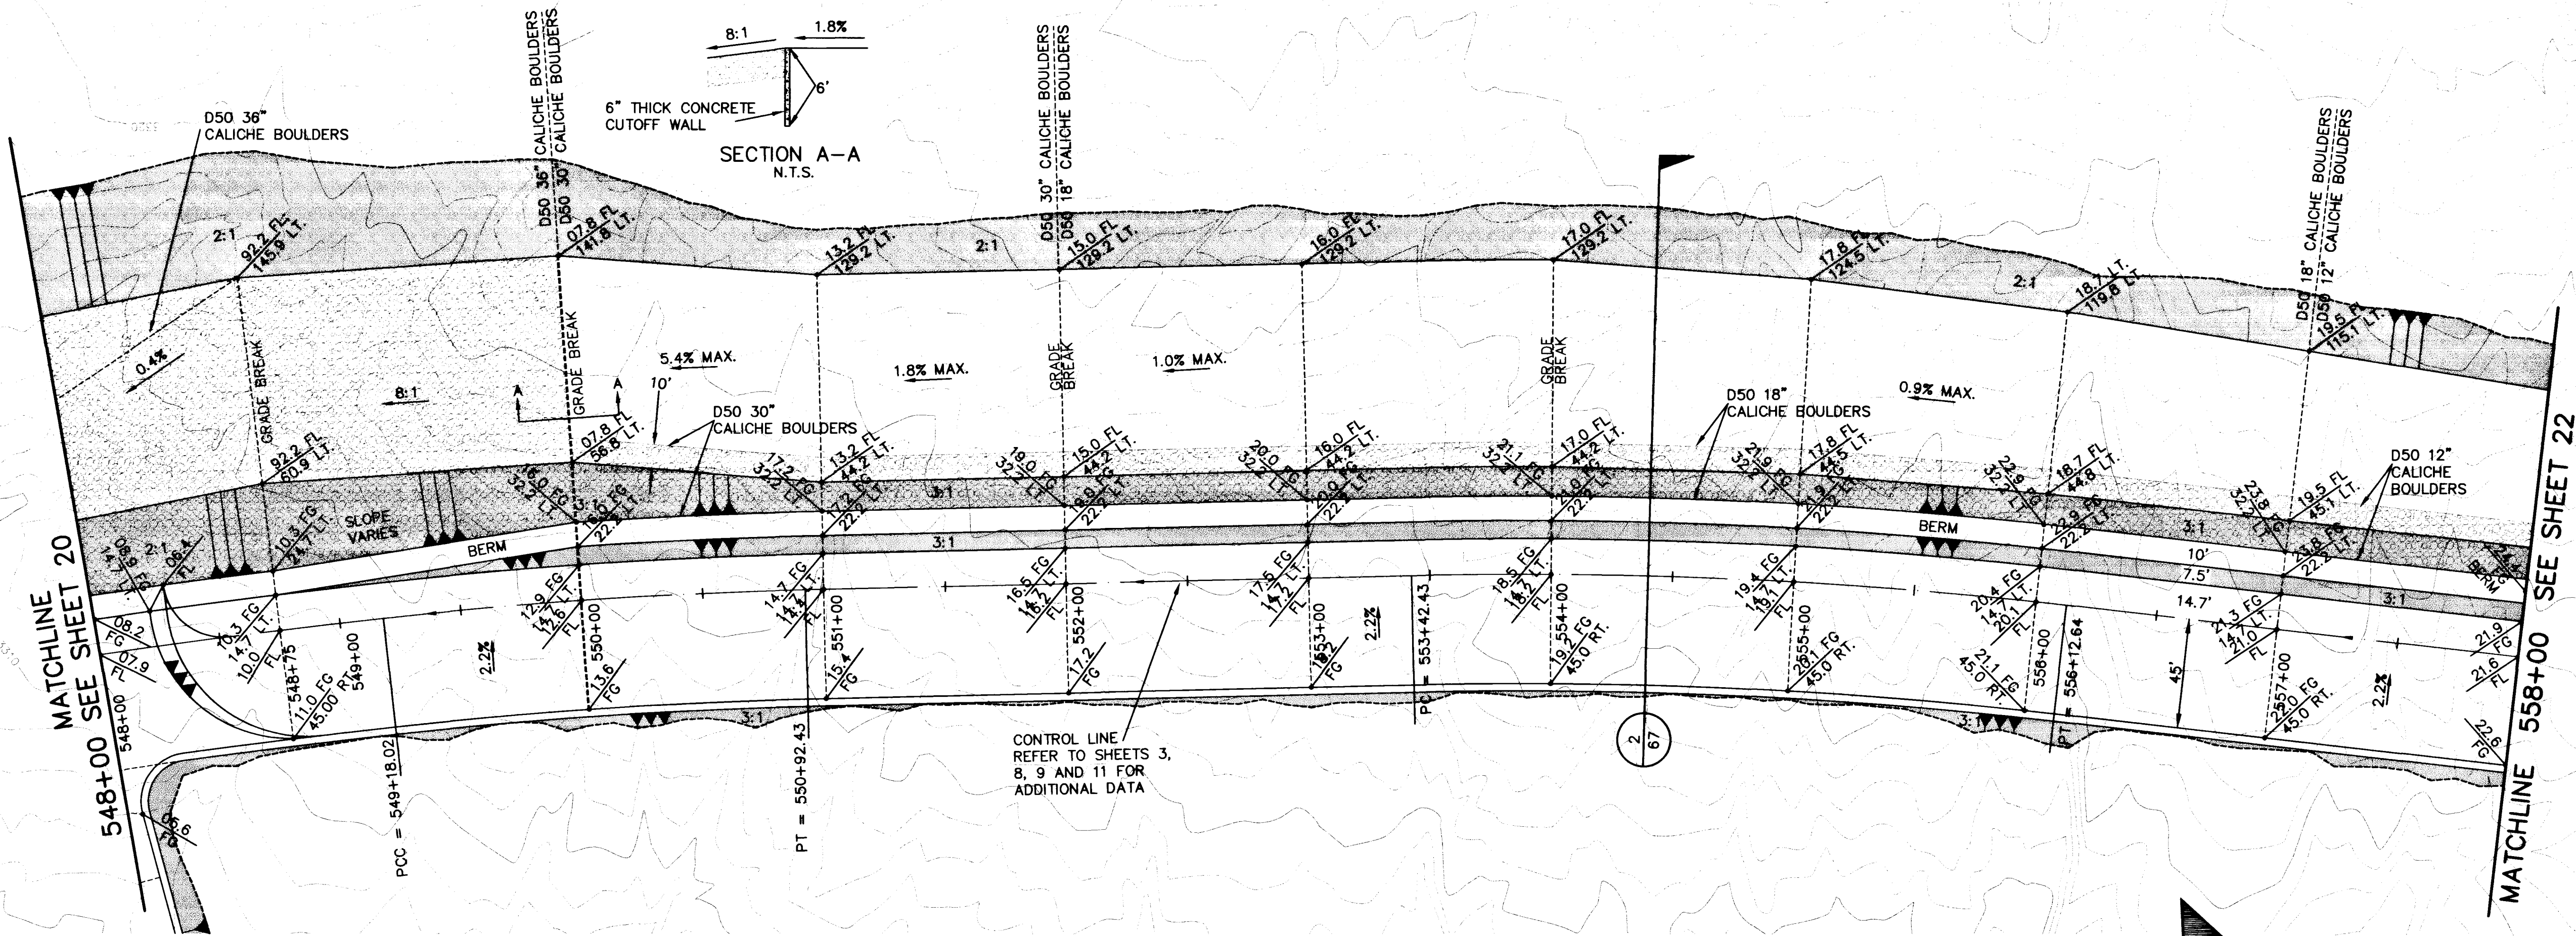

FOOTHILLS INTERIM CHANNEL

SCALE: HORIZ. 1" = 40'
VERT. 1" = 4'

NOTE
THIS SET OF DRAWINGS IS BASED UPON NAVD 88 DATUM.
NAVD 88 DATUM = 2.2' + SUMMERLIN DATUM.

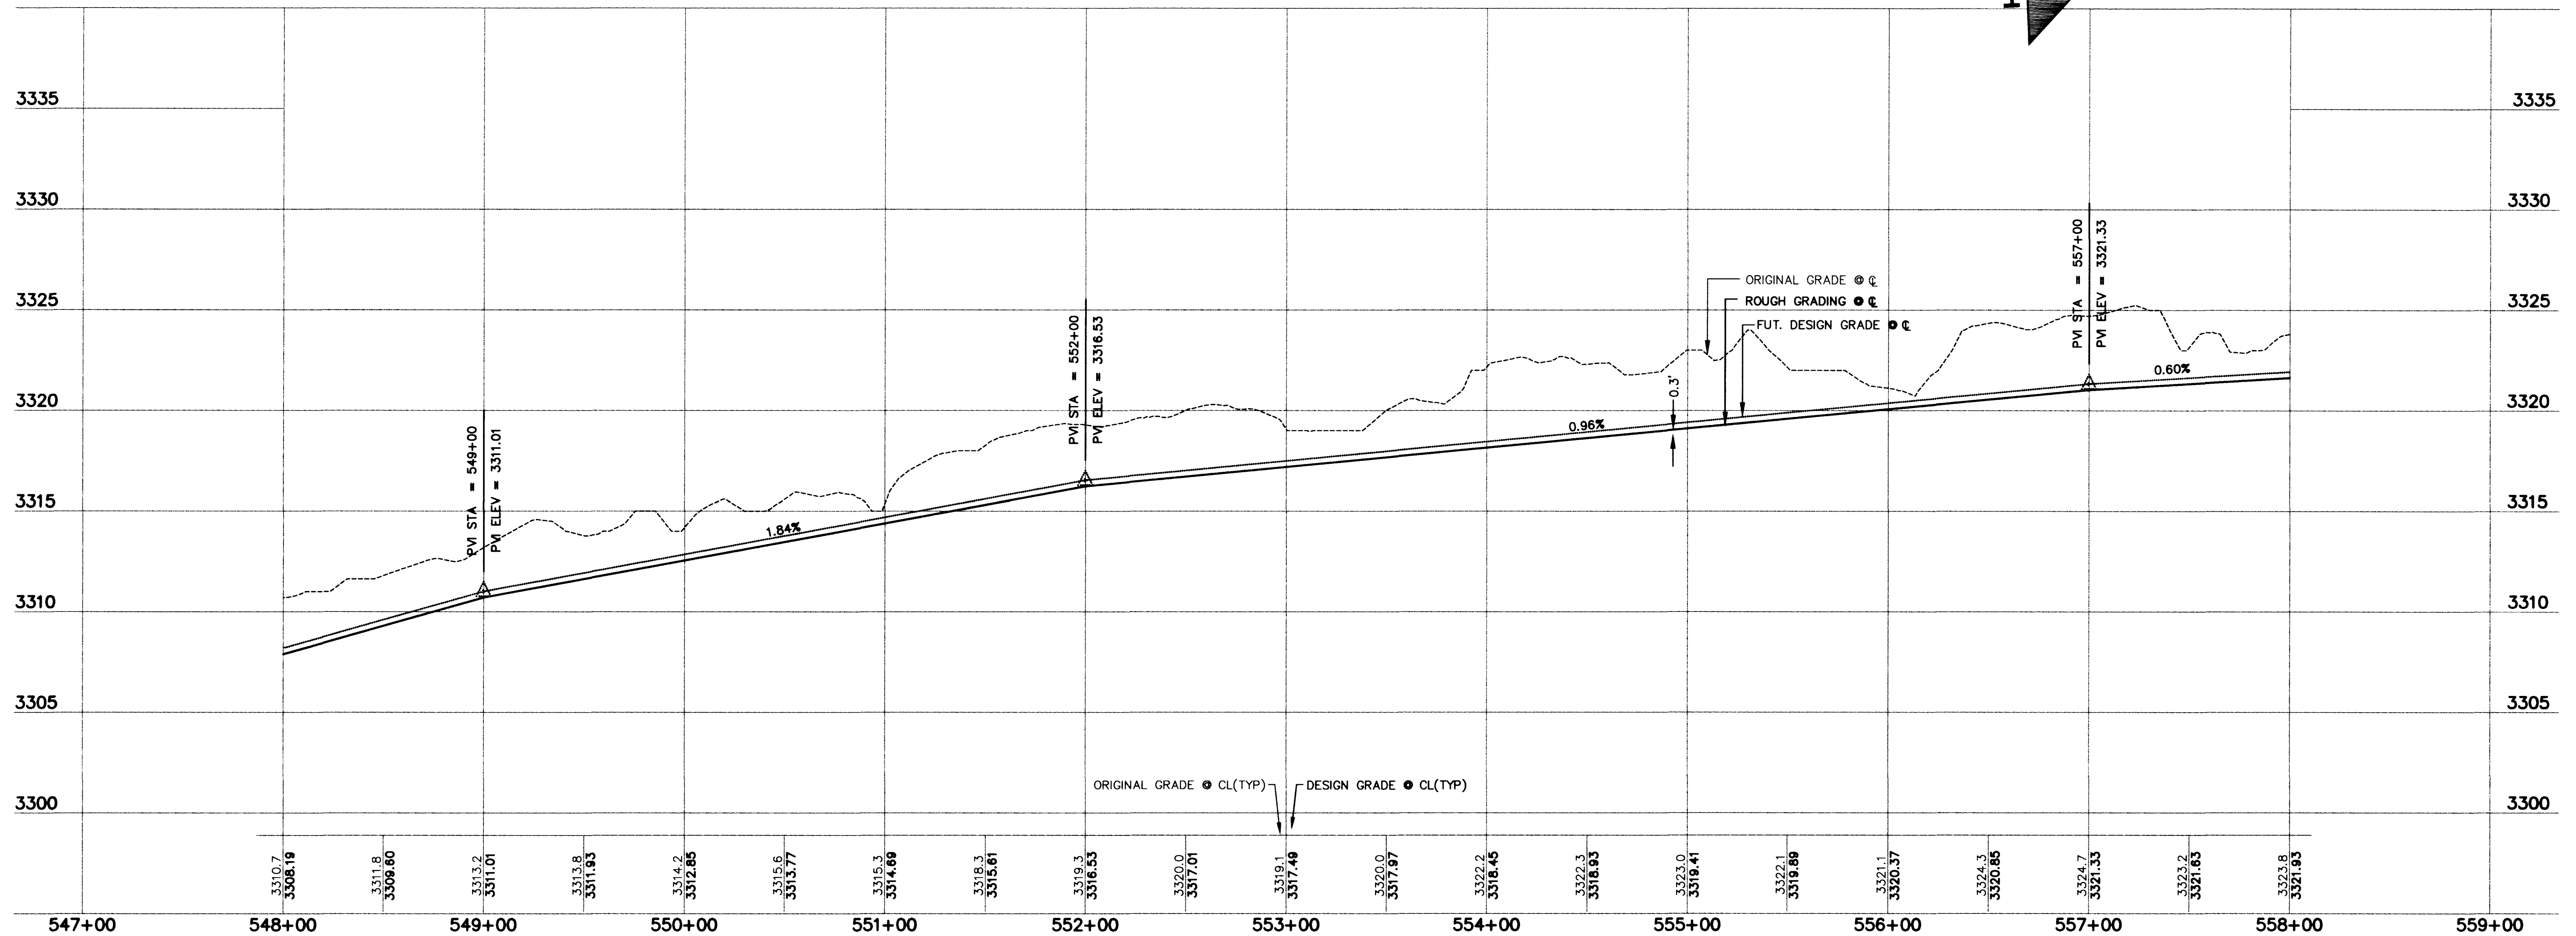

RECOMMENDED		DATE	REV.	DATE	DESCRIPTION	DATE	AGN.	APP.	DATE	GCW	APP.
BETTY A. HUGHES		10/25/97									
P.E. NO. 10259											


ISSUE TO CONSTRUCT 12/05/97

G. C. WALLACE, INC.
Engineering/Architecture
1555 SOUTH RAINBOW BLVD. LAS VEGAS, NEVADA 89102 (702) 363-1200
SUMMERLIN DIVISION: (702) 363-0991

SUMMERLIN
VILLAGE 20 - ROUGH GRADING
FOOTHILLS INTERIM CHANNEL
PLAN & PROFILE
548+00 TO 558+00

SHEET
21
SHT 21 OF 88

JOB NO. 62020.201

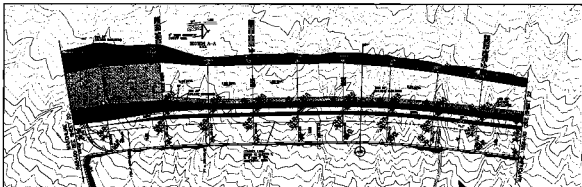

FOOTHILLS INTERIM CHANNEL

SCALE: 1" = 100'

THE SET OF CHANNEL IS BASED UPON MAJOR HIGHWAY
AND AN INTERIM = 10' + RANDED INITIAL

