
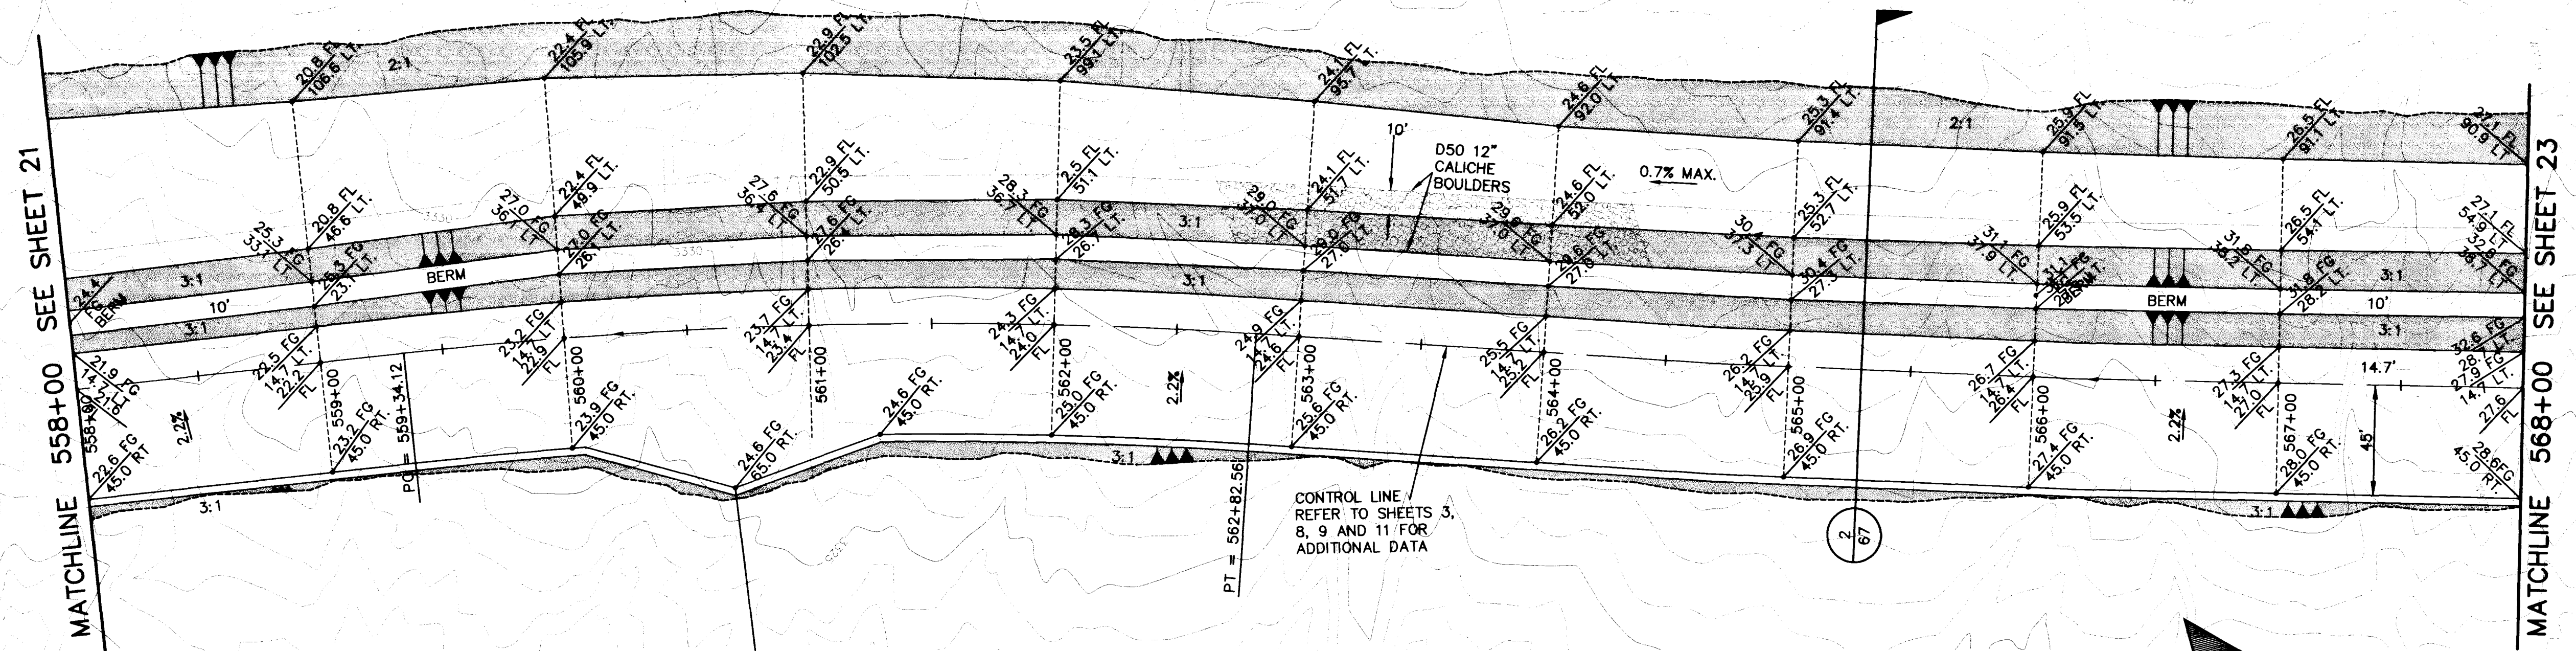




F:\62020\201\DWG\TMS\FP\Village20.dwg Mon Dec 08 08:21:24 1997 BY: 01

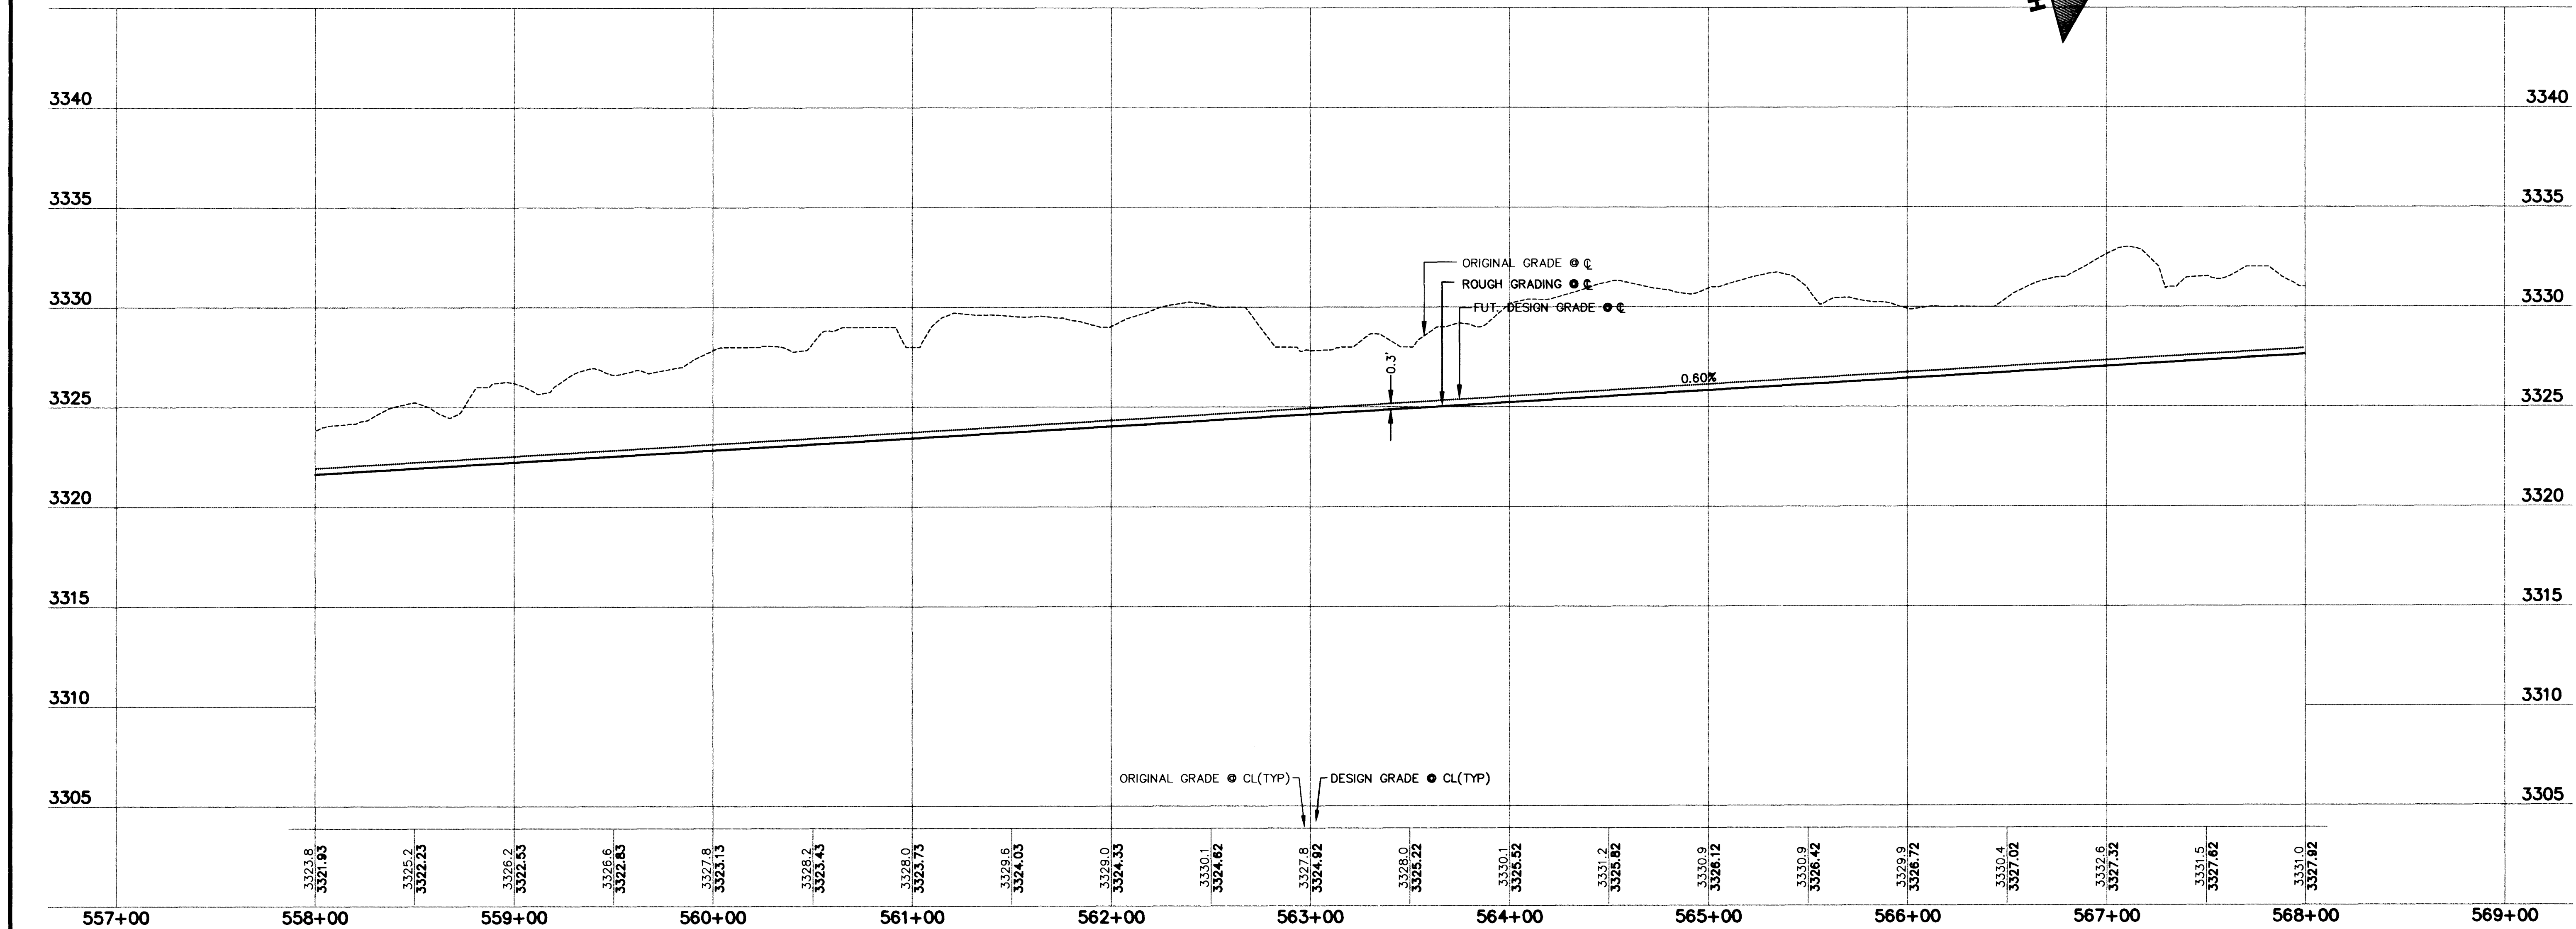

FOOTHILLS INTERIM CHANNEL

SCALE: HORIZ. 1" = 40'
VERT. 1" = 4'

NOTE:
THIS SET OF DRAWINGS IS BASED UPON NAVD 88 DATUM.
NAVD 88 DATUM = 2.2' + SUMMERLIN DATUM.

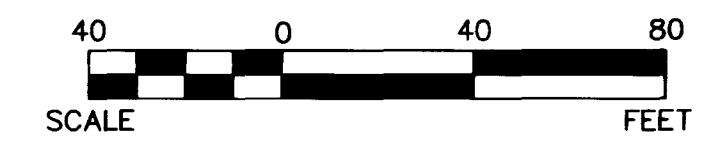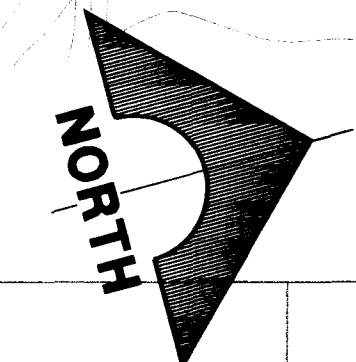

RECOMMENDED BERT A. HUGHES P.E. NO. 10259 DATE 12/06/97		DATE 12/06/97	DESCRIPTION
G.C. WALLACE, INC. Engineering/Architecture 1555 SOUTH RAINBOW BLVD. LAS VEGAS, NEVADA 89102 (702) 363-1200 SUMMERLIN DIVISION: (702) 363-0981		SUMMERLIN VILLAGE 20 - ROUGH GRADING FOOTHILLS INTERIM CHANNEL PLAN & PROFILE 558+00 TO 568+00	
SHEET 22		SHT 22 OF 68	
JOB NO. 62020.201		ISSUE TO CONSTRUCT 12/06/97	

