



\\Server\07162020\201\DWG\DWG\Ae-pp40.dwg Mon Dec 08 04:37:42 1997 BY GP

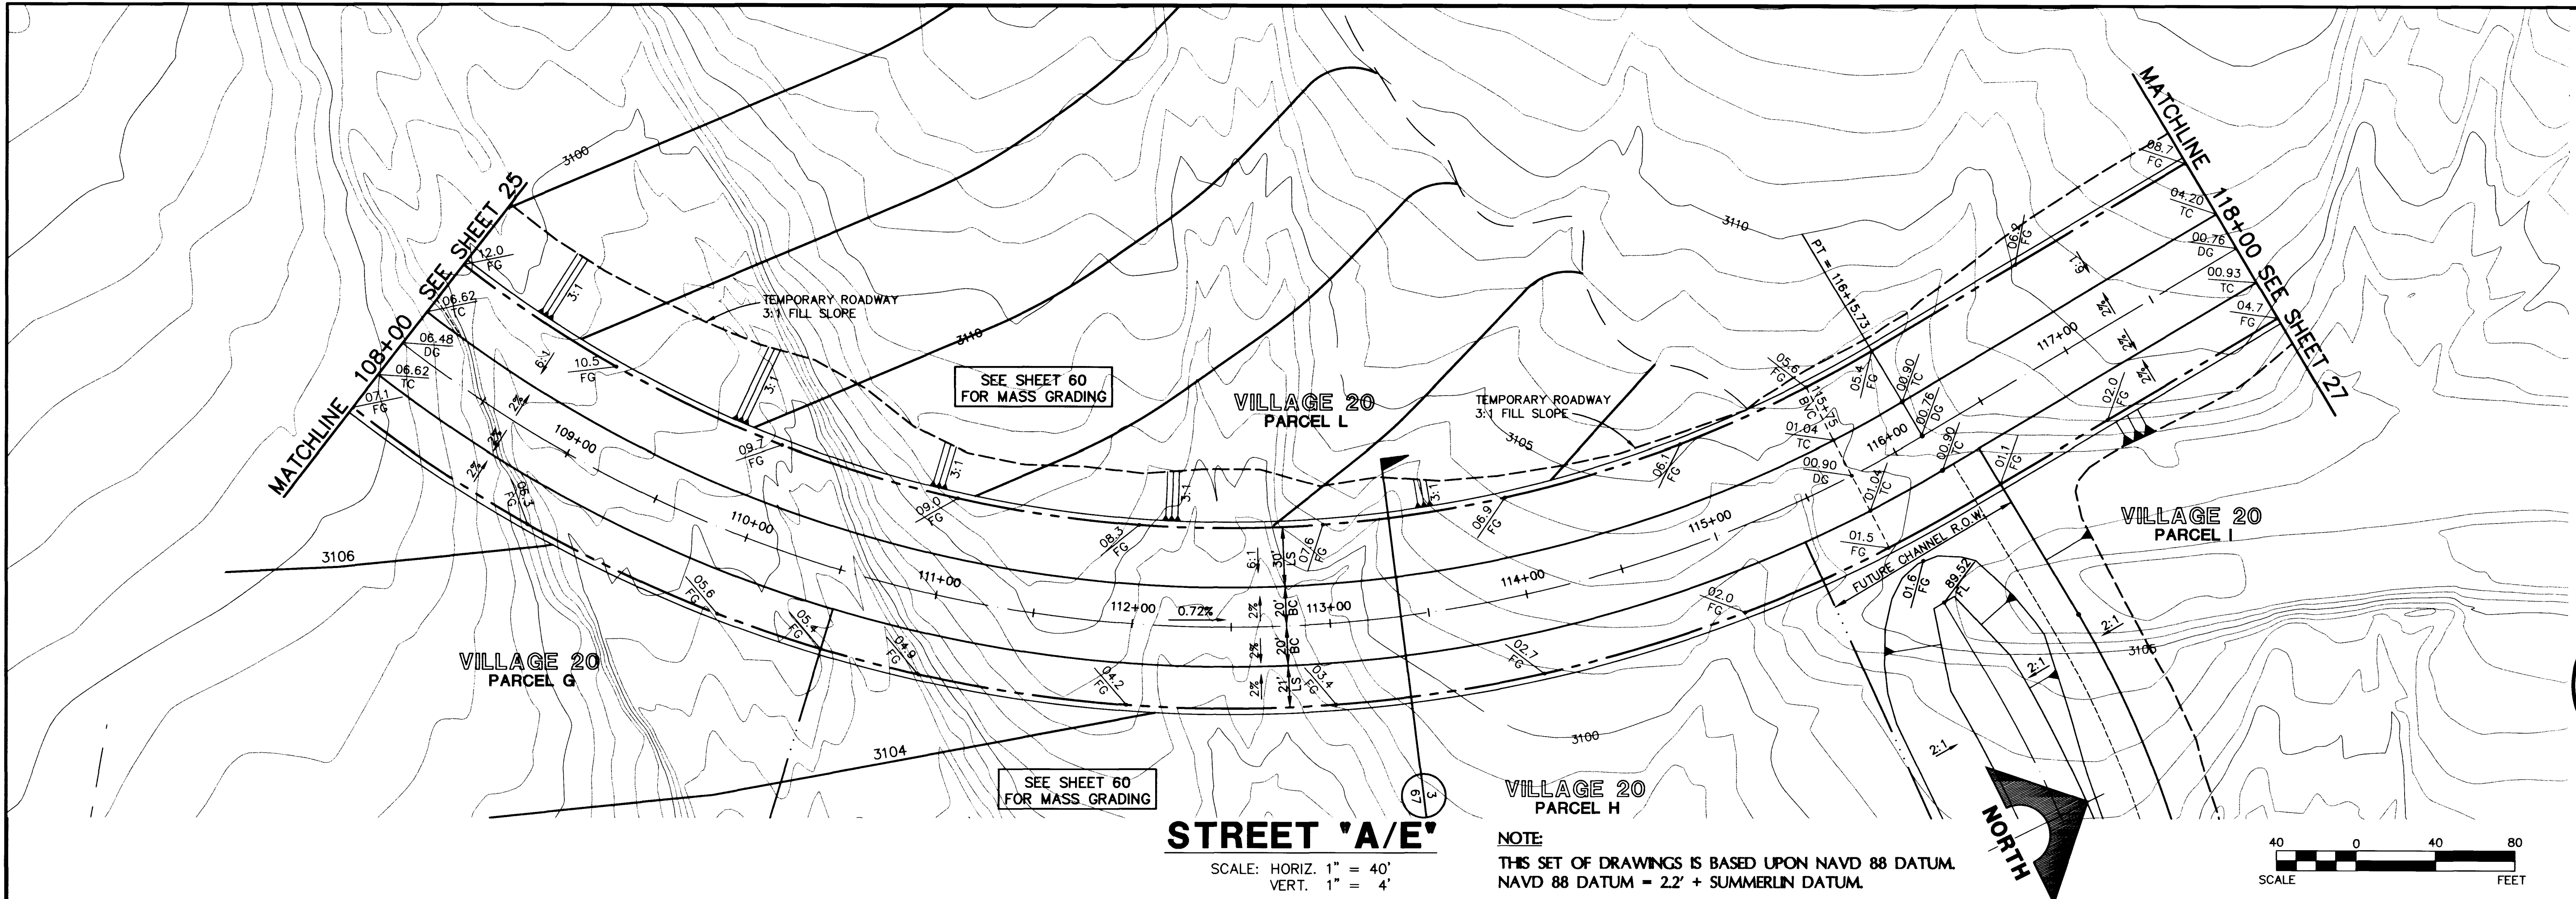

NOTE:
THIS SET OF DRAWINGS IS BASED UPON NAVD 88 DATUM.
NAVD 88 DATUM = 2.2' + SUMMERLIN DATUM.

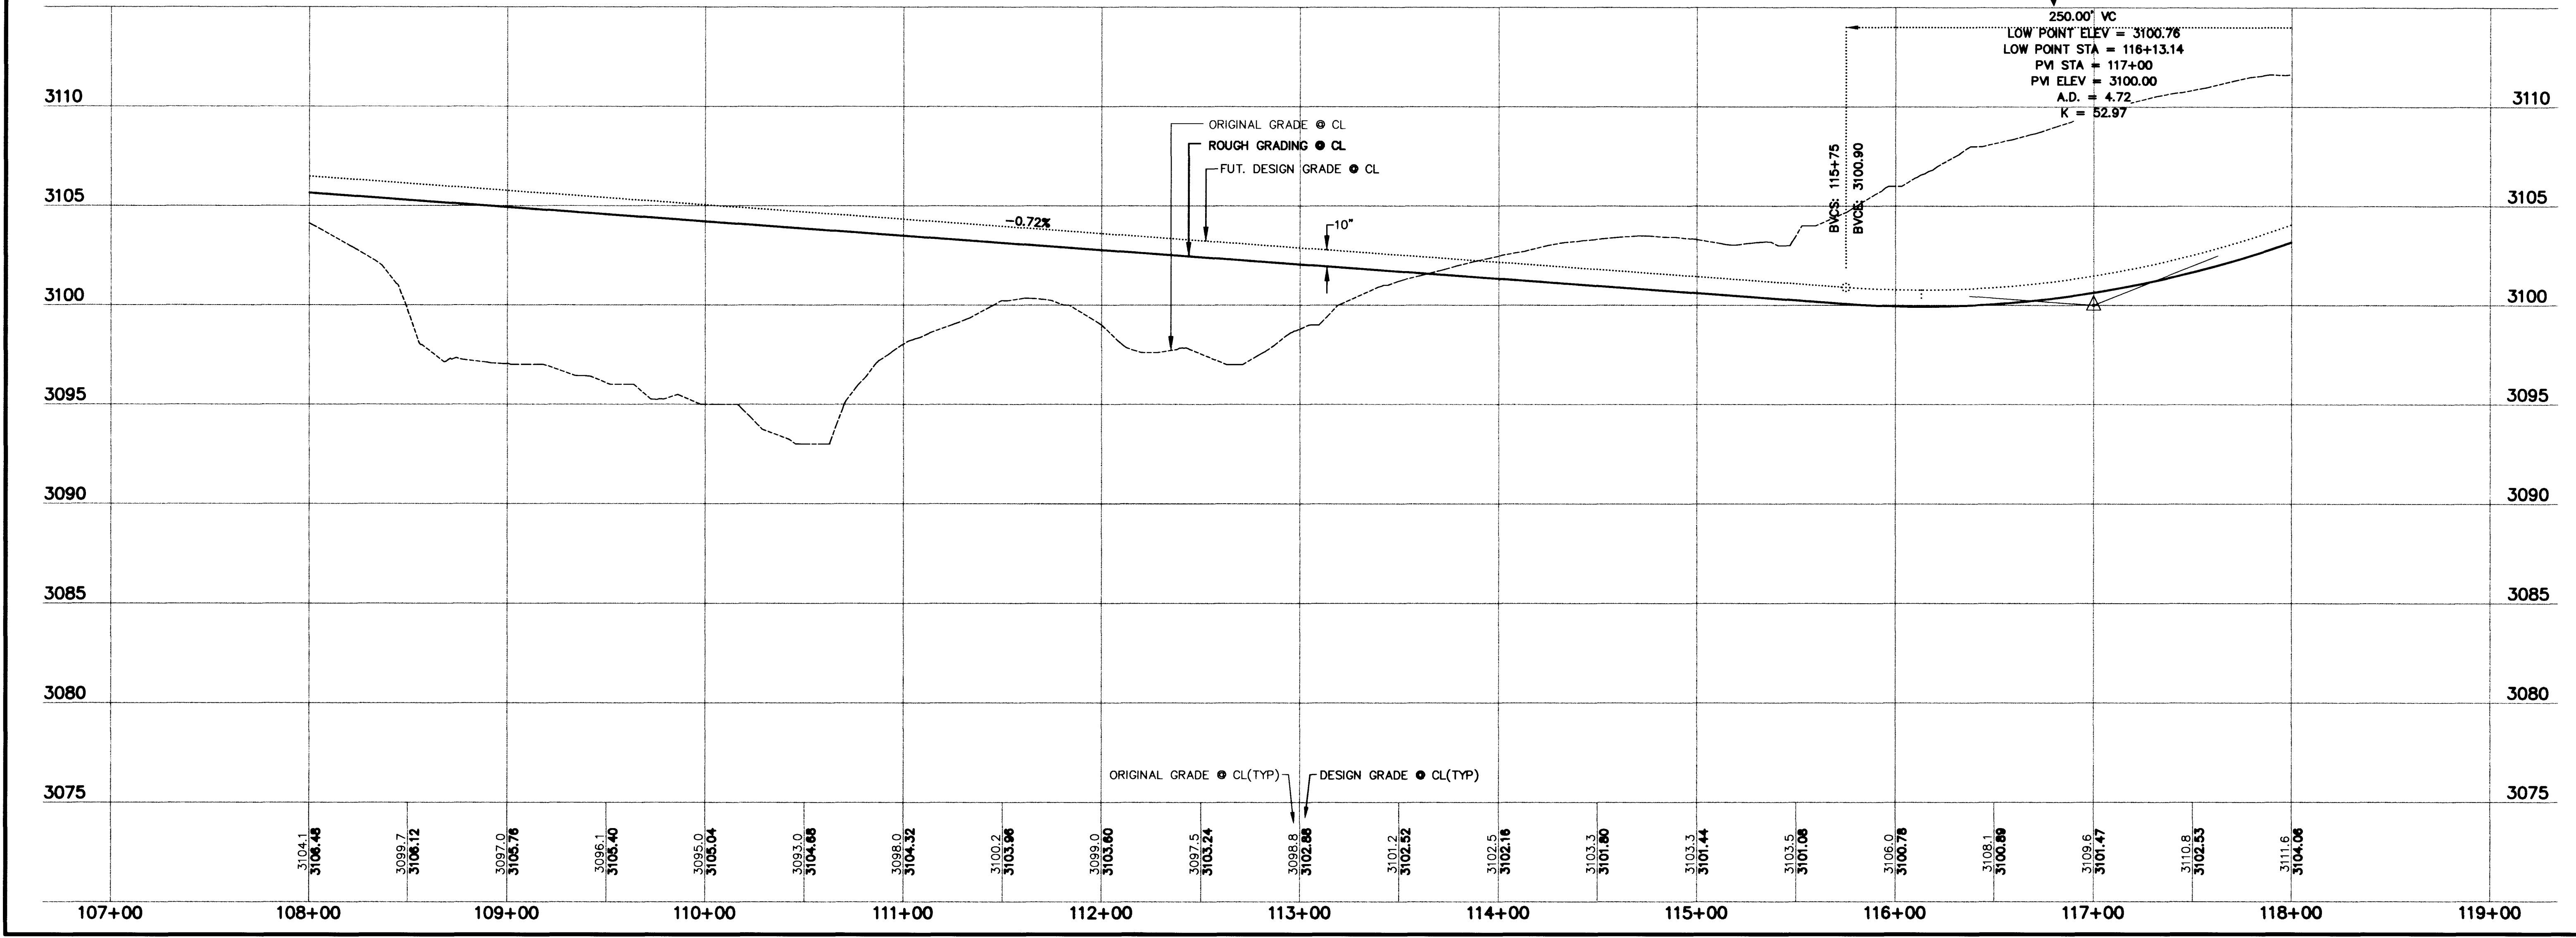

RECOMMENDED	DATE	REV.	DATE	DESCRIPTION	DATE	AGN.	APP.	DATE	GCW	APP.
BERT A. HUGHES	10/25/97									

REGISTERED PROFESSIONAL ENGINEER - CIVIL
SUMMERLIN DIVISION: (702) 363-0991

G. C. WALLACE, INC.
Engineering/Architecture
1555 SOUTH RAINBOW BLVD. LAS VEGAS, NEVADA 89102 (702) 363-1200

SHEET 26 OF 68

VILLAGE 20 - ROUGH GRADING
STREET 'A/E'
PLAN & PROFILE
STA 108+00 TO 118+00

JOB NO. 62020.201

107-V-2777

