





\\server\07162020\201\DWG\1453\B0\B0-B0-rd40.dwg Wed Dec 03 09:20:25 1997 BY GP

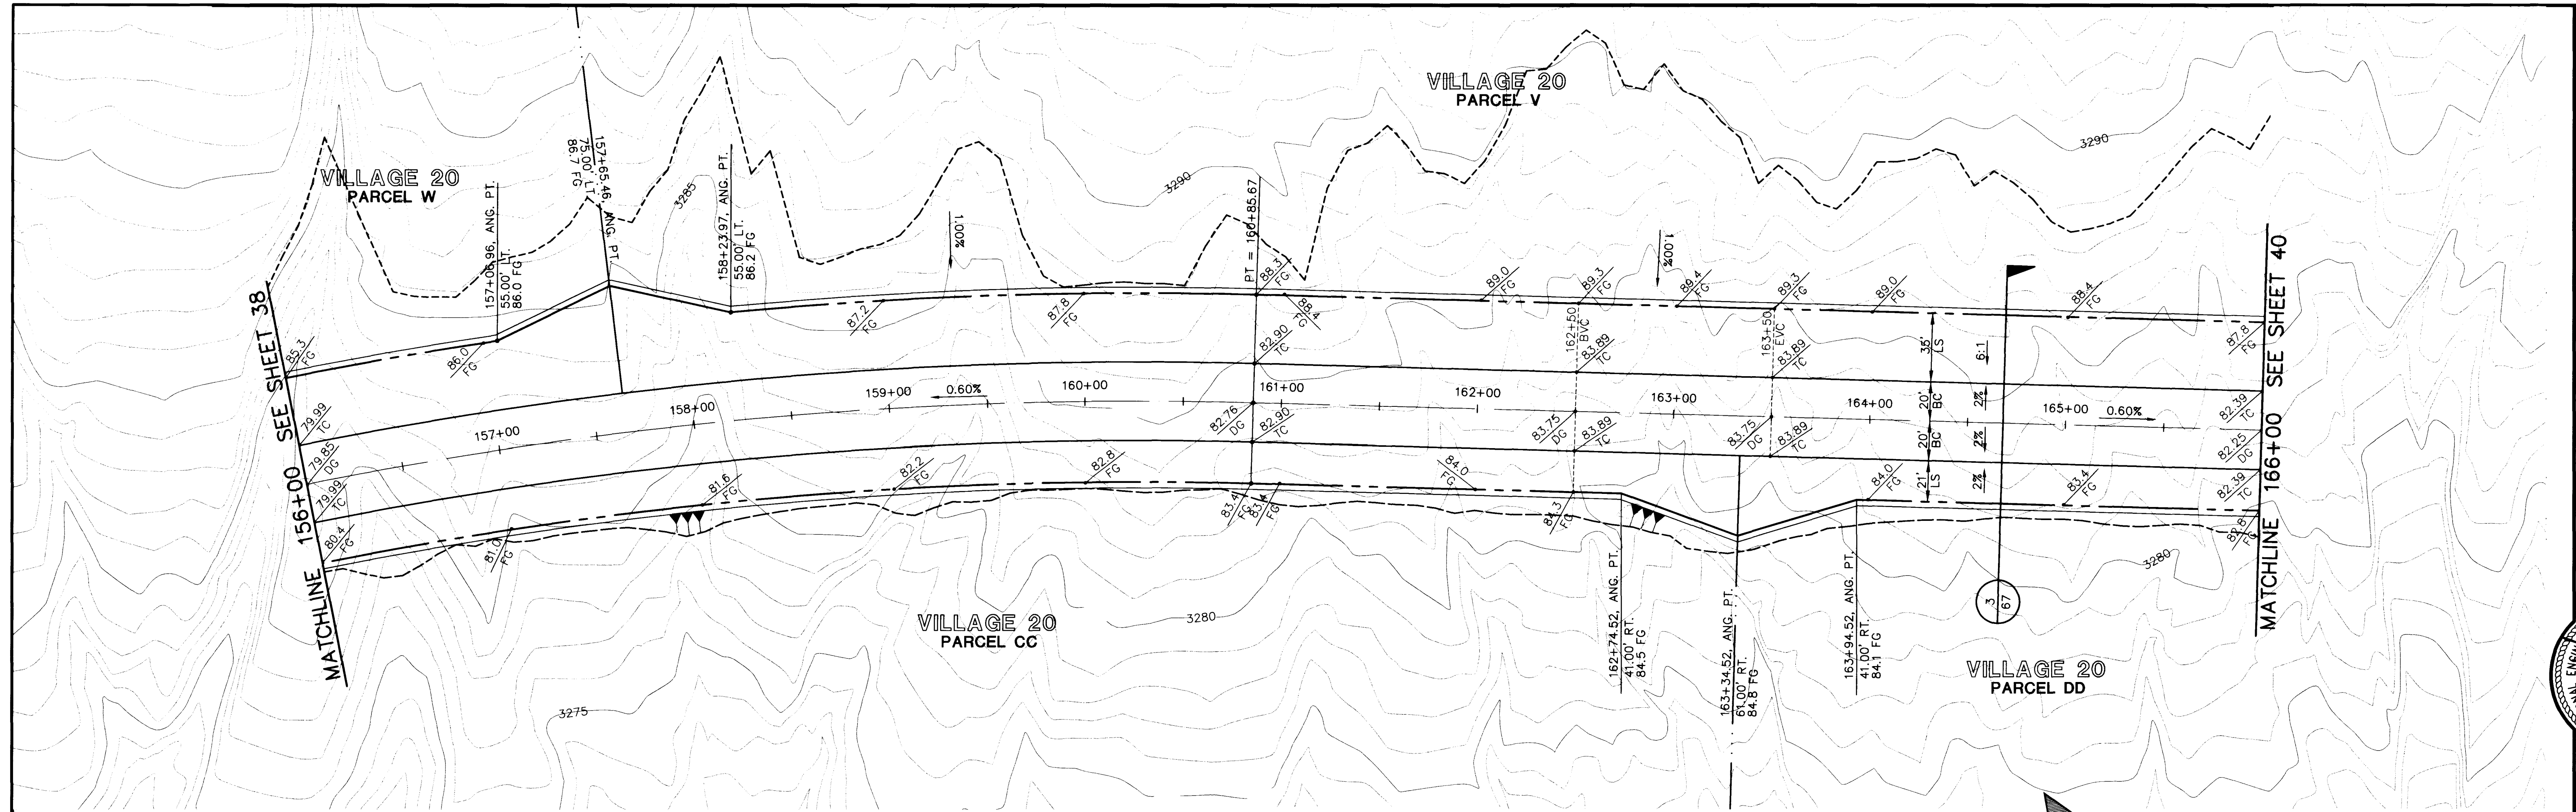

STREET "B/G"

SCALE: HORIZ. 1" = 40'
VERT. 1" = 4'

NOTE:
THIS SET OF DRAWINGS IS BASED UPON NAVD 88 DATUM.
NAVD 88 DATUM = 2.2' + SUMMERLIN DATUM.

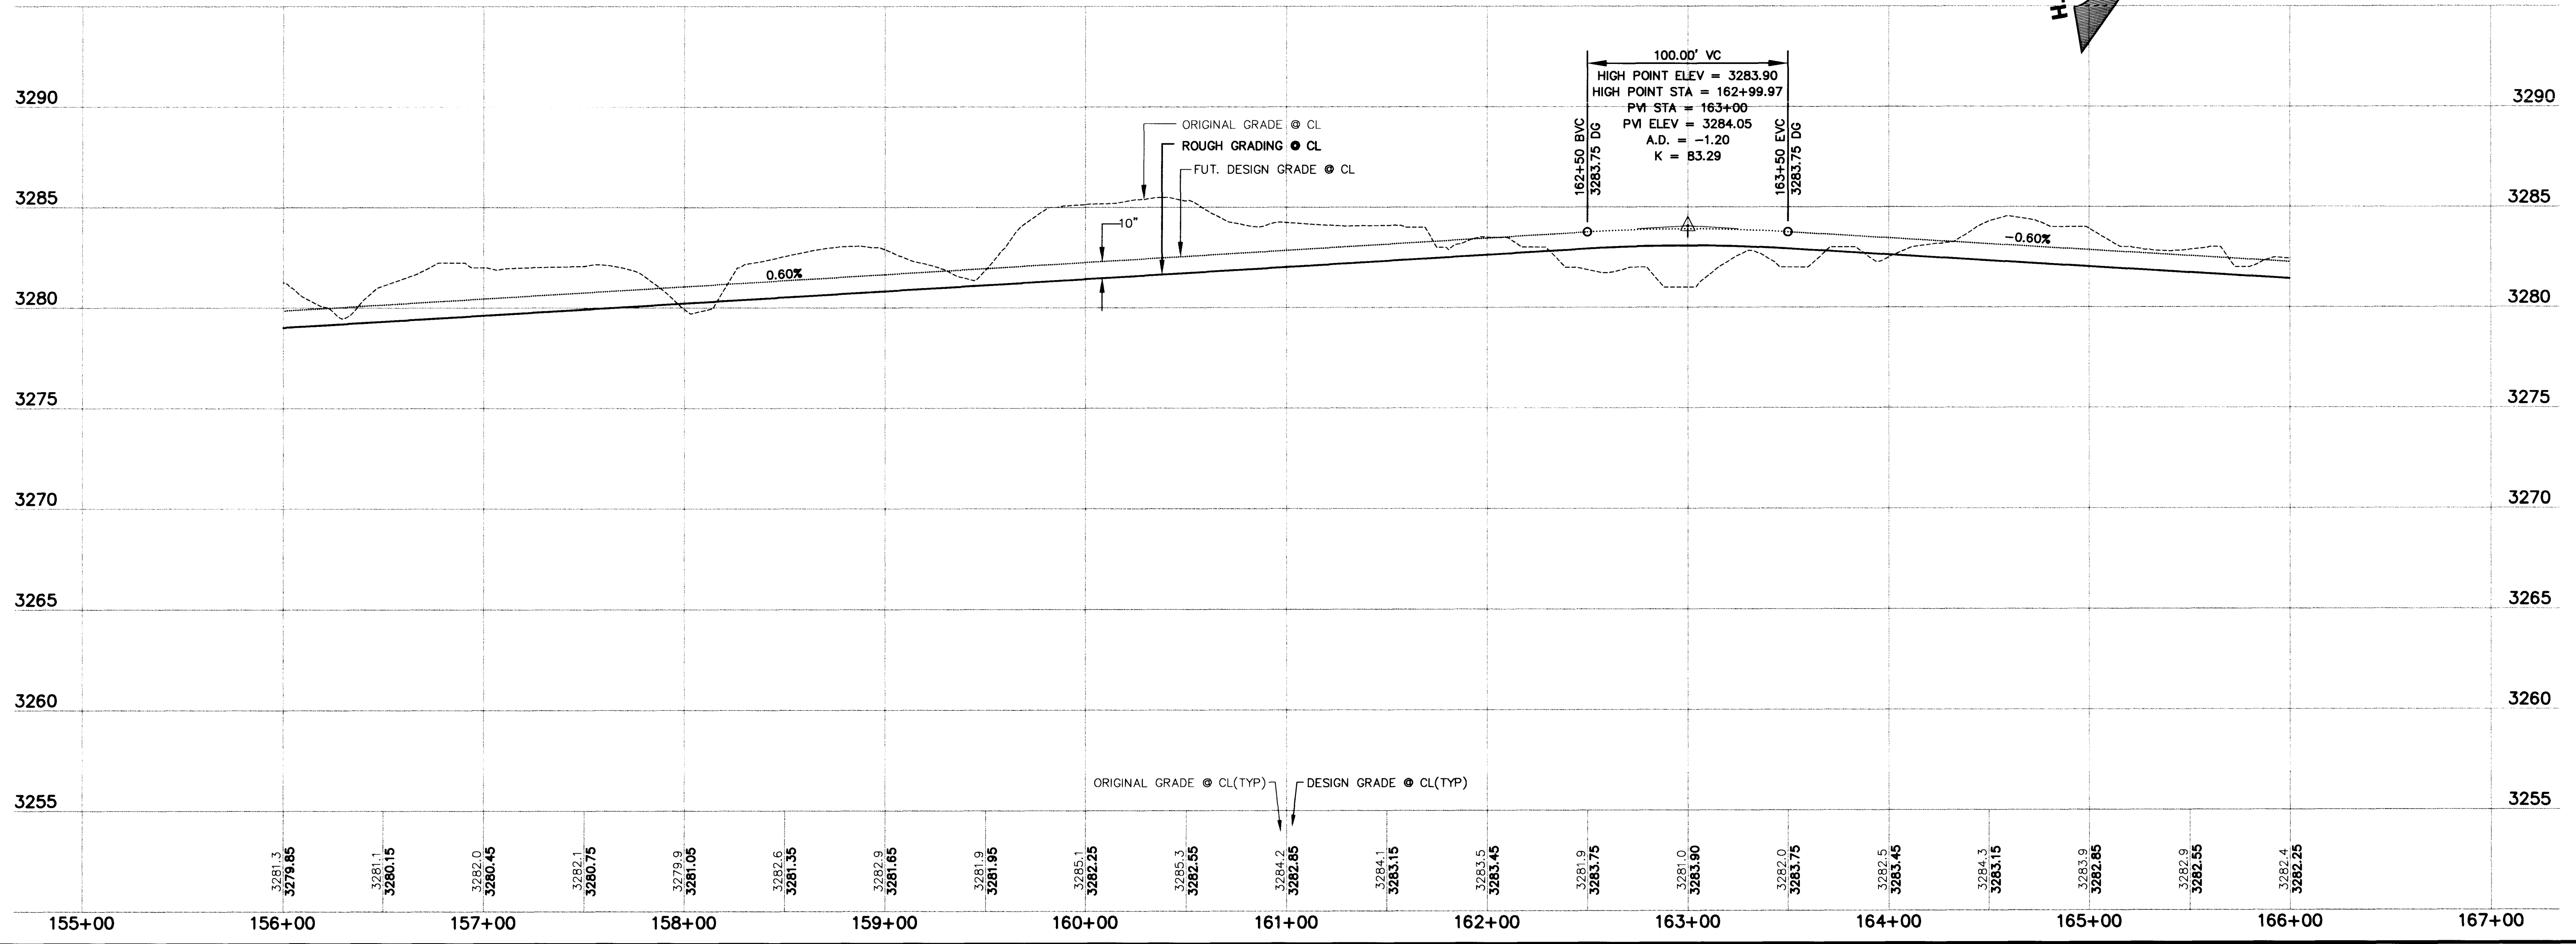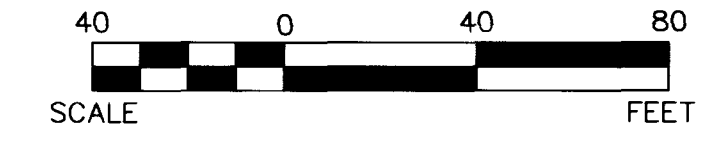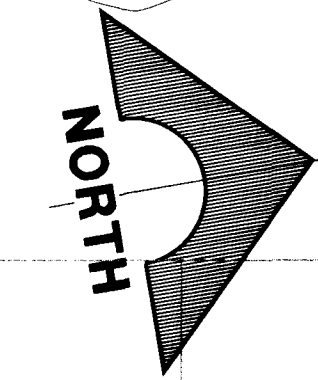

RECOMMENDED		DATE	DESCRIPTION
BEST A. HUGHES		10/29	
T.E. NO.		DATE	REV.
10259			
ISSUE TO CONSTRUCT 12/05/97			

G. C. WALLACE, INC.
Engineering/Architecture
1555 SOUTH RAINBOW BLVD., LAS VEGAS, NEVADA 89102 (702) 363-1200
SUMMERLIN DIVISION (702) 363-0891

SUMMERLIN
VILLAGE 20 - ROUGH GRADING
STREET "B/G"
PLAN & PROFILE
STA 156+00 TO 166+00

SHEET
39
SHT 39 OF 68

JOB NO. 62020.201

1750

107-V2777

