


\\Server\07162020\201\DWG\MP5\ALTA\1\app04.dwg Plot Dec 10 09:26:32 1997 BY GP

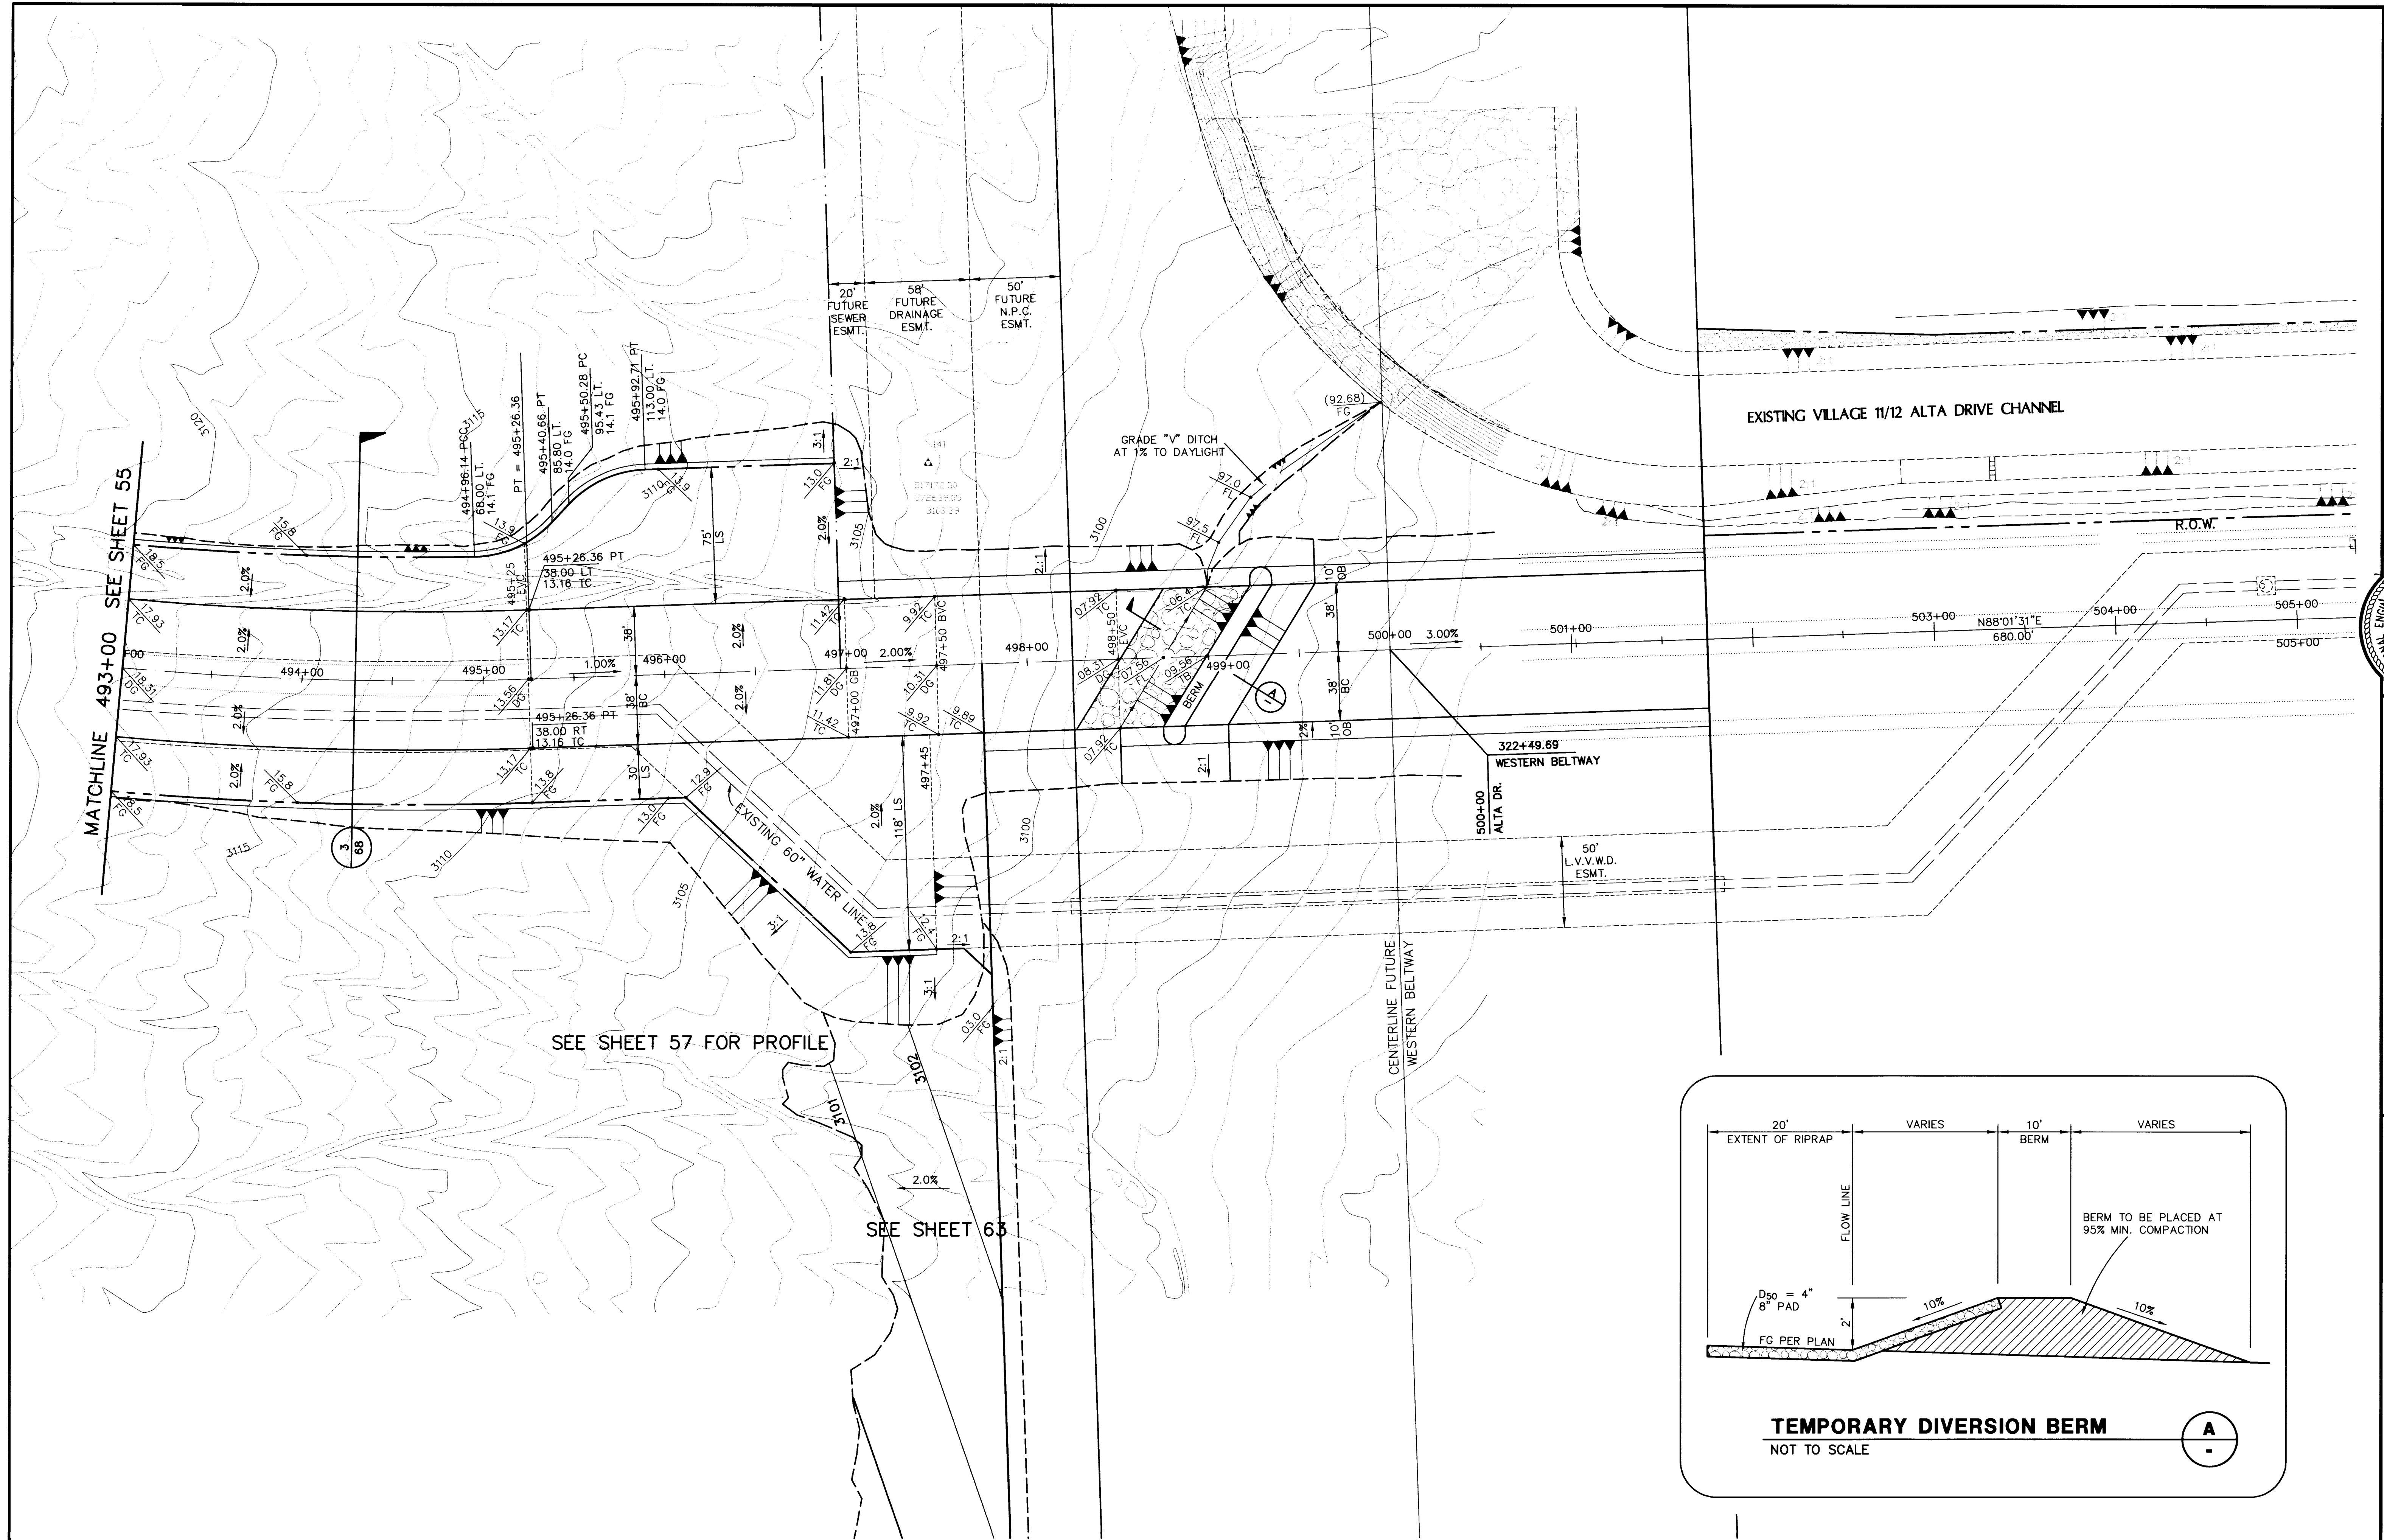

SEE SHEET 57 FOR PROFILE




SEE SHEET 63

MATCHLINE 493+00 SEE SHEET 55

ALTA DRIVE

SCALE: HORIZ. 1" = 40'
VERT. 1" = 4'

NOTE:
THIS SET OF DRAWINGS IS BASED UPON NAVD 88 DATUM.
NAVD 88 DATUM = 2.2' + SUMMERLIN DATUM.

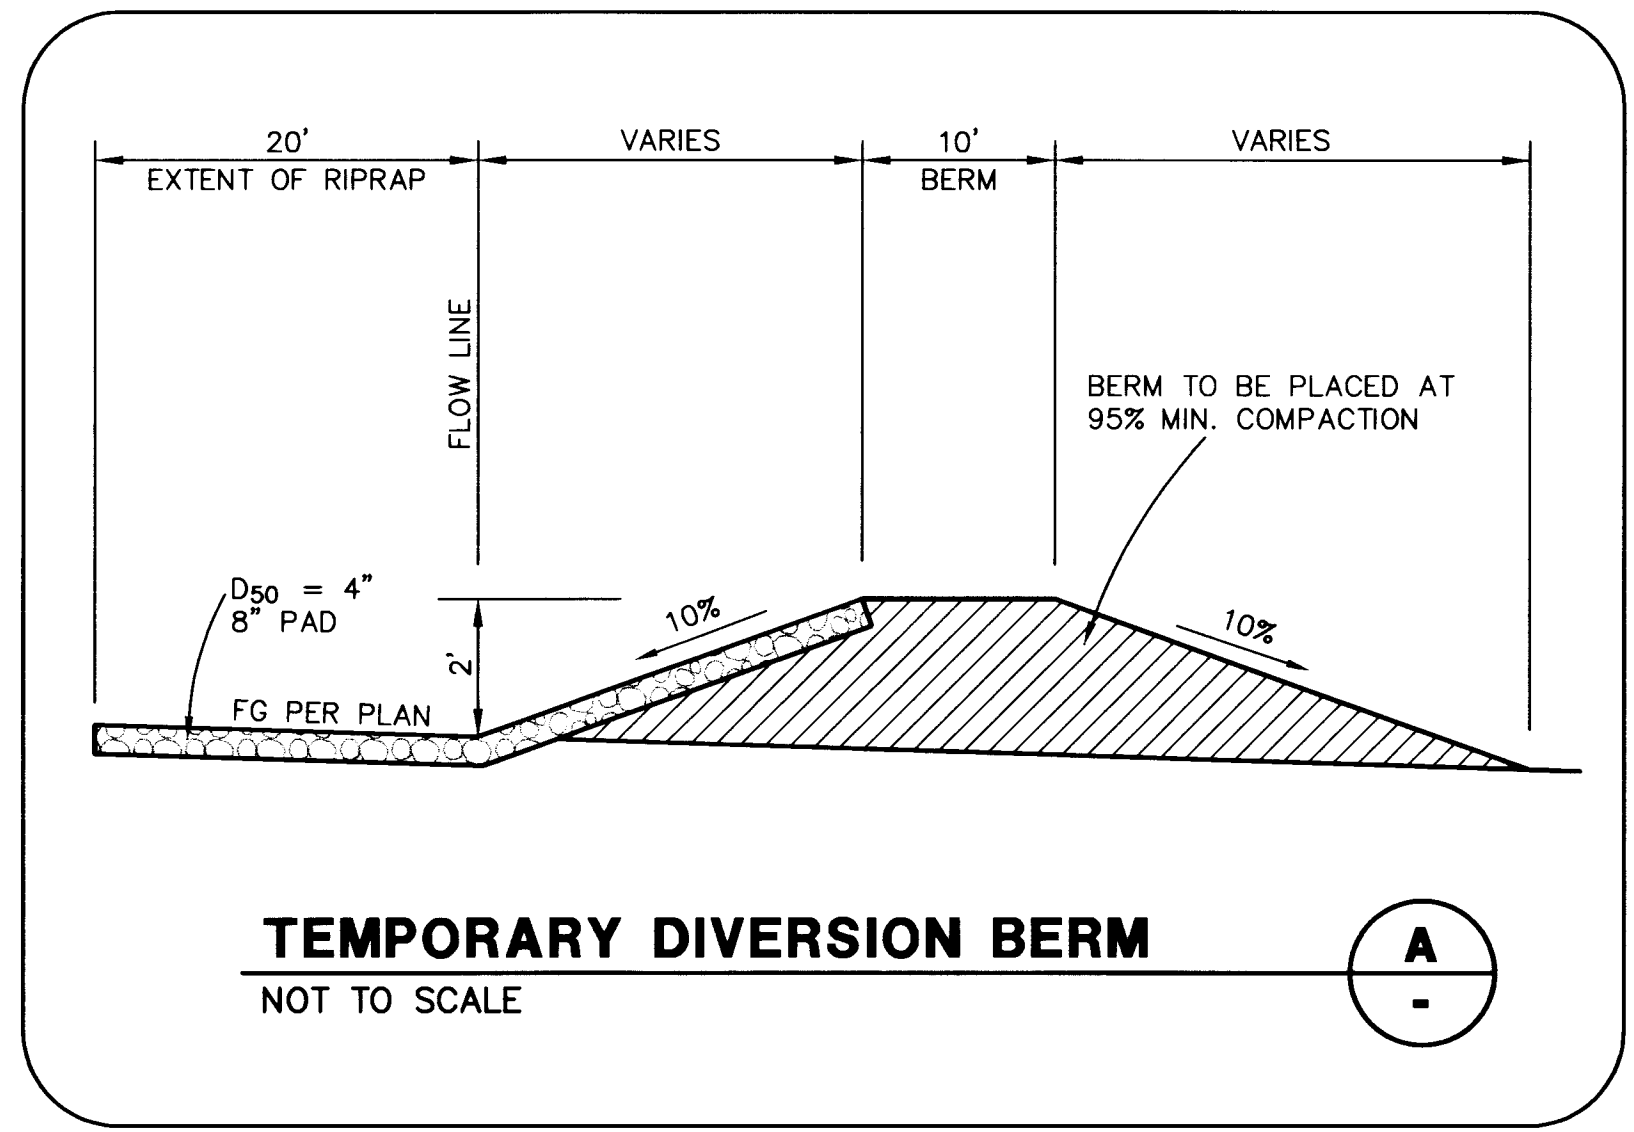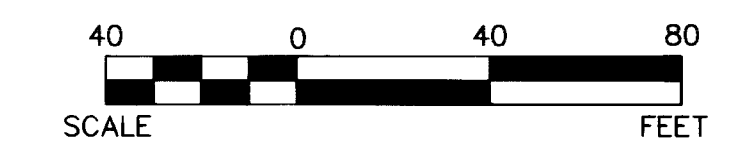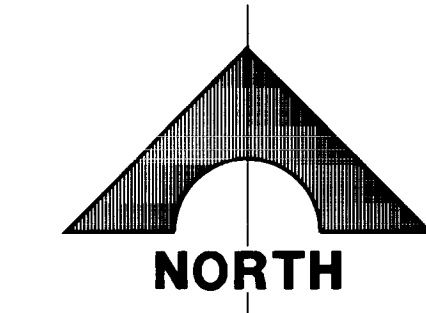

RECOMMENDED	DATE	REV.	DATE	DESCRIPTION
BERT A. HUGHES	10/25/99			

G.C. WALLACE, INC.
 ENGINEERS/ARCHITECTS/PLANNERS
 1545 SOUTH PANDORA BLVD., LAS VEGAS, NEVADA 89102 (702) 363-1200
 SUMMERLIN DIVISION (702) 363-0991

SUMMERLIN
 VILLAGE 20 - ROUGH GRADING
 ALTA DRIVE
 PLAN
 493+00 TO END

SHEET
56
 SHT 56 OF 68

JOB NO. 62020.201
 ISSUE TO CONSTRUCT 12/06/97

