


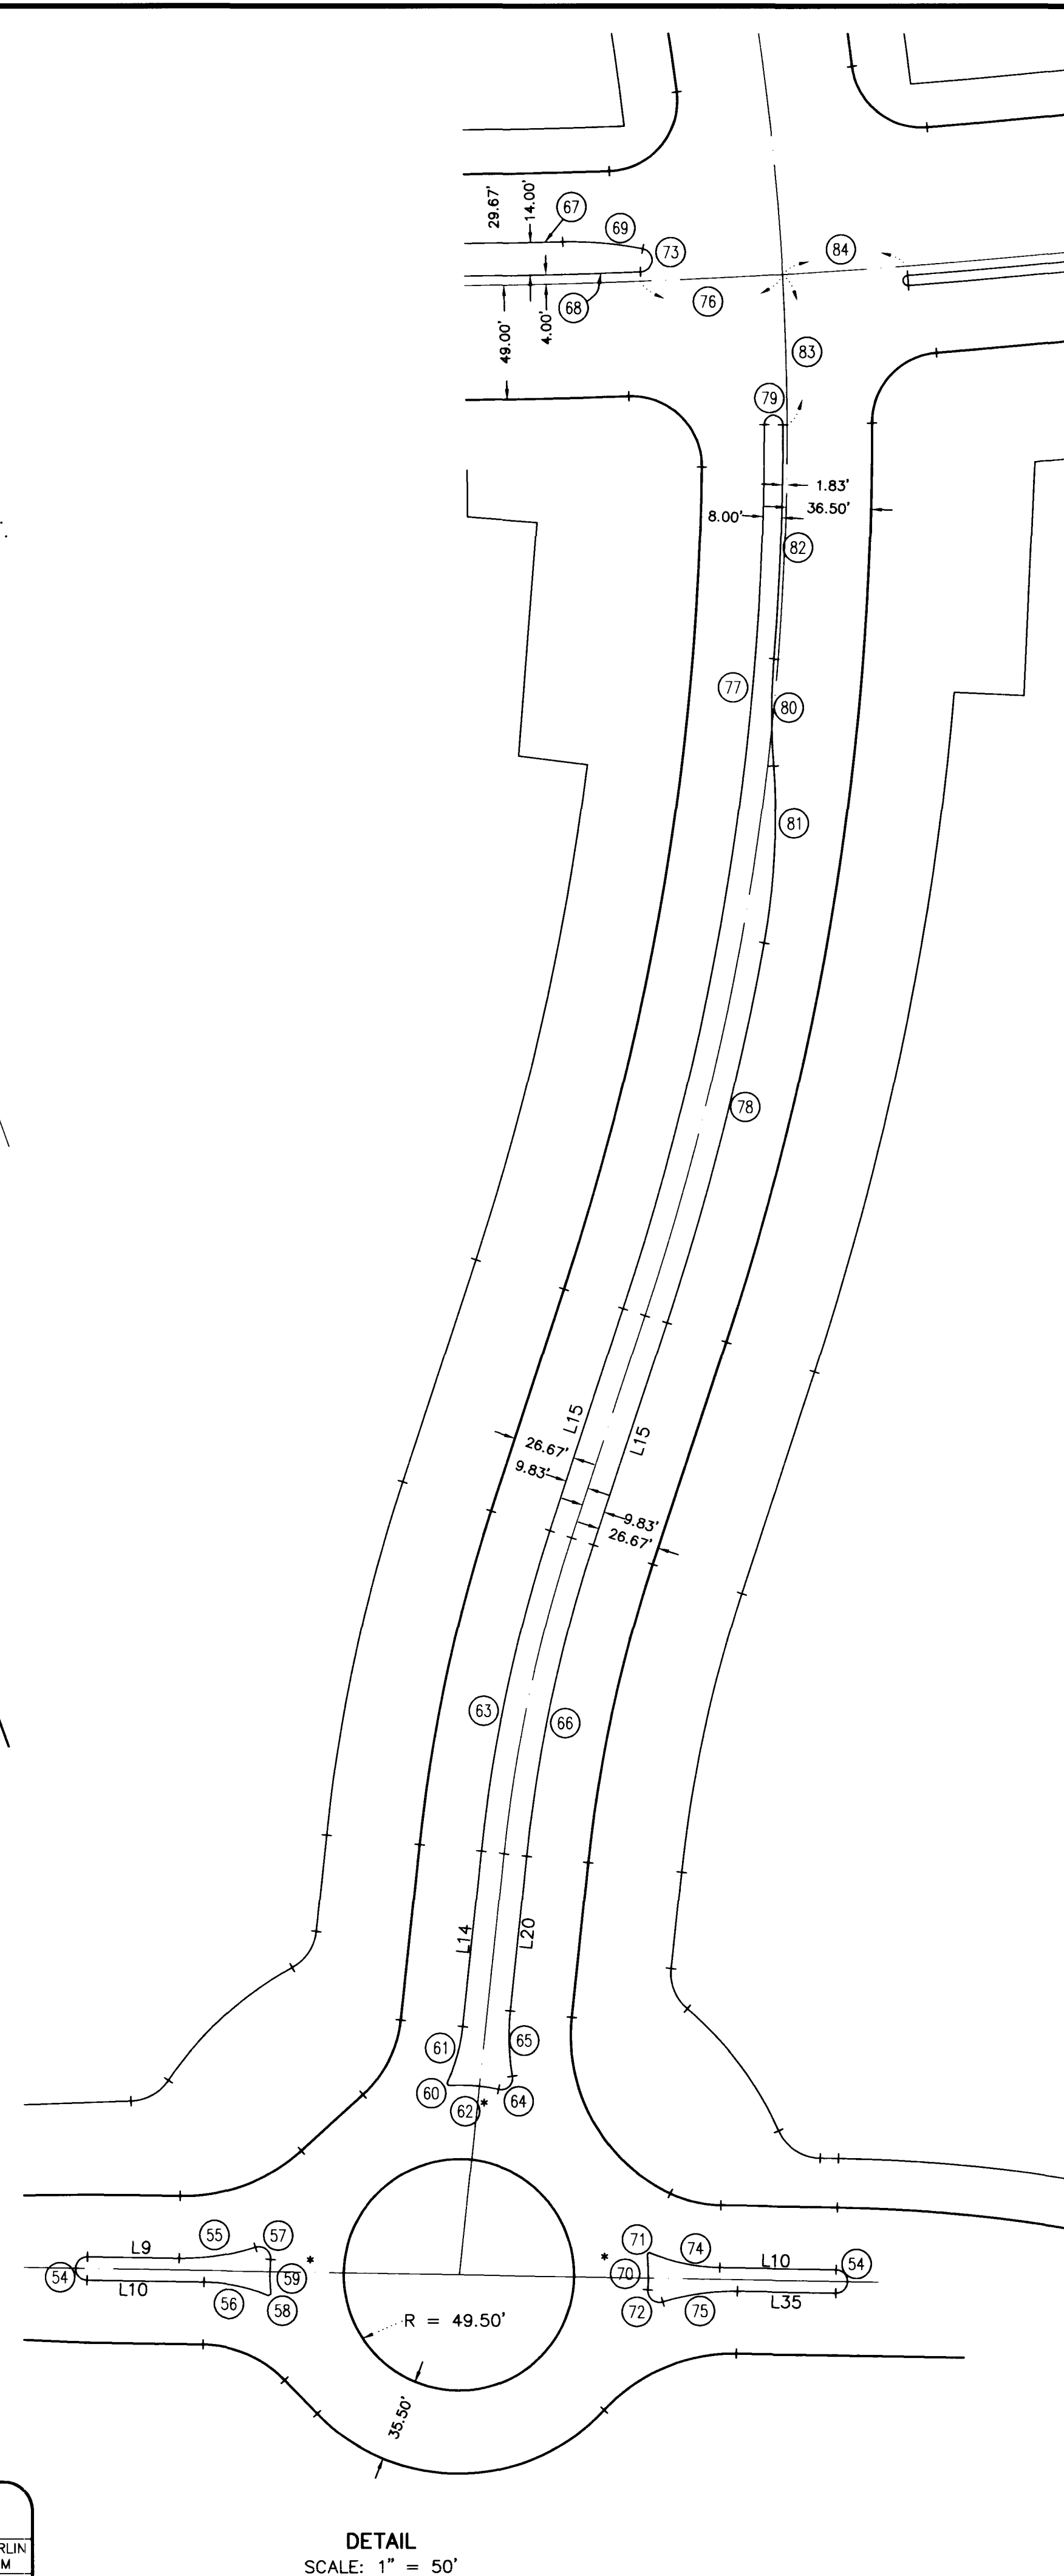

LINE	BEARING	DISTANCE
L1	N07°03'34"E	28.60
L2	N88°56'26"W	49.14
L3	N07°03'34"E	34.34
L4	N89°25'22"E	100.11
L5	N07°03'34"E	36.49
L6	N89°25'22"E	324.74
L7	N87°16'14"W	24.70
L8	N88°17'23"E	242.14
L9	N88°56'26"W	39.19
L10	N88°56'26"W	50.00
L11	N44°01'21"W	100.00
L12	N47°52'17"E	35.77
L13	N06°03'34"E	41.48
L14	N06°03'34"E	71.55
L15	N18°16'00"E	100.00
L16	N00°43'44"W	20.00
L17	N85°32'40"W	30.00
L18	N85°32'40"W	30.00
L19	N04°27'20"E	100.00
L20	N06°03'34"E	66.68
L21	N88°56'26"W	50.06
L22	N88°56'26"W	9.48
L23	N88°56'26"W	7.91
L24	N87°20'49"W	30.01
L25	N84°10'34"E	32.20
L26	N07°39'16"E	9.54
L27	N05°49'28"W	20.00
L28	N07°00'44"E	112.04
L29	N7°00'44"E	114.15
L30	N07°00'44"E	40.82
L31	N7°00'44"E	442.15
L32	N07°00'44"E	534.71
L33	N7°00'44"E	300.00
L34	N7°00'44"E	17.00
L35	N88°56'26"W	45.03

FOR SURVEY MONUMENTATION CONTROL REFER TO MONUMENTATION CONTROL NETWORK FOR VILLAGE 20 AS SHOWN ON RECORD OF SURVEY IN FILE 92, PAGE 42 OF SURVEYS , CLARK COUNTY RECORDS, CLARK COUNTY NEVADA. THE COORDINATES SHOWN ON THIS PLAN ARE SUMMERLIN COORDINATES AS ARE THOSE ON THE ABOVE REFERENCED RECORD OF SURVEY.

DETAIL
SCALE: 1" = 50'

