


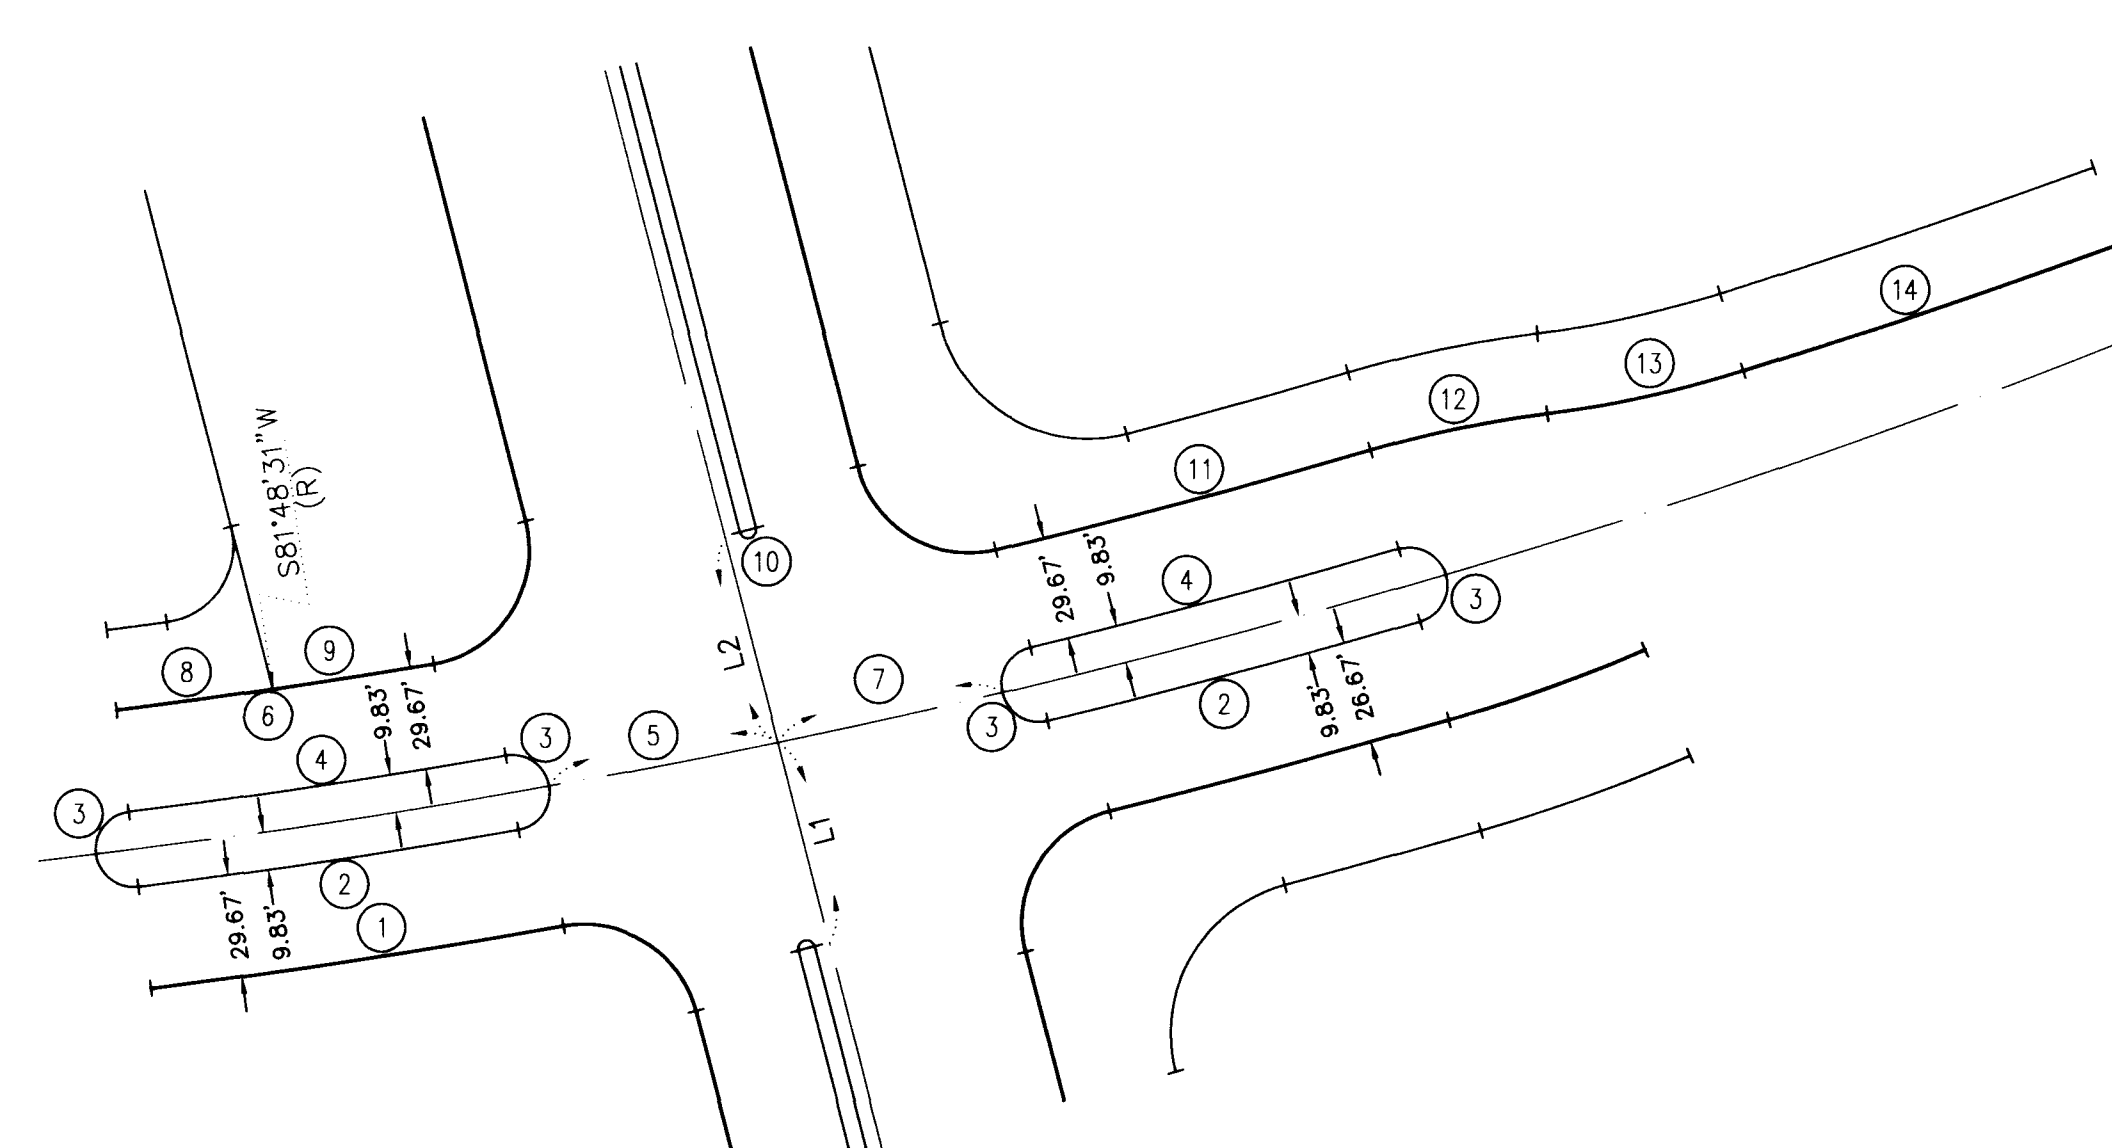

LINE	BEARING	DISTANCE
L1	N75°35'40"E	53.78
L2	N75°35'40"E	53.78
L3	N23°41'12"W	292.84
L4	N23°41'12"W	293.27
L5	N75°35'40"E	212.86
L6	N75°35'40"E	209.00
L7	N75°35'40"E	169.29
L8	N21°36'00"W	246.70
L9	N19°57'48"W	131.97
L10	N21°36'00"W	247.13
L11	N19°57'48"W	138.67
L12	N21°36'00"W	246.80
L13	N59°12'00"E	22.74
L14	N75°35'40"E	672.55
L15	N75°35'40"E	663.73
L16	N75°35'40"E	633.05
L17	N74°51'00"E	10.00
L18	N34°02'35"W	63.36
L19	N75°35'40"E	341.57
L20	N75°35'40"E	538.89
L21	N45°42'00"E	80.55
L22	N44°18'00"W	80.55
L23	N75°35'40"E	49.29
L24	N6°30'20"W	536.40
L25	N6°30'20"W	495.42
L26	N6°30'20"W	278.58
L27	N26°53'00"E	66.03
L28	N18°08'00"E	22.17

DETAIL
SCALE: 1" = 50'

FOR SURVEY MONUMENTATION CONTROL REFER TO
MONUMENTATION CONTROL NETWORK FOR VILLAGE 20
AS SHOWN ON RECORD OF SURVEY IN FILE 92, PAGE 42
OF SURVEYS , CLARK COUNTY RECORDS, CLARK COUNTY
NEVADA. THE COORDINATES SHOWN ON THIS PLAN ARE
SUMMERLIN COORDINATES AS ARE THOSE ON THE ABOVE
REFERENCED RECORD OF SURVEY

BASIS OF BEARINGS

NORTH 89°54'38" EAST BEING THE BEARING OF THE SOUTH LINE OF THE SOUTHEAST QUARTER (SE 1/4) OF SECTION 35, TOWNSHIP 20 SOUTH, RANGE 59 EAST, M.D.M.

NOTE

THIS SET OF DRAWINGS IS BASED UPON
NAVD 88 DATUM. PREVIOUS DRAWINGS
MAY BE BASED ON SUMMERLIN DATUM.
CARE SHOULD BE OBSERVED WHEN
UTILIZING THIS SET OF DRAWINGS.

BENCHMARK

ID #	DESC.	NAVD 88 DATUM	NAVD 88 DATUM	SUMMERLIN DATUM
OLV09 36--SE5	CITY OF LAS VEGAS RIVET & PLATE IN TOP OF CURB, NORTHEAST RETURN OF CHARLESTON BLVD. & HUALAPAI WAY.	2912.23 (FEET)	887.650 (METERS)	2910.05 (FEET)

