


\\Server\071\62020\201\DWG\1\MS\horcon\20rc-11.dwg Wed Dec 03 16:35:59 1997 BY GP

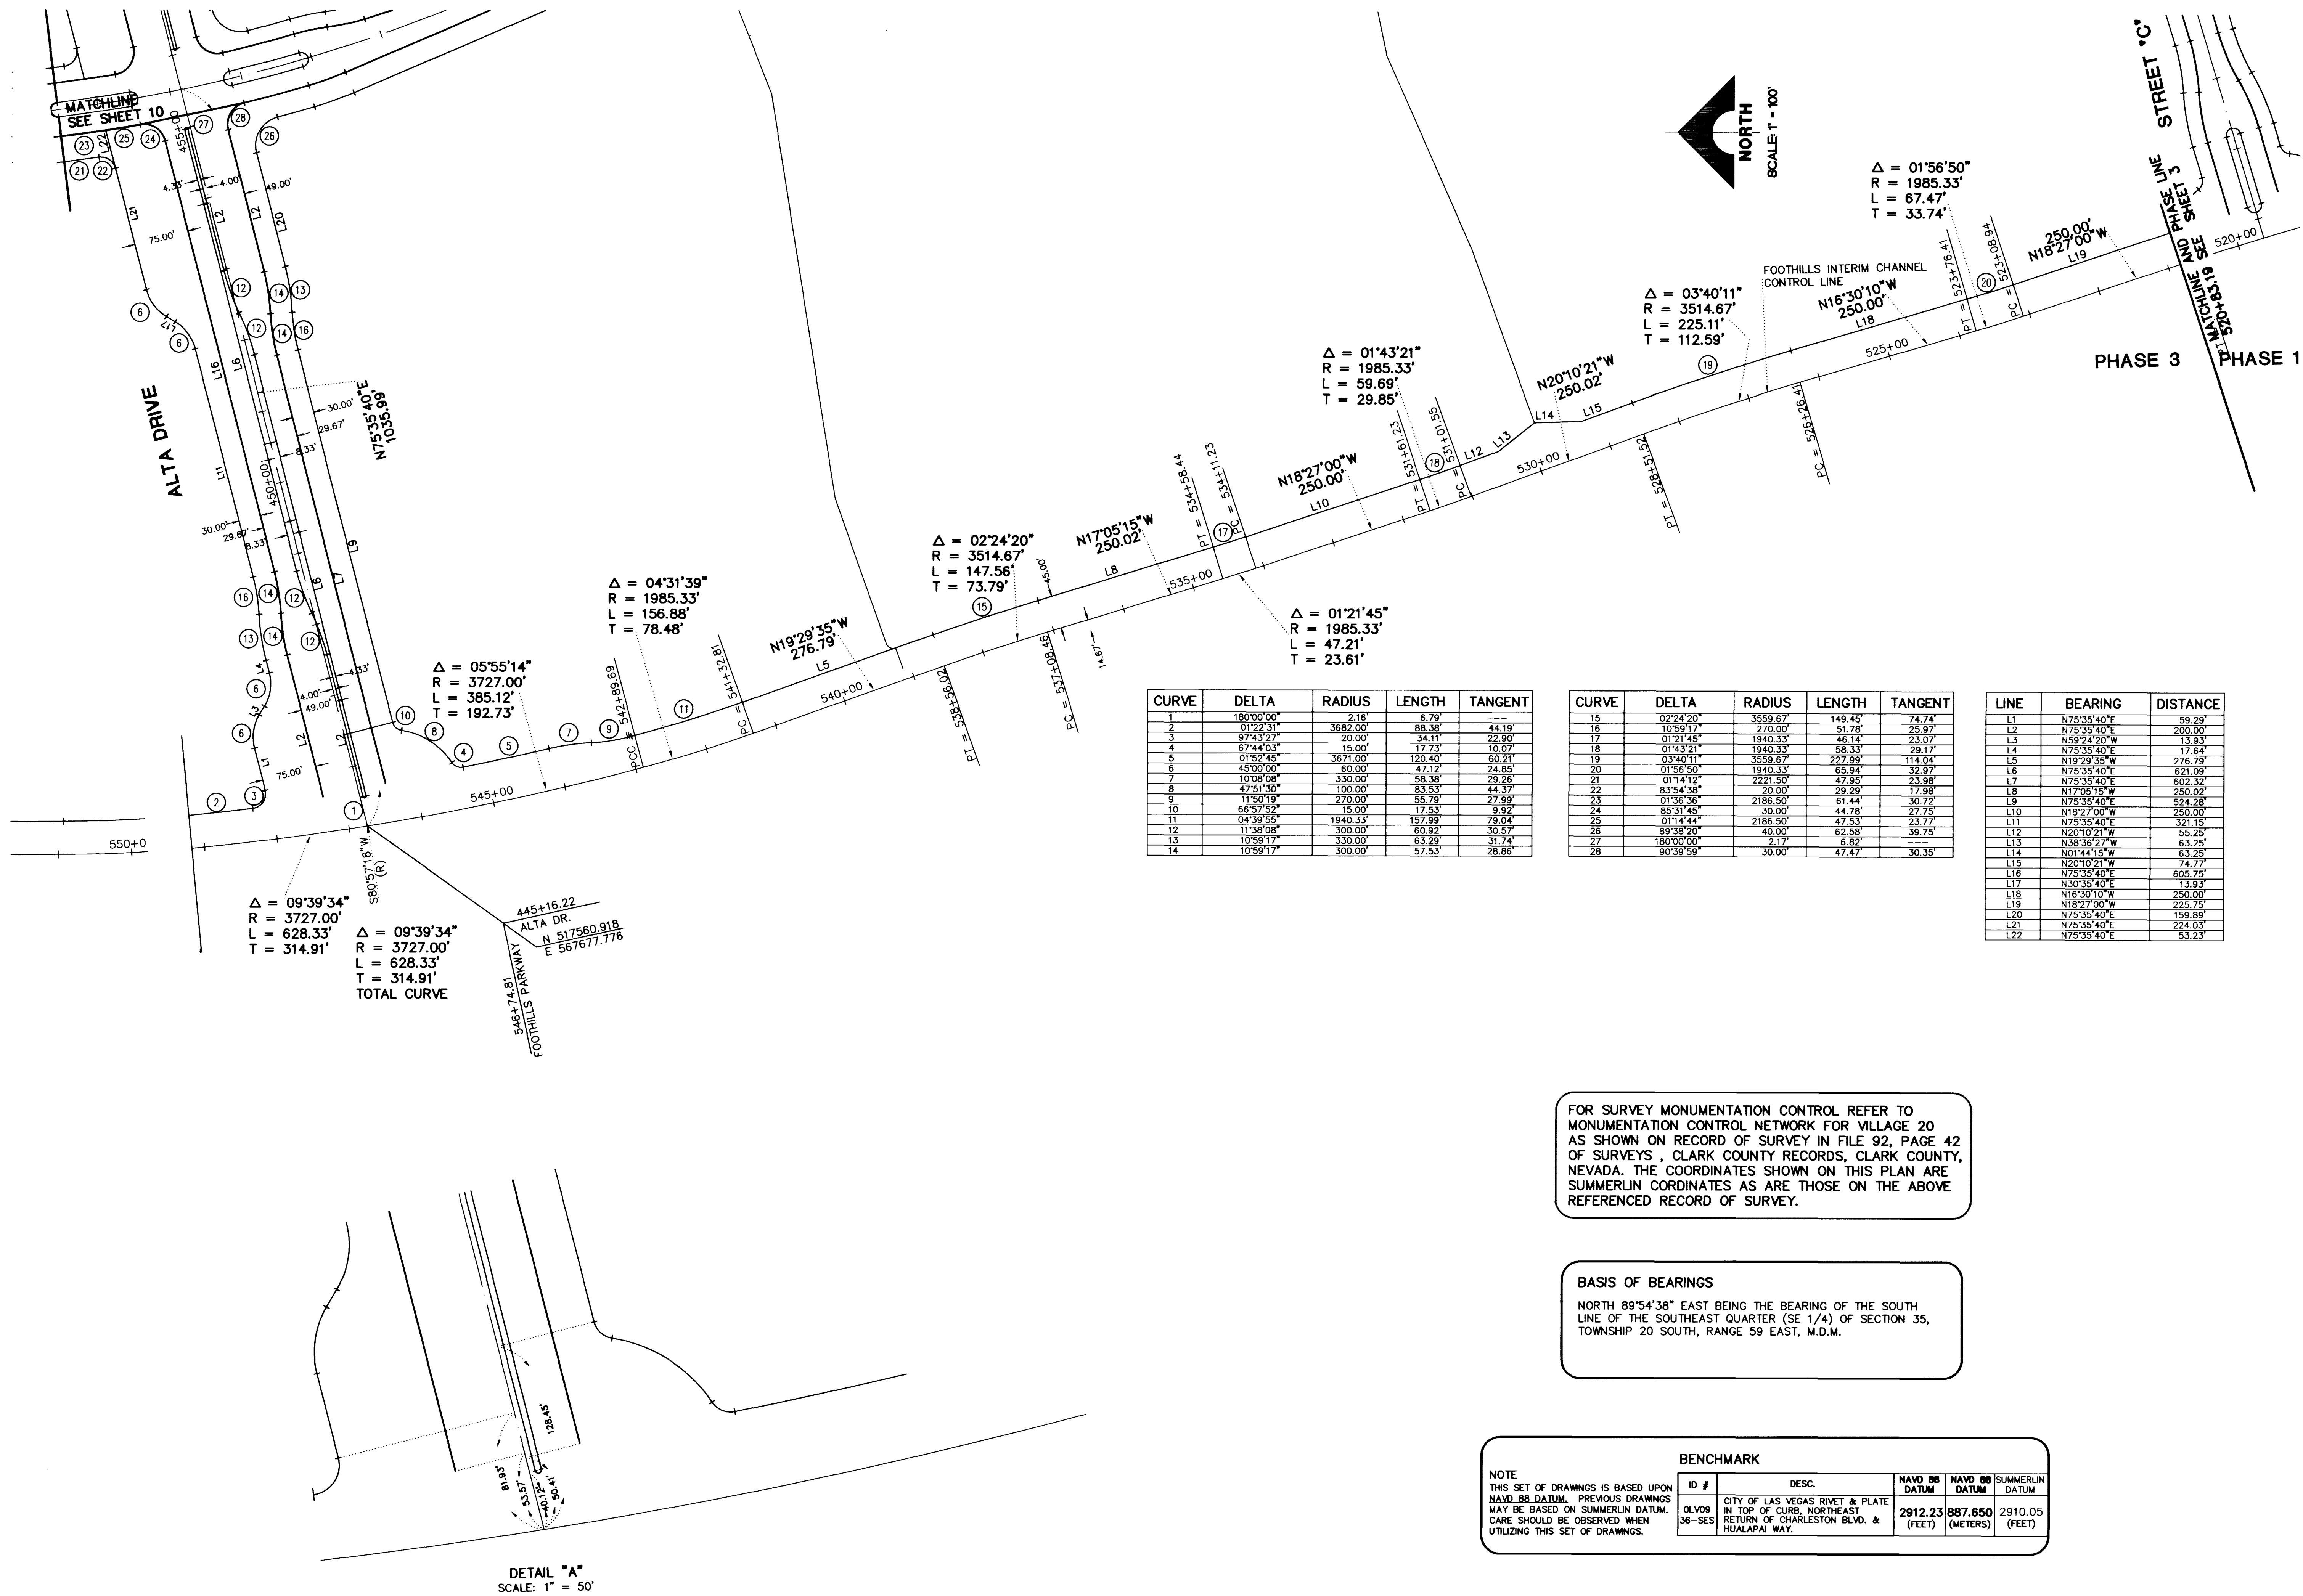

RECOMMENDED
BERT A. HUGHES
P.E. NO. 10259

REGISTERED PROFESSIONAL ENGINEER STATE OF NEVADA
BERT A. HUGHES
CIVIL ENGINEER
10259

G.C. WALLACE, INC.
ENGINEERING/ARCHITECTS
1555 SOUTH HANBROW BLVD., LAS VEGAS, NEVADA 89102 (702) 363-1200
SUMMERLIN DIVISION (702) 363-0991

SUMMERLIN
VILLAGE 20
HORIZONTAL CONTROL PLAN

SHEET
11
SHT 11 OF 68

DATE: 12/06/97
APP: DATE: 12/06/97
JOB NO. 62020.201

ISSUE TO CONSTRUCT 12/06/97

