




\\Server\07162020\001\006\1MPS\FARHILLS\Fpdp40.dwg Mon Dec 08 11:56:39 1997 By GP

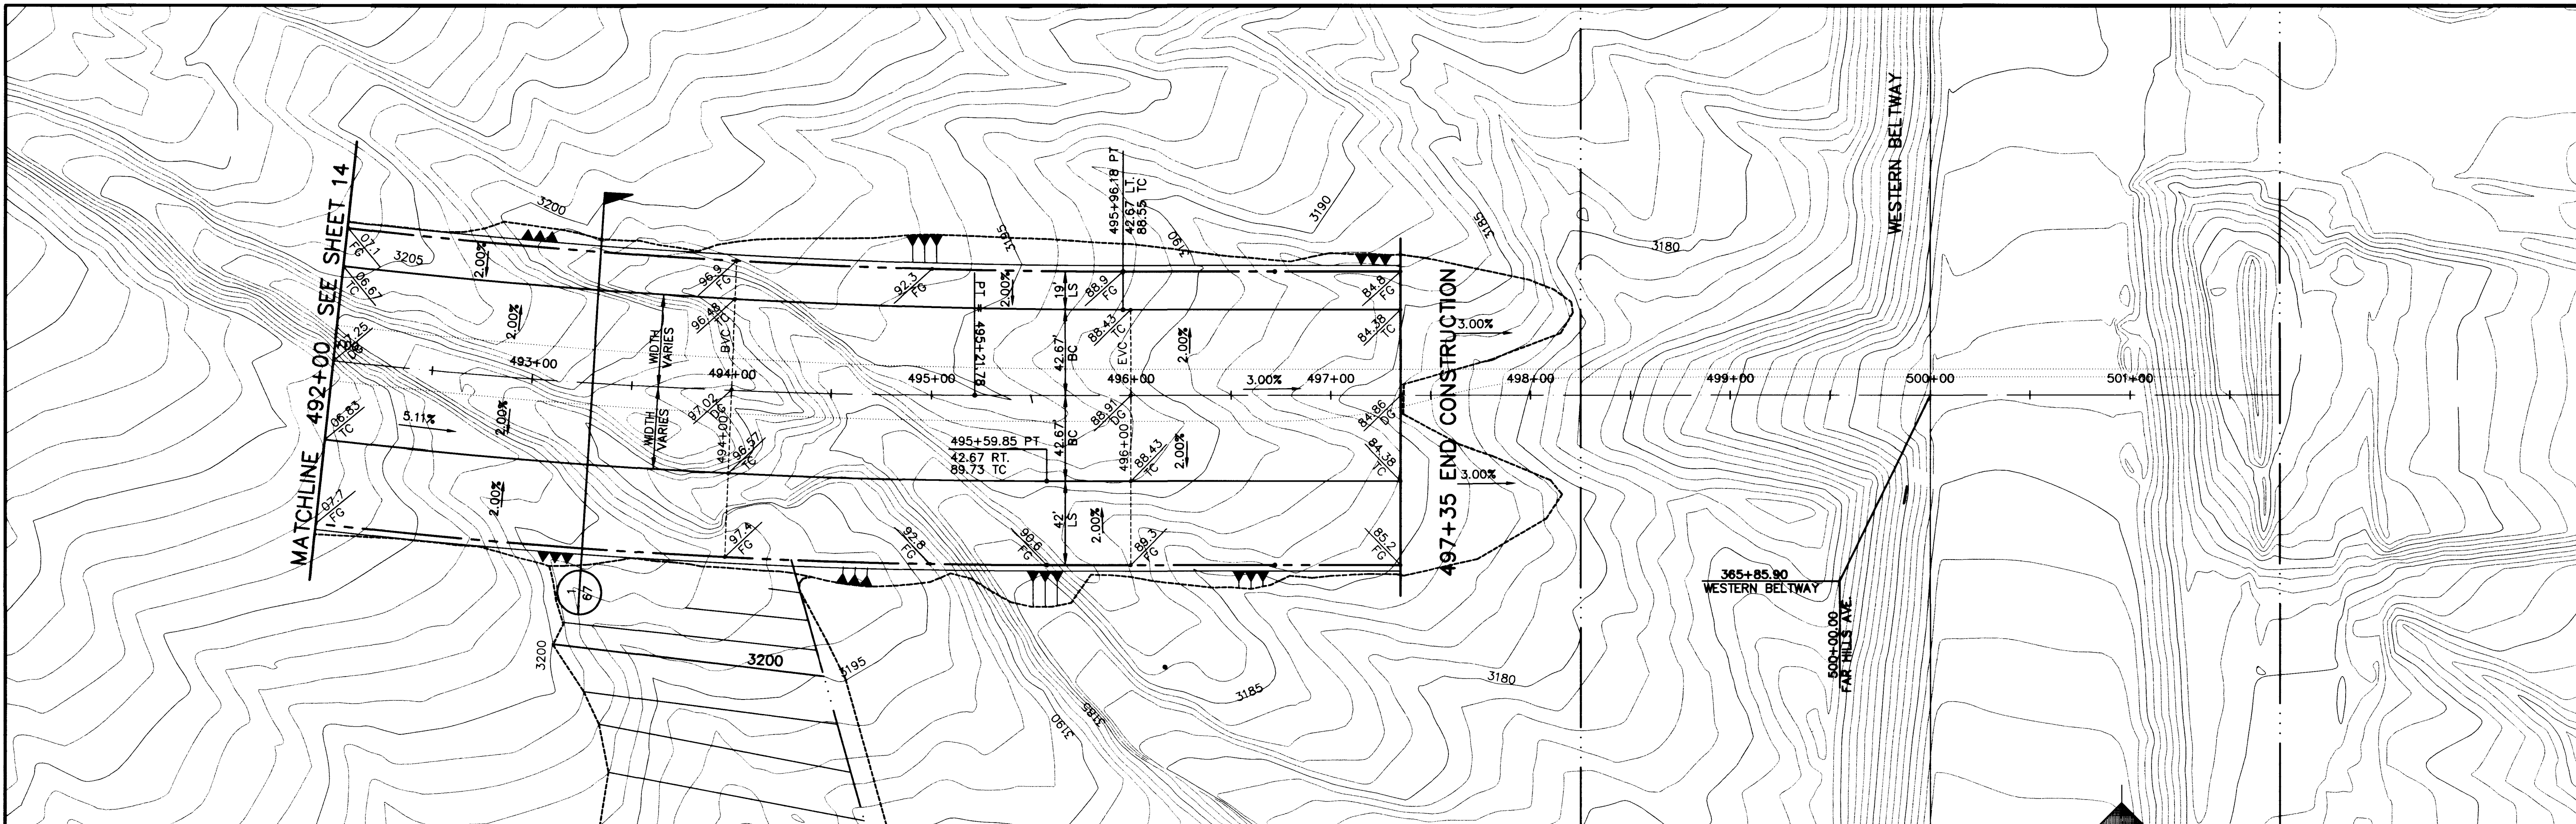

FAR HILLS AVE.

SCALE: HORIZ. 1" = 40'
VERT. 1" = 4'

NOTE:
THIS SET OF DRAWINGS IS BASED UPON NAVD 88 DATUM.
NAVD 88 DATUM = 2.2' + SUMMERLIN DATUM.

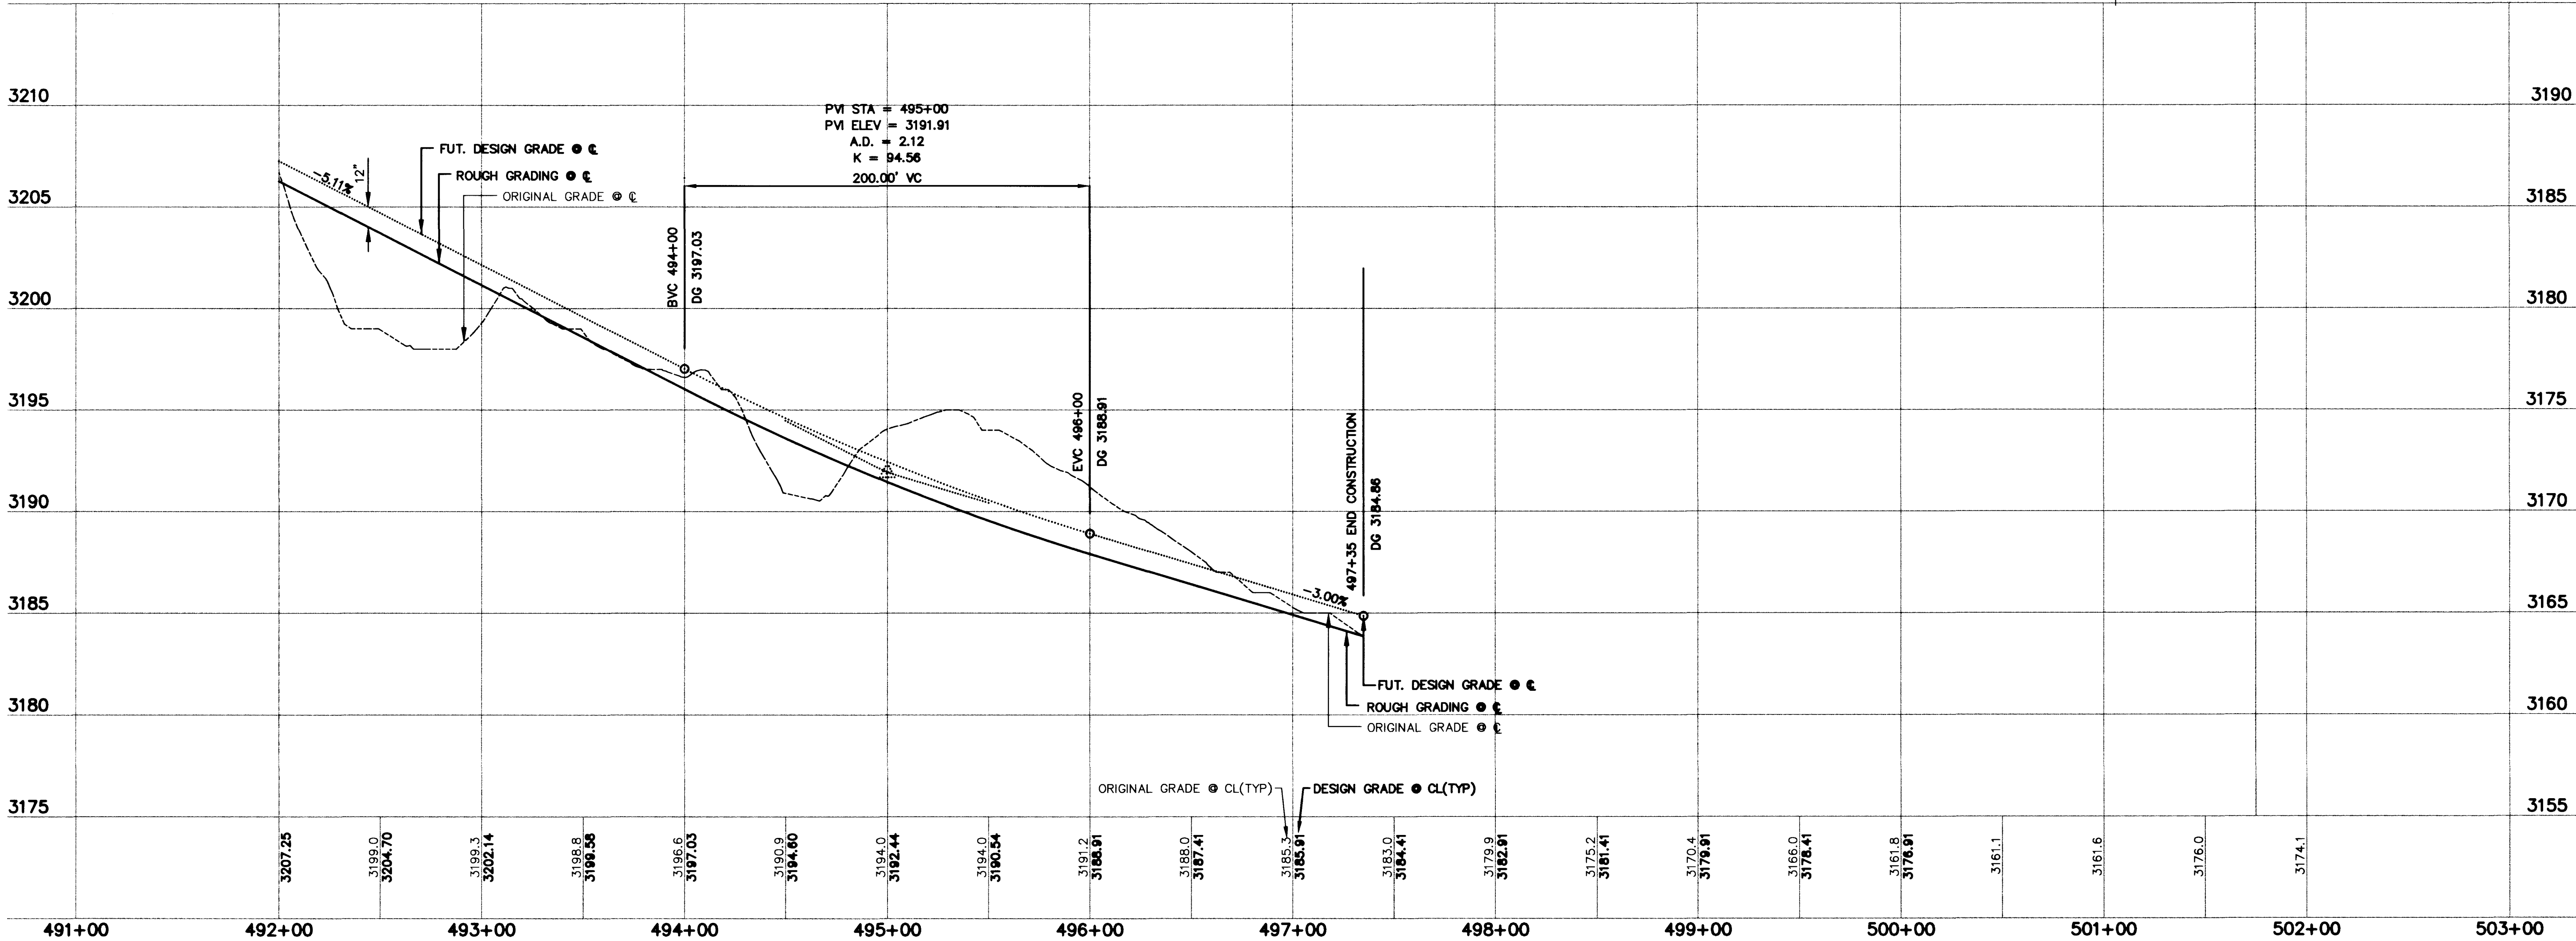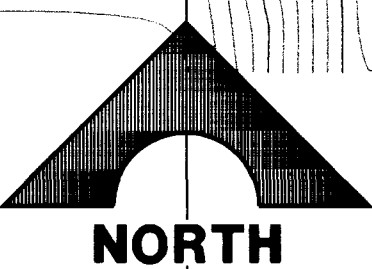

RECOMMENDED		DATE		AGENCY		DATE		AGENCY		DATE		AGENCY		DATE	
BEST A. HUGHES		10/29		10/29		10/29		10/29		10/29		10/29		10/29	
P.E. NO.		DATE		DATE		DATE		DATE		DATE		DATE		DATE	
10259		12/06/97		12/06/97		12/06/97		12/06/97		12/06/97		12/06/97		12/06/97	
DESCRIPTION		DATE		DATE		DATE		DATE		DATE		DATE		DATE	
ISSUE TO CONSTRUCT		12/06/97		12/06/97		12/06/97		12/06/97		12/06/97		12/06/97		12/06/97	

G.C. WALLACE, INC.
Engineering/Architecture
1555 SOUTH RAINBOW BLVD. LAS VEGAS, NEVADA 89102 (702) 363-1200
SUMMERLIN DIVISION (702) 363-0891

SUMMERLIN
VILLAGE 20 - ROUGH GRADING
FAR HILLS AVE.
PLAN & PROFILE
492+00 TO WESTERN BELTWAY

SHEET
15
SHT 15 OF 68

JOB NO. 62020.201

1774

107-V2777

