


F:\62020\201\DWG\MP5\FPV\Fpp40.dwg Mon Dec 08 08:20:16 1997 BY QT

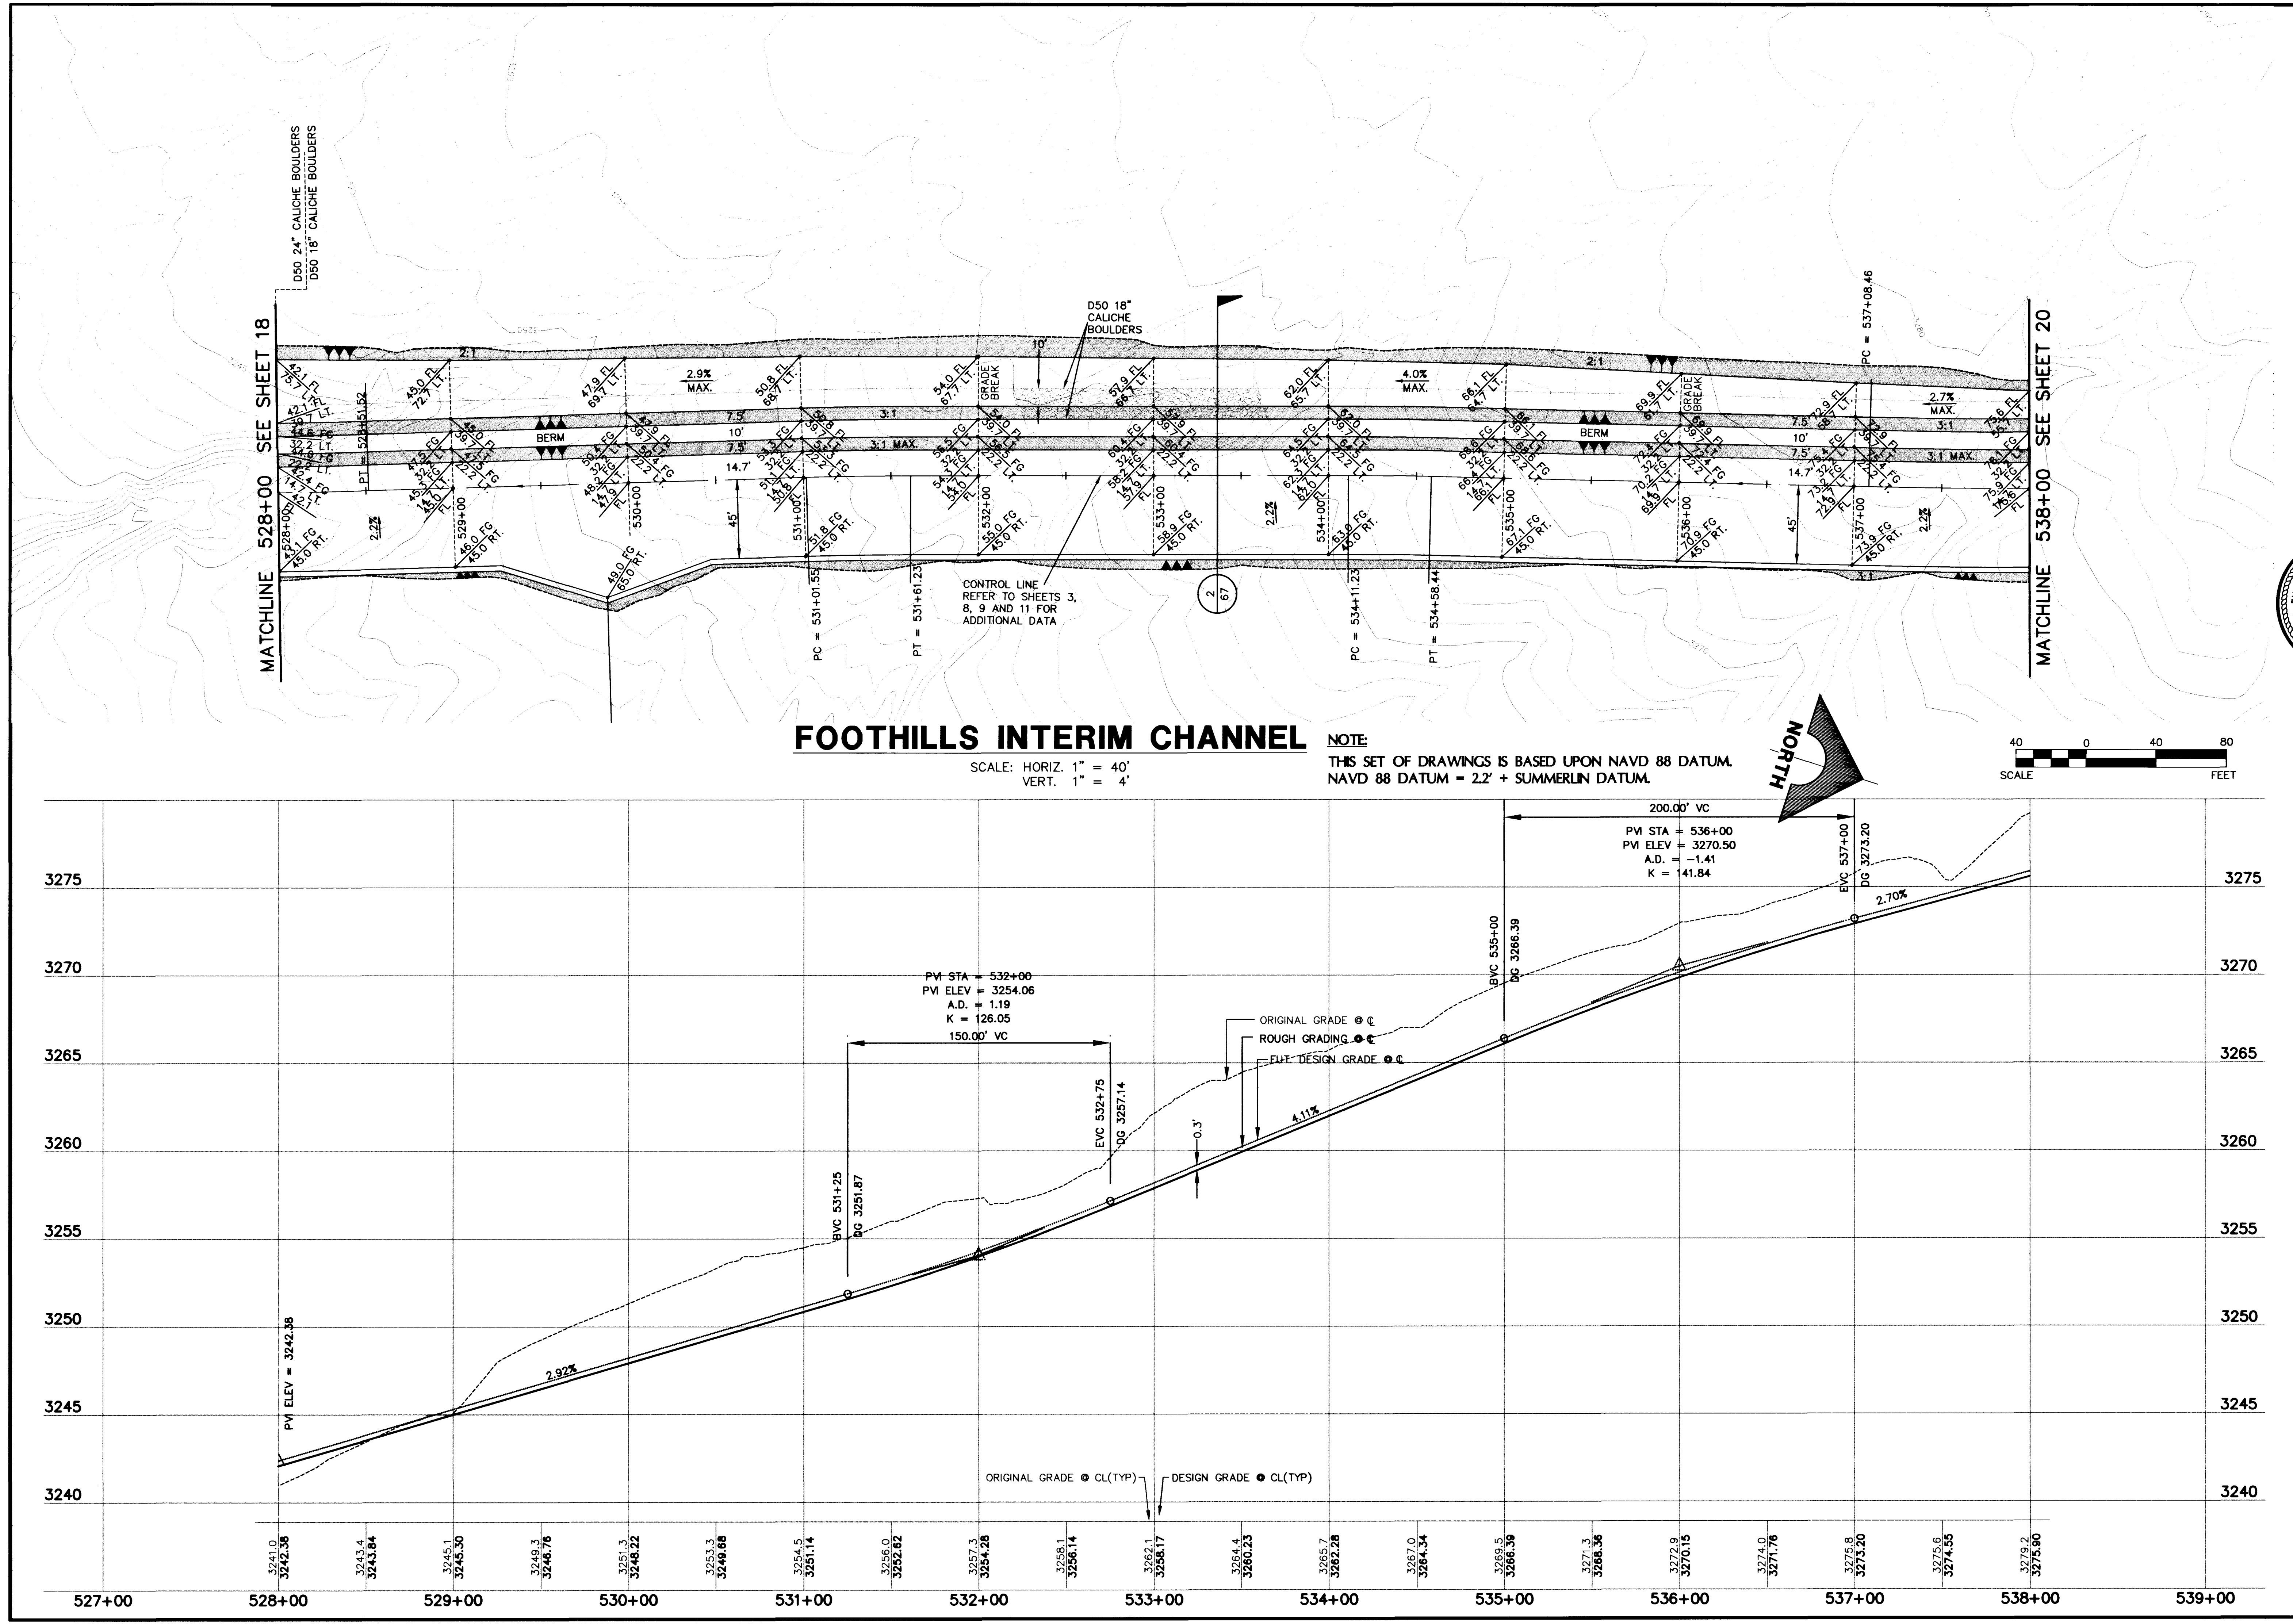

|   |  |                  |
|---|--|------------------|
| RECOMMENDED<br>BERT A. HUGHES<br>10259                                                                       |  | DATE<br>12/08/97 |
| P.E. NO.<br>10259                                                                                            |  | DATE<br>12/08/97 |
| DESCRIPTION<br>VILLAGE 20 - ROUGH GRADING<br>FOOTHILLS INTERIM CHANNEL<br>PLAN & PROFILE<br>528+00 TO 538+00 |  | DATE<br>12/08/97 |
| SHEET<br>19                                                                                                  |  | DATE<br>12/08/97 |
| JOB NO. 62020.201                                                                                            |  | DATE<br>12/08/97 |

107-V2777

