


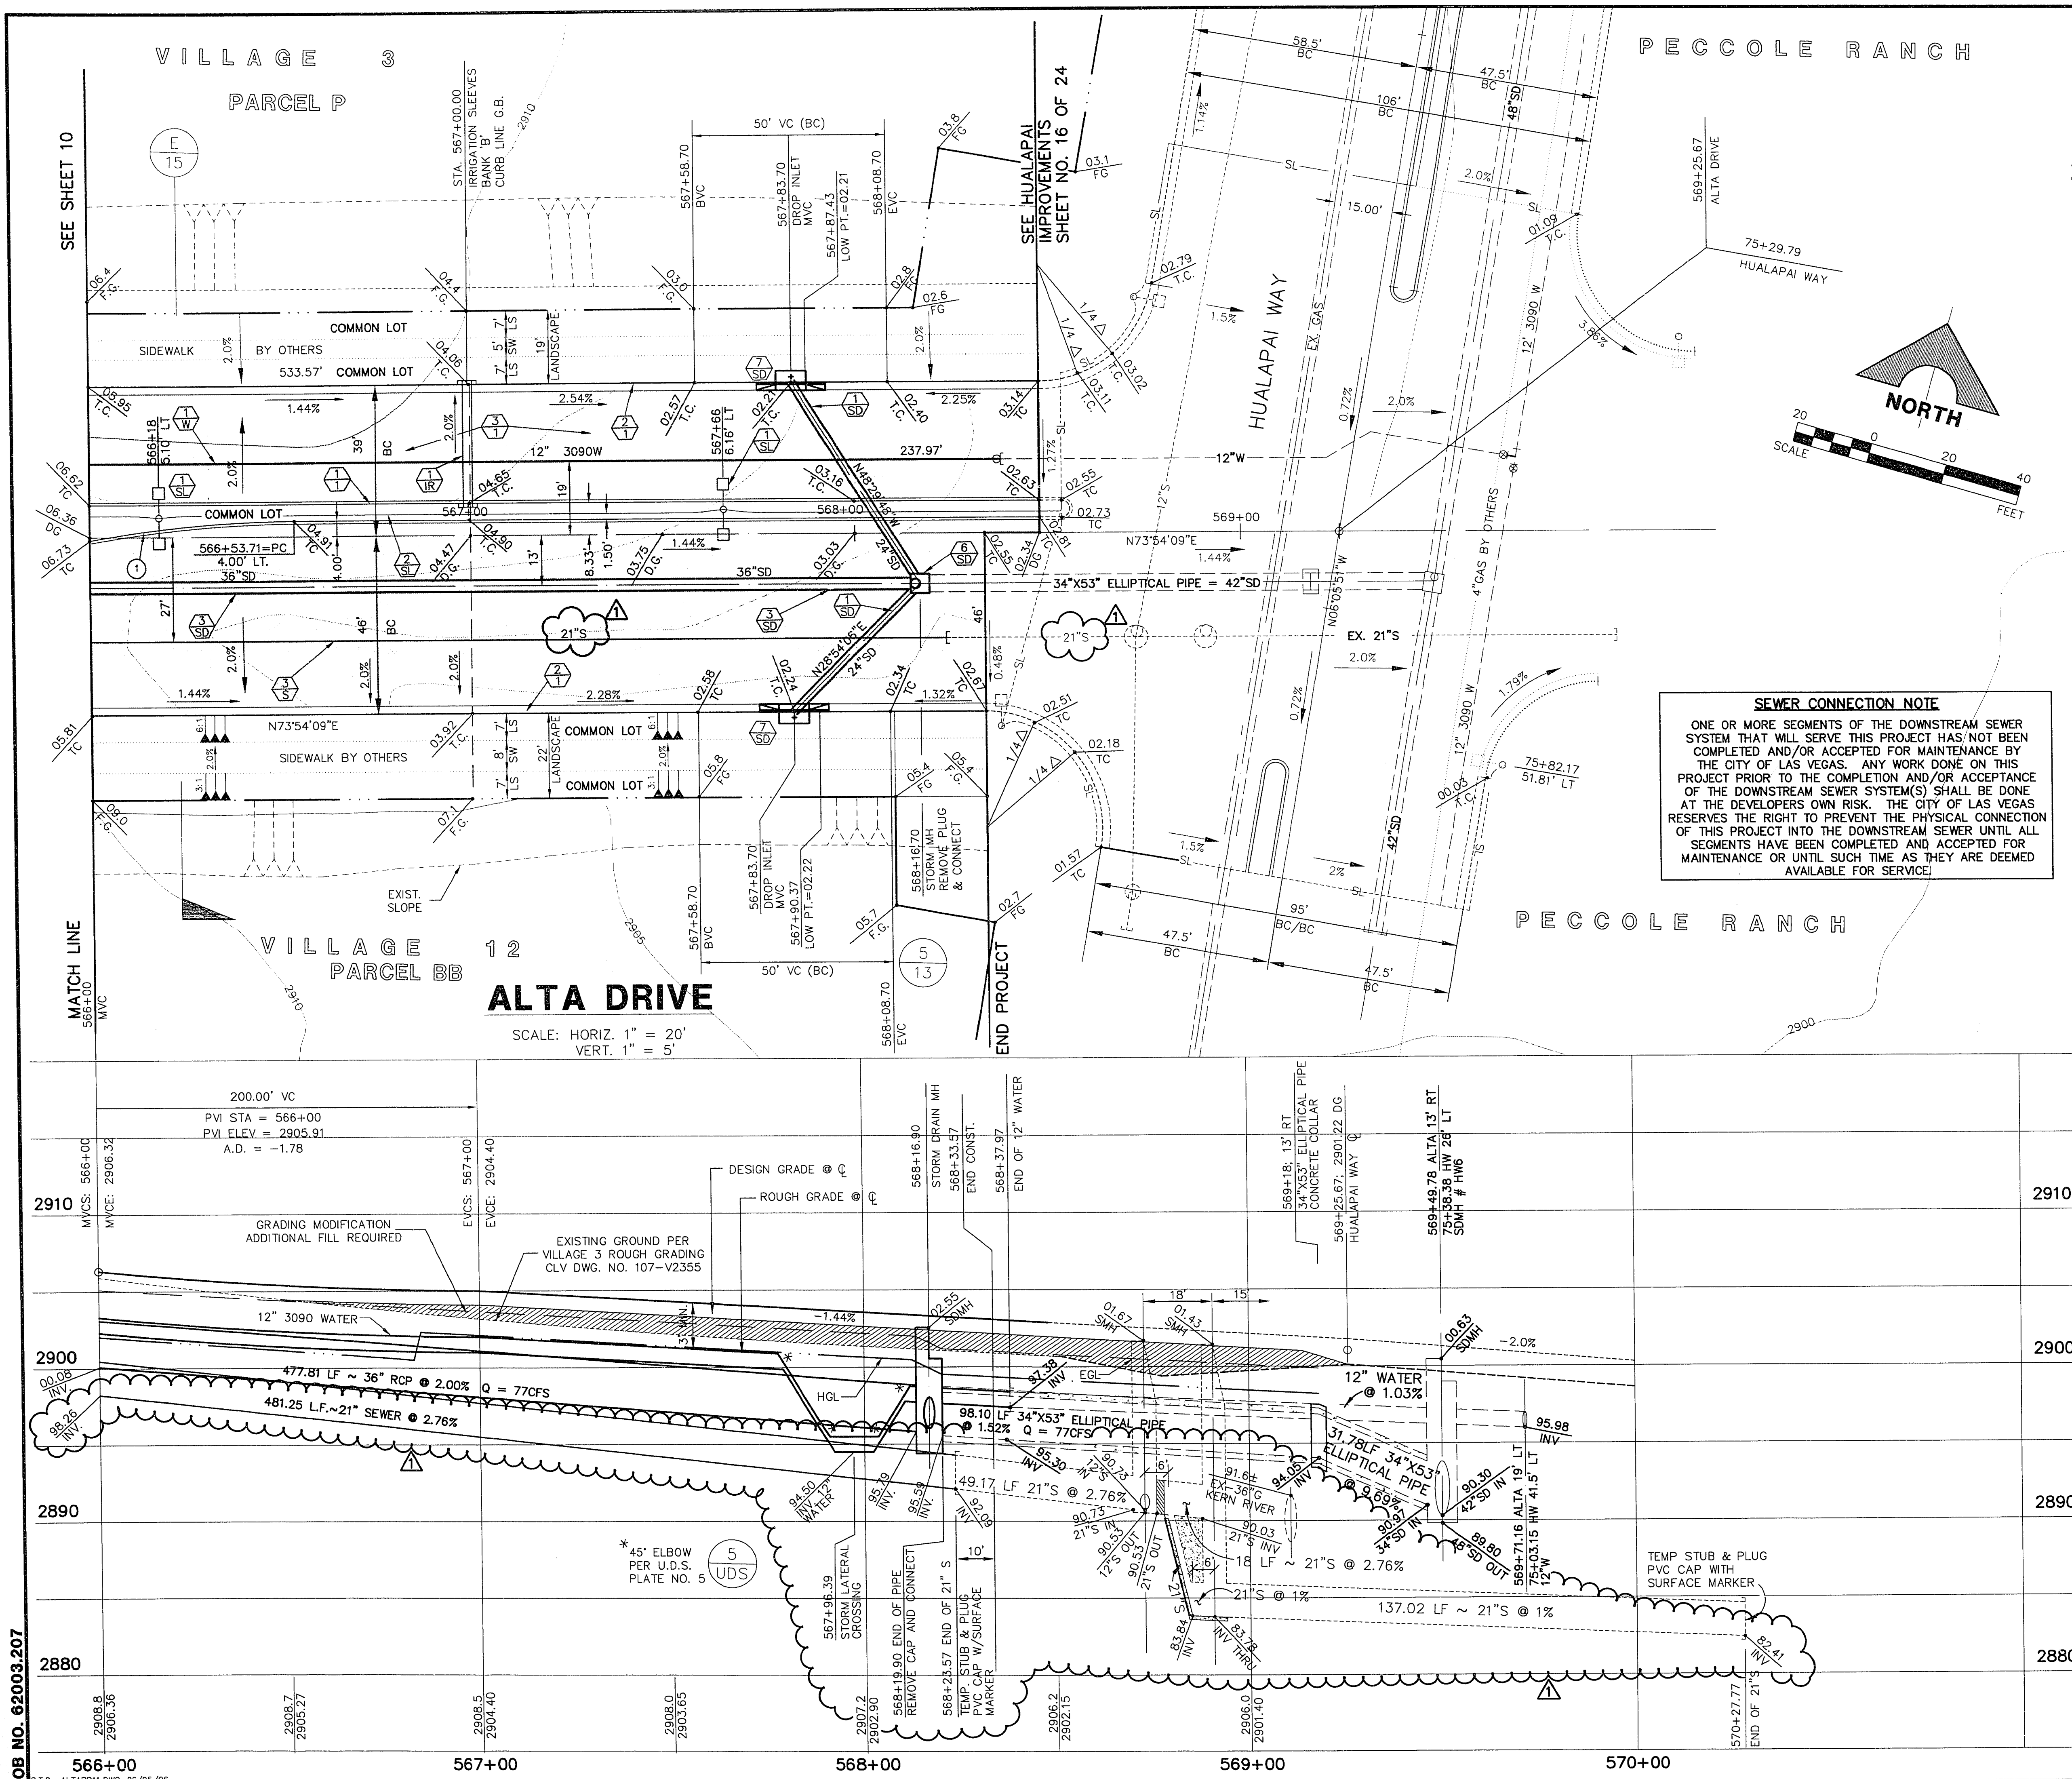

CURVE DATA				
① INDICATES CURVE NUMBER				
CURVE	DELTA	RADIUS	LENGTH	TANGENT
1	10°18'52"	300.00'	54.01'	27.08'

CONSTRUCTION NOTES

- IMPROVEMENTS**
- 1. INSTALL "A" TYPE CURB (S-50 S)
 - 2. INSTALL "L" TYPE CURB & GUTTER (S-47 S)
 - 3. INSTALL 4" A.C. PAVEMENT OVER 8" TYPE II BASE
 - 4. INSTALL CROSSWALK (S-78 S)
 - 5. INSTALL DEPRESSED CURB (A-13)

- WATER**
- 1. INSTALL 12" DIA. WATER PIPE (U-20 S)
 - 2. INSTALL 8" DIA. WATER PIPE (U-20 S)
 - 3. INSTALL 12" DIA. GATE VALVE & BOX (U-34 S)
 - 4. INSTALL 16" DIA. GATE VALVE & BOX (U-34 S)
 - 5. INSTALL 2" TEMP. BLOW-OFF (U-32 S)

- STORM DRAIN** — ALL S.D. PIPE CLASS 1350-D
- 1. INSTALL 24" DIA. STORM DRAIN PIPE (U-20 S)
 - 2. INSTALL 30" DIA. STORM DRAIN PIPE (U-20 S)
 - 3. INSTALL 36" DIA. STORM DRAIN PIPE (U-20 S)
 - 4. INSTALL 54" DIA. STORM DRAIN PIPE (U-20 S)
 - 5. INSTALL 60" DIA. STORM DRAIN PIPE (U-20 S)
 - 6. INSTALL STORM DRAIN MANHOLE (D-4 S)
 - 7. INSTALL 10" TYPE "C" DROP INLET (D-12 S)


- SEWER**
- 1. INSTALL 8" DIA. SEWER PIPE (U-20 S)
 - 2. INSTALL 60" DIA. SEWER MANHOLE (SDI-8 CLV)
 - 3. INSTALL 21" DIA. SEWER PIPE (U-20 S)

- STREET LIGHTING**
- 1. INSTALL STREET LIGHT, SEE ELECTRICAL PLANS (E-2 S)
 - 2. STREET LIGHT OR COMMON TRENCH, SEE ELECTRICAL PLANS

- TRAFFIC**
- 1. INSTALL 1-3" CONDUIT
 - 2. INSTALL NO. 5 PULLBOX (E-32 S)

- IRRIGATION**
- BANK 'A': 1-6" & 2-4" SLEEVES SDR 35 PVC
 - BANK 'B': 2-4" SLEEVES SDR 35 PVC
 - BANK 'C': 1-6" & 3-4" SLEEVES SDR 35 PVC

NOTE: ALL COMMON LOTS AS SHOWN HEREIN TO BE PRIVATELY MAINTAINED BY THE H.O.A.

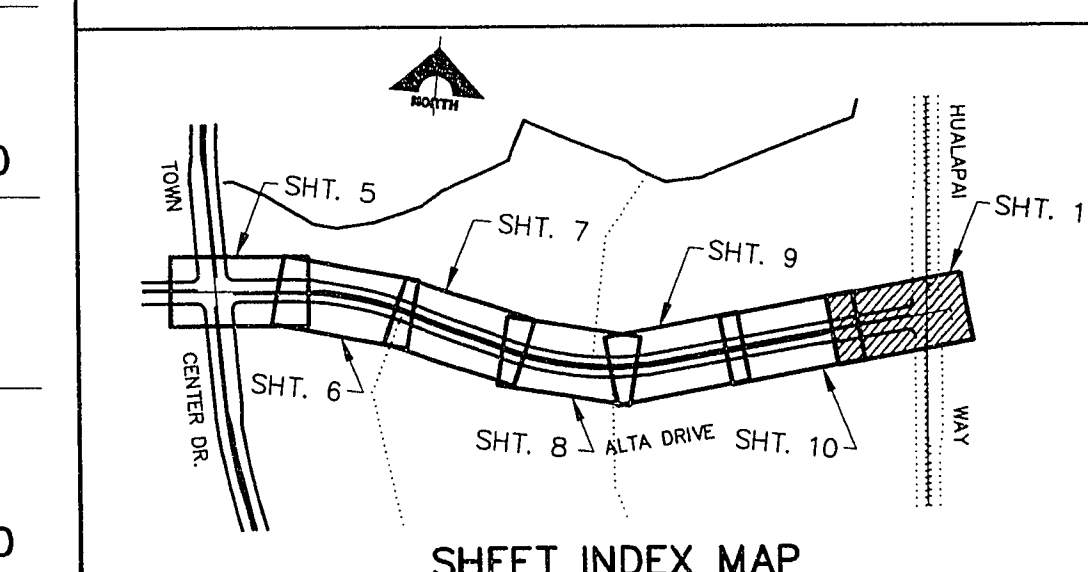

APPROVAL: *[Signature]* 6/05/96
LAS VEGAS VALLEY WATER DISTRICT
DATE: 6/05/96

RECOMMENDED BY: *[Signature]* DATE: 6/05/96
DESIGNED BY: *[Signature]* DATE: 6/05/96
CHECKED BY: *[Signature]* DATE: 6/05/96
APPROVED BY: *[Signature]* DATE: 6/05/96

REVISIONS:
1. REVISED SEWER FROM 18" TO 21" DATE: 6/05/96

SHEET 11 OF 15

11

JOB NO. 62003.207