




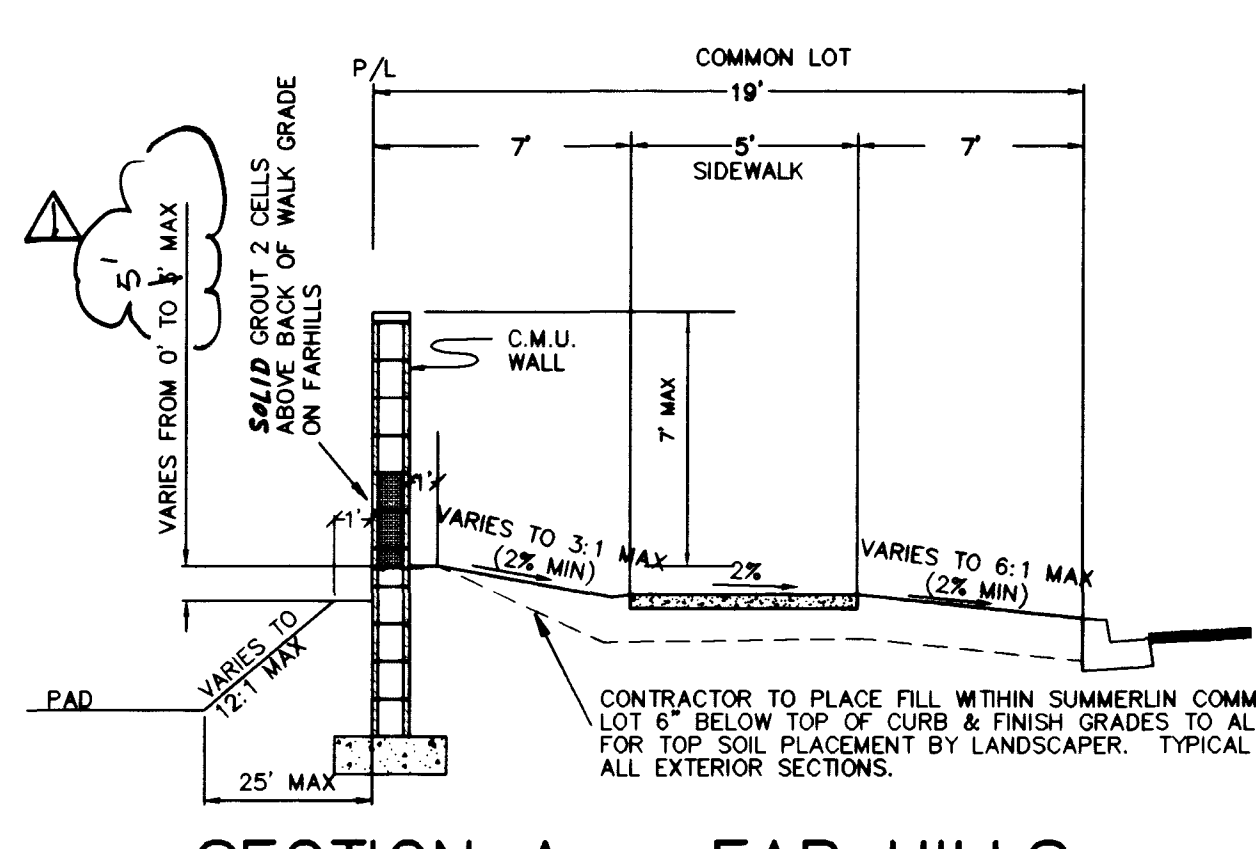


SECTION A - FAR HILLS

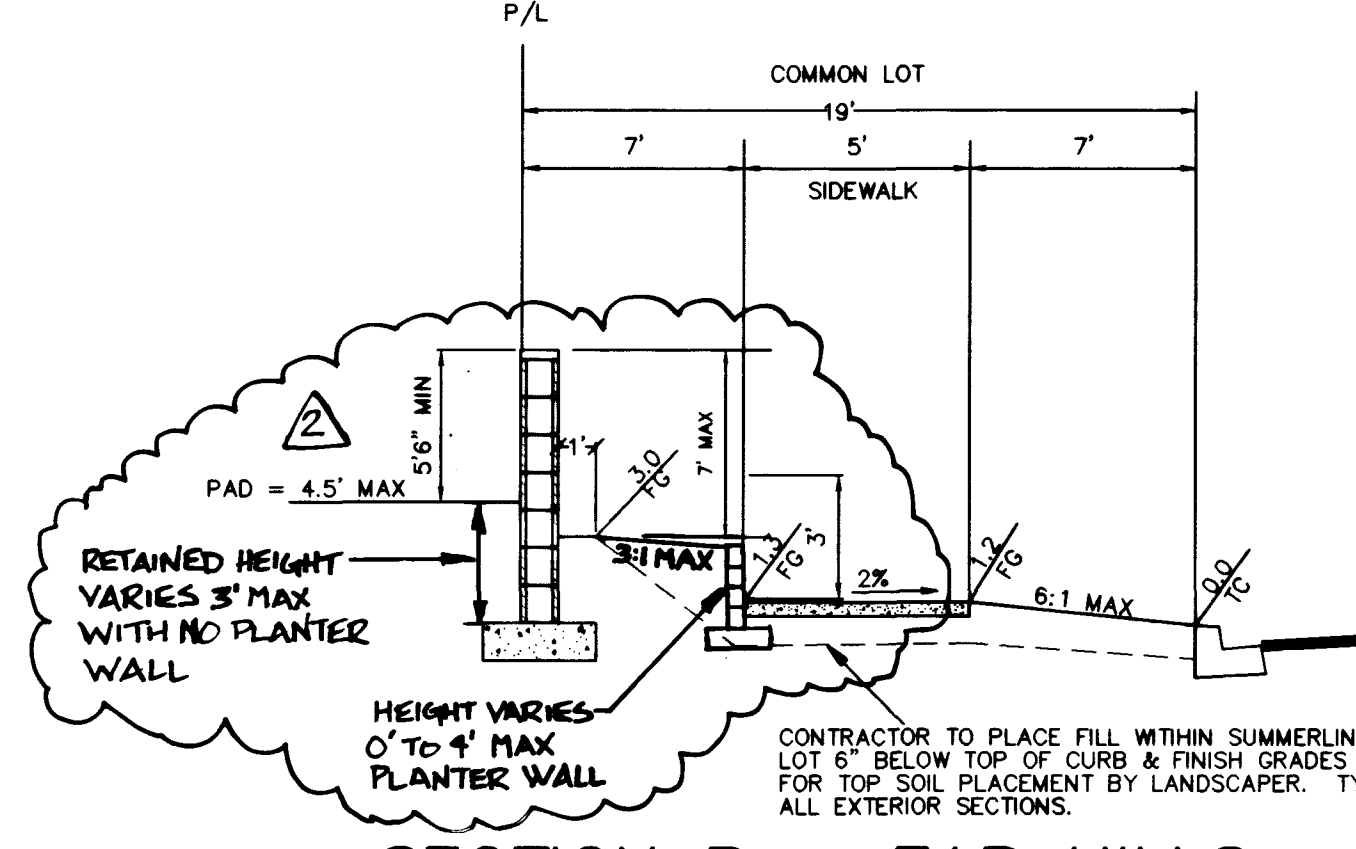


SECTION B - FAR HILLS

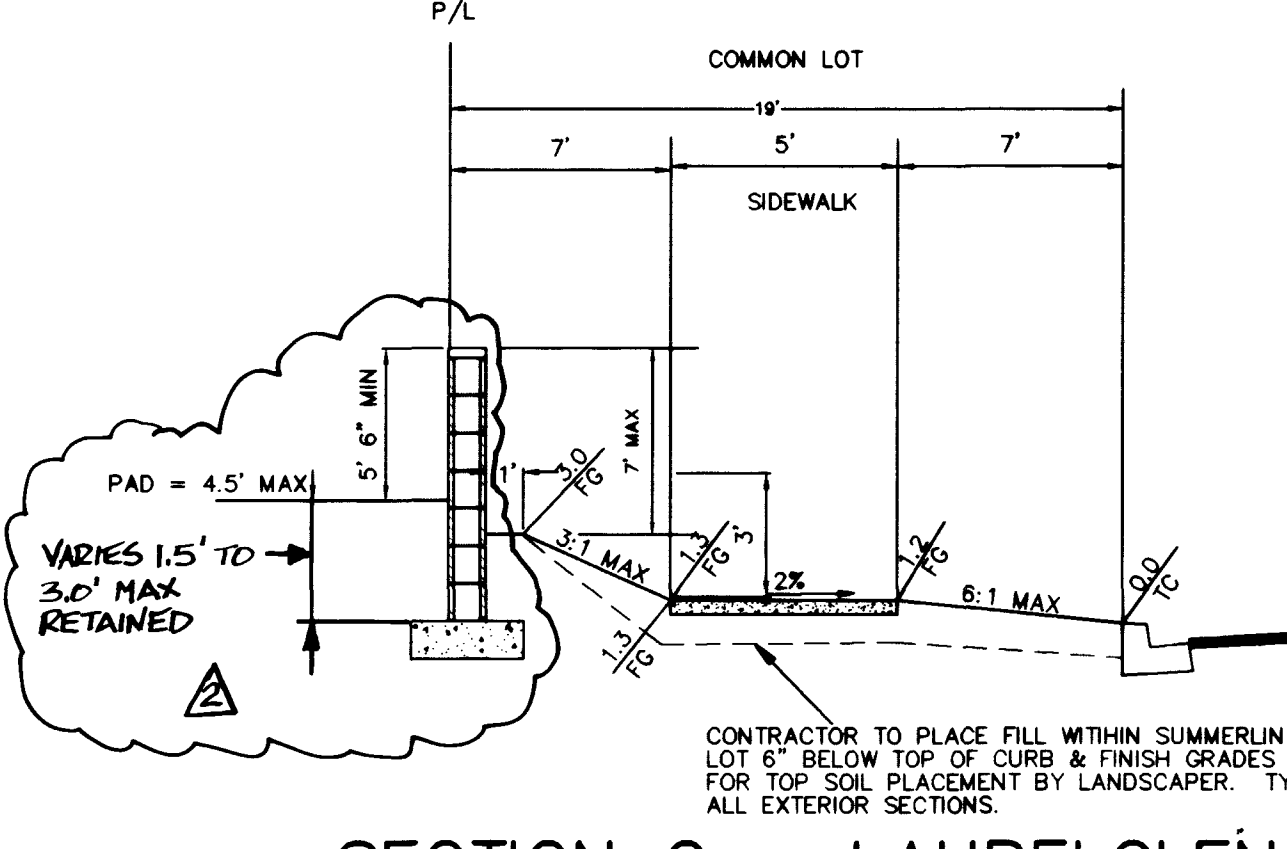


SECTION C - LAURELGLEN

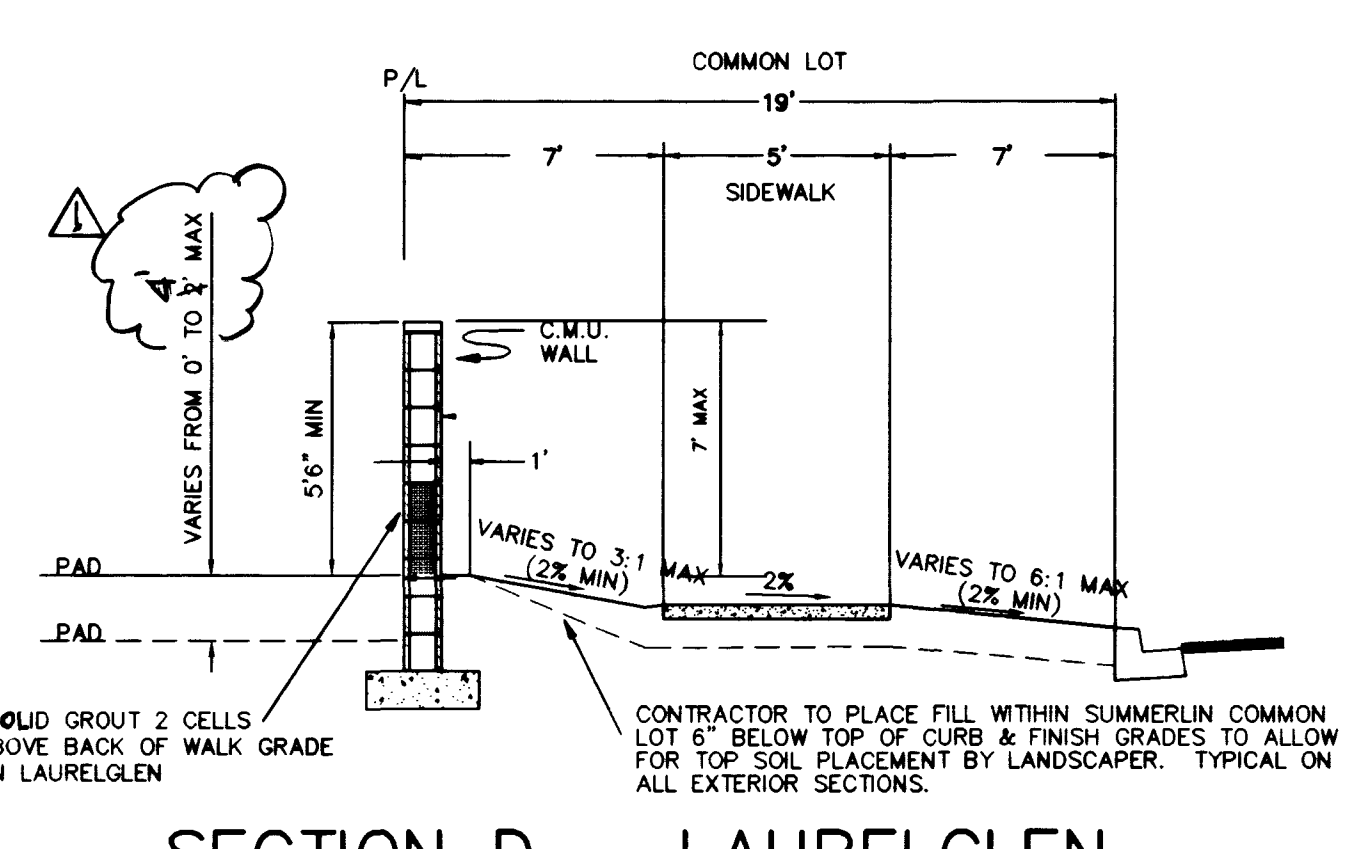


SECTION D - LAURELGLEN

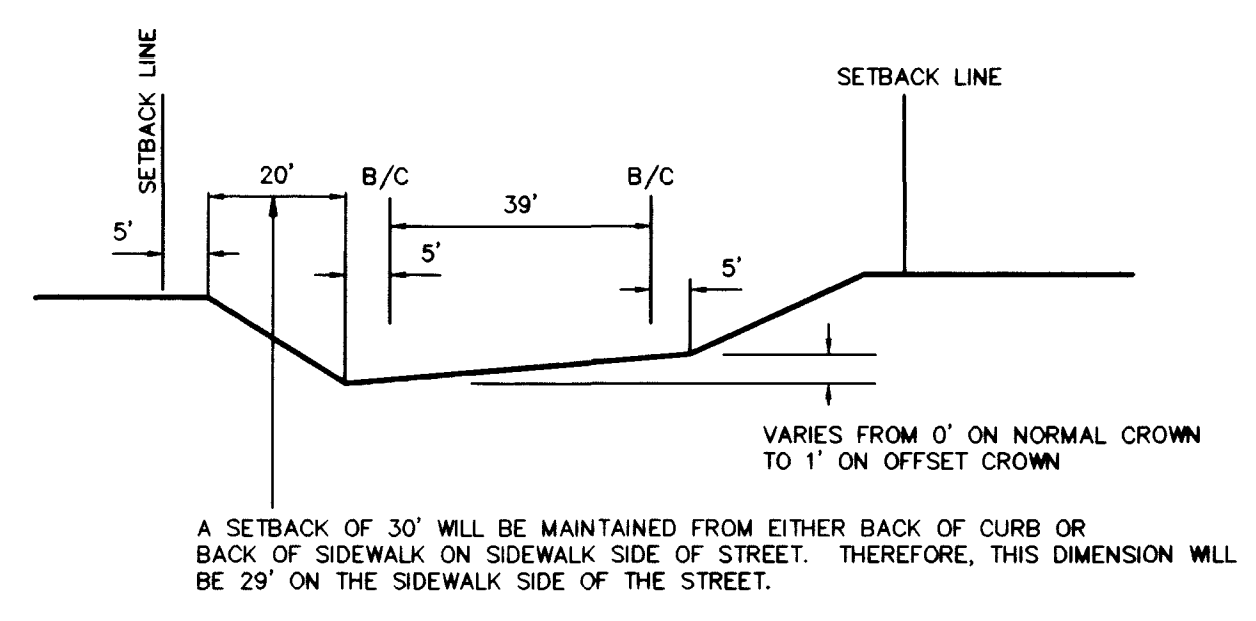


SECTION E - ROUGH GRADE

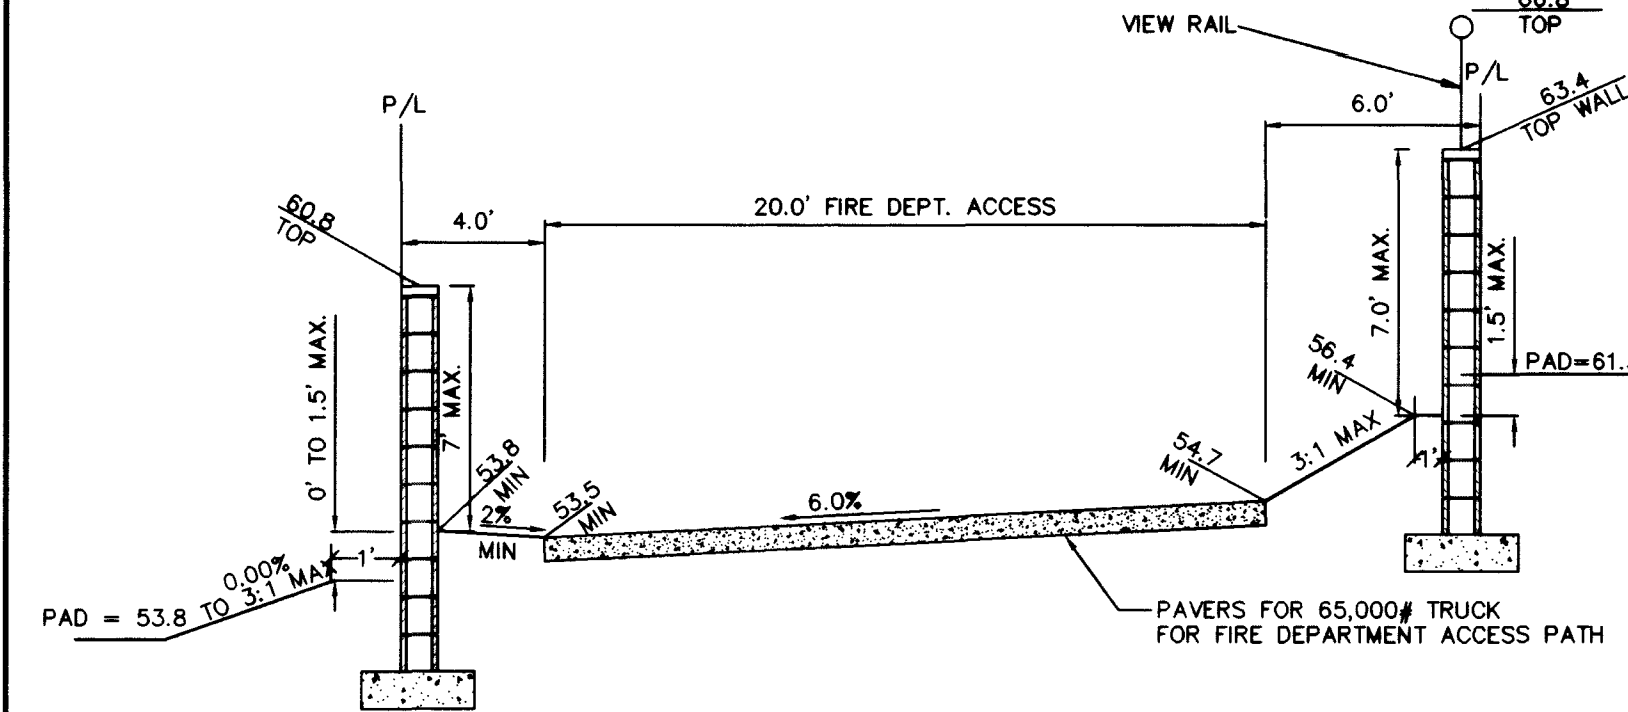


SECTION F - PED / FIRE DEPT. ACCESS

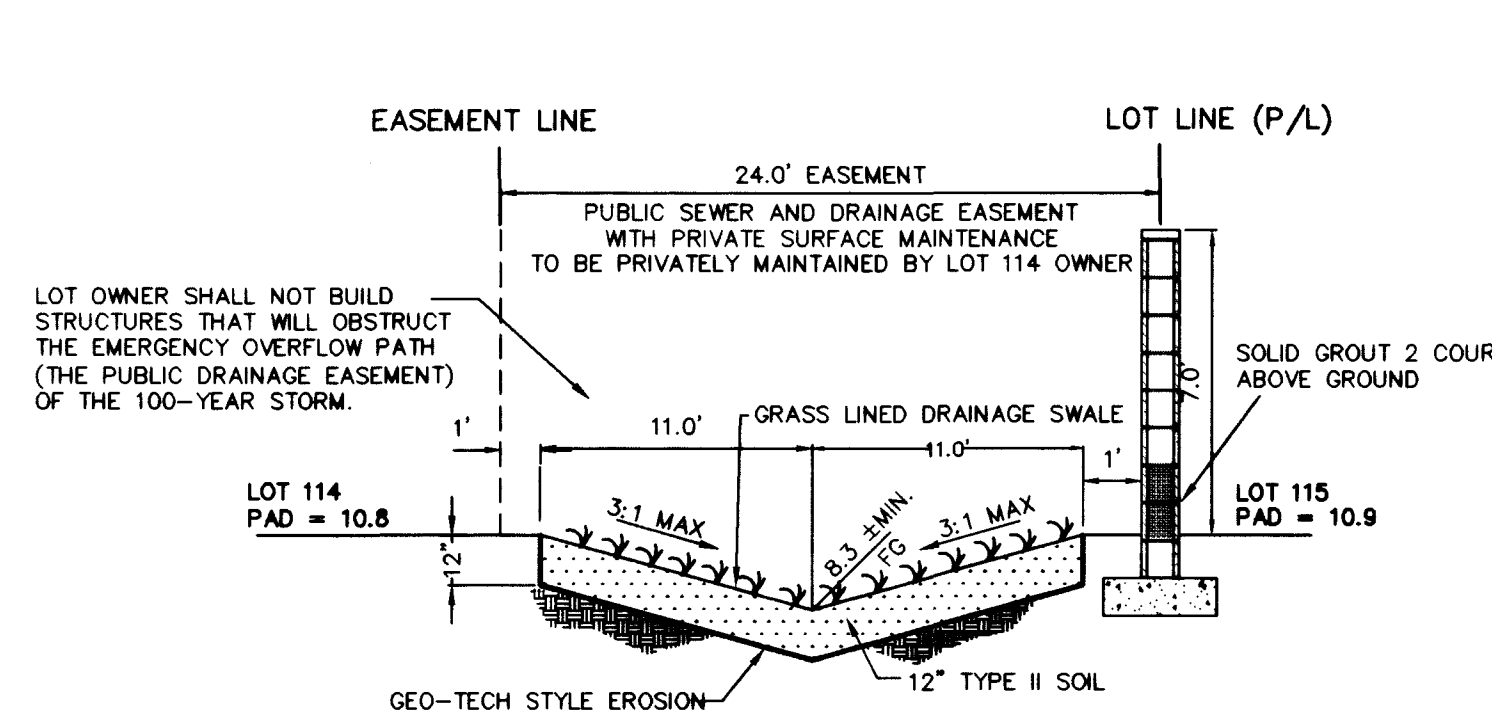


SECTION G-24' SEWER/STORM EASEMENT

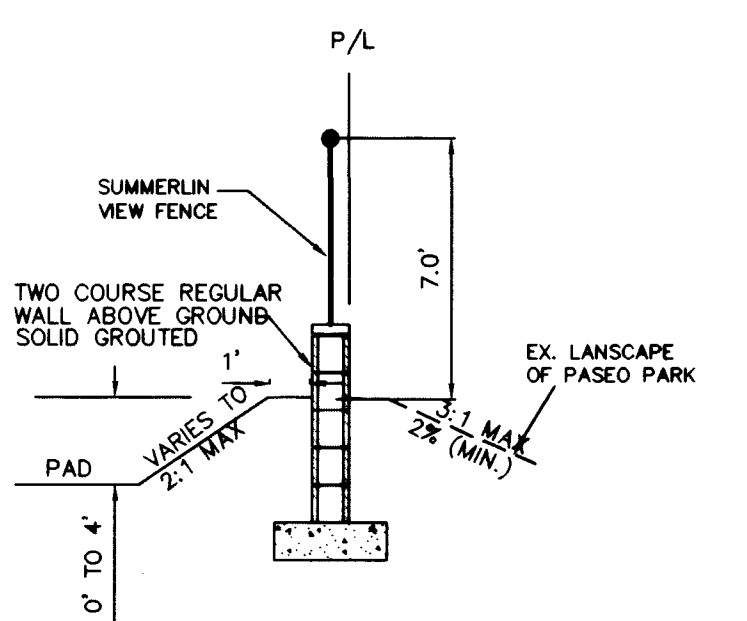


SECTION M PASEO PARK

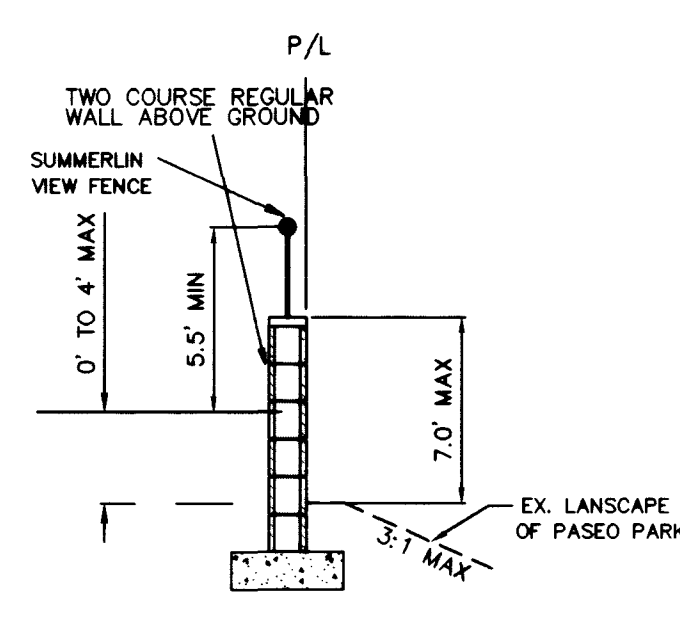


SECTION N PASEO PARK

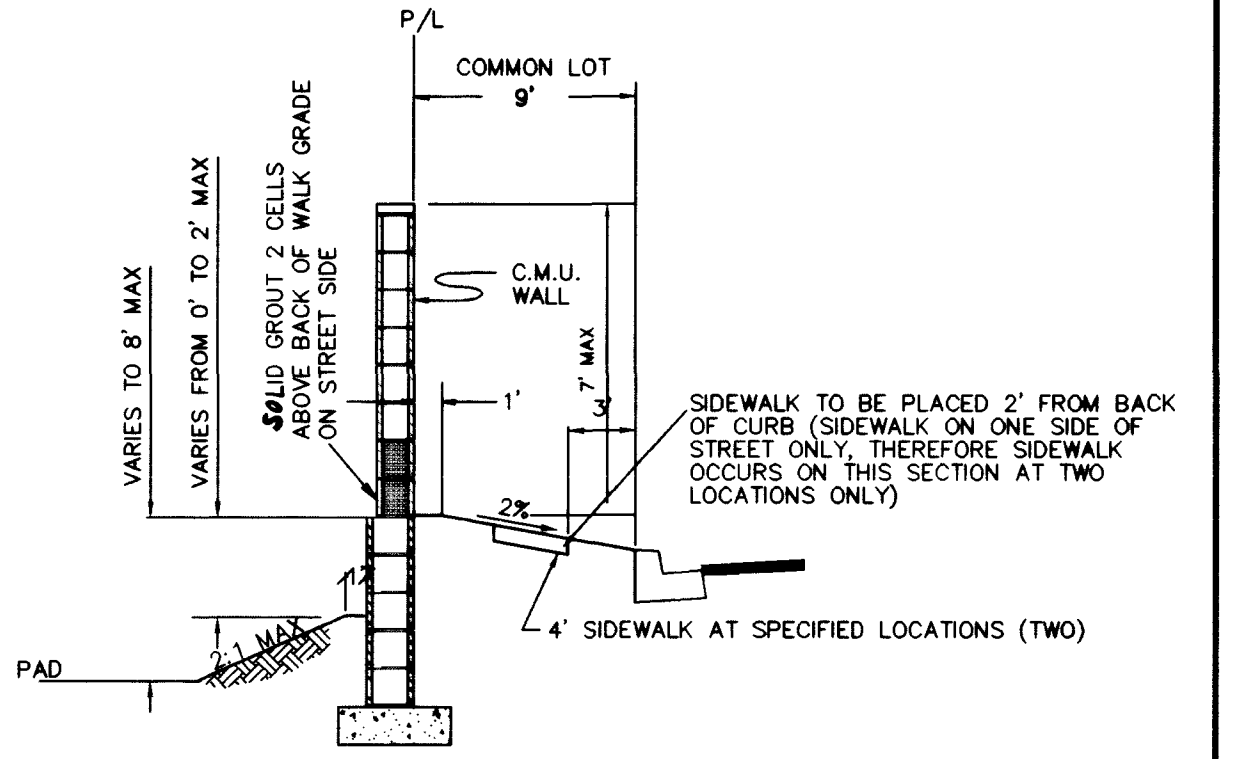


SECTION H - INTERIOR STREET

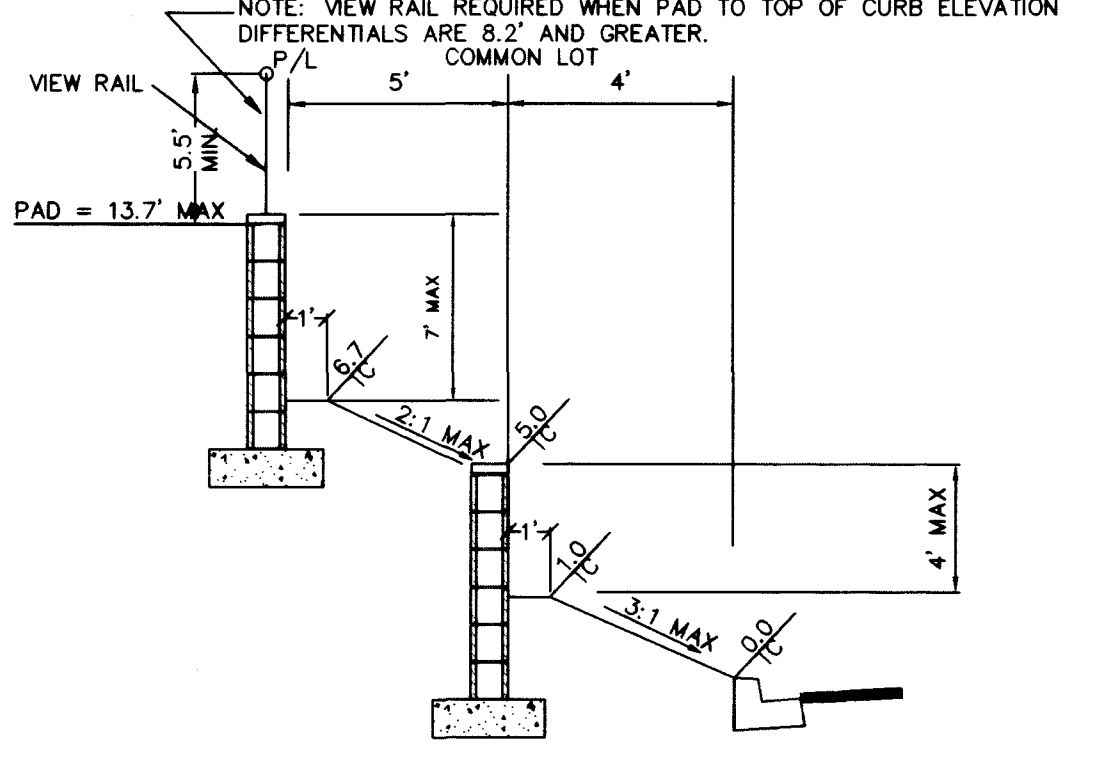


SECTION I - INTERIOR STREET

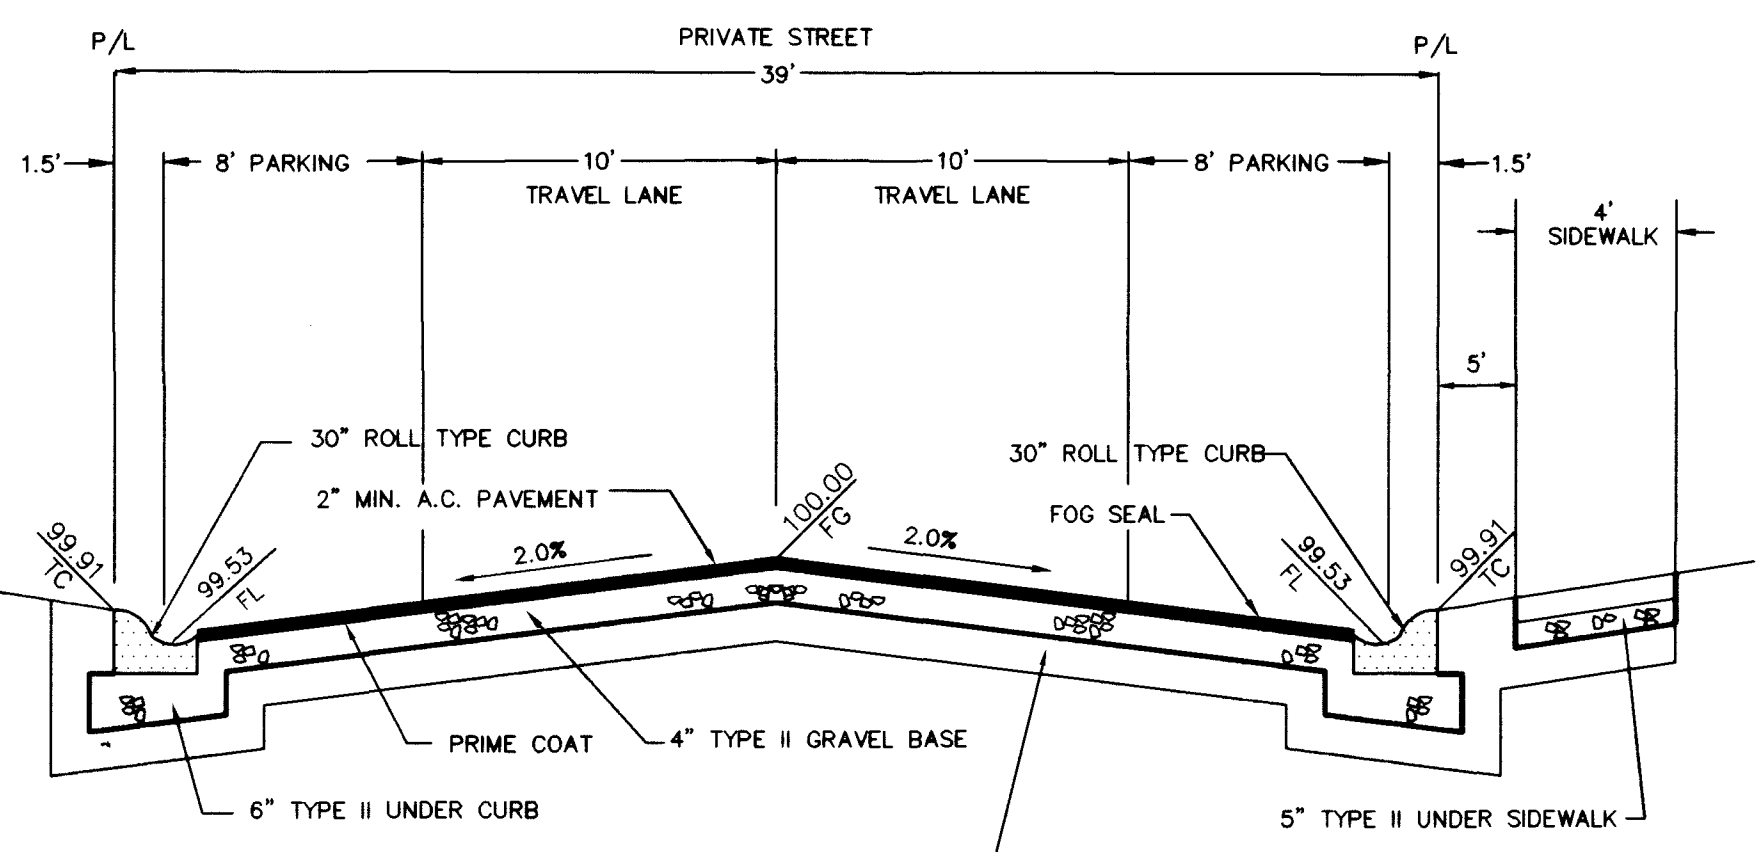


SECTION O - INTERIOR STREET (TYP.) - PRIVATE

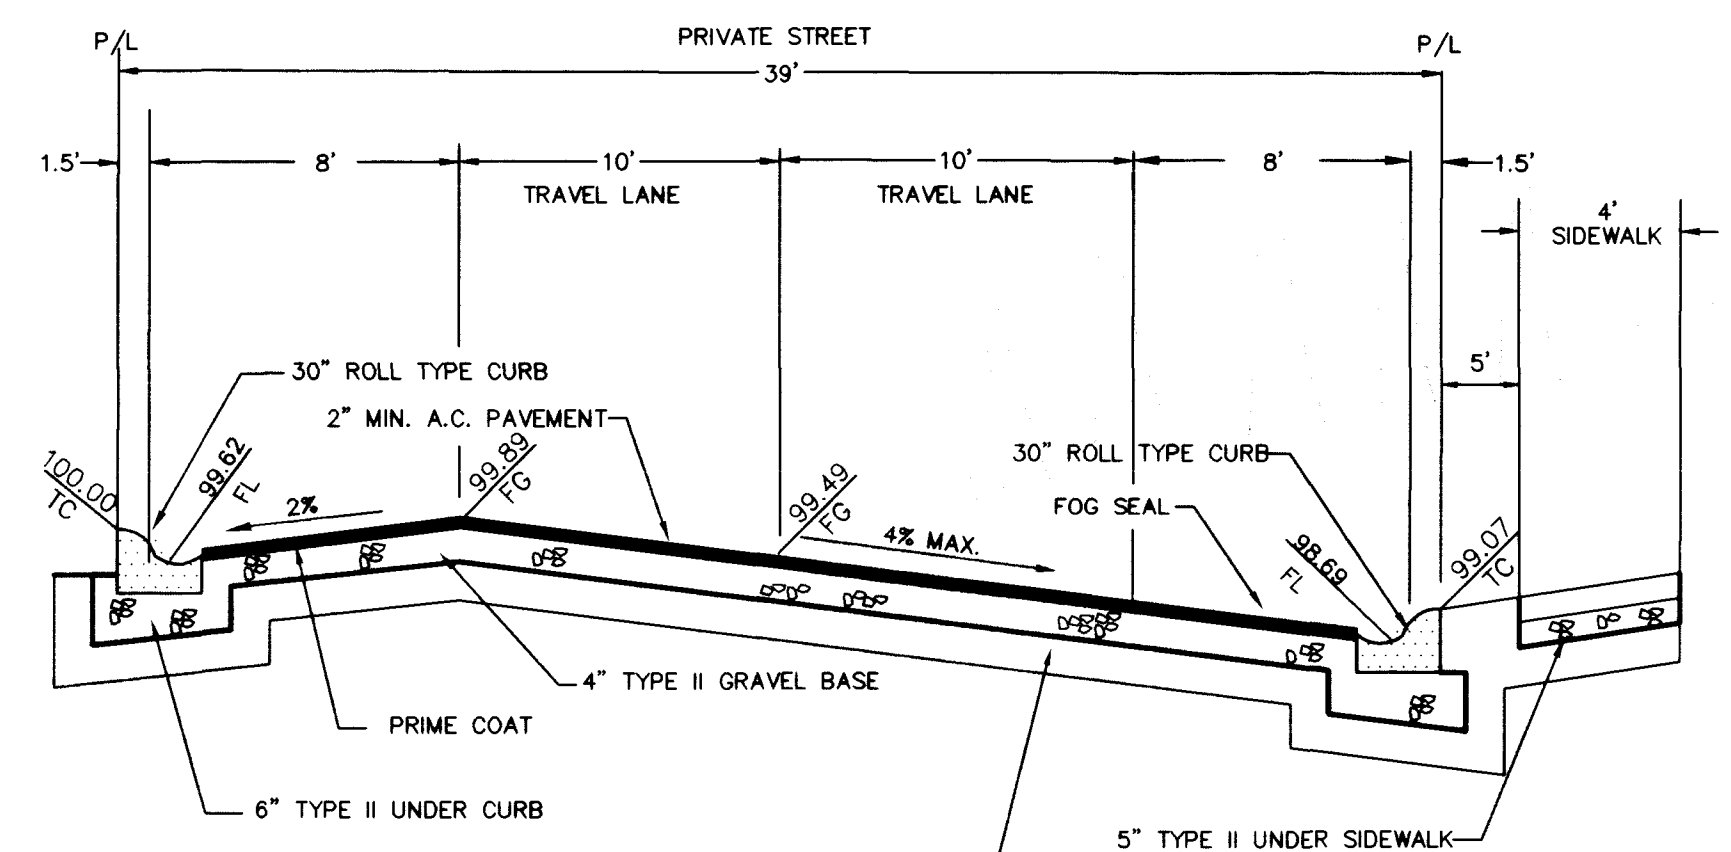


SECTION P - INTERIOR STREET (TYP.) - PRIVATE

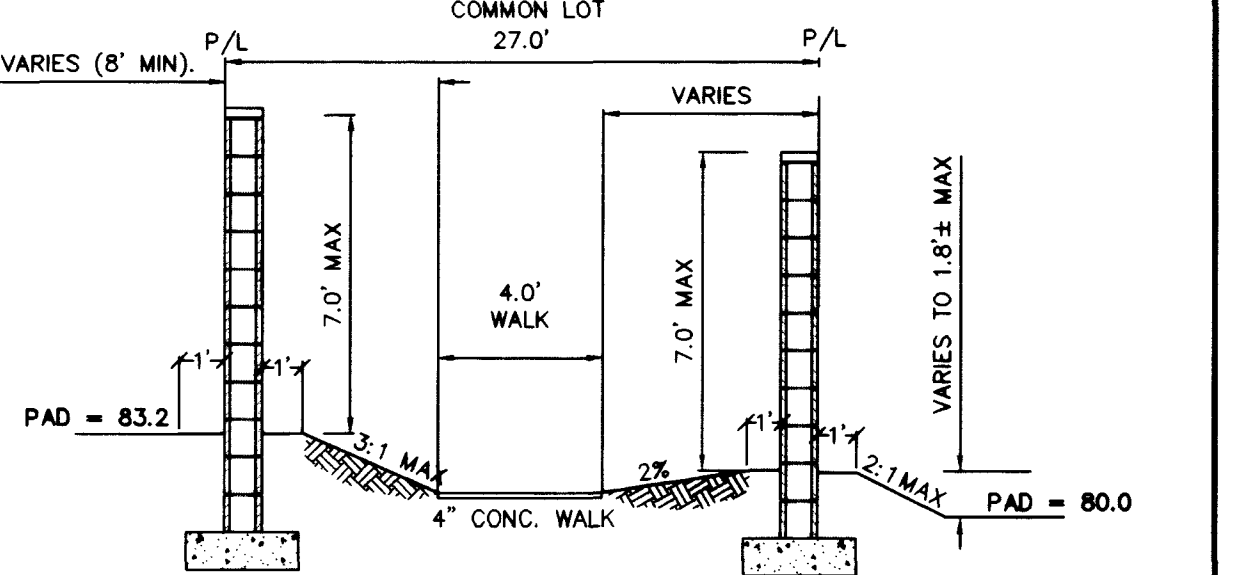


SECTION K - PED ACCESS

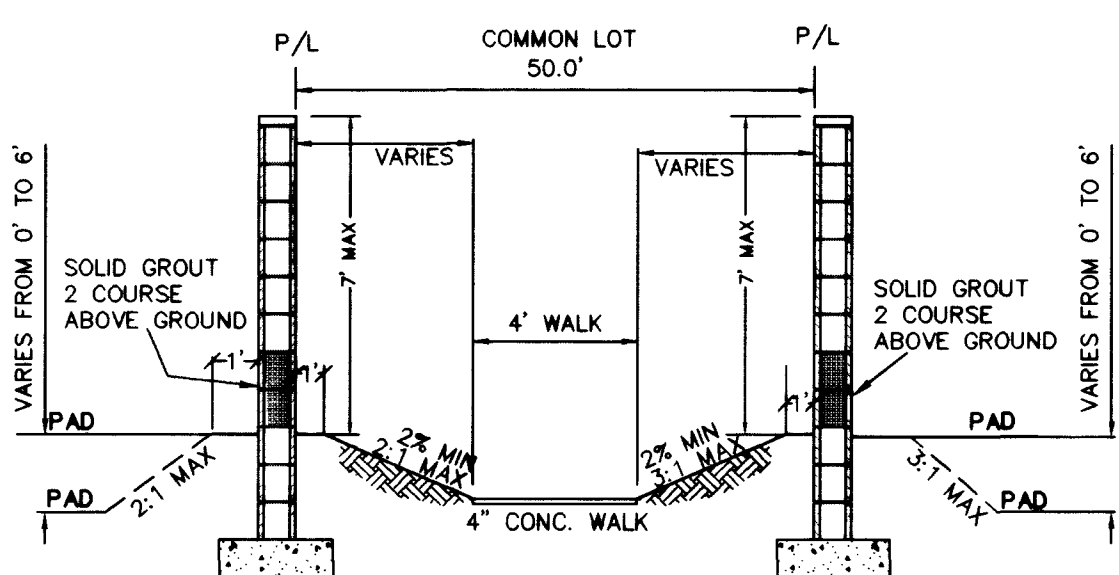


SECTION L - FINGER PARK

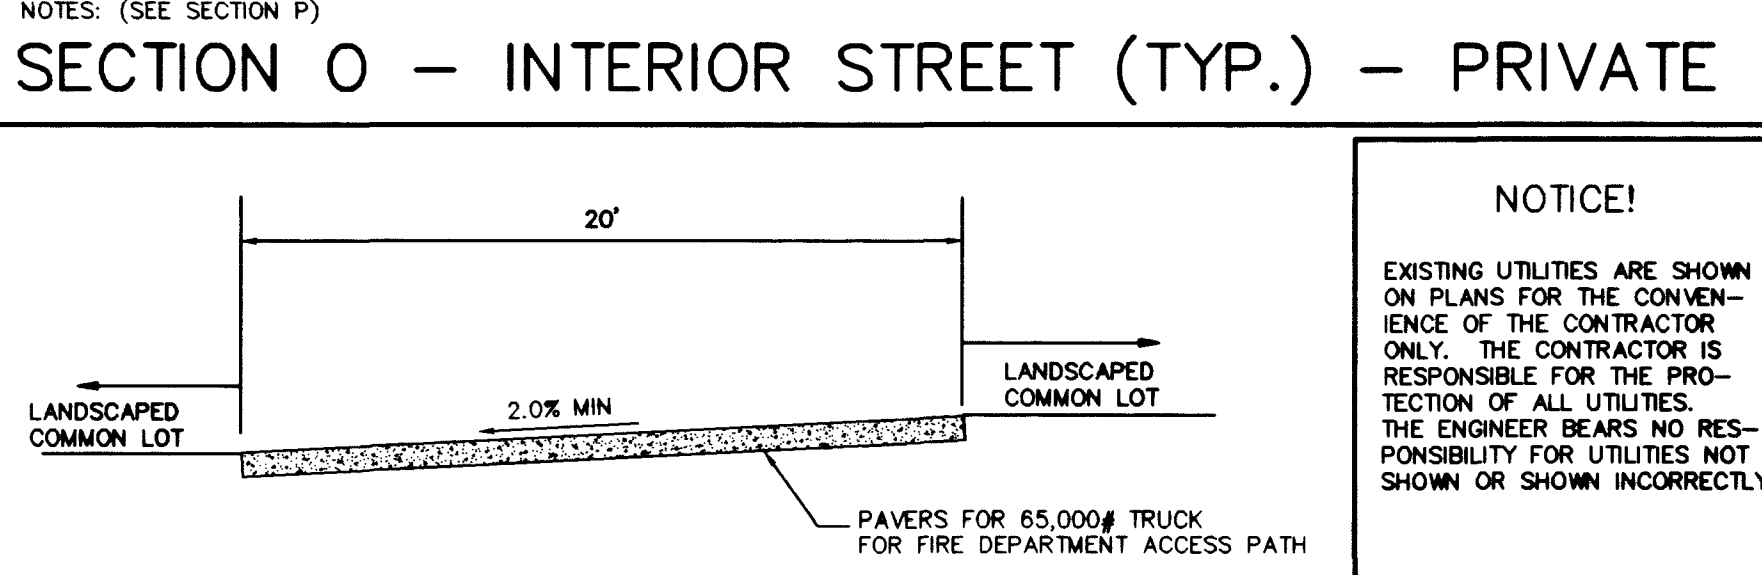


SECTION Q - FIRE DEPT. ACCESS

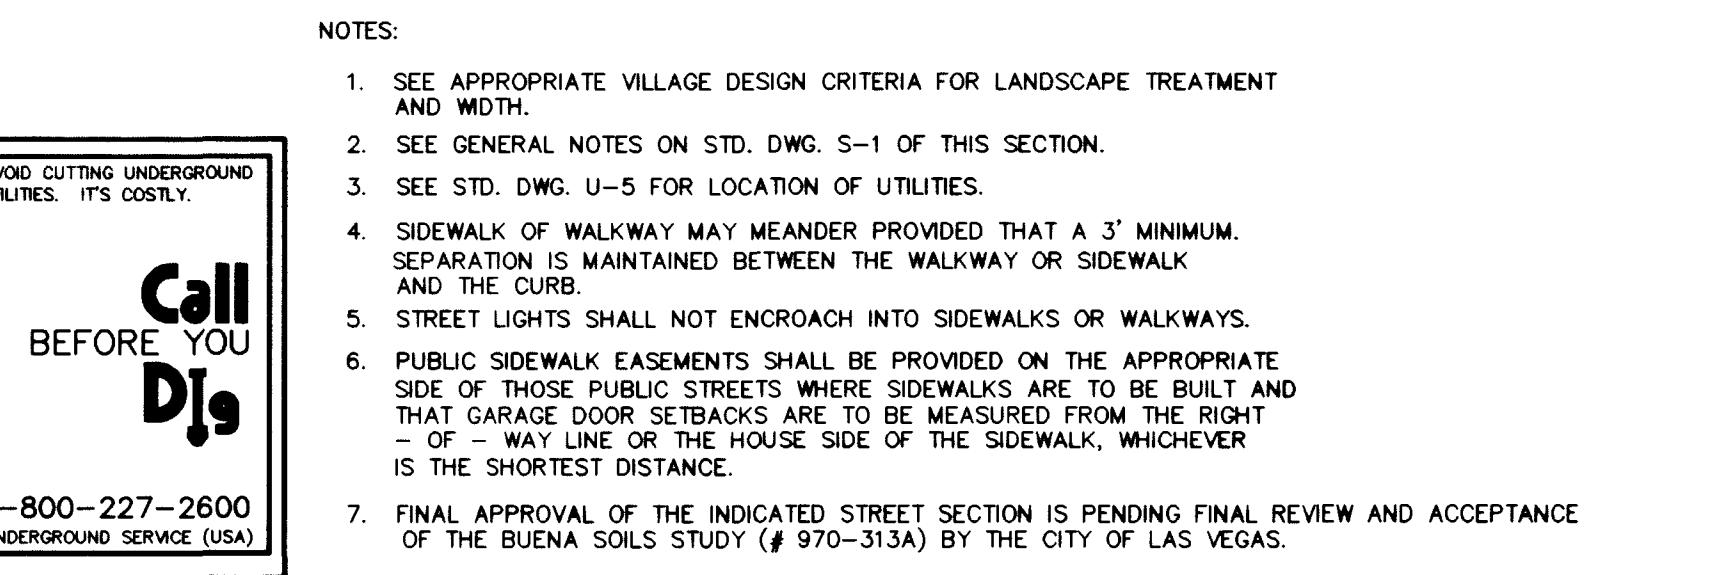


SECTION R - PARCEL ENTRY

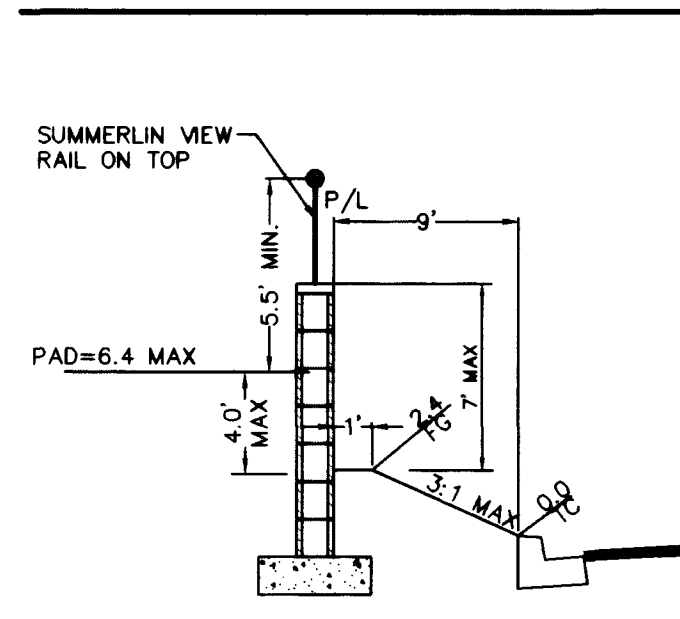


SECTION J

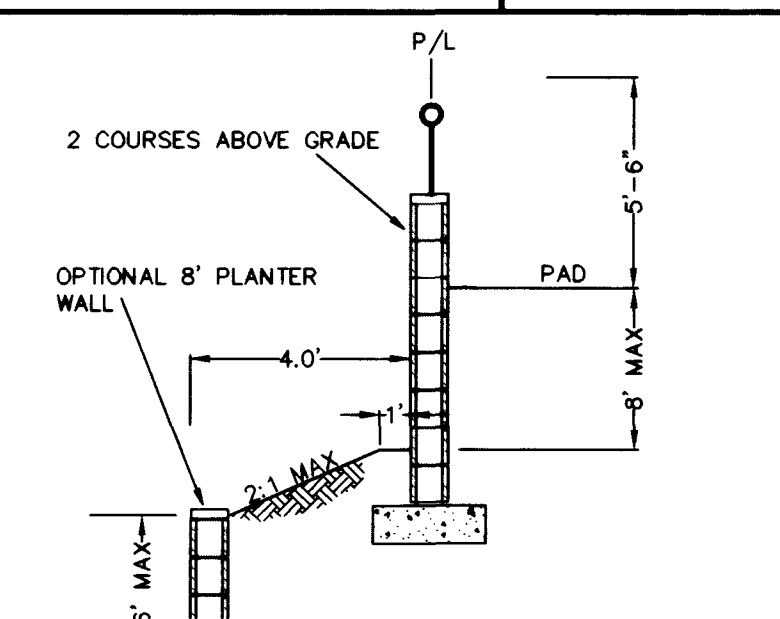


SECTION S-REAR LOT

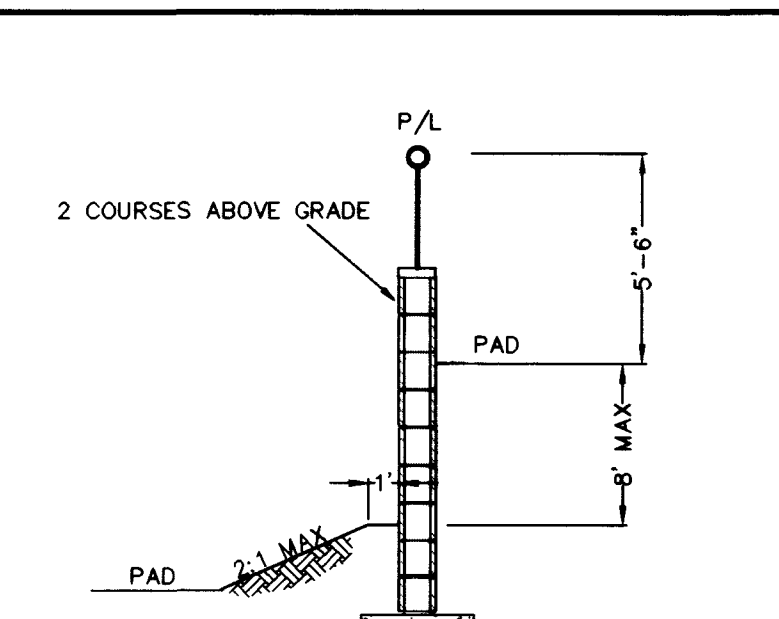


SECTION T-REAR LOT

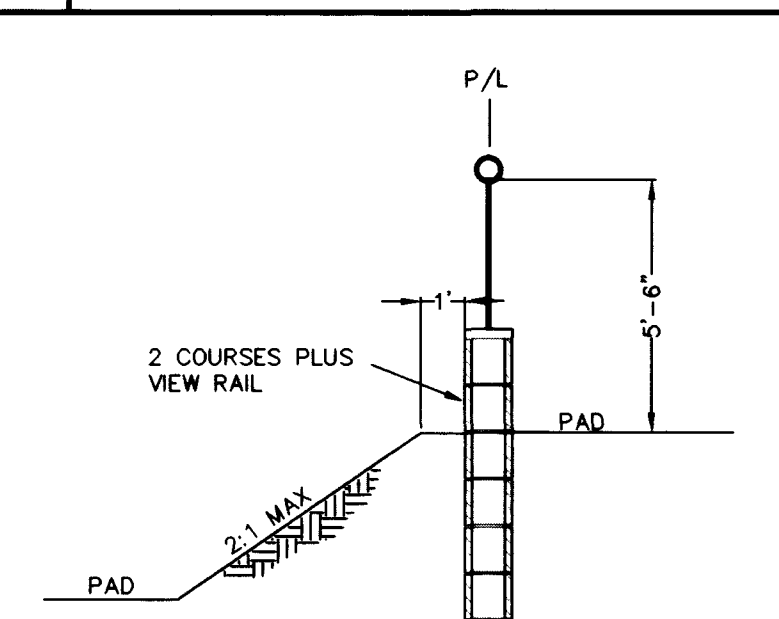

SECTION U-REAR LOT

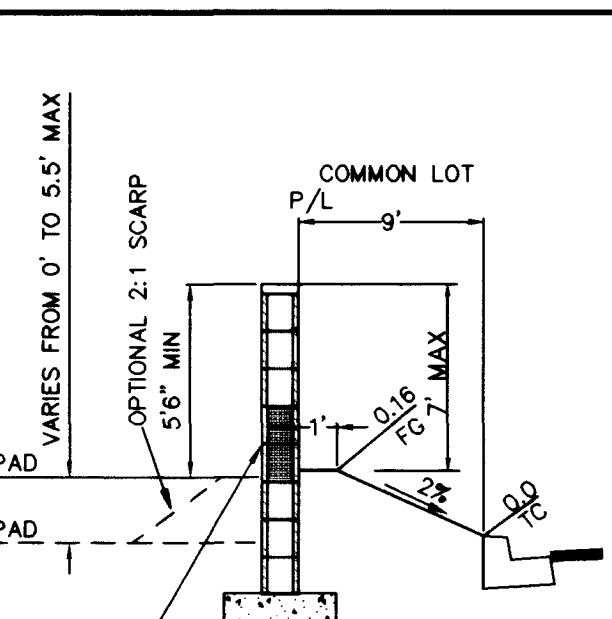

SECTION V

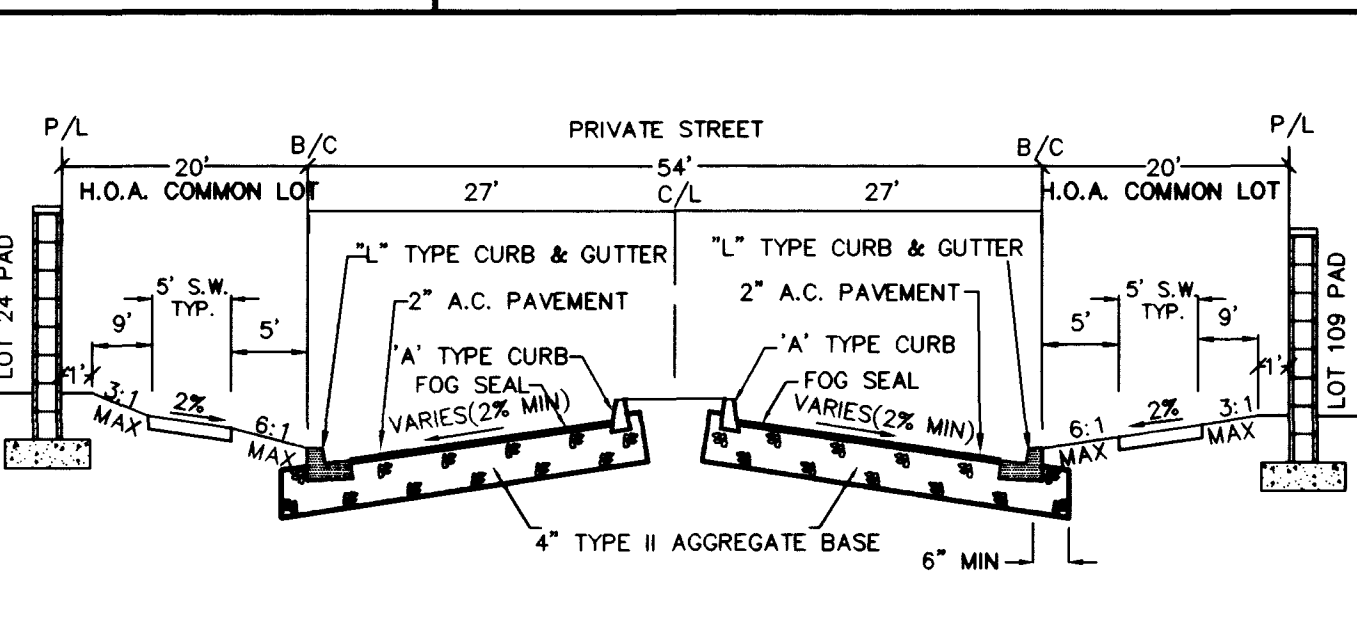

SECTION R - PARCEL ENTRY

NOTICE!
EXISTING UTILITIES ARE SHOWN ON PLANS FOR THE CONVENIENCE OF THE CONTRACTOR ONLY. THE CONTRACTOR IS RESPONSIBLE FOR THE PROTECTION OF ALL UTILITIES. THE ENGINEER BEARS NO RESPONSIBILITY FOR UTILITIES NOT SHOWN OR SHOWN INCORRECTLY.

Call DJS BEFORE YOU

1-800-227-2600
UNDERGROUND SERVICE (USA)

ENGINEERING COMPANY
50 So. Jones #202 Las Vegas, NV 89107
Telephone: (702) 877-1300

ALPHA & CHRISTOPHER HOMES
9500 HILLWOOD DRIVE
LAS VEGAS, NEVADA 89134
(702) 360-3200

GRADING DETAILS













VINEYARDS UNIT 1
THE ARBORS @ SUMMERLIN

SHEET 2-17-98
DESIGNED BY: 2-17-98
CHECKED BY: 2-17-98
PROJECT NO.: 714905

PROFESSIONAL ENGINEER
EDWARD F. TANNY
CIVIL
No. 9903

SHEET G5
OF 20 SHEETS
DRAWING NO. 107Y-4546-1

FILE NAME: DETAILS.DWG

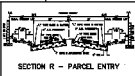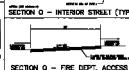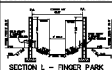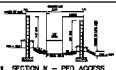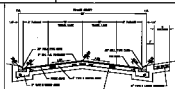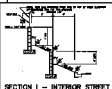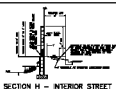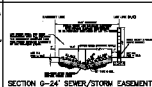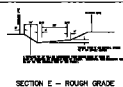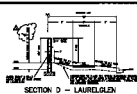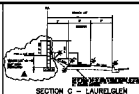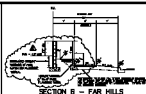

ALPHA

EXPERIENCE
COMMITMENT
1100 Jones Rd., Suite 100
Boca Raton, FL 33433
Tel: 561-995-1100

LOADING DETAILS

_____ 4.000

107 Y-5074-4-