
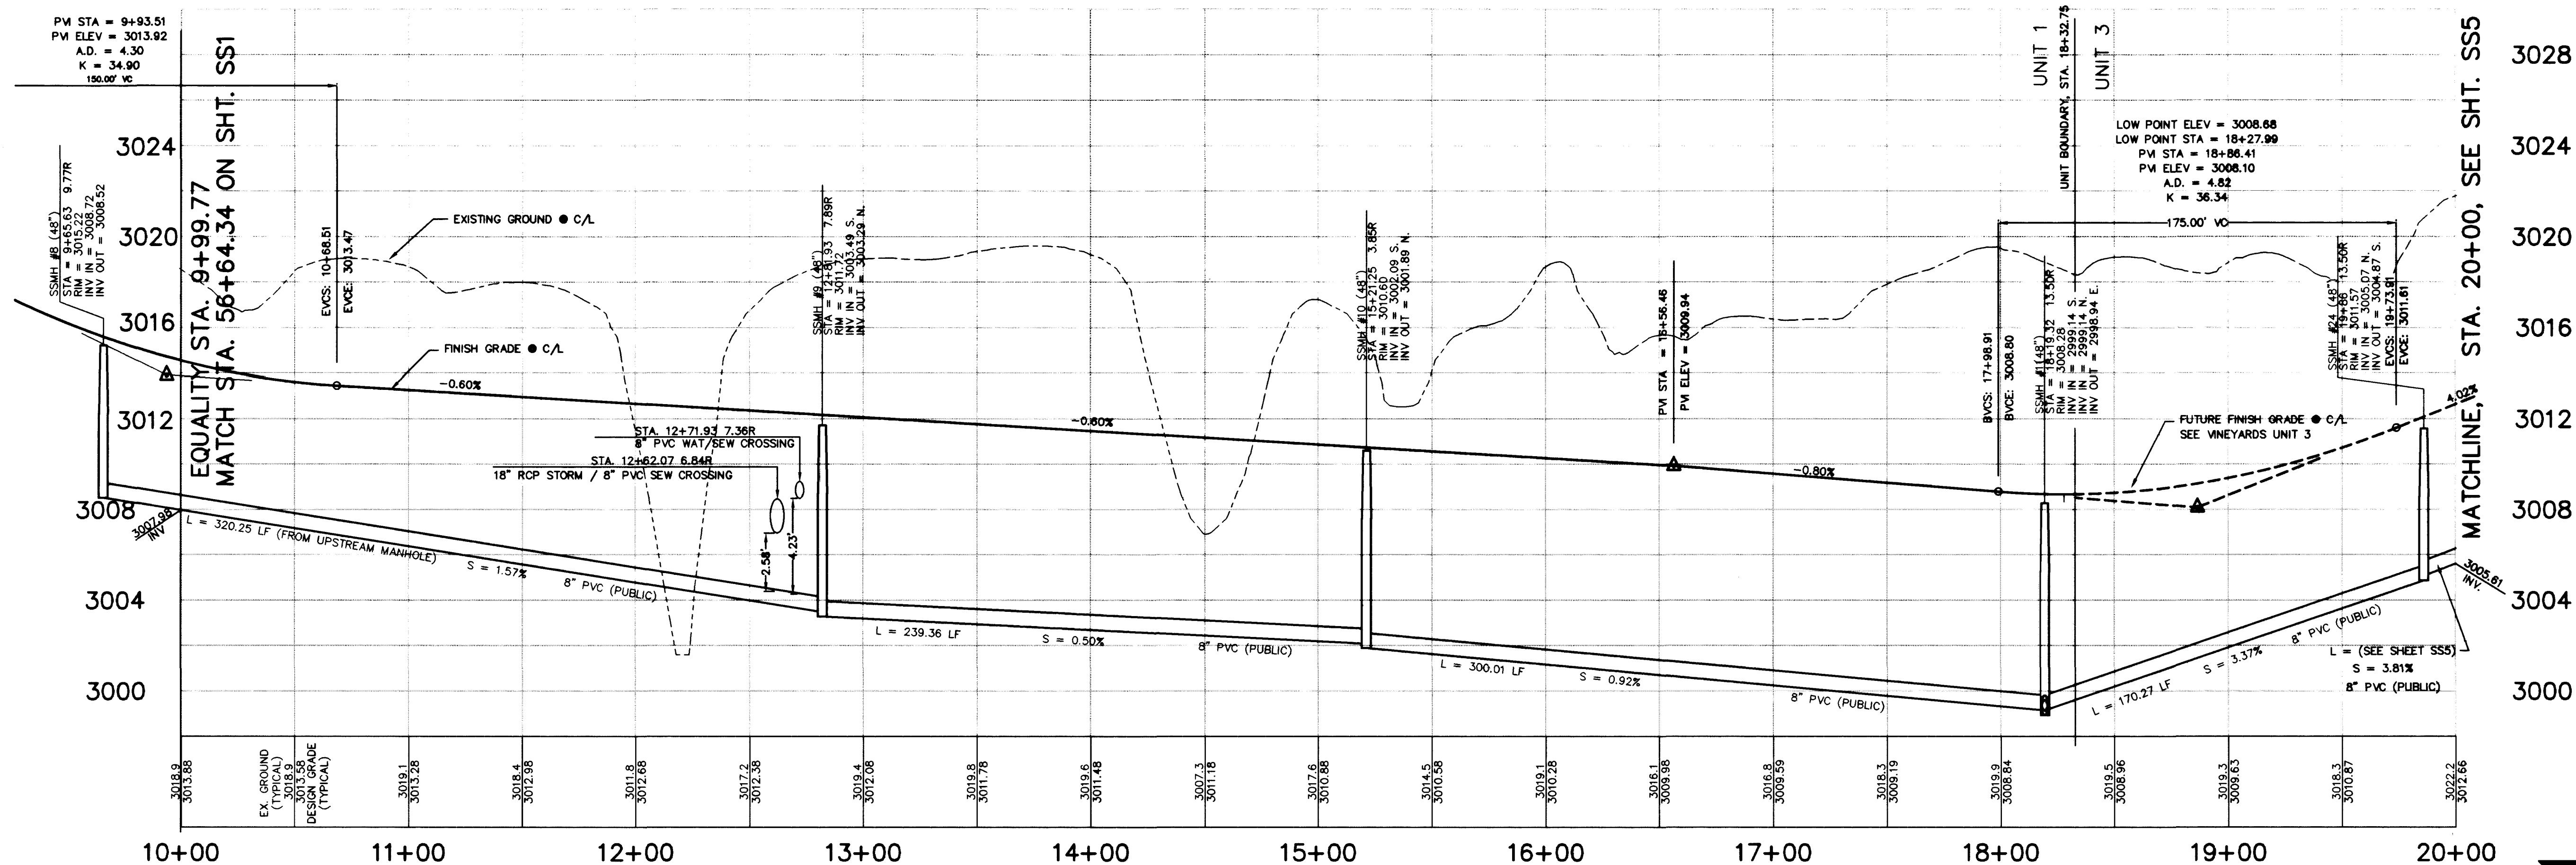


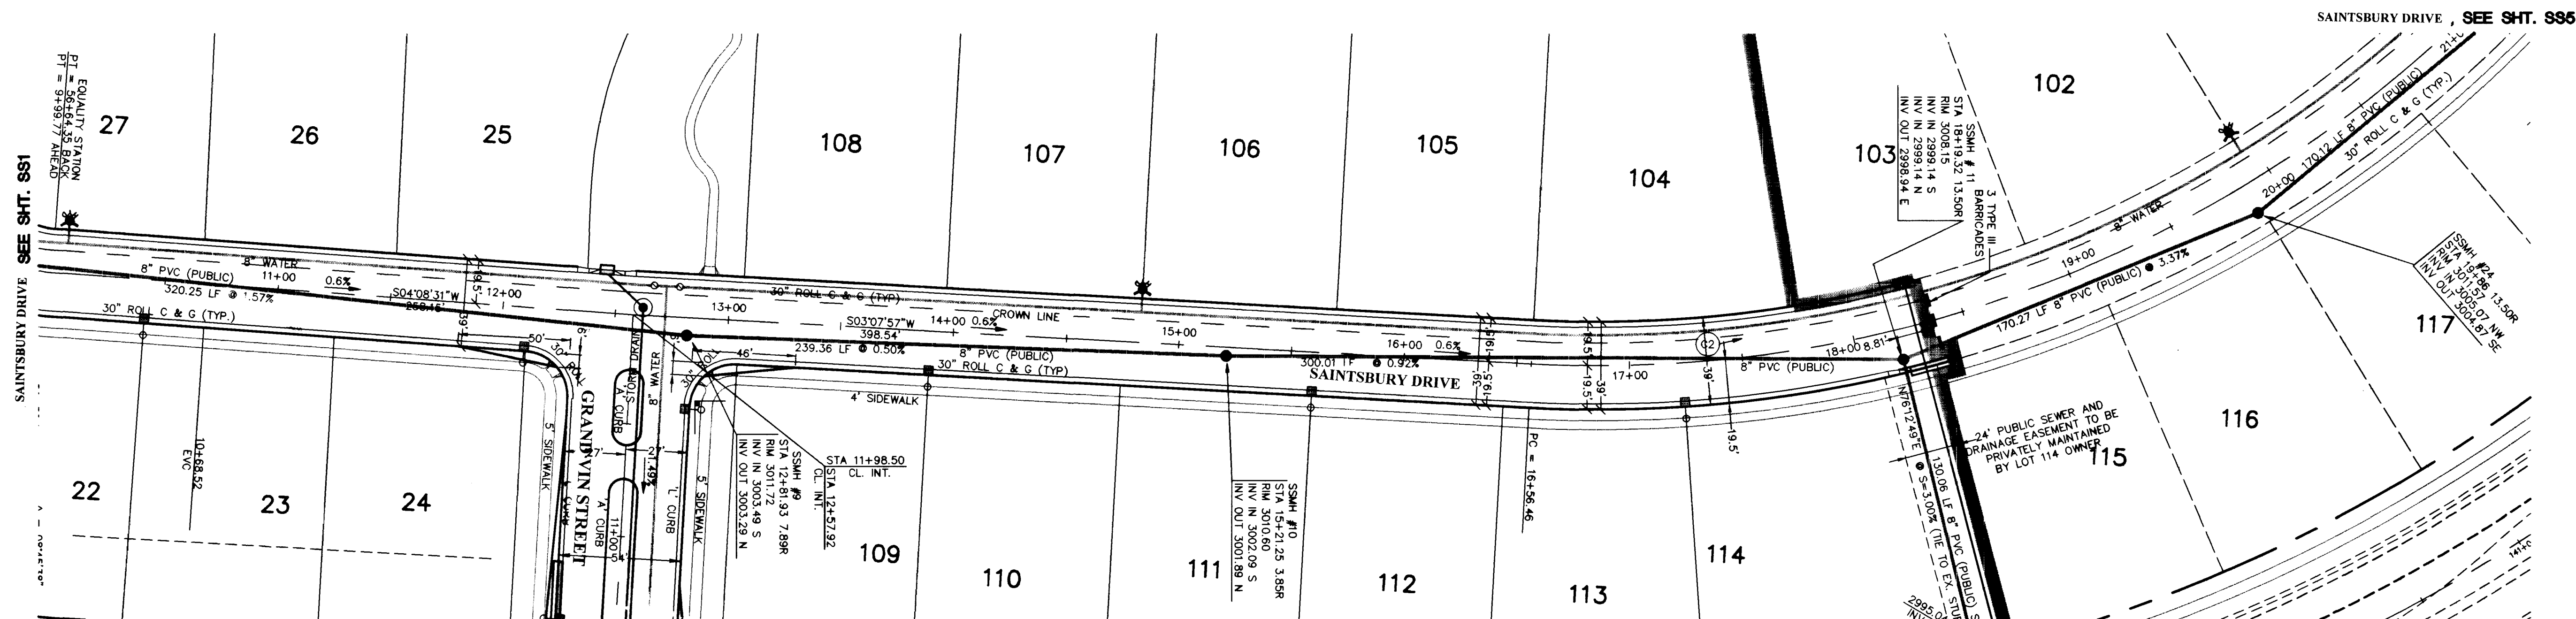

SAINTSBURY DRIVE PROFILE (PUBLIC SEWER & PRIVATE DRIVE)


**SAINTSBURY DRIVE PLAN (PUBLIC SEWER & PRIVATE DRIVE)**

BENCHMARK

CITY OF LAS VEGAS BENCHMARK
CLV00019S4 RIVET & PLATE IN TOP OF CURB NW SIDE OF
TOWN CENTER DRIVE & SOUTH CIRCLE ISLAND.
2725.923 NGVD 1929 DATUM
2728.37 NAVD 1988 DATUM (831.6074 M)
2726.19 SUMMERLIN DATUM (USED IN THIS PROJECT)
SUMMERLIN DATUM + 2.18 FEET = NAVD 1988 DATUM

BASIS OF BEARING

NORTH 15°23'46" EAST, BEING THE BEARING OF THE CENTERLINE OF ANASAZI DRIVE AS SHOWN BY MAP THEREOF ON FILE IN BOOK 64, PAGE 67 OF PLATS, IN THE CLARK COUNTY RECORDER'S OFFICE, CLARK COUNTY, NEVADA.

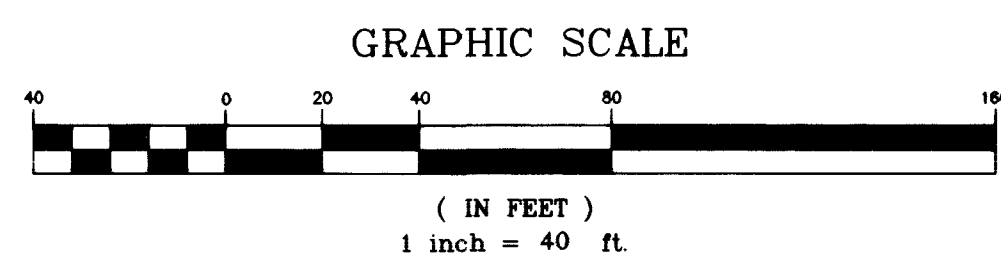


CENTERLINE CURVE DATA

Curve Table				
No.	Radius	Delta	Length	Tangent
C1	49.50'	83°54'57"	72.50'	44.50'
C2	551.50'	51°48'54"	498.75'	267.88'


NOTICE!

EXISTING UTILITIES ARE SHOWN ON PLANS FOR THE CONVENIENCE OF THE CONTRACTOR ONLY. THE CONTRACTOR IS RESPONSIBLE FOR THE PROTECTION OF ALL UTILITIES. THE ENGINEER BEARS NO RESPONSIBILITY FOR UTILITIES NOT SHOWN OR SHOWN INCORRECTLY.

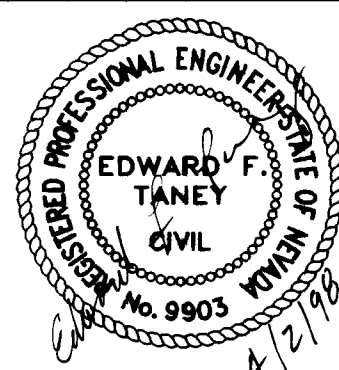


SHEET
SS2
15 OF 20 SHEETS

DRAWING NO.
307Y-4546-1

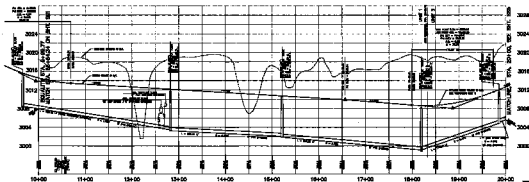

SAINTSBURY DRIVE PROFILE (PUBLIC SEWER & PRIVATE DRIVE)

SCALE: 1" = 4' VERT.
1" = 20' HORIZ.

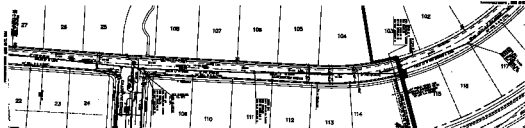

SAINTSBURY DRIVE PLAN (PUBLIC SEWER & PRIVATE DRIVE)







