

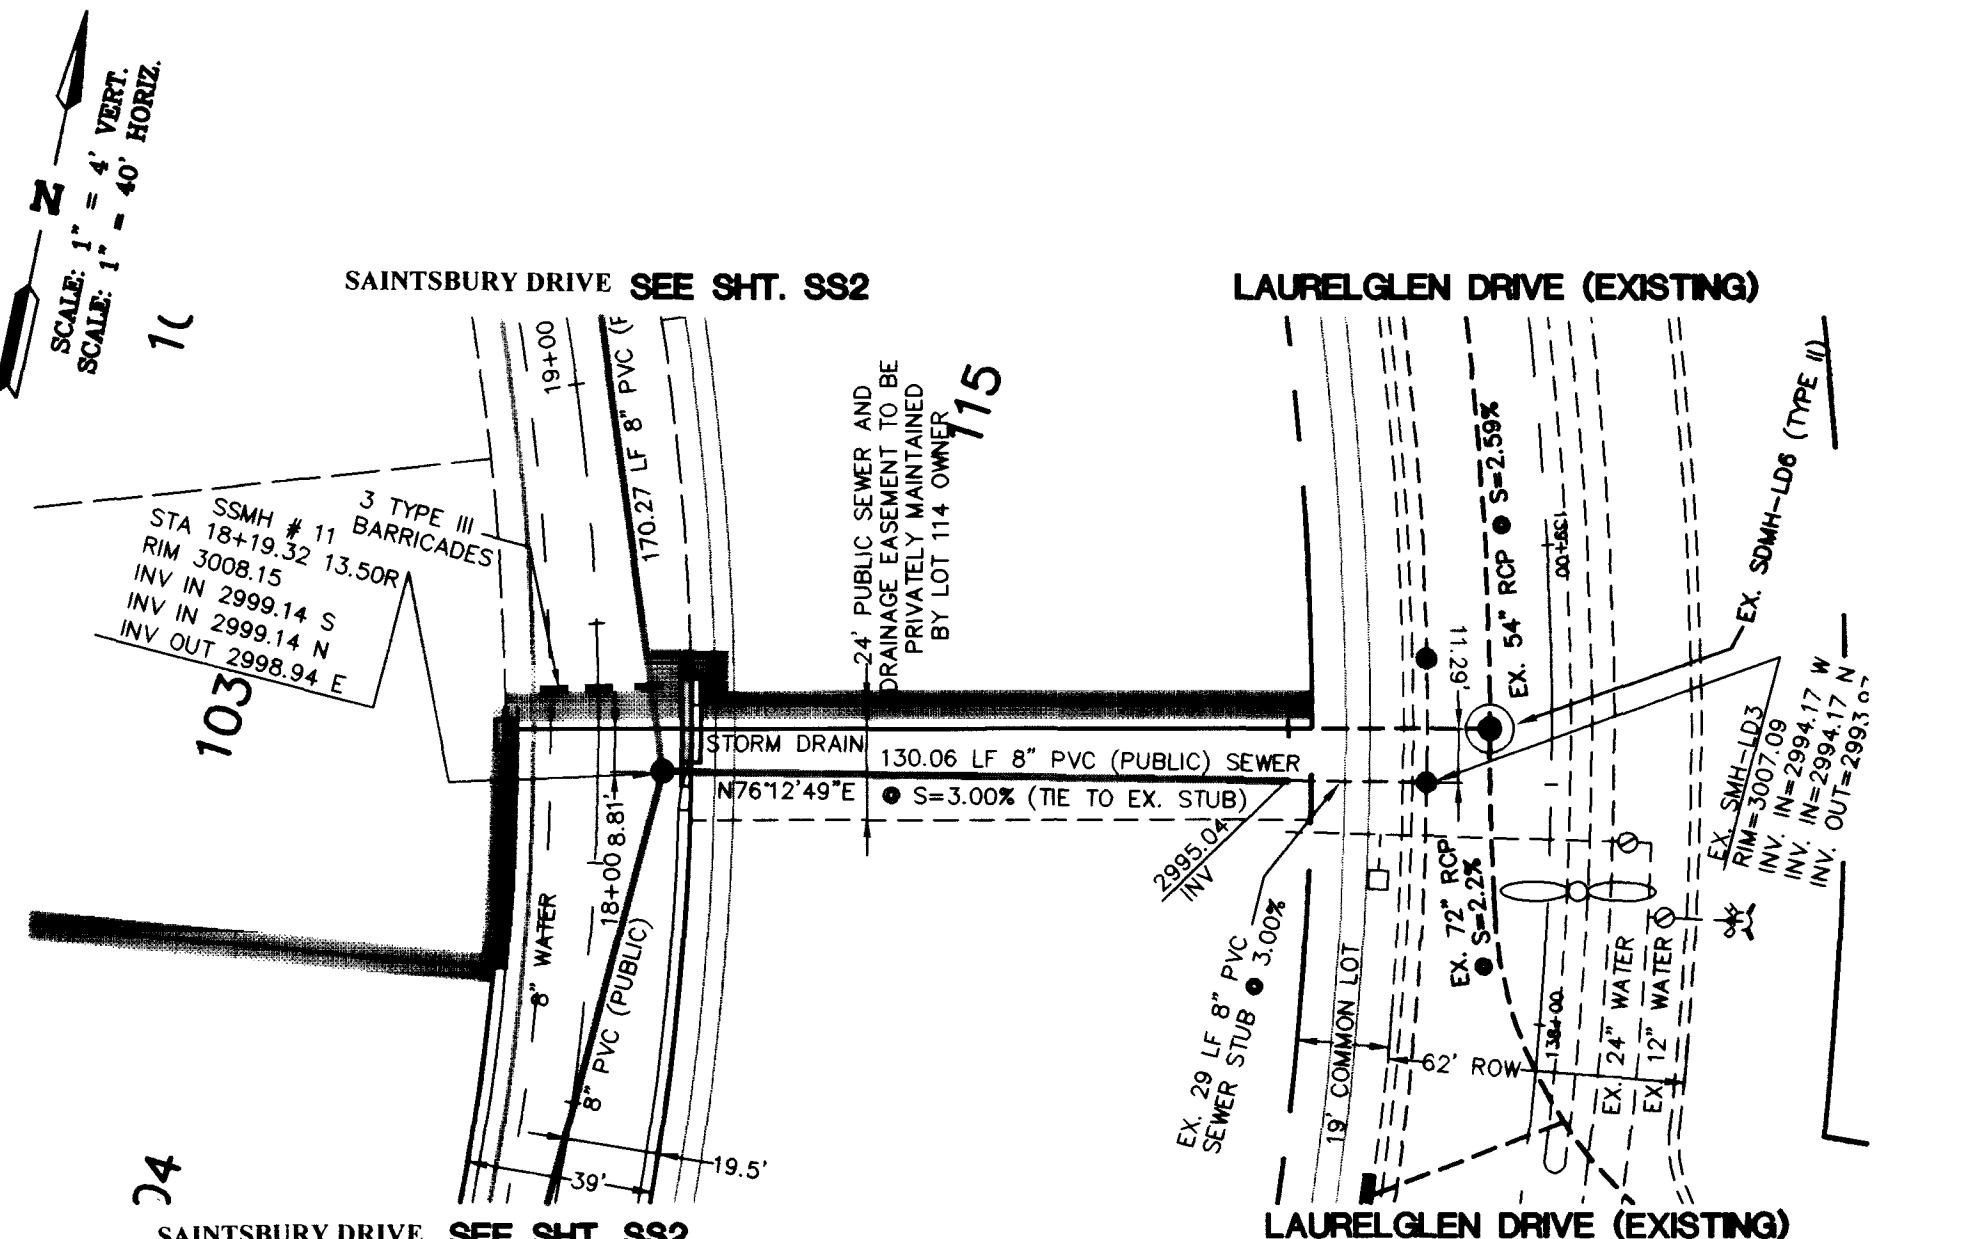


FILE NAME: 7149IMP2.DWG
VIEW NAME: 1SS3


24' PUE PROFILE (PUBLIC SEWER - PUBLIC EASEMENT)

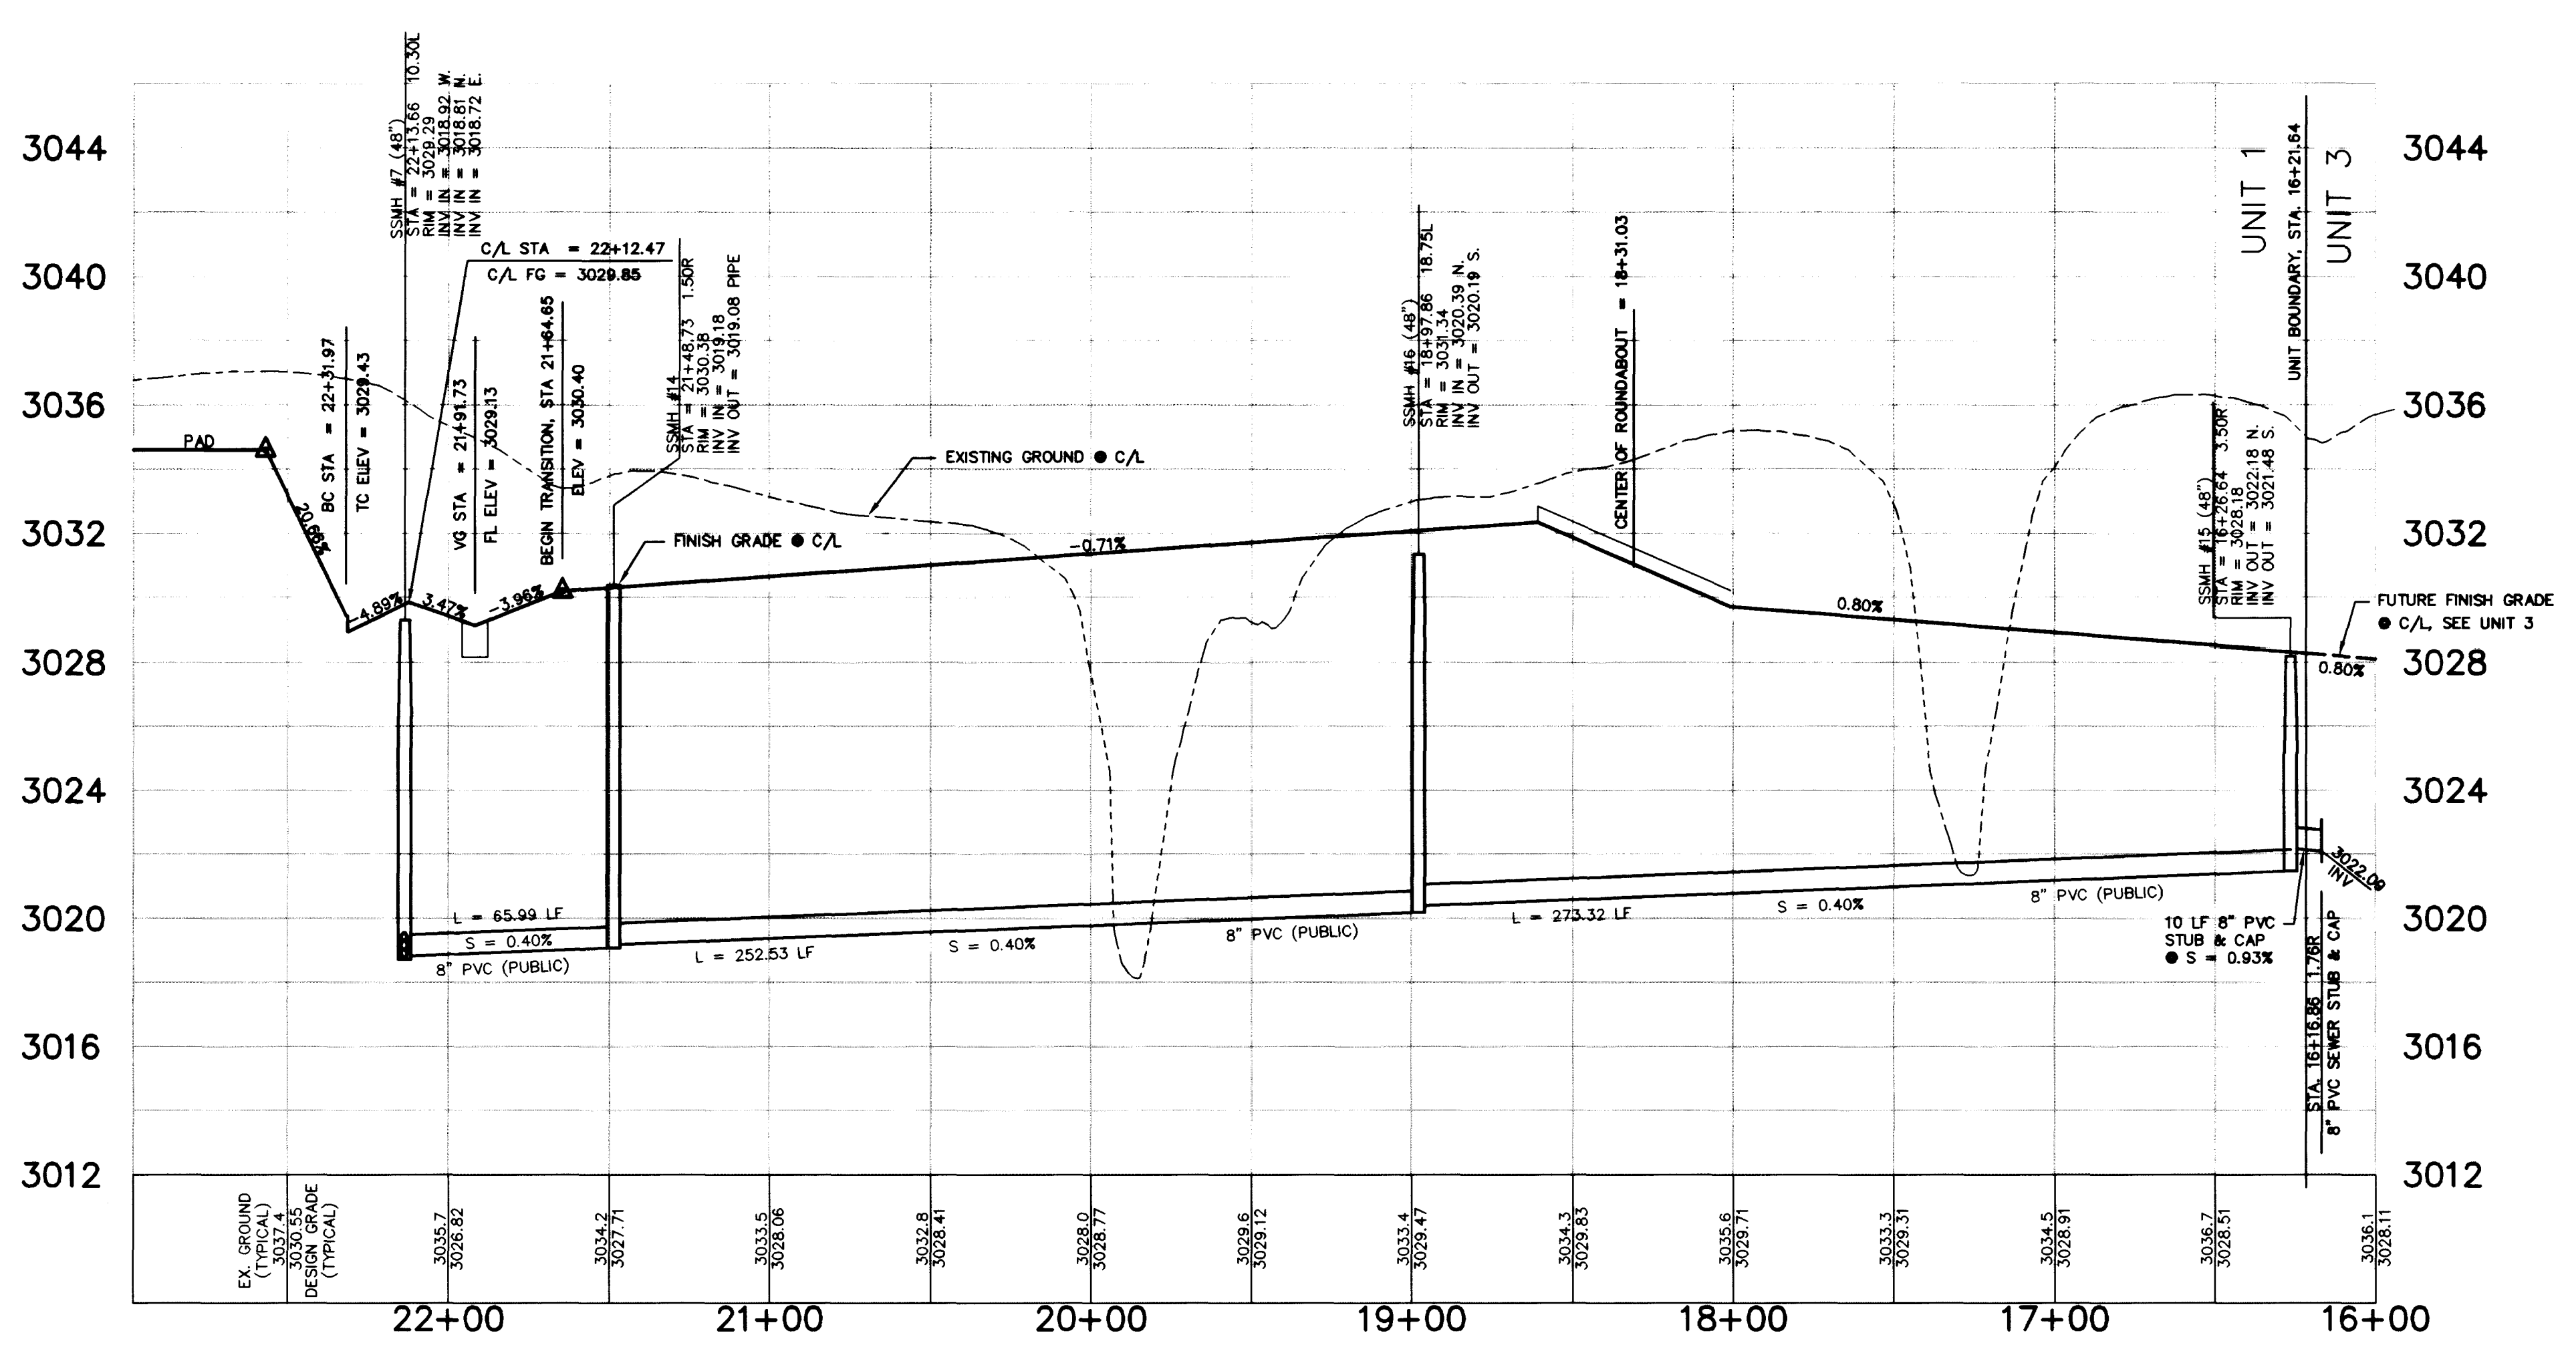


24' PUE PLAN (PUBLIC SEWER - PUBLIC EASEMENT)

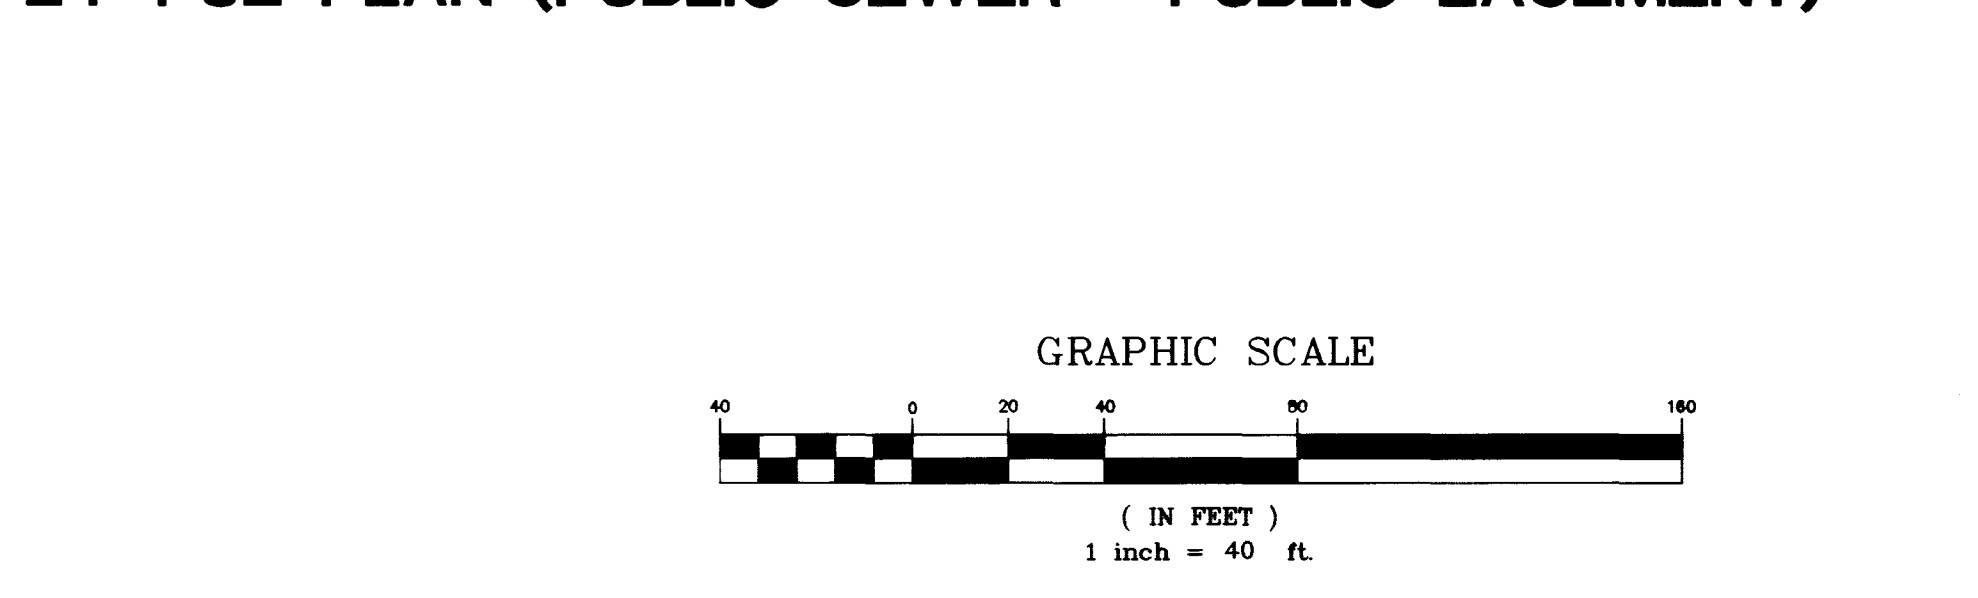

MERSAULT COURT PROFILE (PUBLIC SEWER - PRIVATE DRIVE)

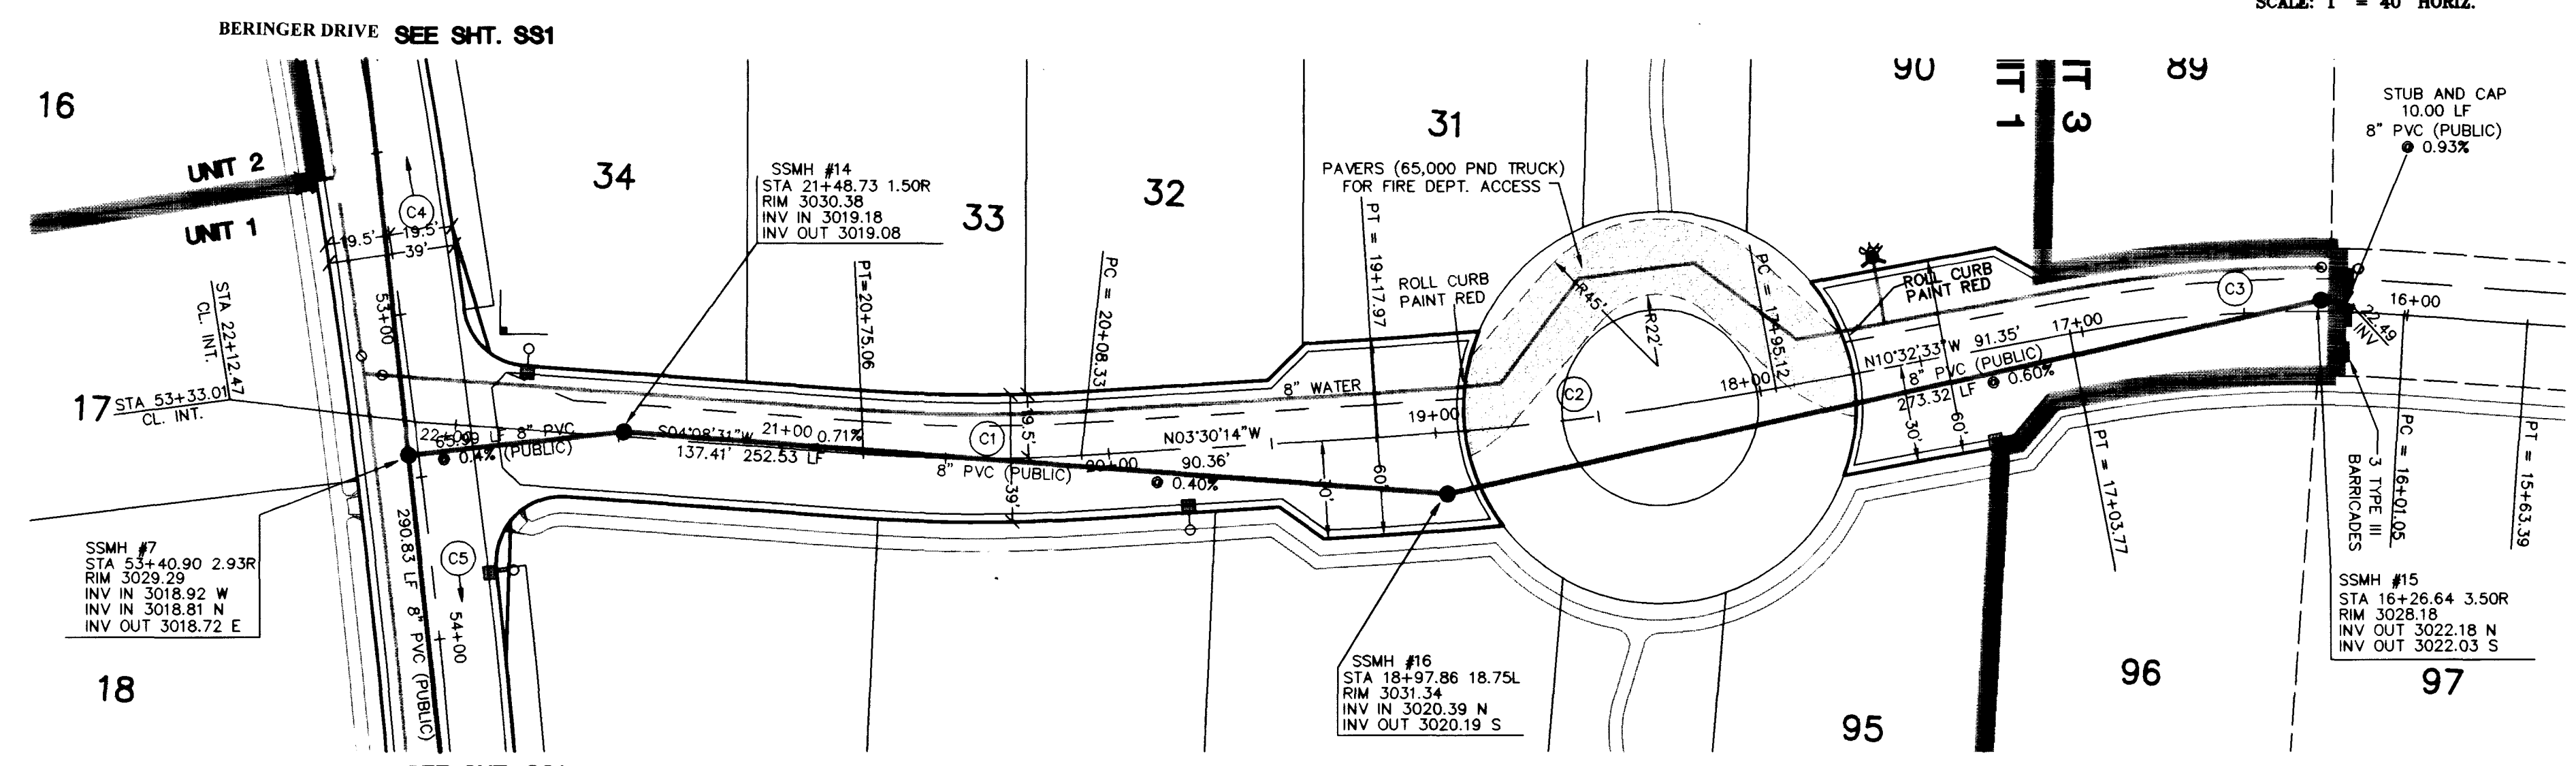

MERSAULT COURT PLAN (PUBLIC SEWER - PRIVATE DRIVE)

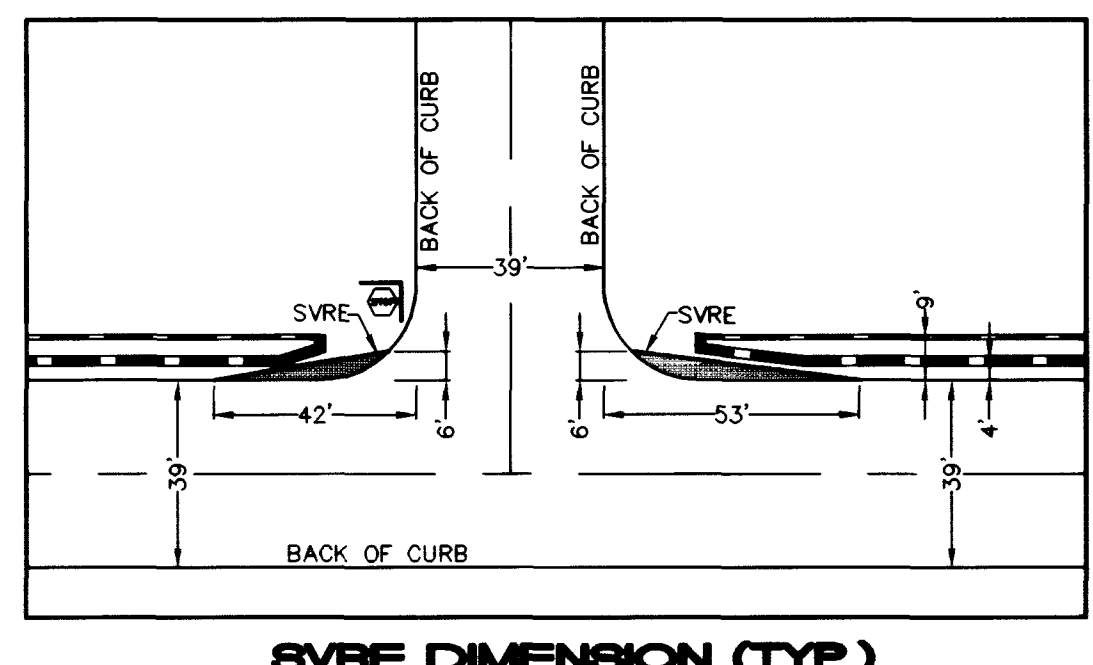

SVRE DIMENSION (TYP.)

BENCHMARK

CITY OF LAS VEGAS BENCHMARK
CLVD001954 RIVET & PLATE IN TOP OF CURB NW SIDE OF
TOWN CENTER DRIVE & SOUTH CIRCLE ISLAND.
2725.923 NAVD 1929 DATUM
2728.37 NAVD 1988 DATUM (831.6074 M)
2728.19 SUMMERLIN DATUM (USED IN THIS PROJECT)
SUMMERLIN DATUM + 2.18 FEET = NAVD 1988 DATUM

BASIS OF BEARING

NORTH 15°23'46" EAST, BEING THE BEARING OF THE
CENTERLINE OF ANASAZI DRIVE AS SHOWN BY MAP
THEREOF ON FILE IN BOOK 64, PAGE 67 OF PLATS,
IN THE CLARK COUNTY RECORDER'S OFFICE, CLARK
COUNTY, NEVADA.

CENTERLINE CURVE DATA



No.	Radius	Delta	Length	Tangent
C1	500.00	07°38'45"	66.72	33.41
C2	1000.00	07°02'19"	122.85	61.50
C3	400.00	14°42'47"	102.72	51.64
C4	2805.50	05°33'51"	270.59	135.40
C5	2805.50	05°17'10"	258.84	129.51

NOTICE!

EXISTING UTILITIES ARE SHOWN
ON PLANS FOR THE CONVE-
NIENCE OF THE CONTRACTOR
ONLY. THE CONTRACTOR IS
RESPONSIBLE FOR THE PRO-
TECTION OF ALL UTILITIES.
THE ENGINEER BEARS NO RE-
SPONSIBILITY FOR UTILITIES NOT
SHOWN OR SHOWN INCORRECTLY.




ENGINEERING COMPANY 50 So. Jones #202, Las Vegas, NV 89107 Telephone: (702) 877-1300		CHRISTOPHER HOMES 9500 HILLWOOD DRIVE LAS VEGAS, NEVADA 89134 (702) 360-3200	
SHEET SEWER PLAN / PROFILE MERSAULT COURT & 24' PUE		TITLE VINEYARDS UNIT 1 THE ARBORS @ SUMMERLIN	
DRAWN BY: EFT / HL	2-17-98	DESIGNED BY: RCV / HL	2-17-98
CHECKED BY: HL	2-17-98	PROJECT NO: 714905	SCALE: 1"=40'
SHEET SS3 16 OF 20 SHEETS		DRAWING NO. 307Y-4546-1	

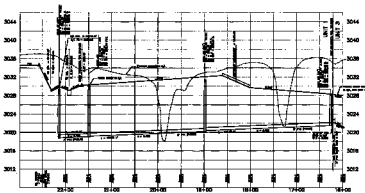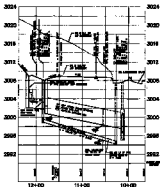

24' PUE PROFILE (PUBLIC SEWER - PUBLIC EASEMENT)



24' PUE PLAN (PUBLIC SEWER - PUBLIC EASEMENT)

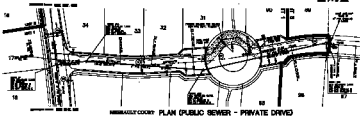

REVISIONS
DATE
BY
CHECKED
DATE
BY

DATE OF REVISION
BY
CHECKED
DATE
BY



