


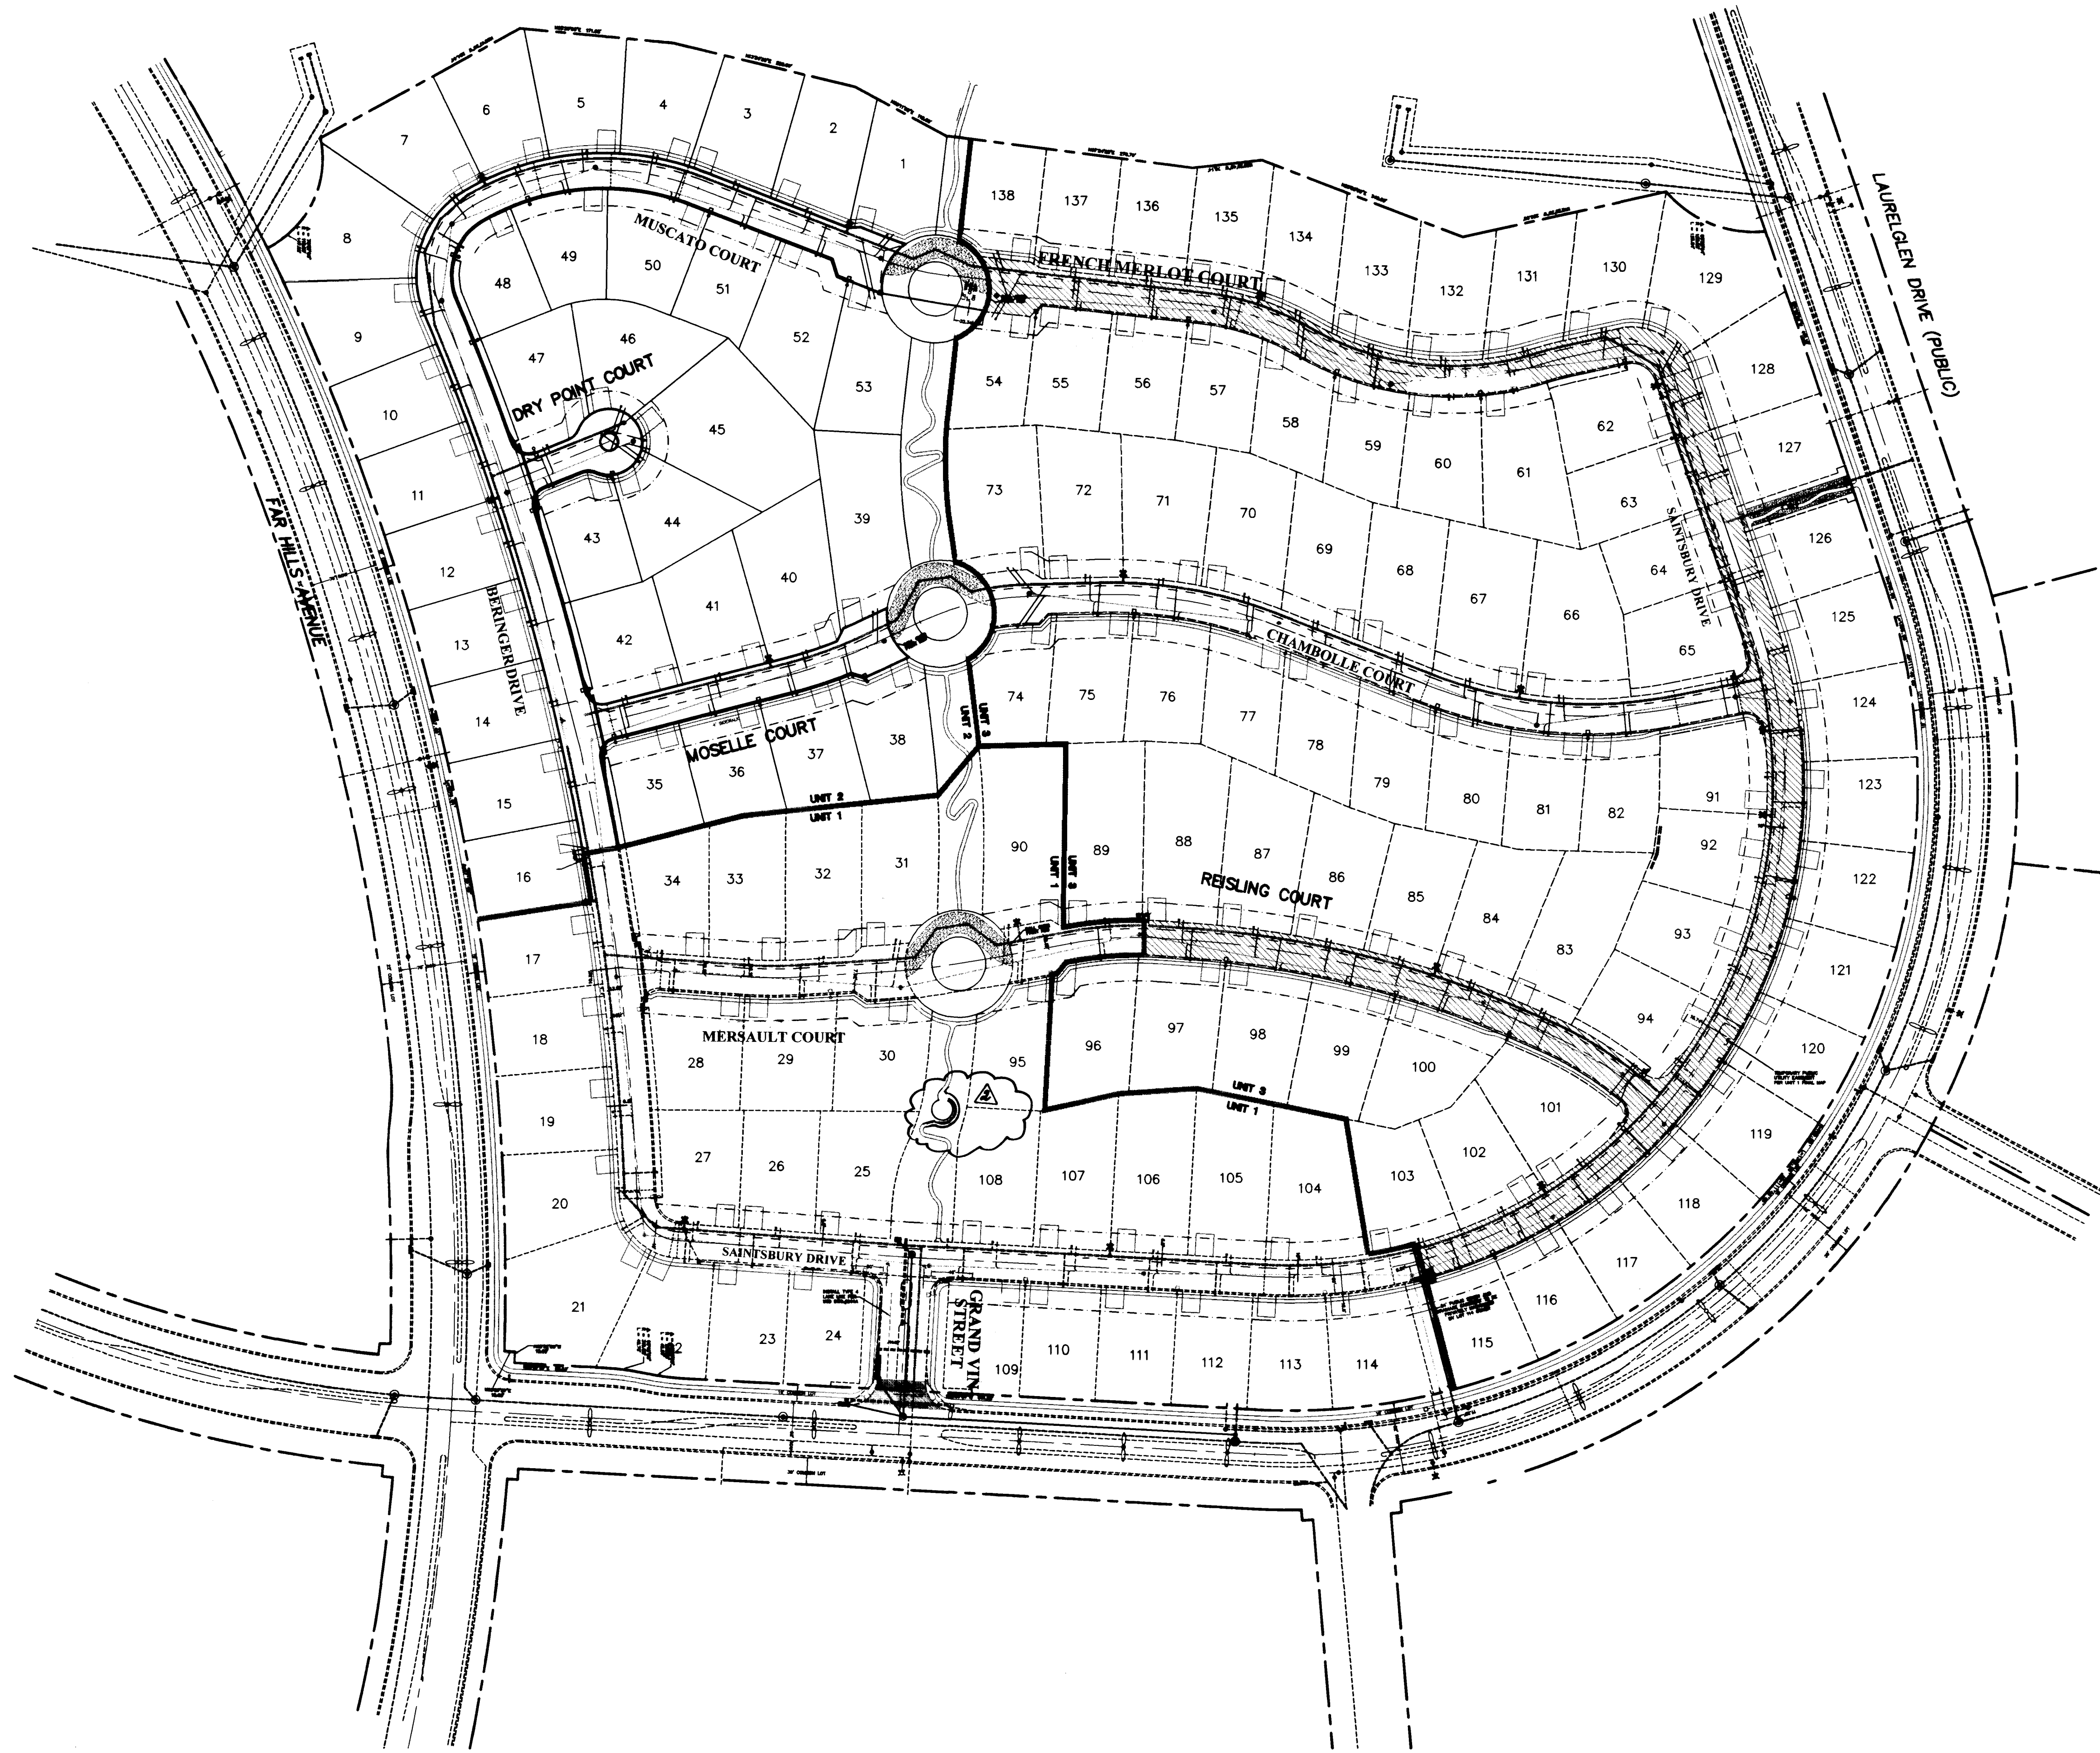

N
SCALE: 1" = 100'

LEGEND

- EXISTING STREET LIGHT
- NEW STREET LIGHT (UNLESS NOTED AS EXISTING)
- PHOTO EYE
- ELECTRICAL PEDISTAL
- PULL BOX AS SHOWN
- GATE VALVE
- EXISTING FIRE HYDRANT
- NEW FIRE HYDRANT (UNLESS NOTED AS EXISTING)
- BACKWATER VALVE
- SEWER MANHOLE
- EXISTING SEWER MANHOLE
- STORM DRAIN MANHOLE
- SEWER AND WATER SERVICE WITH PRESSURE REDUCING VALVE
- STREET NAME SIGN
- STREET SIGN (SPEED LIMIT 25) (R2-1)
- STOP SIGN (R1-1)
- FUTURE IMPROVEMENTS
- EX. IMPROVEMENTS
- STREET LIGHT CONDUIT
- UNIT LINE

NOTICE!
EXISTING UTILITIES ARE SHOWN ON PLANS FOR THE CONVICTION OF THE CONTRACTOR ONLY. THE CONTRACTOR IS RESPONSIBLE FOR THE PROTECTION OF ALL UTILITIES. THE ENGINEER BEARS NO RESPONSIBILITY FOR UTILITIES NOT SHOWN OR SHOWN INCORRECTLY.
1-800-227-2800
BEFORE YOU
D.D.

ENGINEERING COMPANY 50 So. Jones Road, Las Vegas, NV 89107 Telephone: (702) 877-1300		ALPHA & CHRISTOPHER HOMES 9500 HILLWOOD DRIVE LAS VEGAS, NV 89134 (702) 566-5200	
UTILITY SCHEMATIC OVERALL		VINEYARDS UNIT 2 THE ARBORS @ SUMMERLIN	
DRAWN BY: EET	2-17-98	CHECKED BY: EET	2-17-98
DESIGNED BY: RCV	2-17-98	PROJECT NO: 714905	SCALE: 1"=100'
SHEET U1		6 OF 14 SHEETS	
DRAWING NO. 3074-4546-2		REVISIONS	

