



FILE NAME: 7149MP2.DWG

VIEW NAME: 2SS2

N
SCALE: 1" = 4' VERT.
SCALE: 1" = 40' HORIZ.

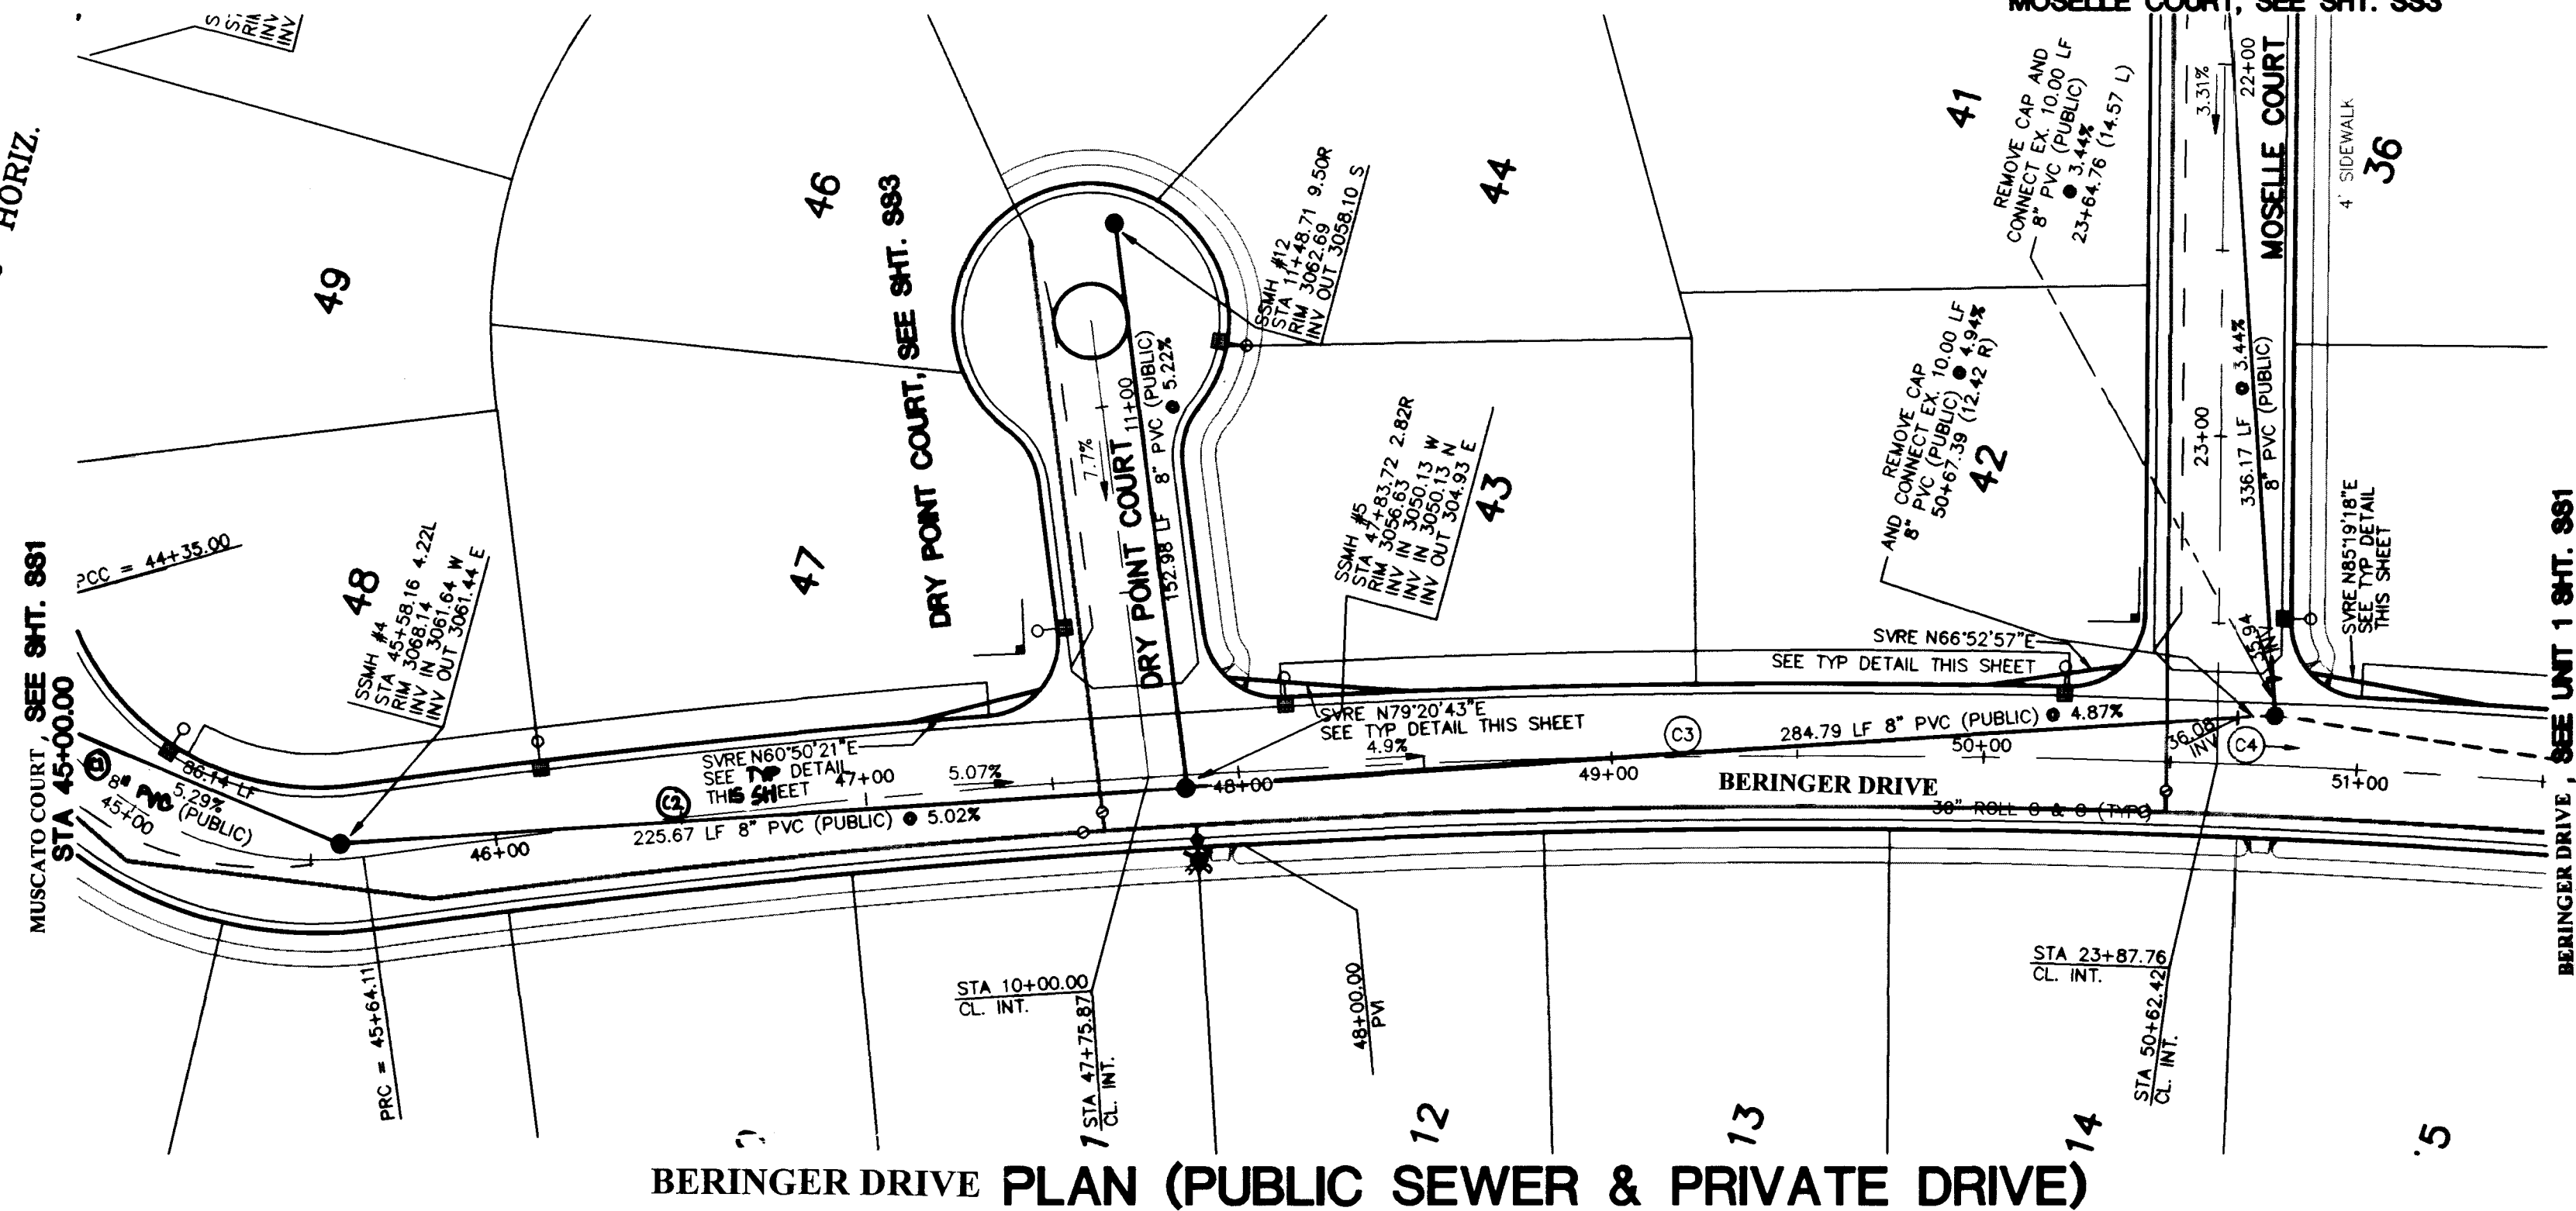

BERINGER DRIVE PLAN (PUBLIC SEWER & PRIVATE DRIVE)

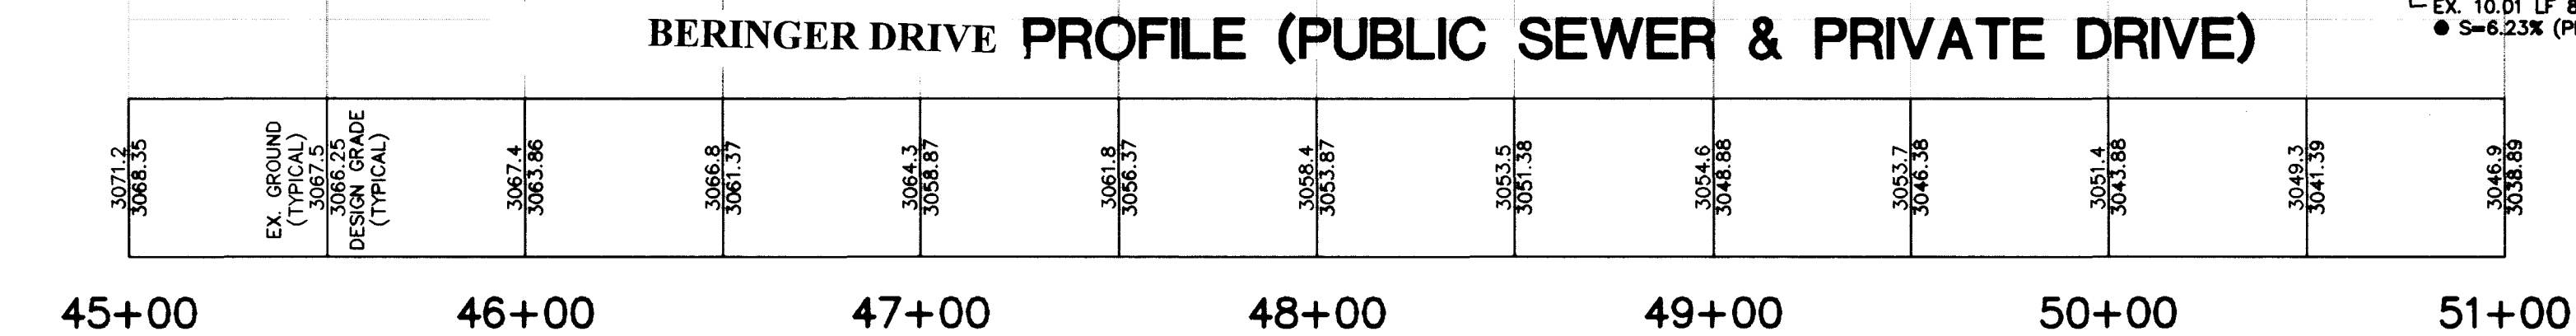

BERINGER DRIVE PROFILE (PUBLIC SEWER & PRIVATE DRIVE)


CENTERLINE CURVE DATA				
No.	Radius	Delta	Length	Tangent
C1	89.61	82°33'06"	129.11	78.66
C2	2805.50	0°41'29"	211.76	105.93
C3	2805.50	0°41'29"	211.76	105.93
C4	2805.50	0°41'29"	211.76	105.93

BENCHMARK


CITY OF LAS VEGAS BENCHMARK
CLV0001954, RIVET & PLATE IN TOP OF CURB NW SIDE OF
TOWN CENTER DRIVE & SOUTH CIRCLE ISLAND.
2725.923 NGVD 1929 DATUM
2728.37 NAVD 1988 DATUM (831.6074 M)
2728.19 SUMMERLIN DATUM (USED IN THIS PROJECT)
SUMMERLIN DATUM + 2.18 FEET = NAVD 1988 DATUM

BASIS OF BEARING


NORTH 15°23'46" EAST, BEING THE BEARING OF THE
CENTERLINE OF ANASAZI DRIVE AS SHOWN BY MAP
THEREOF ON FILE IN BOOK 64, PAGE 67 OF PLATS
IN THE CLARK COUNTY RECORDER'S OFFICE, CLARK
COUNTY, NEVADA.

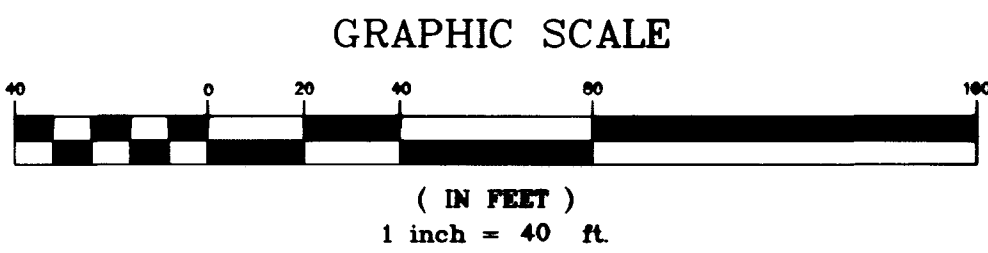


NOTICE!
EXISTING UTILITIES ARE SHOWN
ON PLANS FOR THE CONVEYANCE
OF THE CONTRACTOR ONLY. THE CONTRACTOR IS
RESPONSIBLE FOR THE PROTECTION
OF ALL UTILITIES. THE ENGINEER BEARS NO
RESPONSIBILITY FOR UTILITIES NOT
SHOWN OR SHOWN INCORRECTLY.
1-800-227-2800
LANDSCAPE SERVICE (USA)
**BEFORE YOU
DIG**

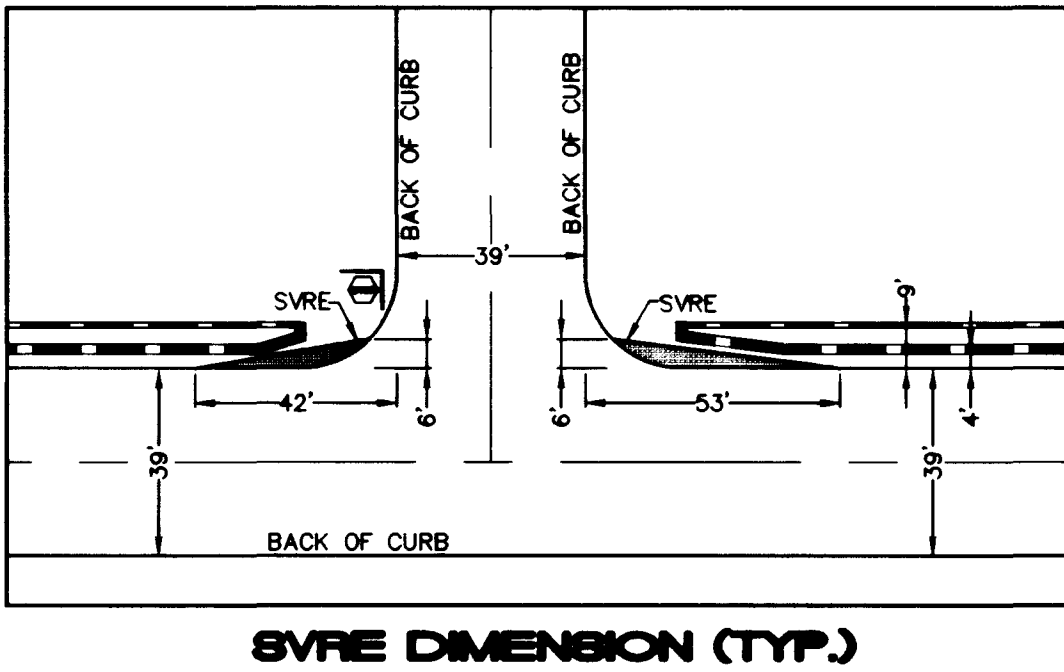

ENGINEERING COMPANY 50 So. Jones #202, Las Vegas, NV, 89107 Telephone: (702) 877-1300	REVISION BY DATE
ALPHA & CHRISTOPHER HOMES 9500 HILLWOOD DRIVE LAS VEGAS, NEVADA 89134 (702) 360-3200	REV. DATE
SEWER PLAN / PROFILE BERINGER DRIVE	TITLE VINEYARDS UNIT 2 THE ARBORS @ SUMMERLIN
DRAWN BY: EFT / HL DESIGNED BY: RCV / HL CHECKED BY: 2-17-98 PROJECT NO: 714905 SCALE: 1"=40'	SHEET 12 OF 14 SHEETS DRAWING NO. 307P-4546-2

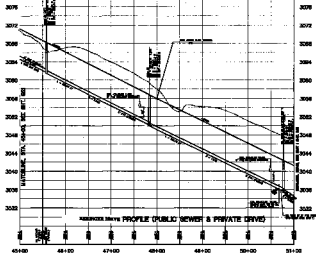

SEWER DISCHARGE CHUTE

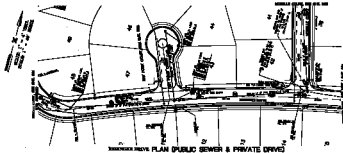

NOTES:
1. SEE SHEET 101 FOR
GENERAL NOTES
2. SEE SHEET 102 FOR
GENERAL NOTES

NOTES:
1. SEE SHEET 101 FOR
GENERAL NOTES
2. SEE SHEET 102 FOR
GENERAL NOTES



DRAWING NO. 101 SHEET NO. 101 CHECKED BY: J. H. B. 10/1/50 A. L.	
PROJECT NAME: THE ARCADE & GARDEN PROJECT NO. 2	
DATE: 10/1/50 SCALE: 1" = 10'	DATE: 10/1/50 SCALE: 1" = 10'