


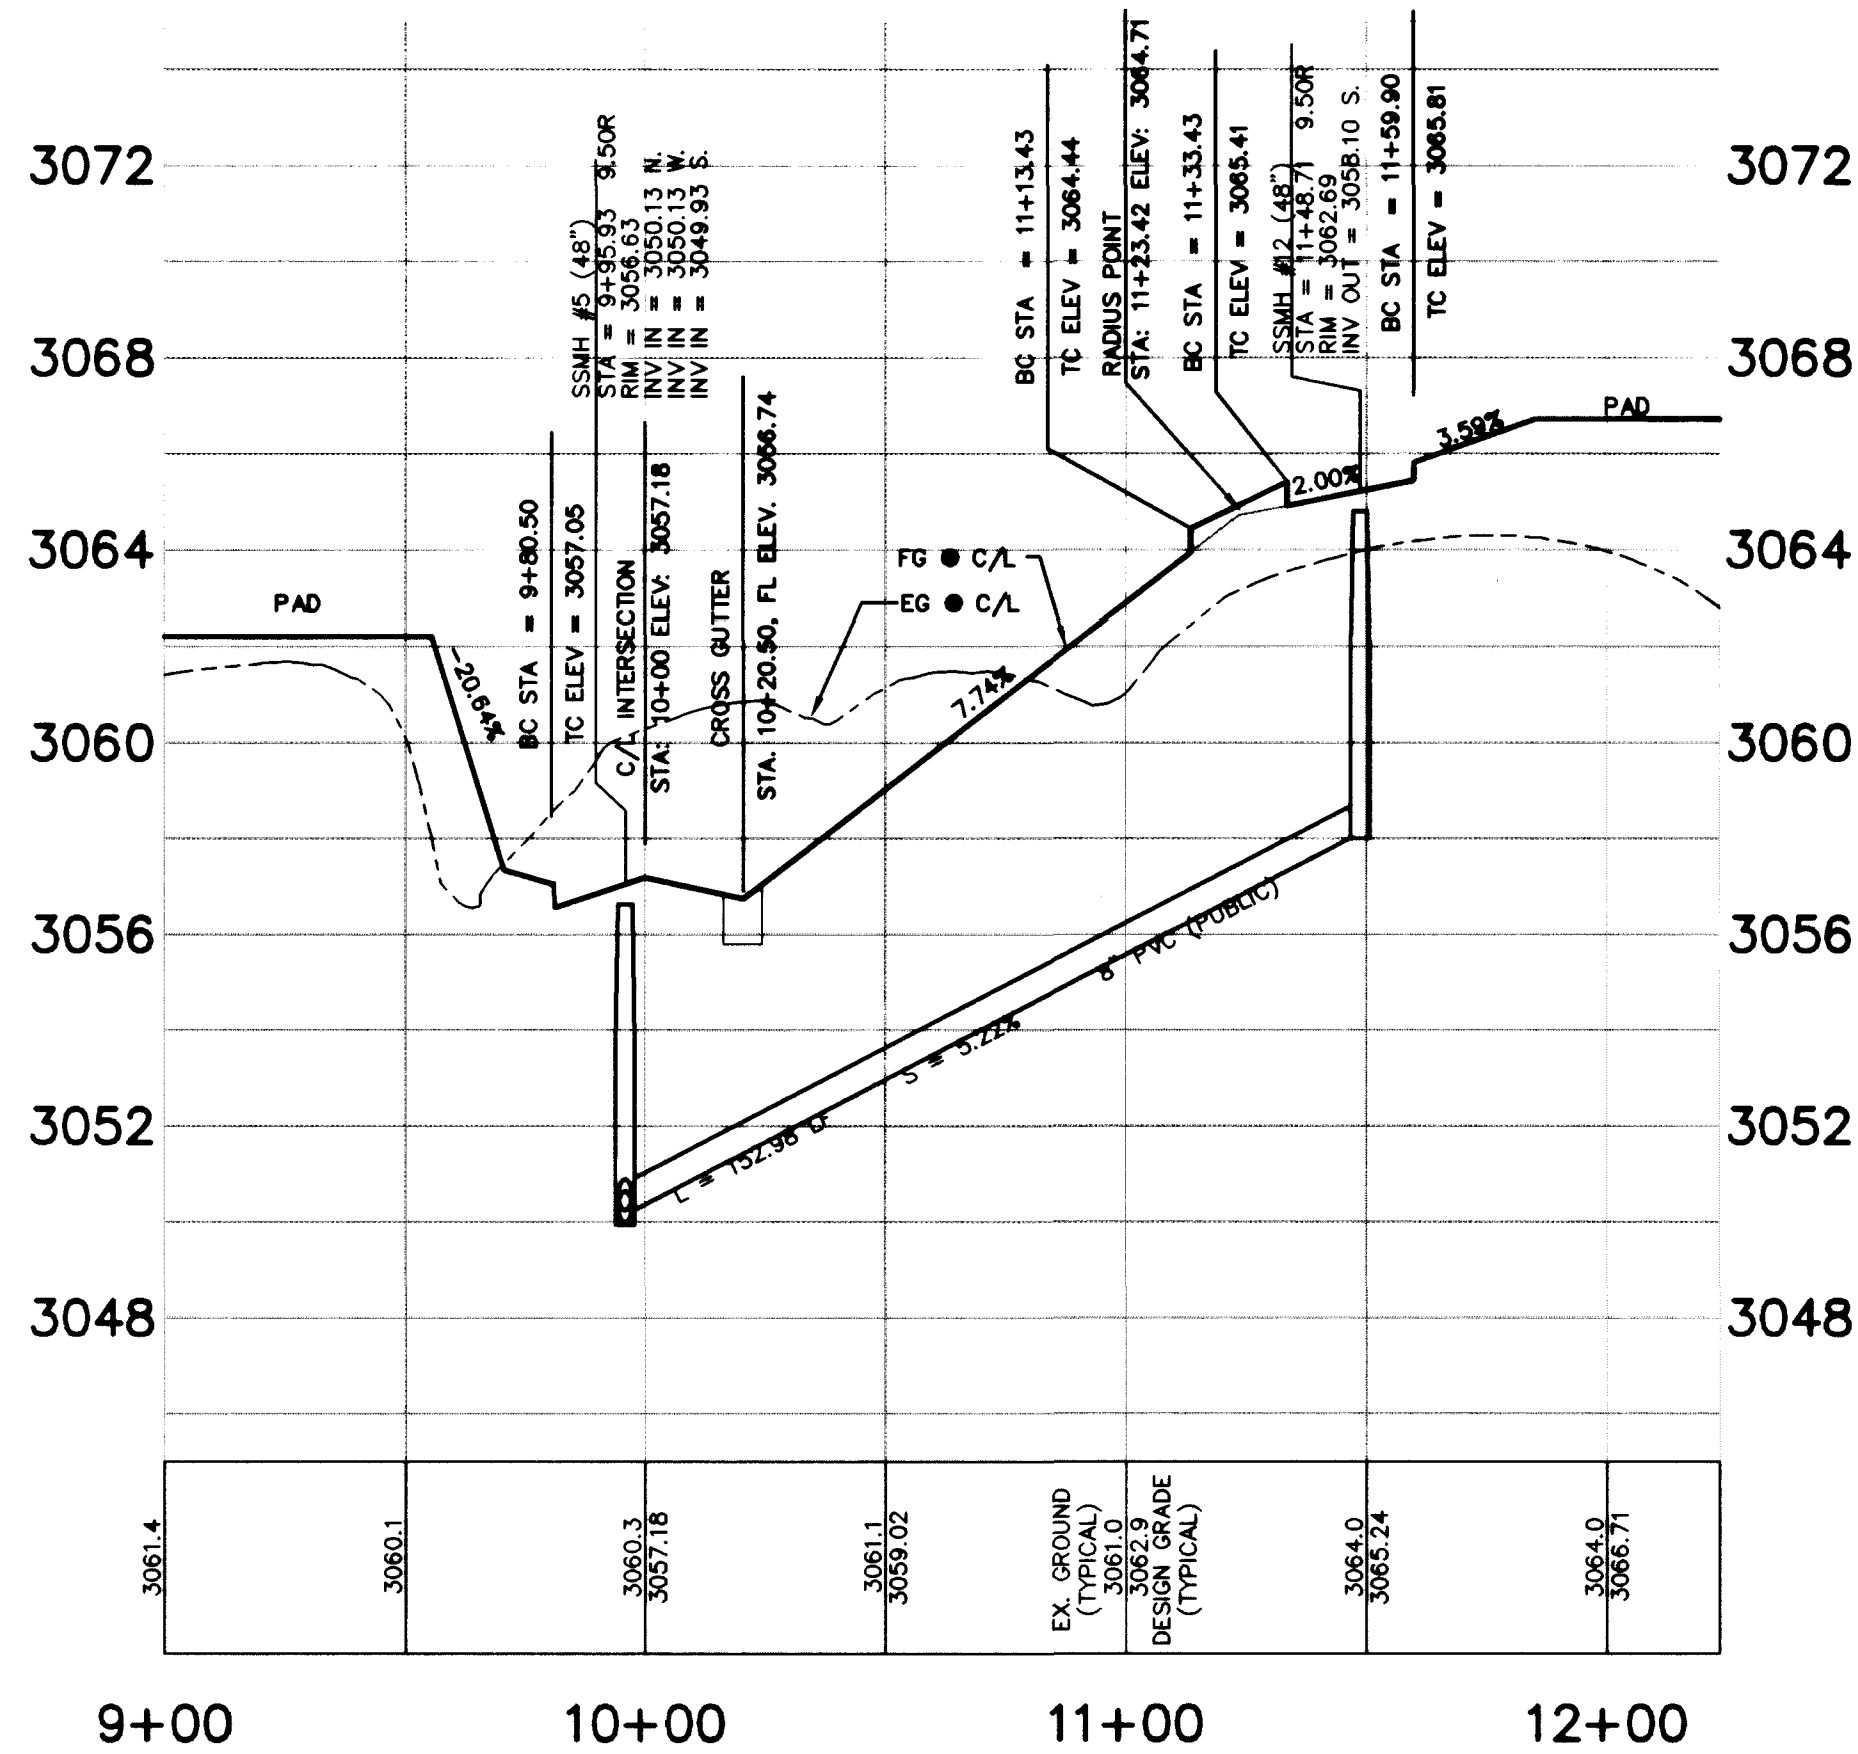


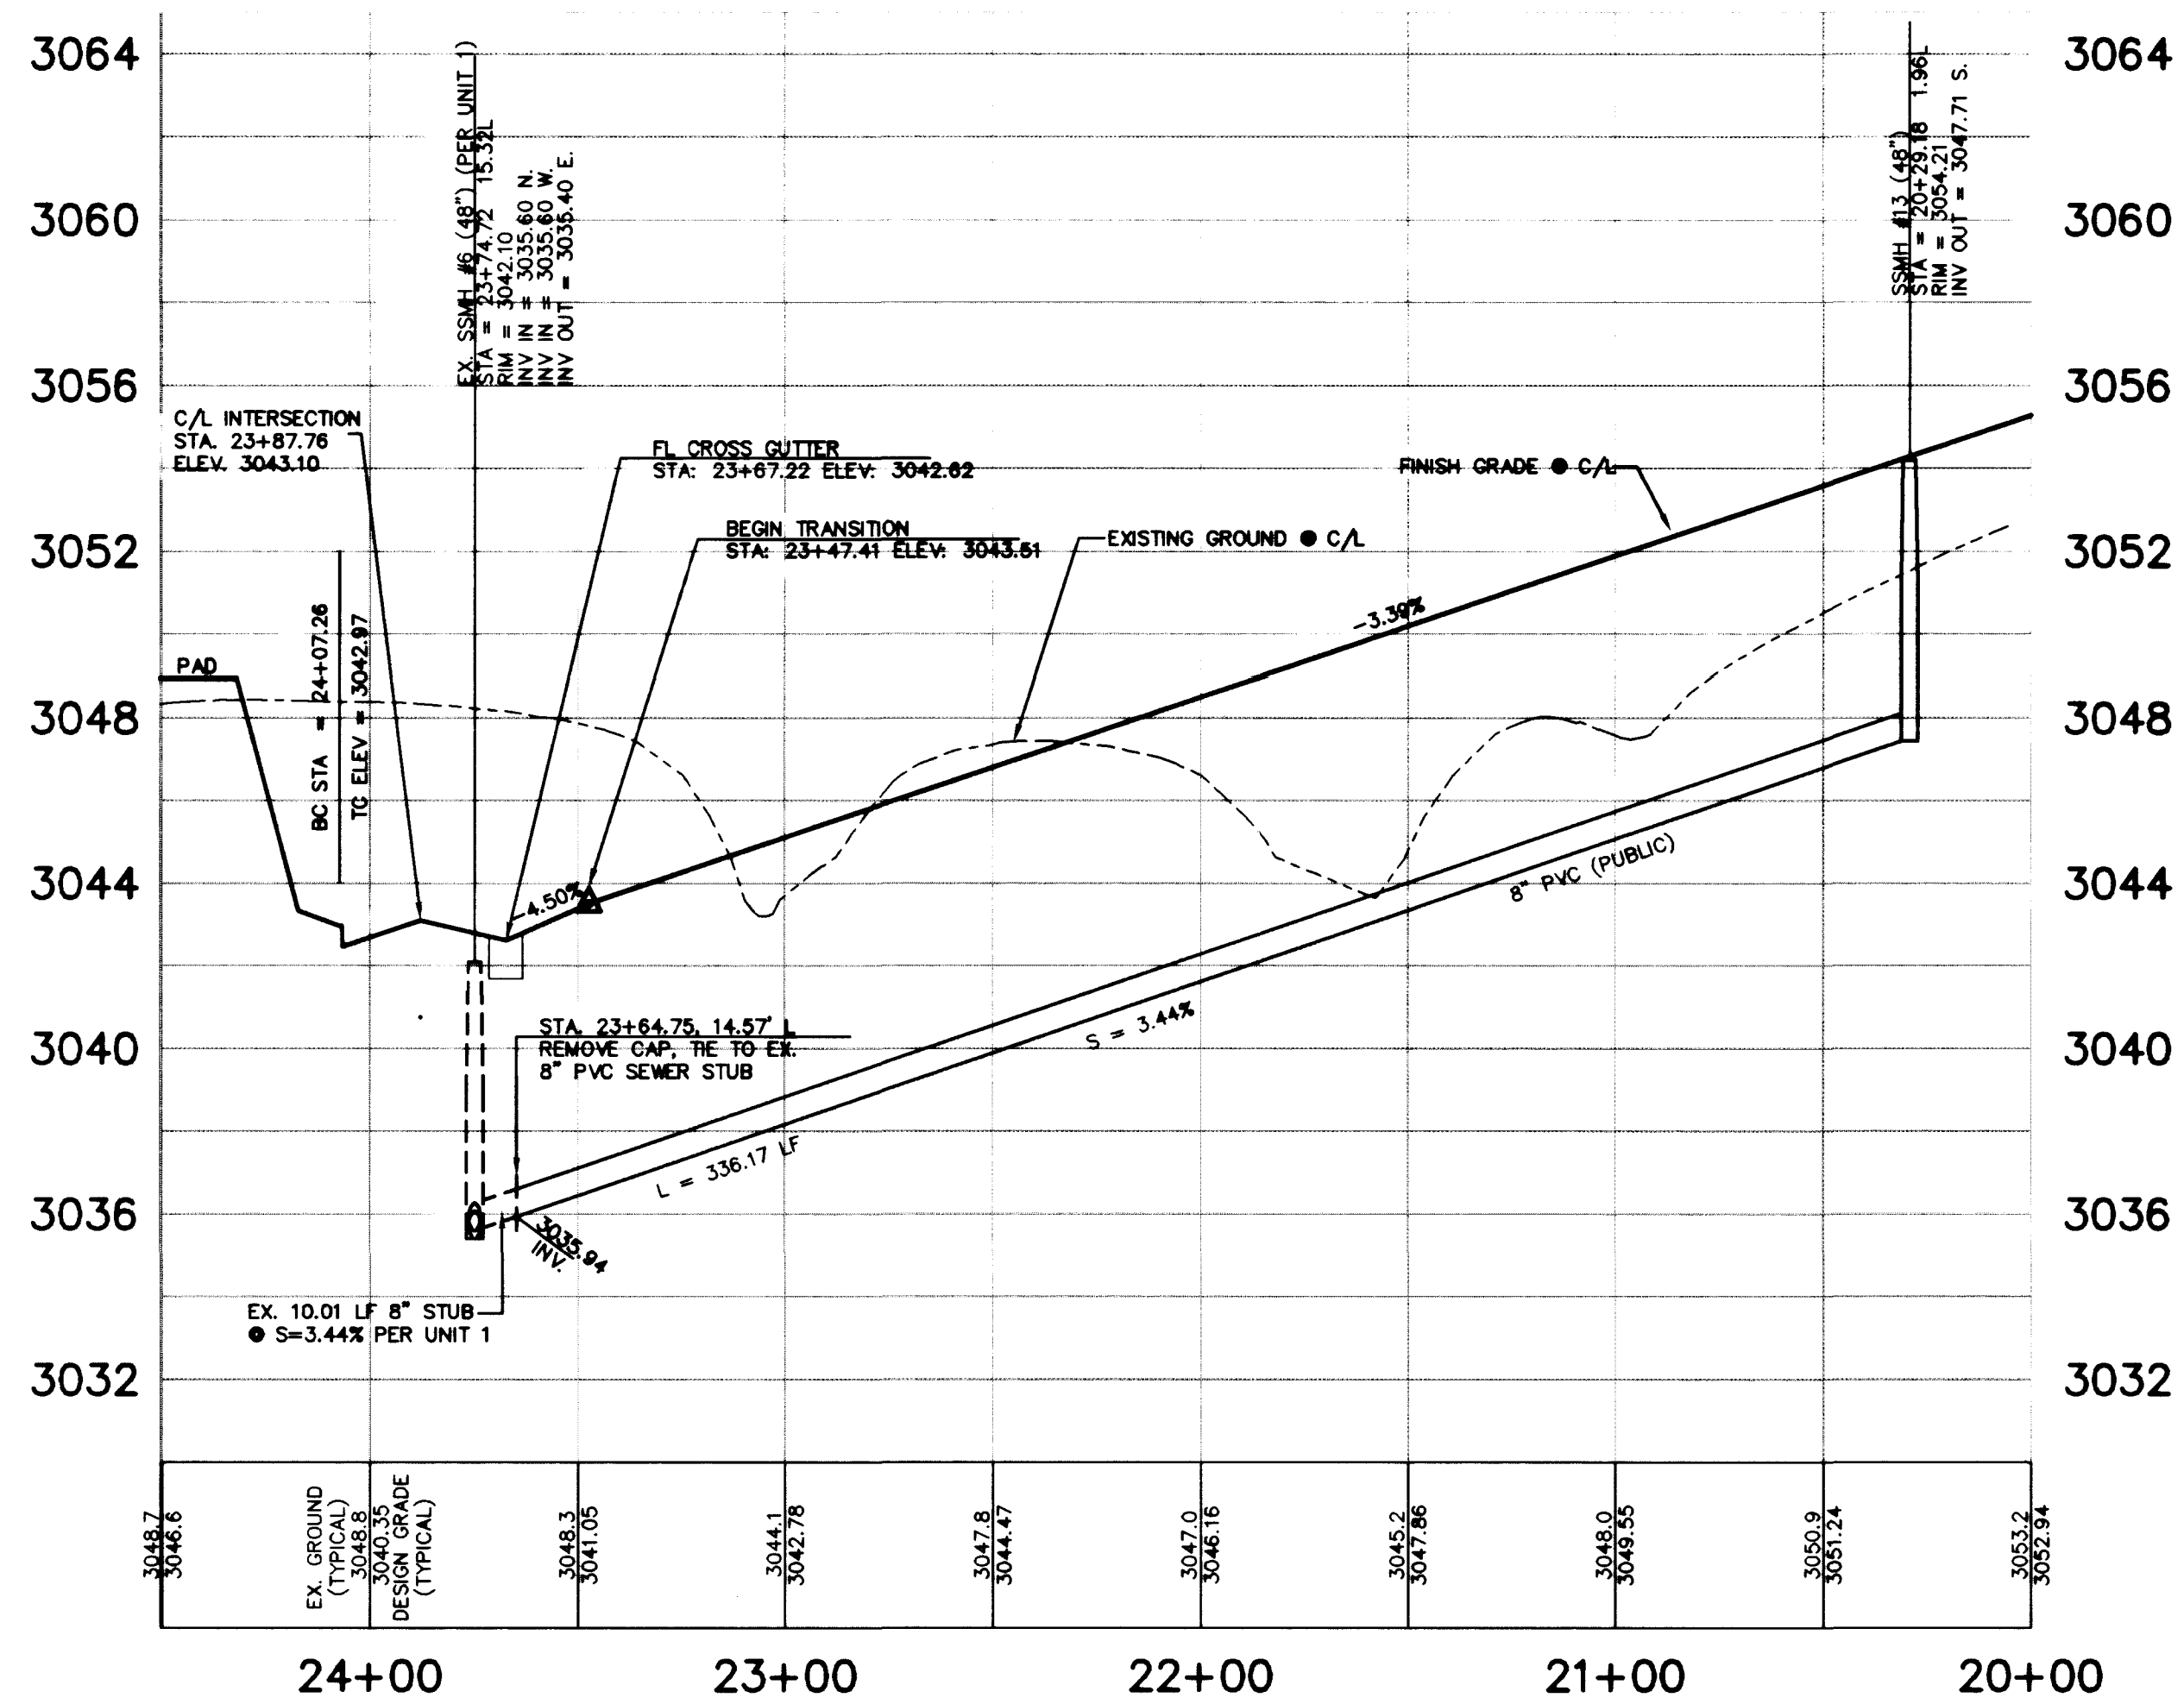


DRY POINT COURT PROFILE (PUBLIC SEWER & PRIVATE DRIVE)

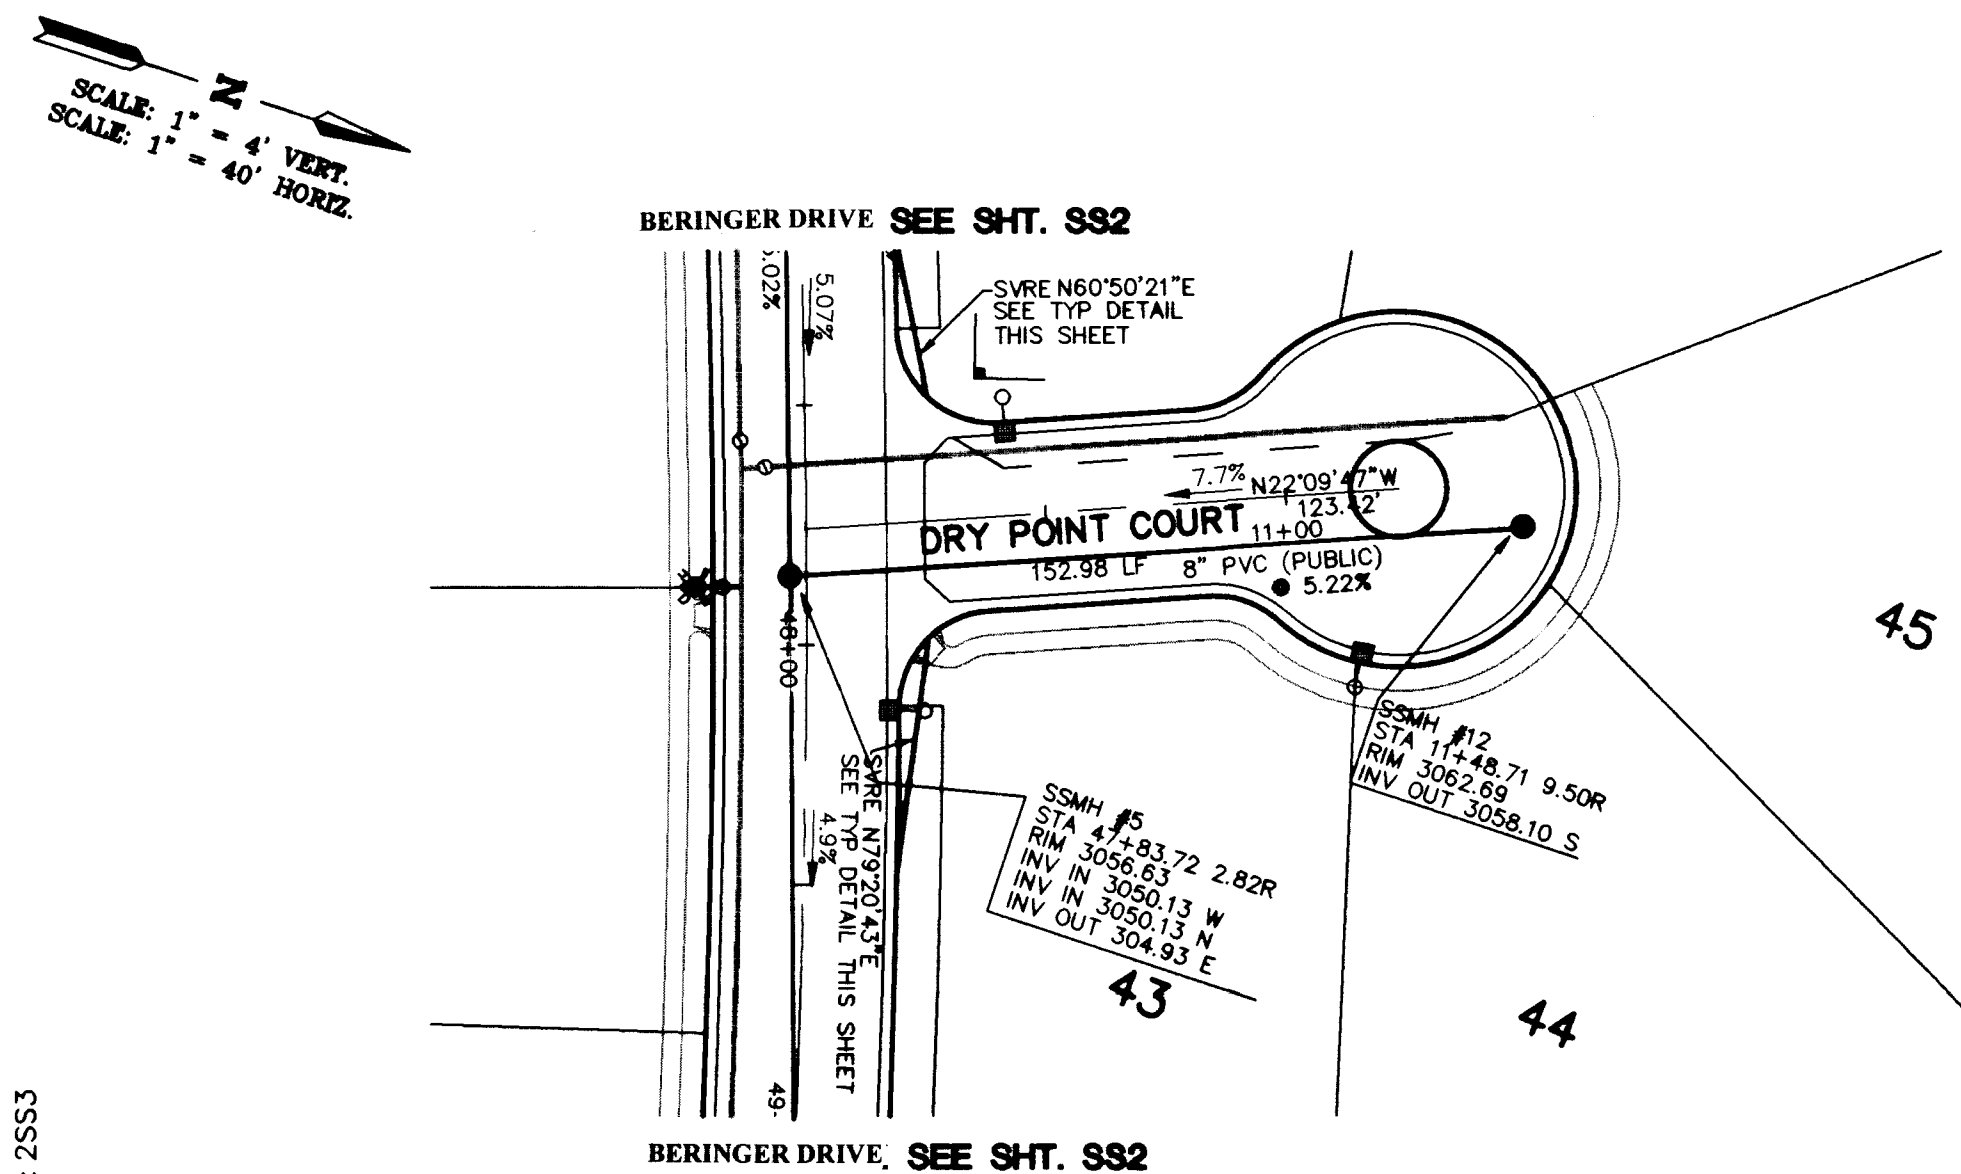

MOSELLE COURT PROFILE (PUBLIC SEWER & PRIVATE DRIVE)

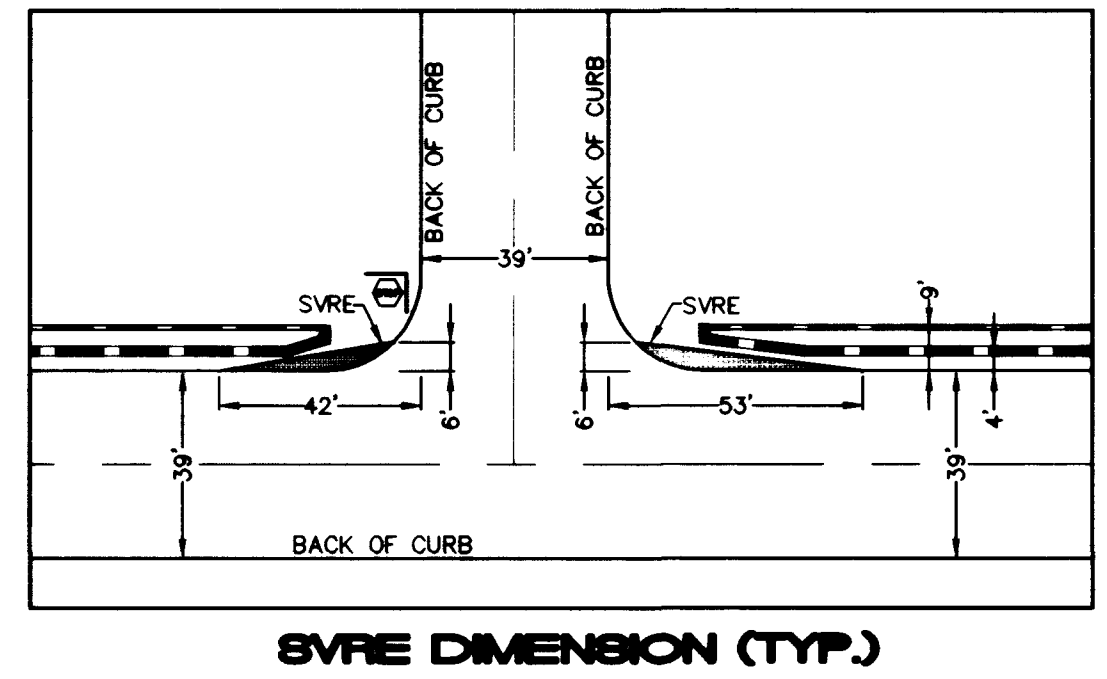

DRY POINT COURT PLAN (PUBLIC SEWER & PRIVATE DRIVE)

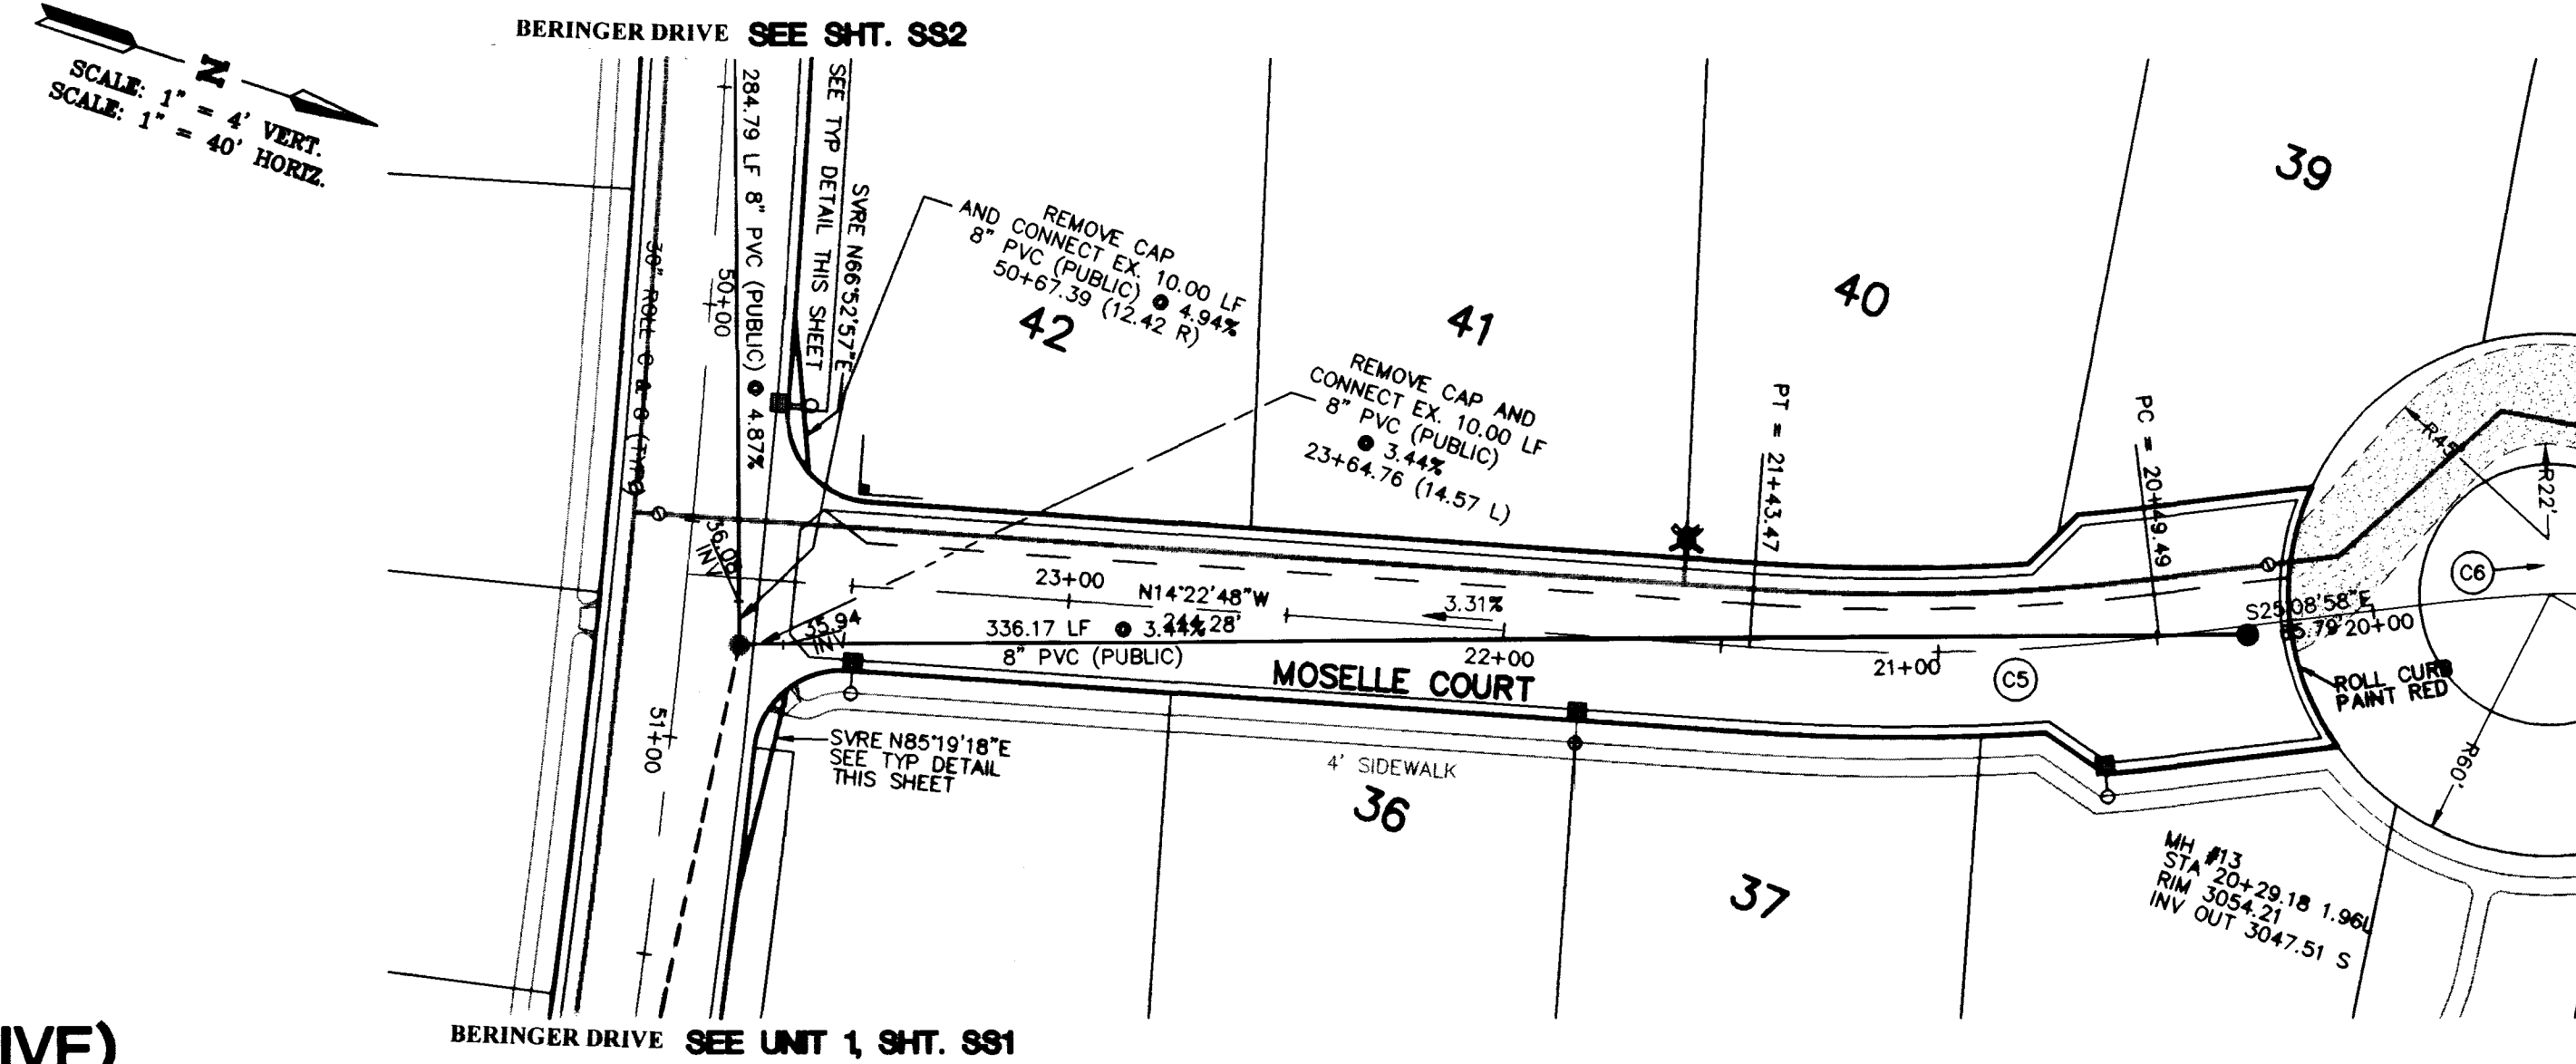

MOSELLE COURT PLAN (PUBLIC SEWER & PRIVATE DRIVE)

CENTERLINE CURVE DATA

No.	Radius	Delta	Length	Tangent
C5	500.00	104.410	83.98	47.13
C6	300.00	123.384	123.81	62.80

NOTICE:
EXISTING UTILITIES ARE SHOWN ON PLANS FOR THE CONSTRUCTION OF THE CONTRACTOR ONLY. THE CONTRACTOR IS RESPONSIBLE FOR THE PROTECTION OF ALL UTILITIES. THE ENGINEER BEARS NO RESPONSIBILITY FOR UTILITIES NOT SHOWN OR SHOWN INCORRECTLY.

BEFORE YOU
Call
DIA
1-800-227-2800
(Nevada Since 1981)

ENGINEERING COMPANY

50 So. Jones #202, Las Vegas, NV 89107
Telephone: (702) 877-1300

CHRISTOPHER HOMES

9500 HILLWOOD DRIVE
LAS VEGAS, NEVADA 89134
(702) 360-3200

SEWER PLAN / PROFILE

DRY POINT COURT & MOSELLE COURT

VINEYARDS UNIT 2

THE ARBORS @ SUMMERLIN

DRAWN BY: EFT / HL 2-17-98

DESIGNED BY: RCV / HL 2-17-98

CHECKED BY: 2-17-98

PROJECT NO: 714903

SCALE: 1" = 40'

EDWARD TAN

PROFESSIONAL ENGINEER


NO. 9903

SHEET


SS3

13 OF 14 SHEETS


DRAWING NO. 3074-4546-2

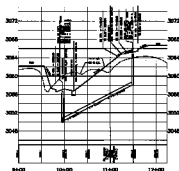


DRY POINT COURT PROFILE (PUBLIC SEWER & PRIVATE DRIVE)

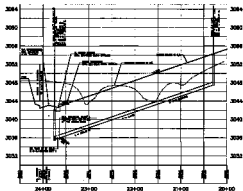

MOSELLE COURT PROFILE (PUBLIC SEWER & PRIVATE DRIVE)

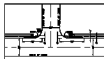

PIPE DISPOSITION (TYP)

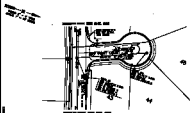

DRY POINT COURT PLAN (PUBLIC SEWER & PRIVATE DRIVE)



MOSELLE COURT PLAN (PUBLIC SEWER & PRIVATE DRIVE)



