



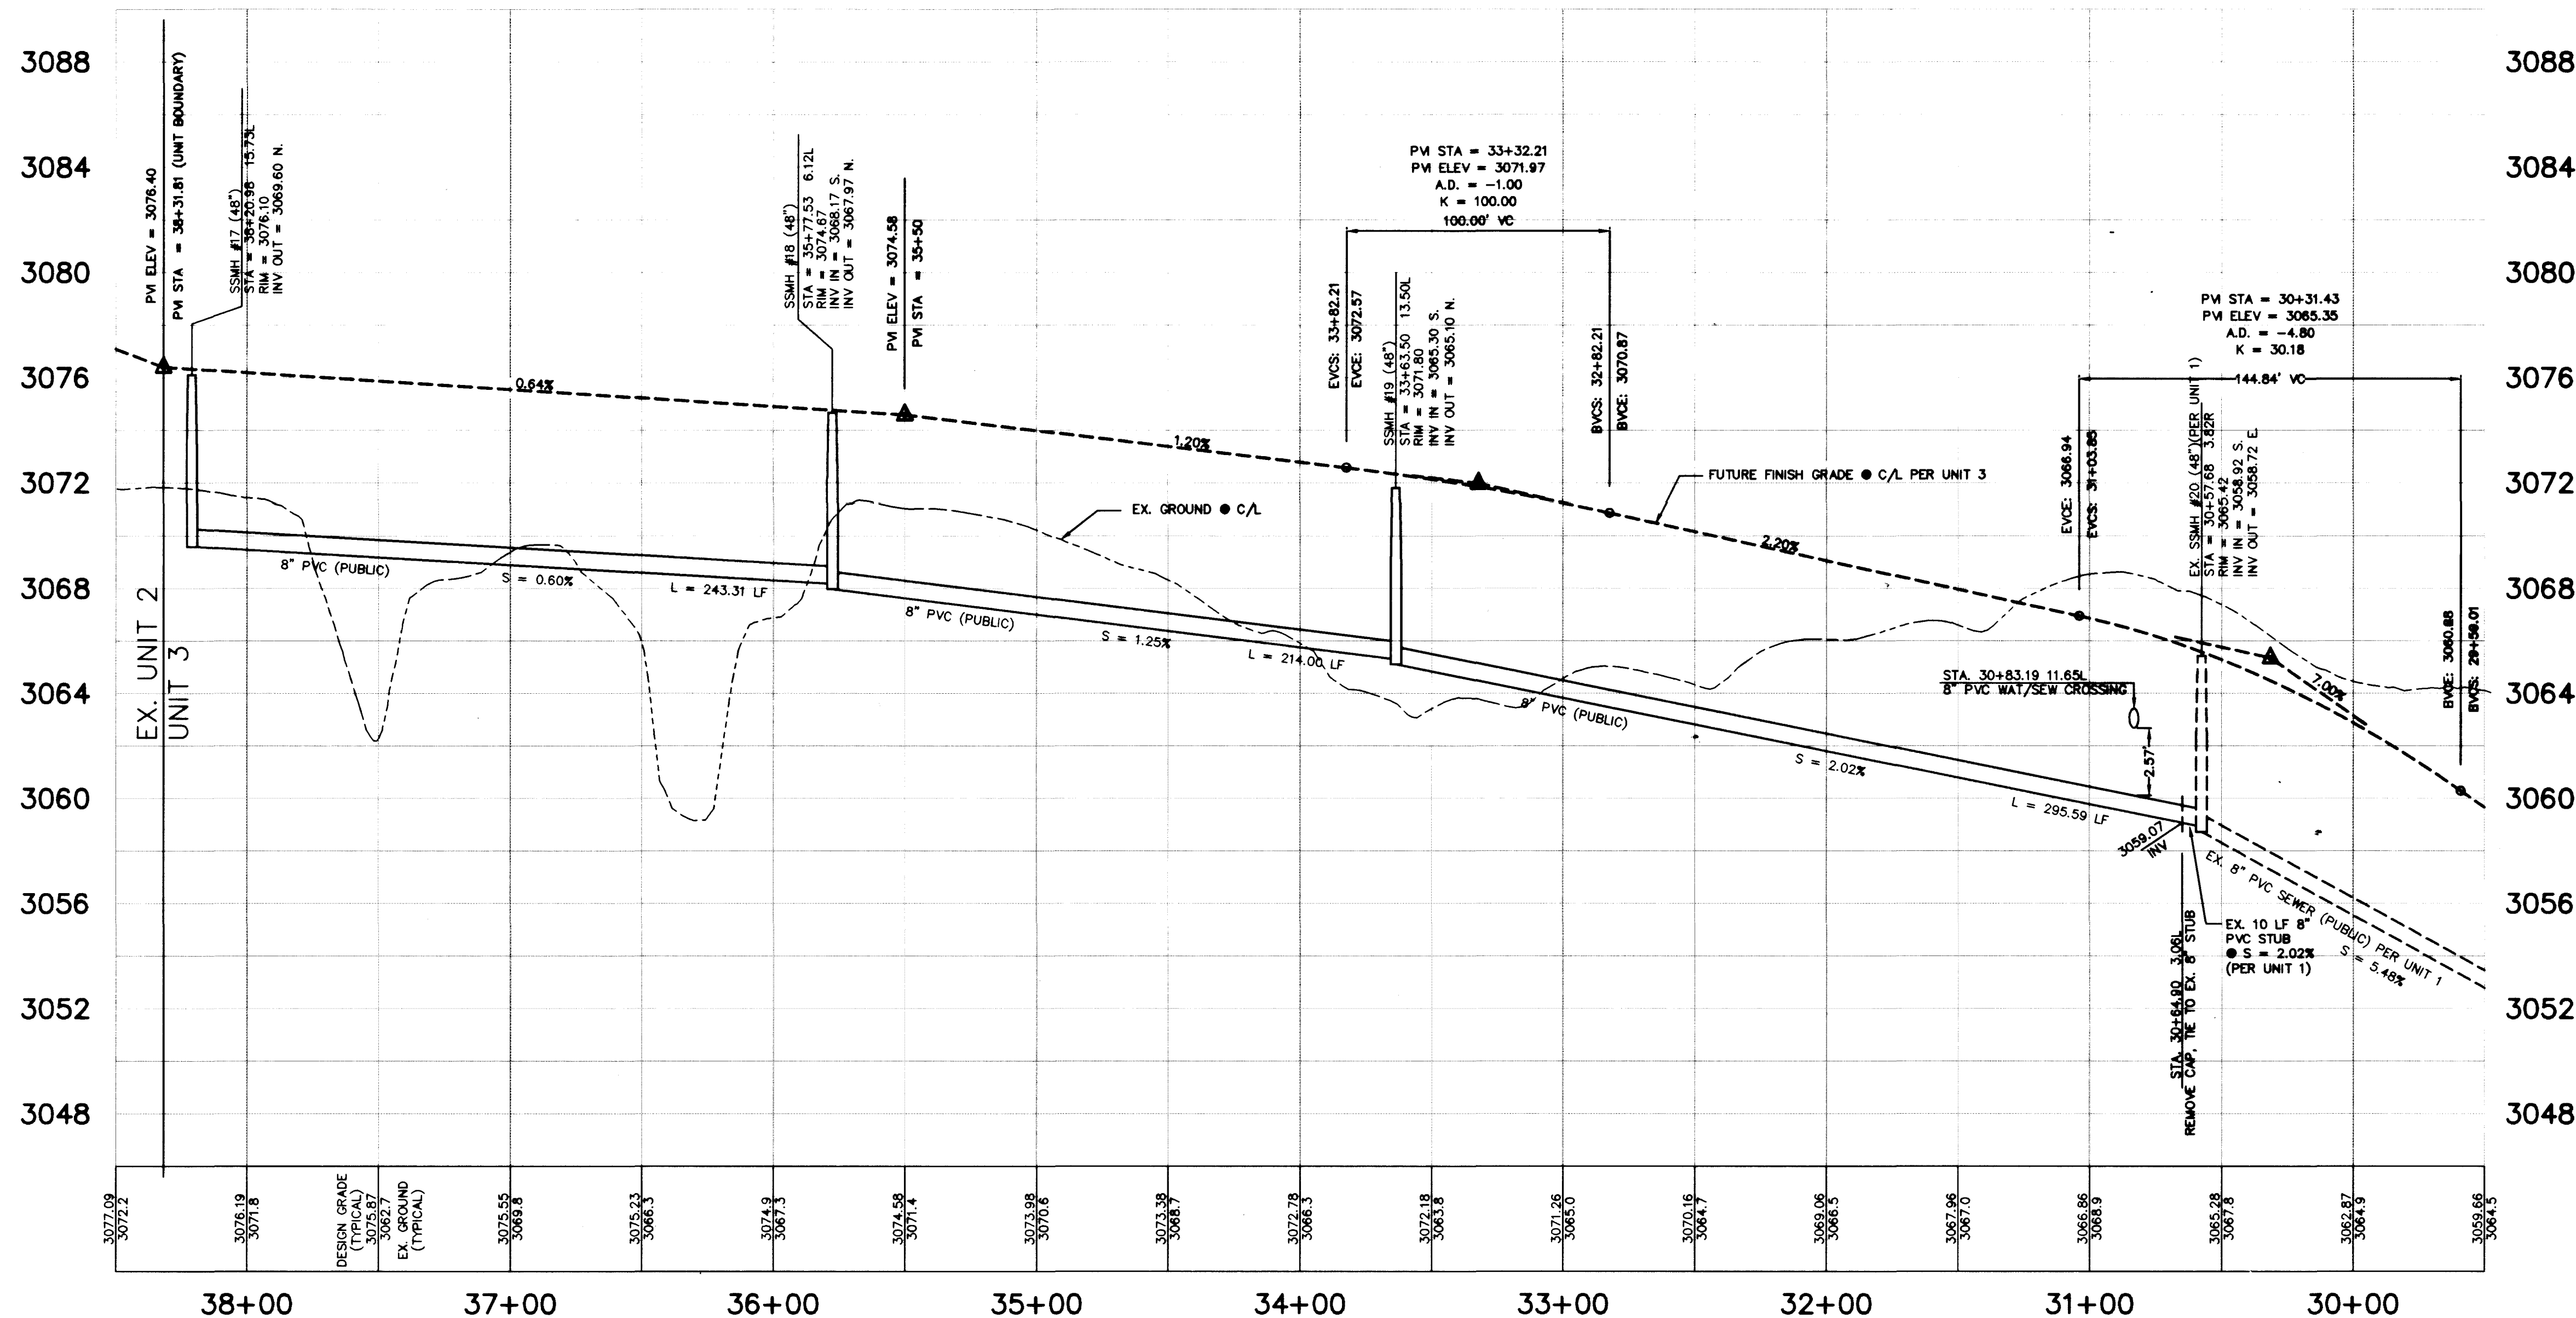

BENCHMARK
CITY OF LAS VEGAS BENCHMARK
CLV0001954: RIVET & PLATE IN TOP OF CURB NW SIDE OF
TOWN CENTER DRIVE & SOUTH CIRCLE ISLAND.
2725.923' NGVD 1929 DATUM
2728.37' NAVD 1988 DATUM (831.6074 M)
2726.19' SUMMERLIN DATUM (USED IN THIS PROJECT)


BASIS OF BEARING
NORTH 15°23'46" EAST, BEING THE BEARING OF THE
CENTERLINE OF ANASAZI DRIVE AS SHOWN BY MAP
THEREOF ON FILE IN BOOK 64, PAGE 67 OF PLATS,
IN THE CLARK COUNTY RECORDER'S OFFICE, CLARK
COUNTY, NEVADA.

SCALE: 1" = 4' VERT.
SCALE: 1" = 40' HORIZ.

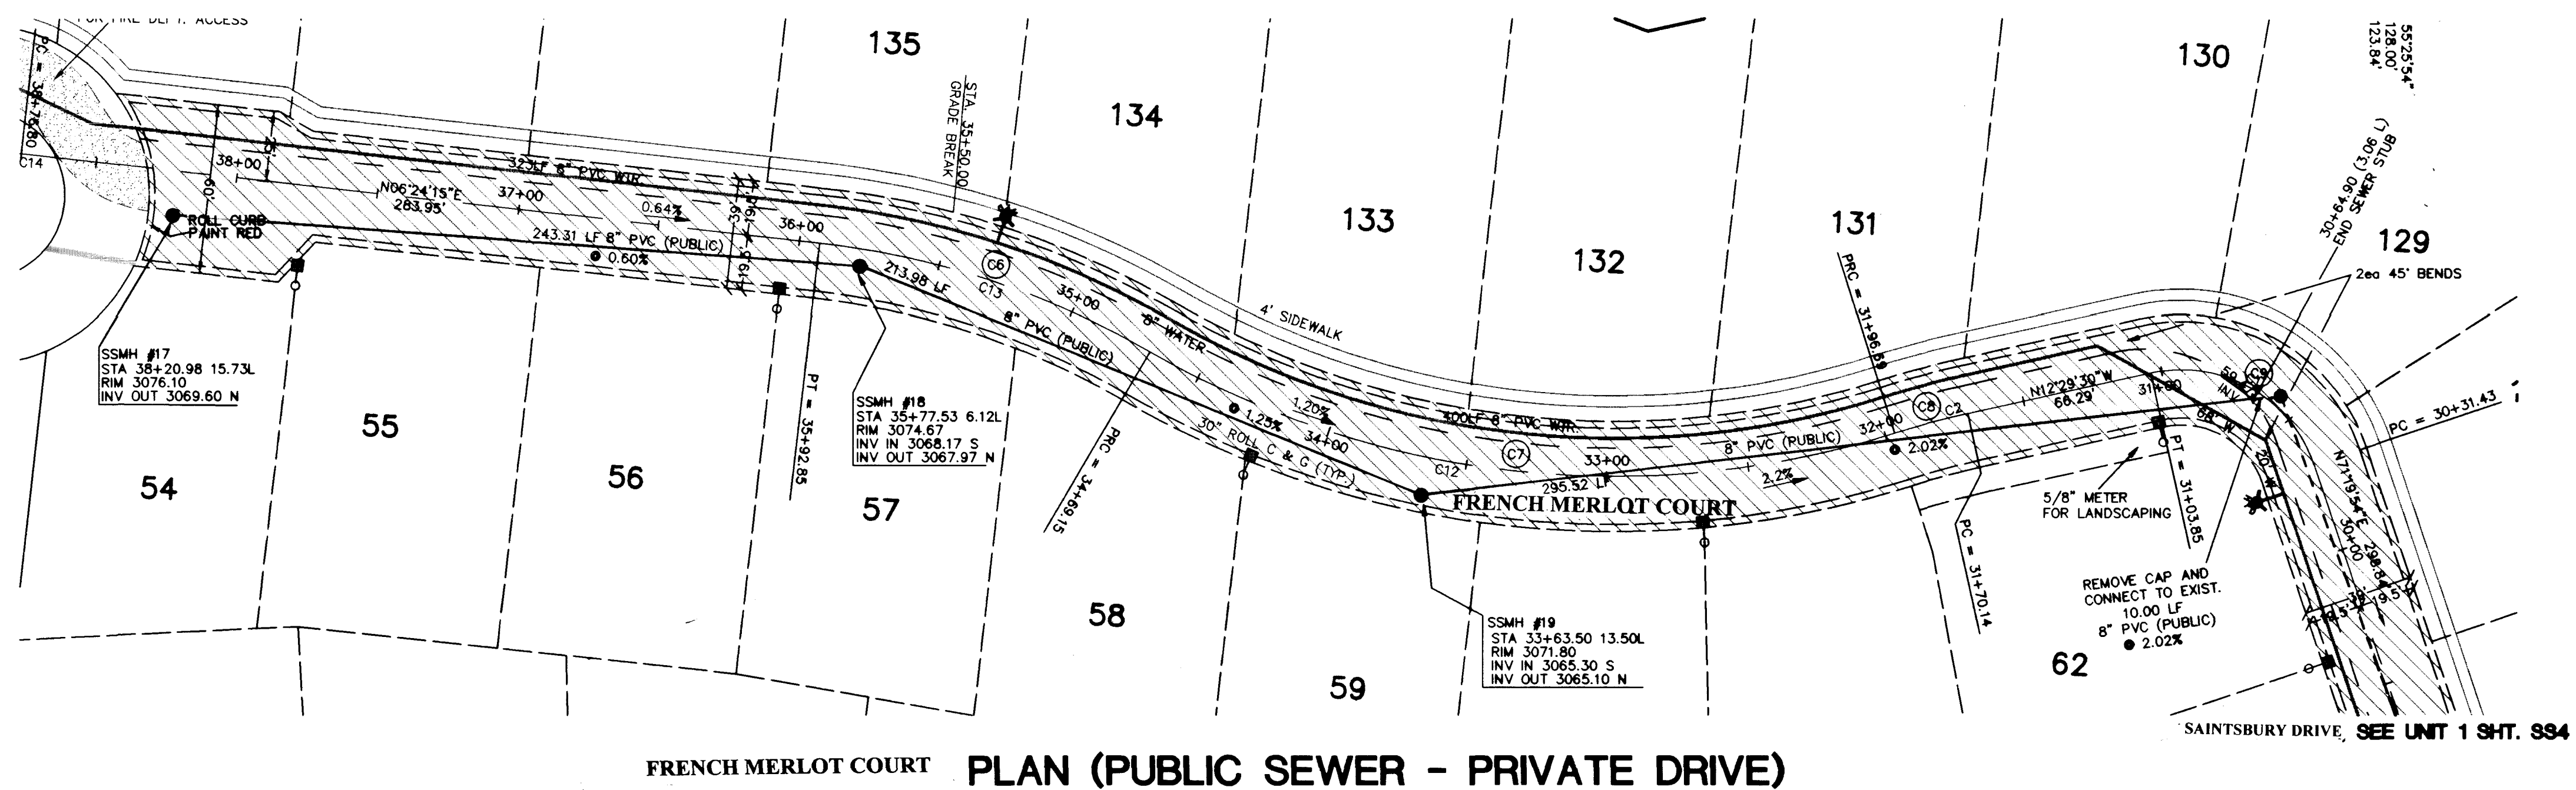

CENTERLINE CURVE DATA

No.	Radius	Delta	Length	Tangent
06	300.00	23°37'33"	123.70	62.74'
07	328.00	47°35'36"	272.46	144.64'
08	300.00	05°04'18"	26.36	13.29'
09	48.50	83°49'24"	72.42	44.43'

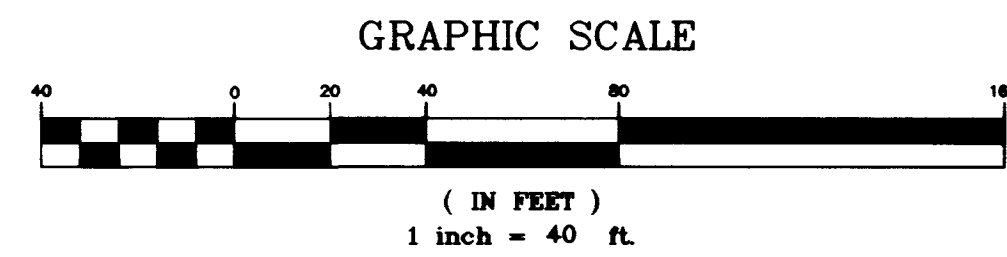

NOTICE!
EXISTING UTILITIES ARE SHOWN
ON PLANS FOR THE CONVE-
NIENCE OF THE CONTRACTOR
ONLY. THE CONTRACTOR IS
RESPONSIBLE FOR THE PRE-
SENCE OF ALL UTILITIES.
THE CONTRACTOR BEARS THE
RESPONSIBILITY FOR UTILITIES NOT
SHOWN OR SHOWN INCORRECTLY.

**BEFORE YOU
DIG**

1-800-227-2800
RECORDING SERVICE (24/7)

ENGINEERING
COMPANY
50 So. Jones Blvd., Suite 100
Las Vegas, NV 89107
Telephone: (702) 877-1300

ALPHA &
CHRISTOPHER HOMES
9500 HILLWOOD DRIVE
LAS VEGAS, NEVADA 89134
(702) 360-3200

SEWER PLAN / PROFILE
FRENCH MERLOT COURT

VINEYARDS UNIT 2
THE ARBORS @ SUMMERLIN

DRAWN BY: 2-17-98

DESIGNED BY: 2-17-98


CHECKED BY: 2-17-98

PROJECT NO: 714905

SCALE: 1"=40'

PROFESSIONAL ENGINEER
EDWARD P. TANEY
CIVIL
No. 9905
4/20/98

SHEET
SS4
14 OF 14 SHEETS
DRAWING NO.
3074-4546-2

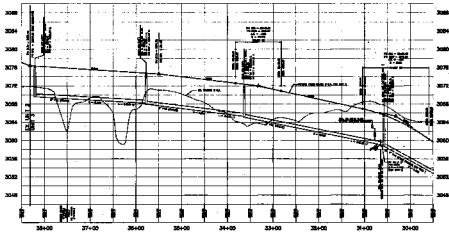

PROFILE (PUBLIC SEWER - PRIVATE DRIVE)



PLAN (PUBLIC SEWER - PRIVATE DRIVE)

