



SCALE: 1" = 100'

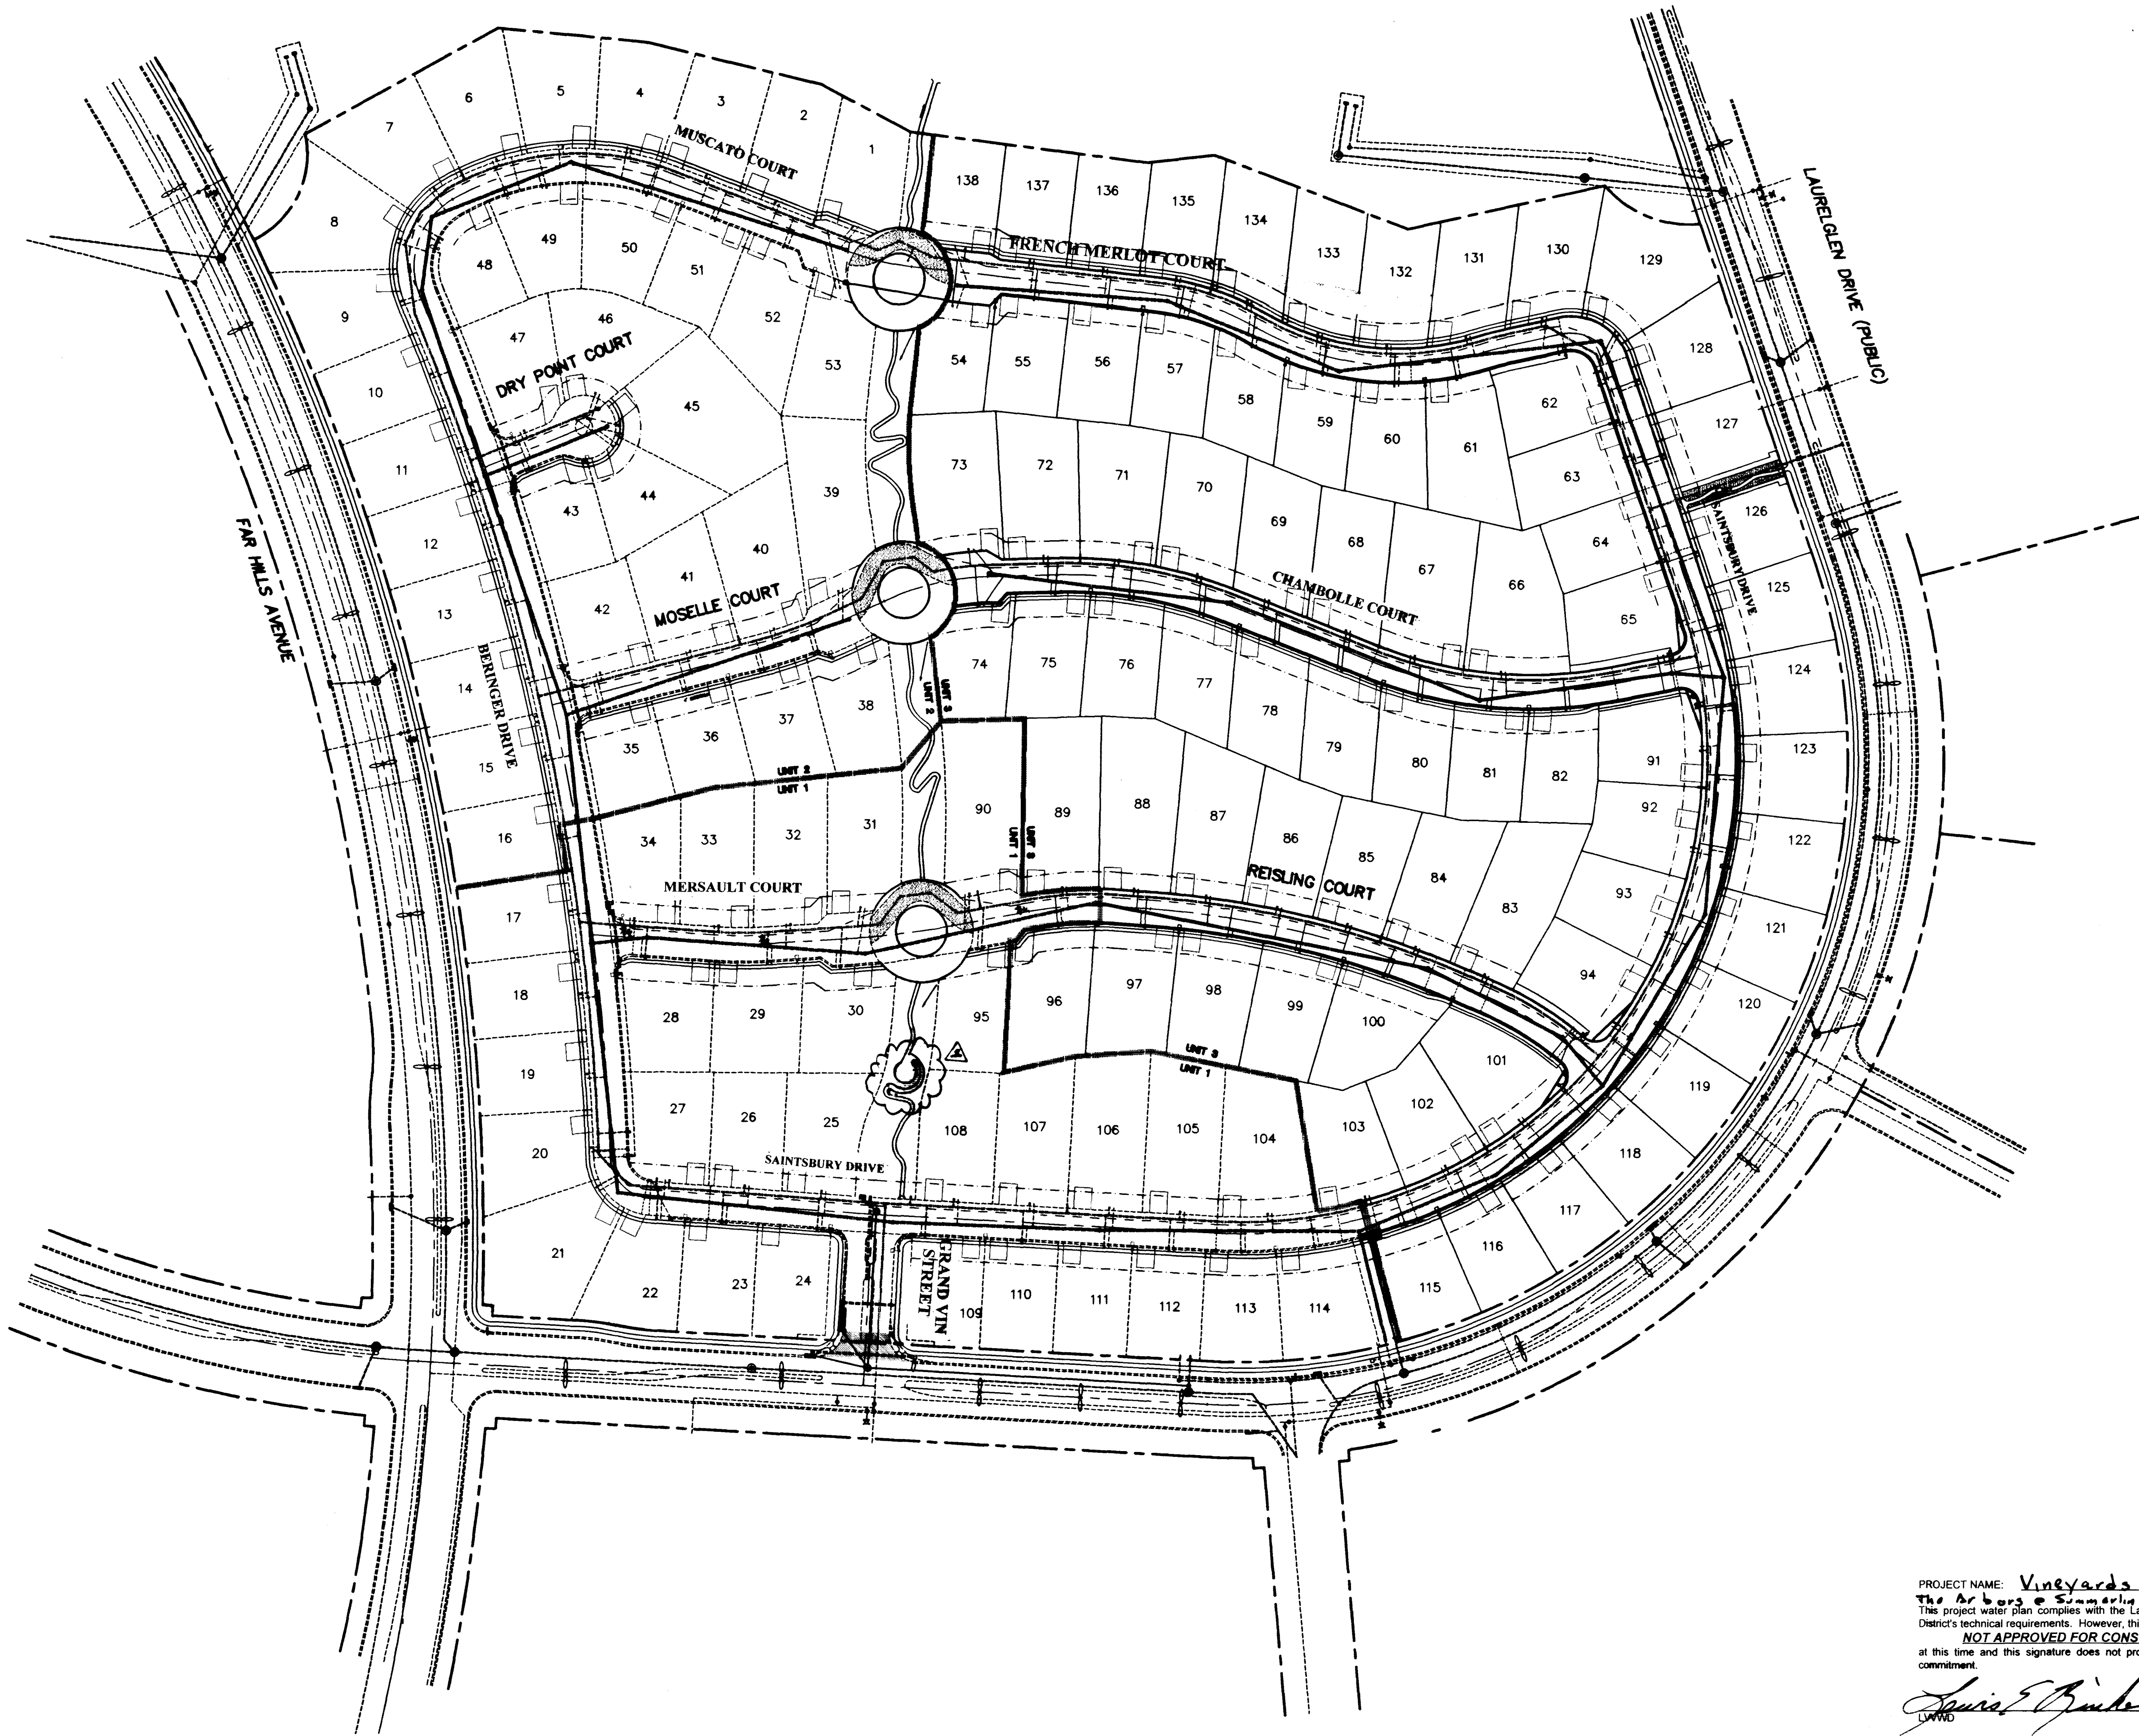

PROJECT NAME: Vineyards Unit 3
The Arbors @ Summerlin P401-06
This project water plan complies with the Las Vegas Valley Water District's technical requirements. However, this water plan is NOT APPROVED FOR CONSTRUCTION at this time and this signature does not provide or imply a water commitment.
Signature: [Signature] 7-15-98
DATE

NOTICE:
EXISTING UTILITIES ARE SHOWN ON PLANS FOR THE CONFORMANCE OF THE CONTRACTOR ONLY. THE CONTRACTOR IS RESPONSIBLE FOR THE PROTECTION OF ALL UTILITIES. THE ENGINEER BEARS NO RESPONSIBILITY FOR UTILITIES NOT SHOWN OR SHOWN INCORRECTLY.
1-800-227-2800
LANDSCAPE SERVICE (LAS)

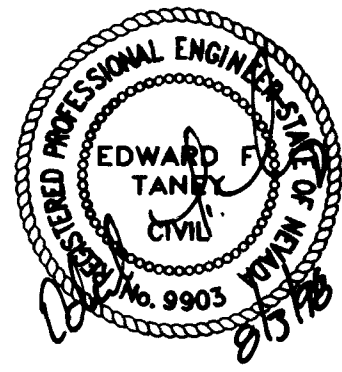

SHEET
8 OF 15 SHEETS
DRAWING NO.
307P-45463

UTILITY SCHEMATIC
OVERALL

VINEYARDS UNIT 3
THE ARBORS @ SUMMERLIN

ALPHA &


ENGINEERING
COMPANY

50 So. Jones #202 Las Vegas, NV 89107
Telephone: (702) 877-1300

CHRISTOPHER HOMES

3500 MILLIKEN BLVD.
LAS VEGAS, NEVADA 89134
(702) 560-3200

REVISION
DATE
BY
APPROVED
DESIGNED
CHECKED
PROJECT NO.
714905
SCALE:
1"=100'

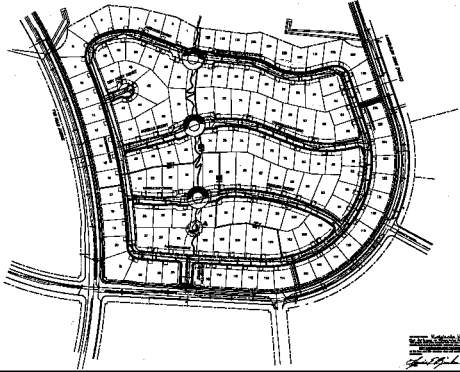





