



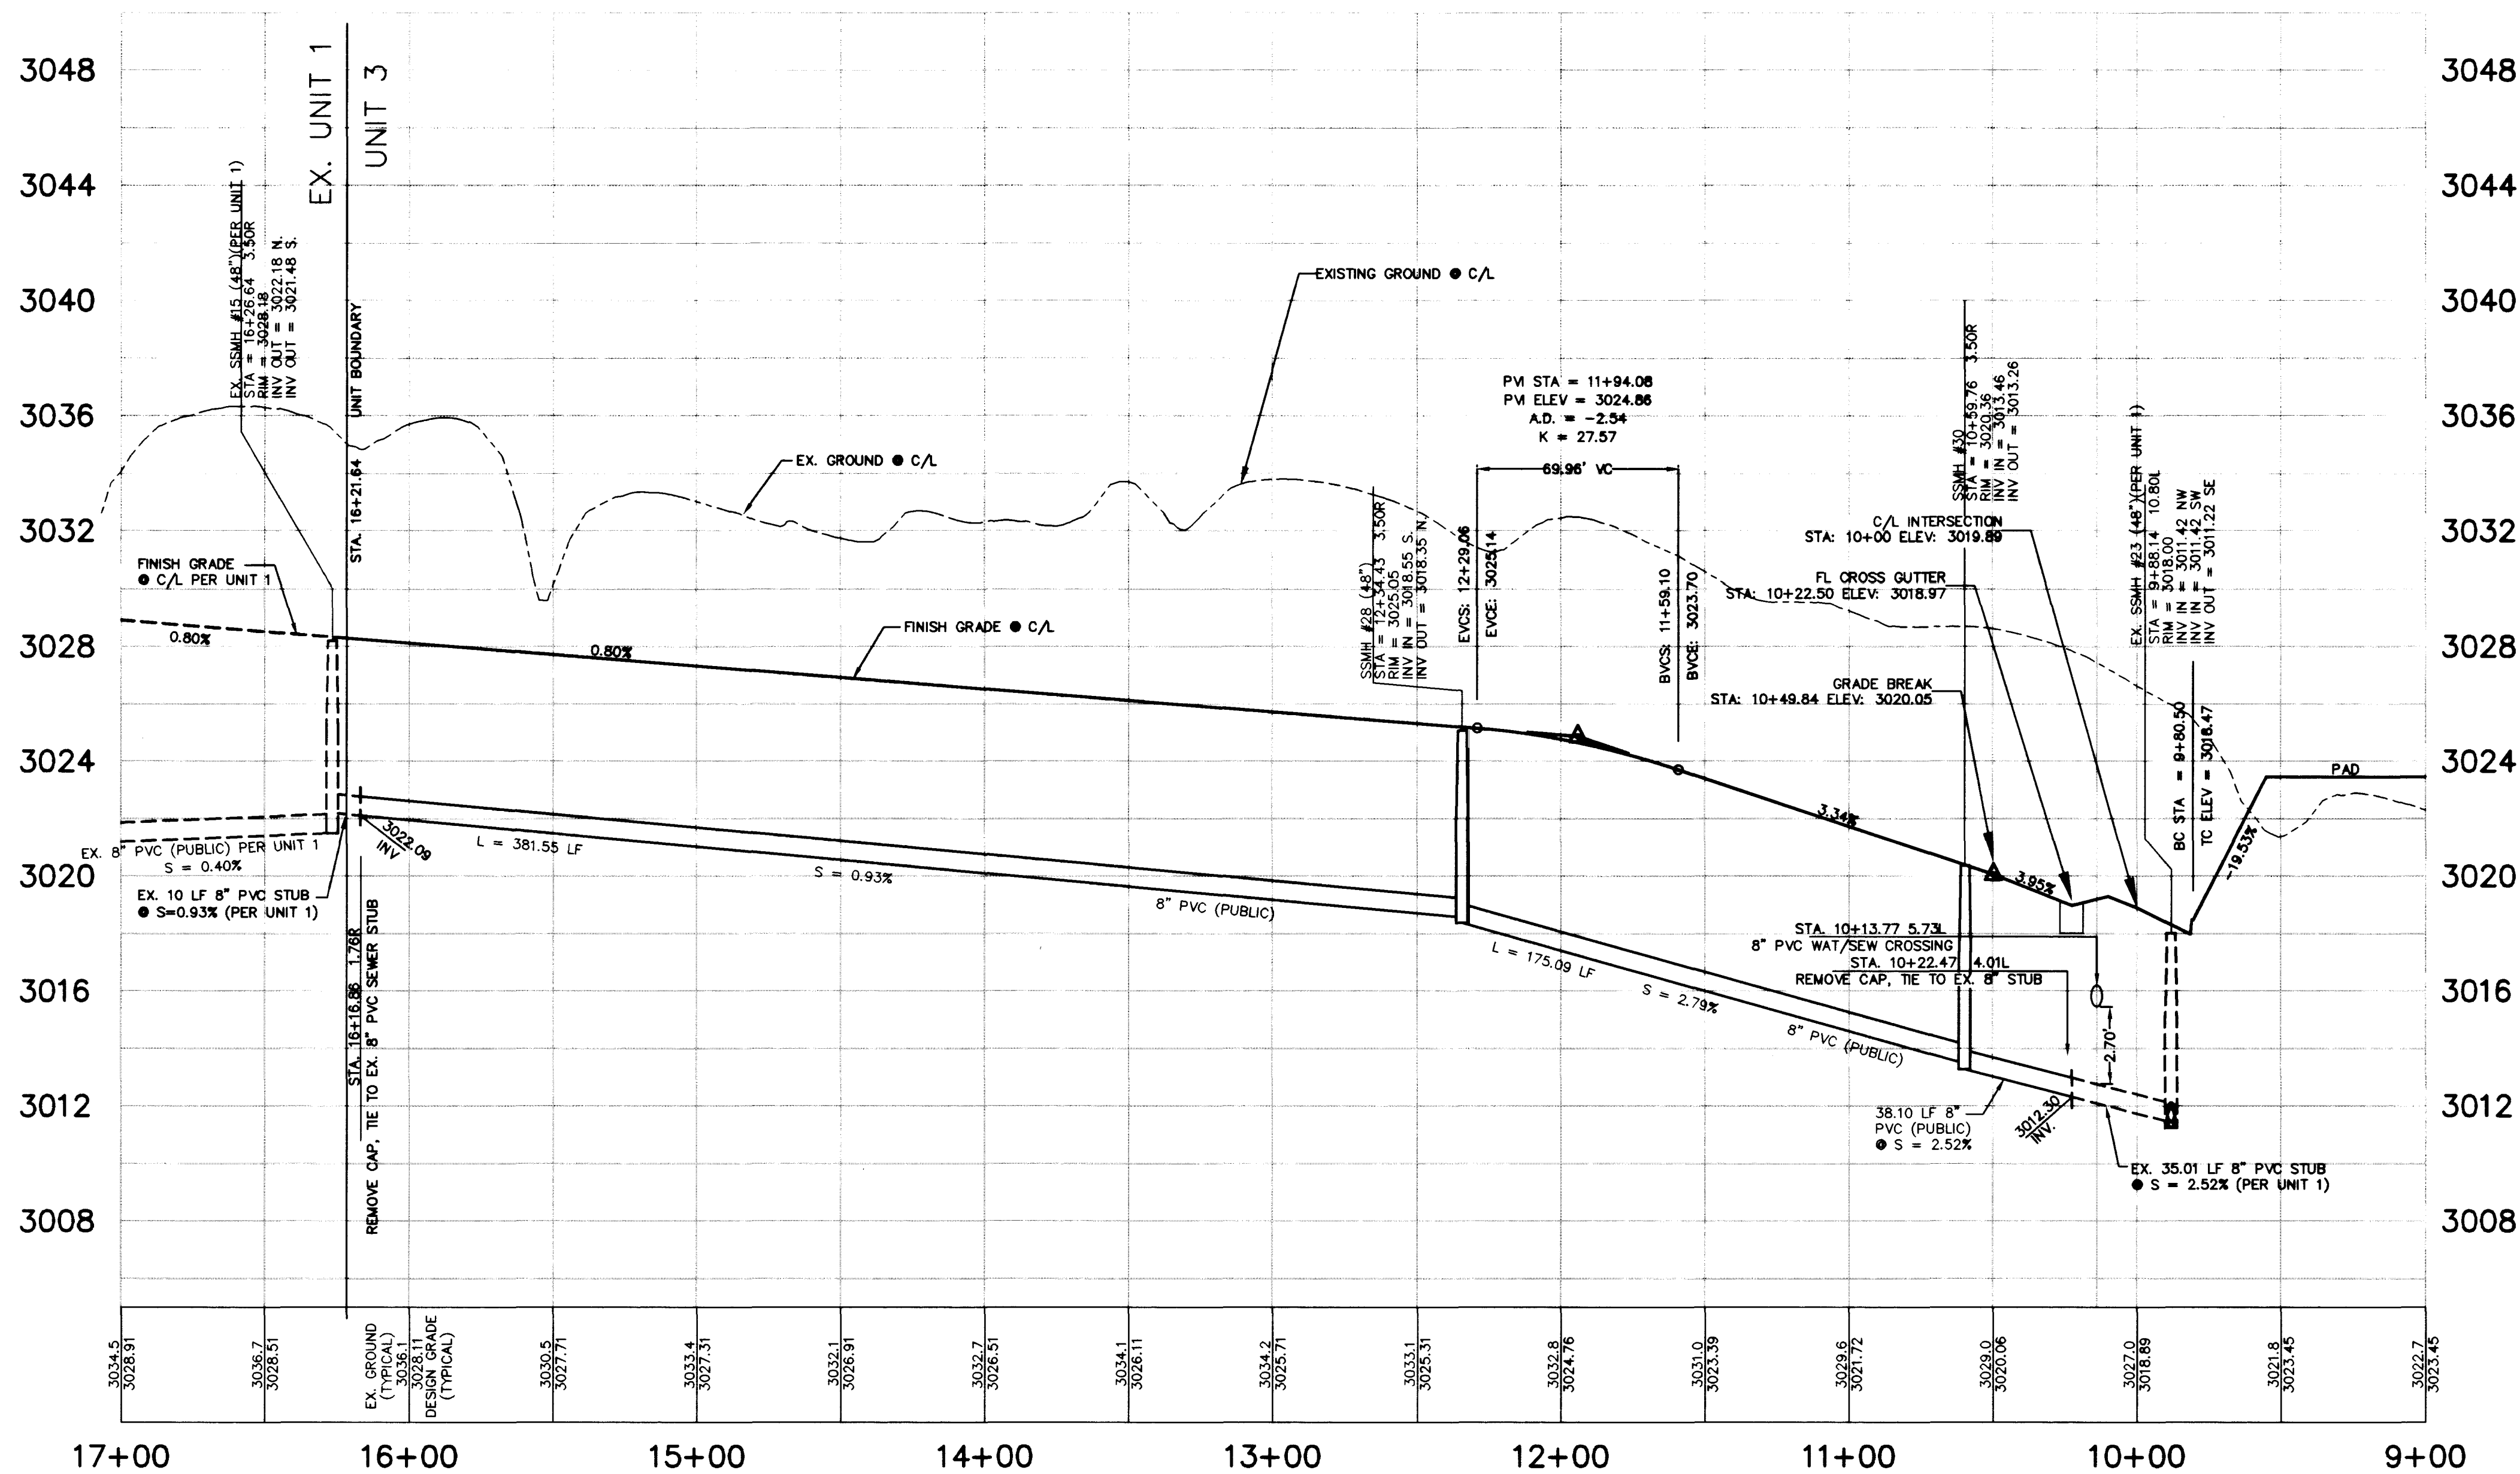

REISLING COURT PROFILE (PUBLIC SEWER & PRIVATE DRIVE)

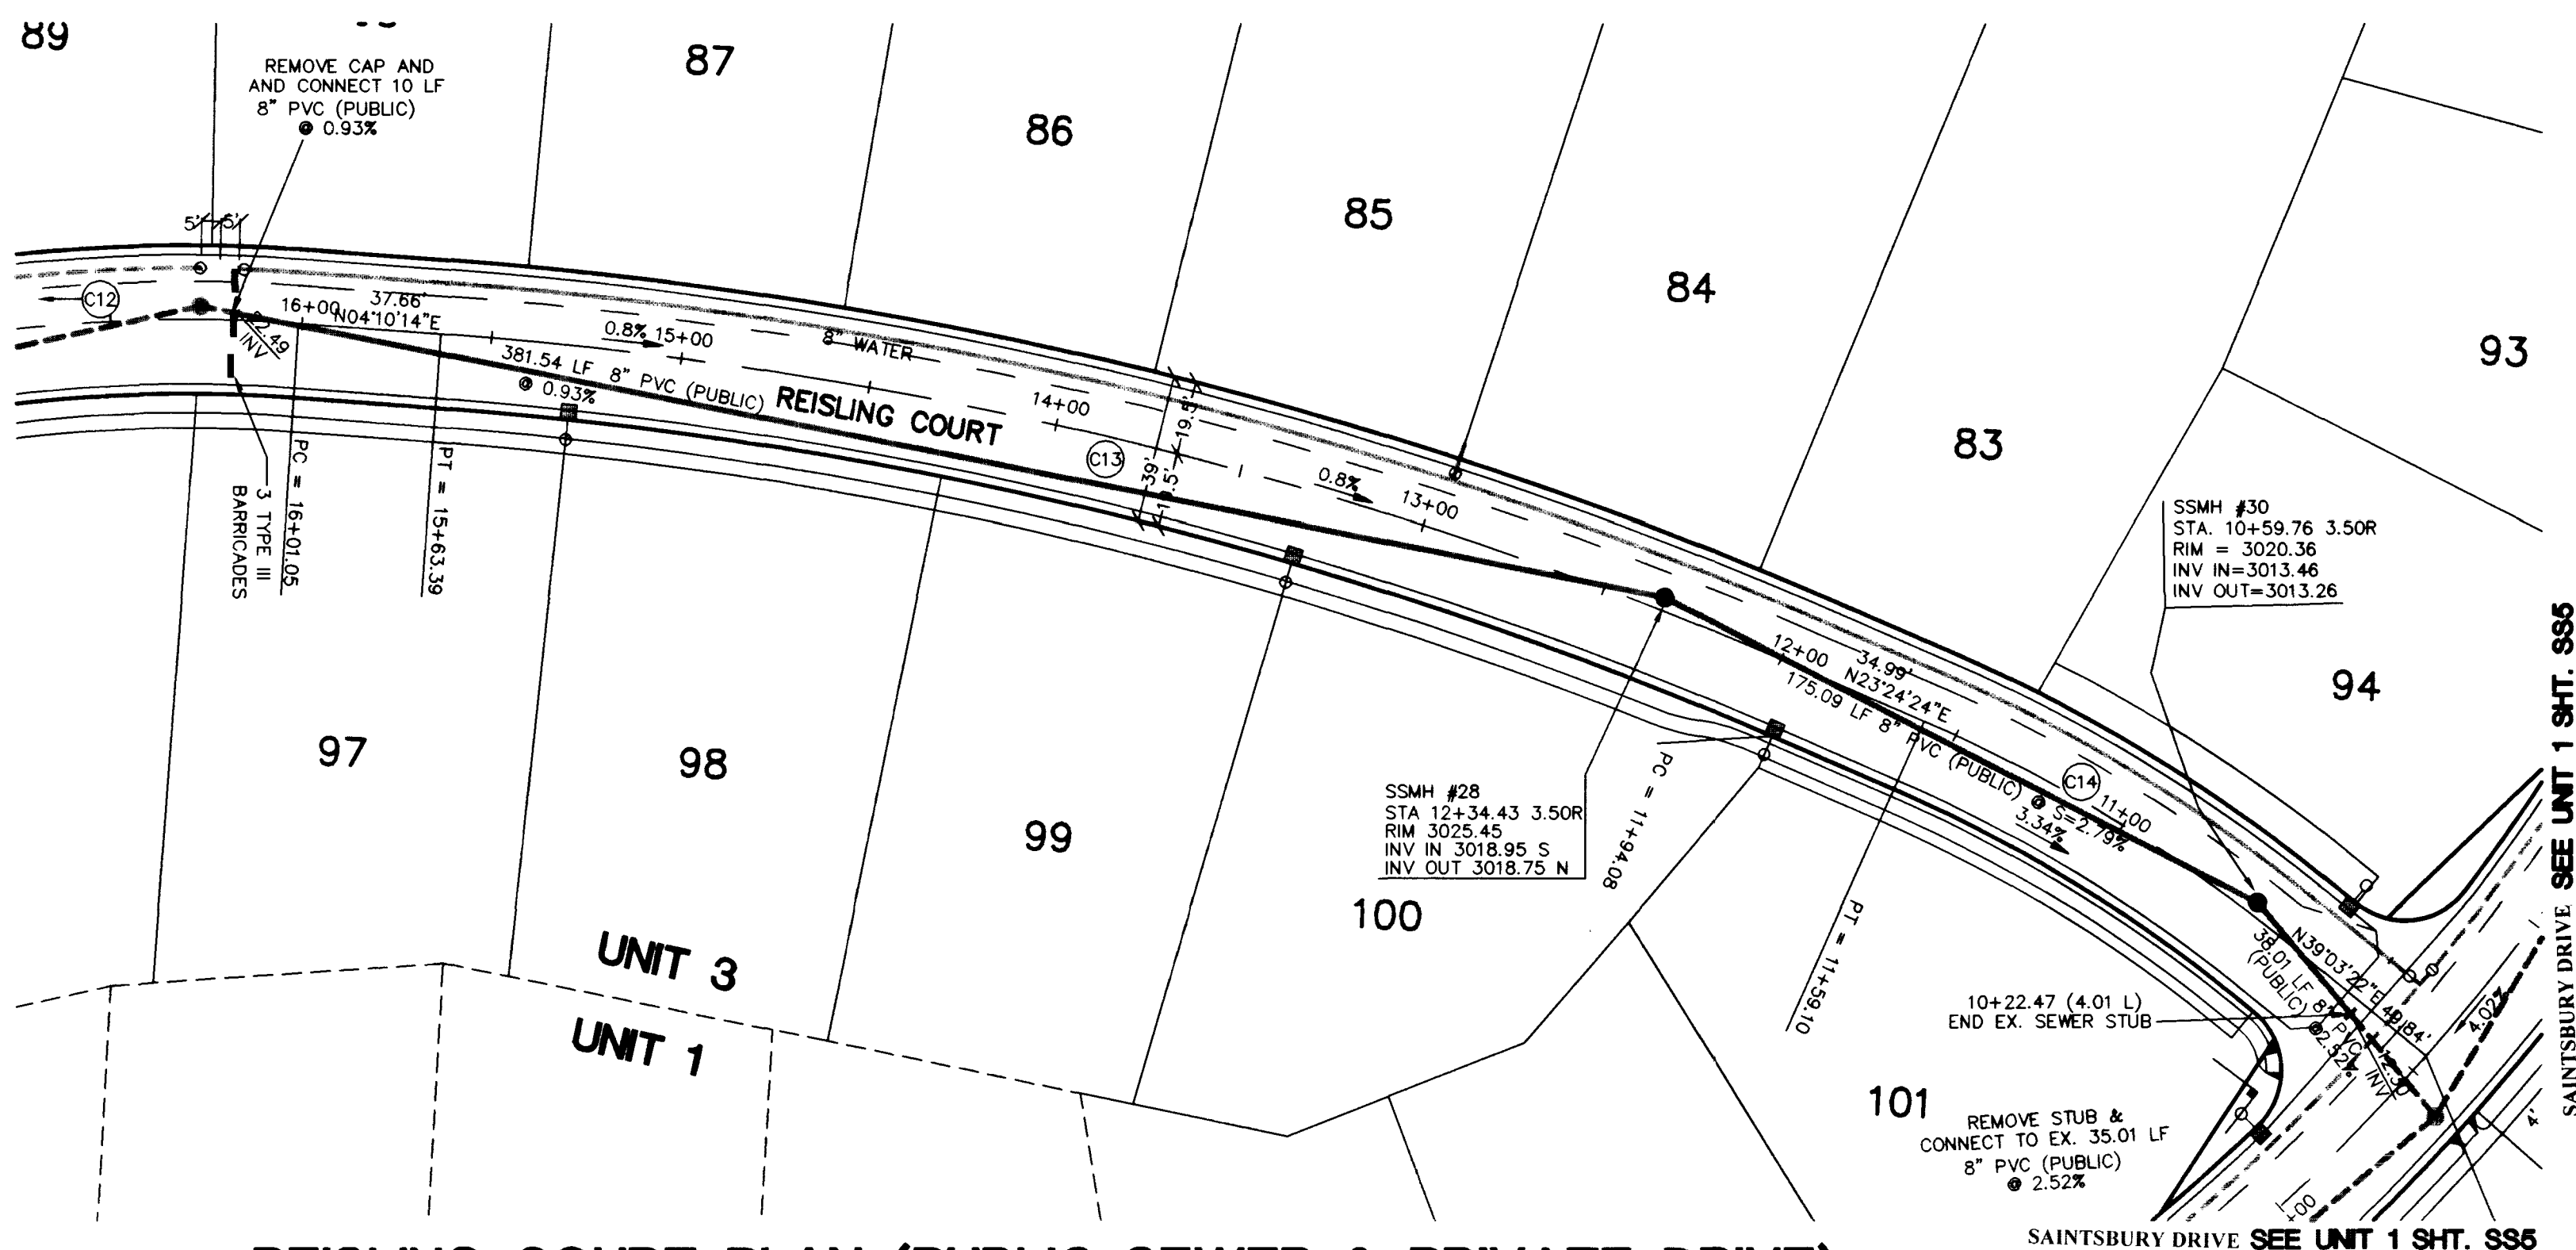


REISLING COURT PLAN (PUBLIC SEWER & PRIVATE DRIVE)

SCALE: 1" = 4' VERT.
SCALE: 1" = 40' HORIZ.

CENTERLINE CURVE DATA				
No.	Radius	Delta	Length	Tangent
C12	400.00	114°42'47"	102.72'	51.64'
C13	1100.00	19°14'10"	369.31'	186.41'
C14	400.00	115°38'58"	109.23'	54.97'

BENCHMARK
CITY OF LAS VEGAS BENCHMARK
CLV0001954 RIVET & PLATE IN TOP OF CURB NW SIDE OF
TOWN CENTER DRIVE & SOUTH CIRCLE ISLAND.
2725.923 NAVD 1929 DATUM
2728.37 NAVD 1988 DATUM (831.6074 M)
2726.19 SUMMERLIN DATUM (USED IN THIS PROJECT)

BASIS OF BEARING
NORTH 15°23'46" EAST, BEING THE BEARING OF THE
CENTERLINE OF ANASAZI DRIVE AS SHOWN BY MAP
THEREOF ON FILE IN BOOK 64, PAGE 67 OF PLATS,
IN THE CLARK COUNTY RECORDER'S OFFICE, CLARK
COUNTY, NEVADA.

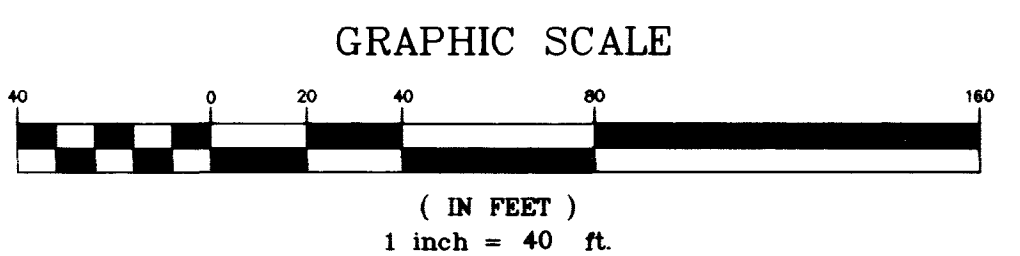

NOTICE!
EXISTING UTILITIES ARE SHOWN
ON PLANS FOR THE CONVE-
NIENCE OF THE CONTRACTOR
ONLY. THE CONTRACTOR IS
RESPONSIBLE FOR THE PRO-
TECTION OF ALL UTILITIES.
THE ENGINEER BEARS NO RES-
PONSIBILITY FOR UTILITIES NOT
SHOWN OR SHOWN INCORRECTLY.

1-800-227-2600
UNDERGROUND SURVEY (USPS)

ENGINEERING
COMPANY
50 So. Jones Rd., Suite 100
Las Vegas, NV 89107
Telephone: (702) 877-1300

ALPHA &
CHRISTOPHER HOMES
9500 HILLWOOD DRIVE
LAS VEGAS, NEVADA 89134
(702) 360-3200

SEWER PLAN / PROFILE
REISLING COURT

VINEYARDS UNIT 3
THE ARBORS @ SUMMERLIN

DRAWN BY: 7.7.98

DESIGNED BY: 7.7.98

CHECKED BY: 7.7.98

PROJECT NO: 714905

SCALE: 1" = 40'

1-800-227-2600
UNDERGROUND SURVEY (USPS)

EDWARD F. TANEY
Professional Engineer
No. 9903 State of Nevada

SHEET
SS2
15 OF 15 SHEETS
DRAWING NO.
3074-4546-3

