
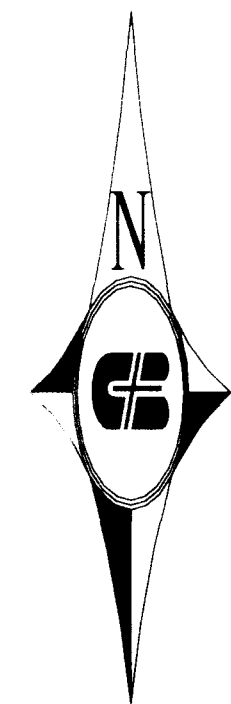
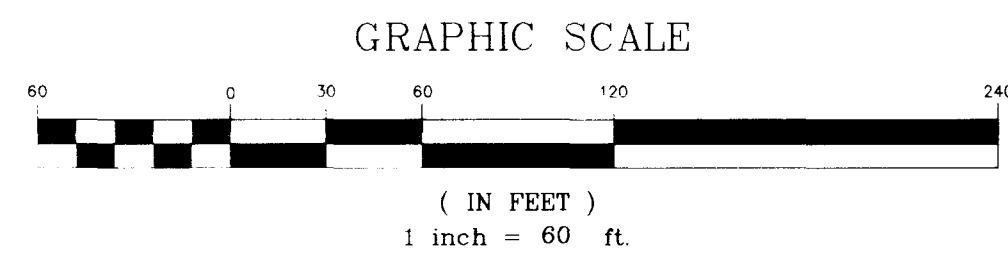


C:\V\107\DESIGN\PHASE I\107P01.dwg Plot Date: 19 11 54:15 1998 MEHA

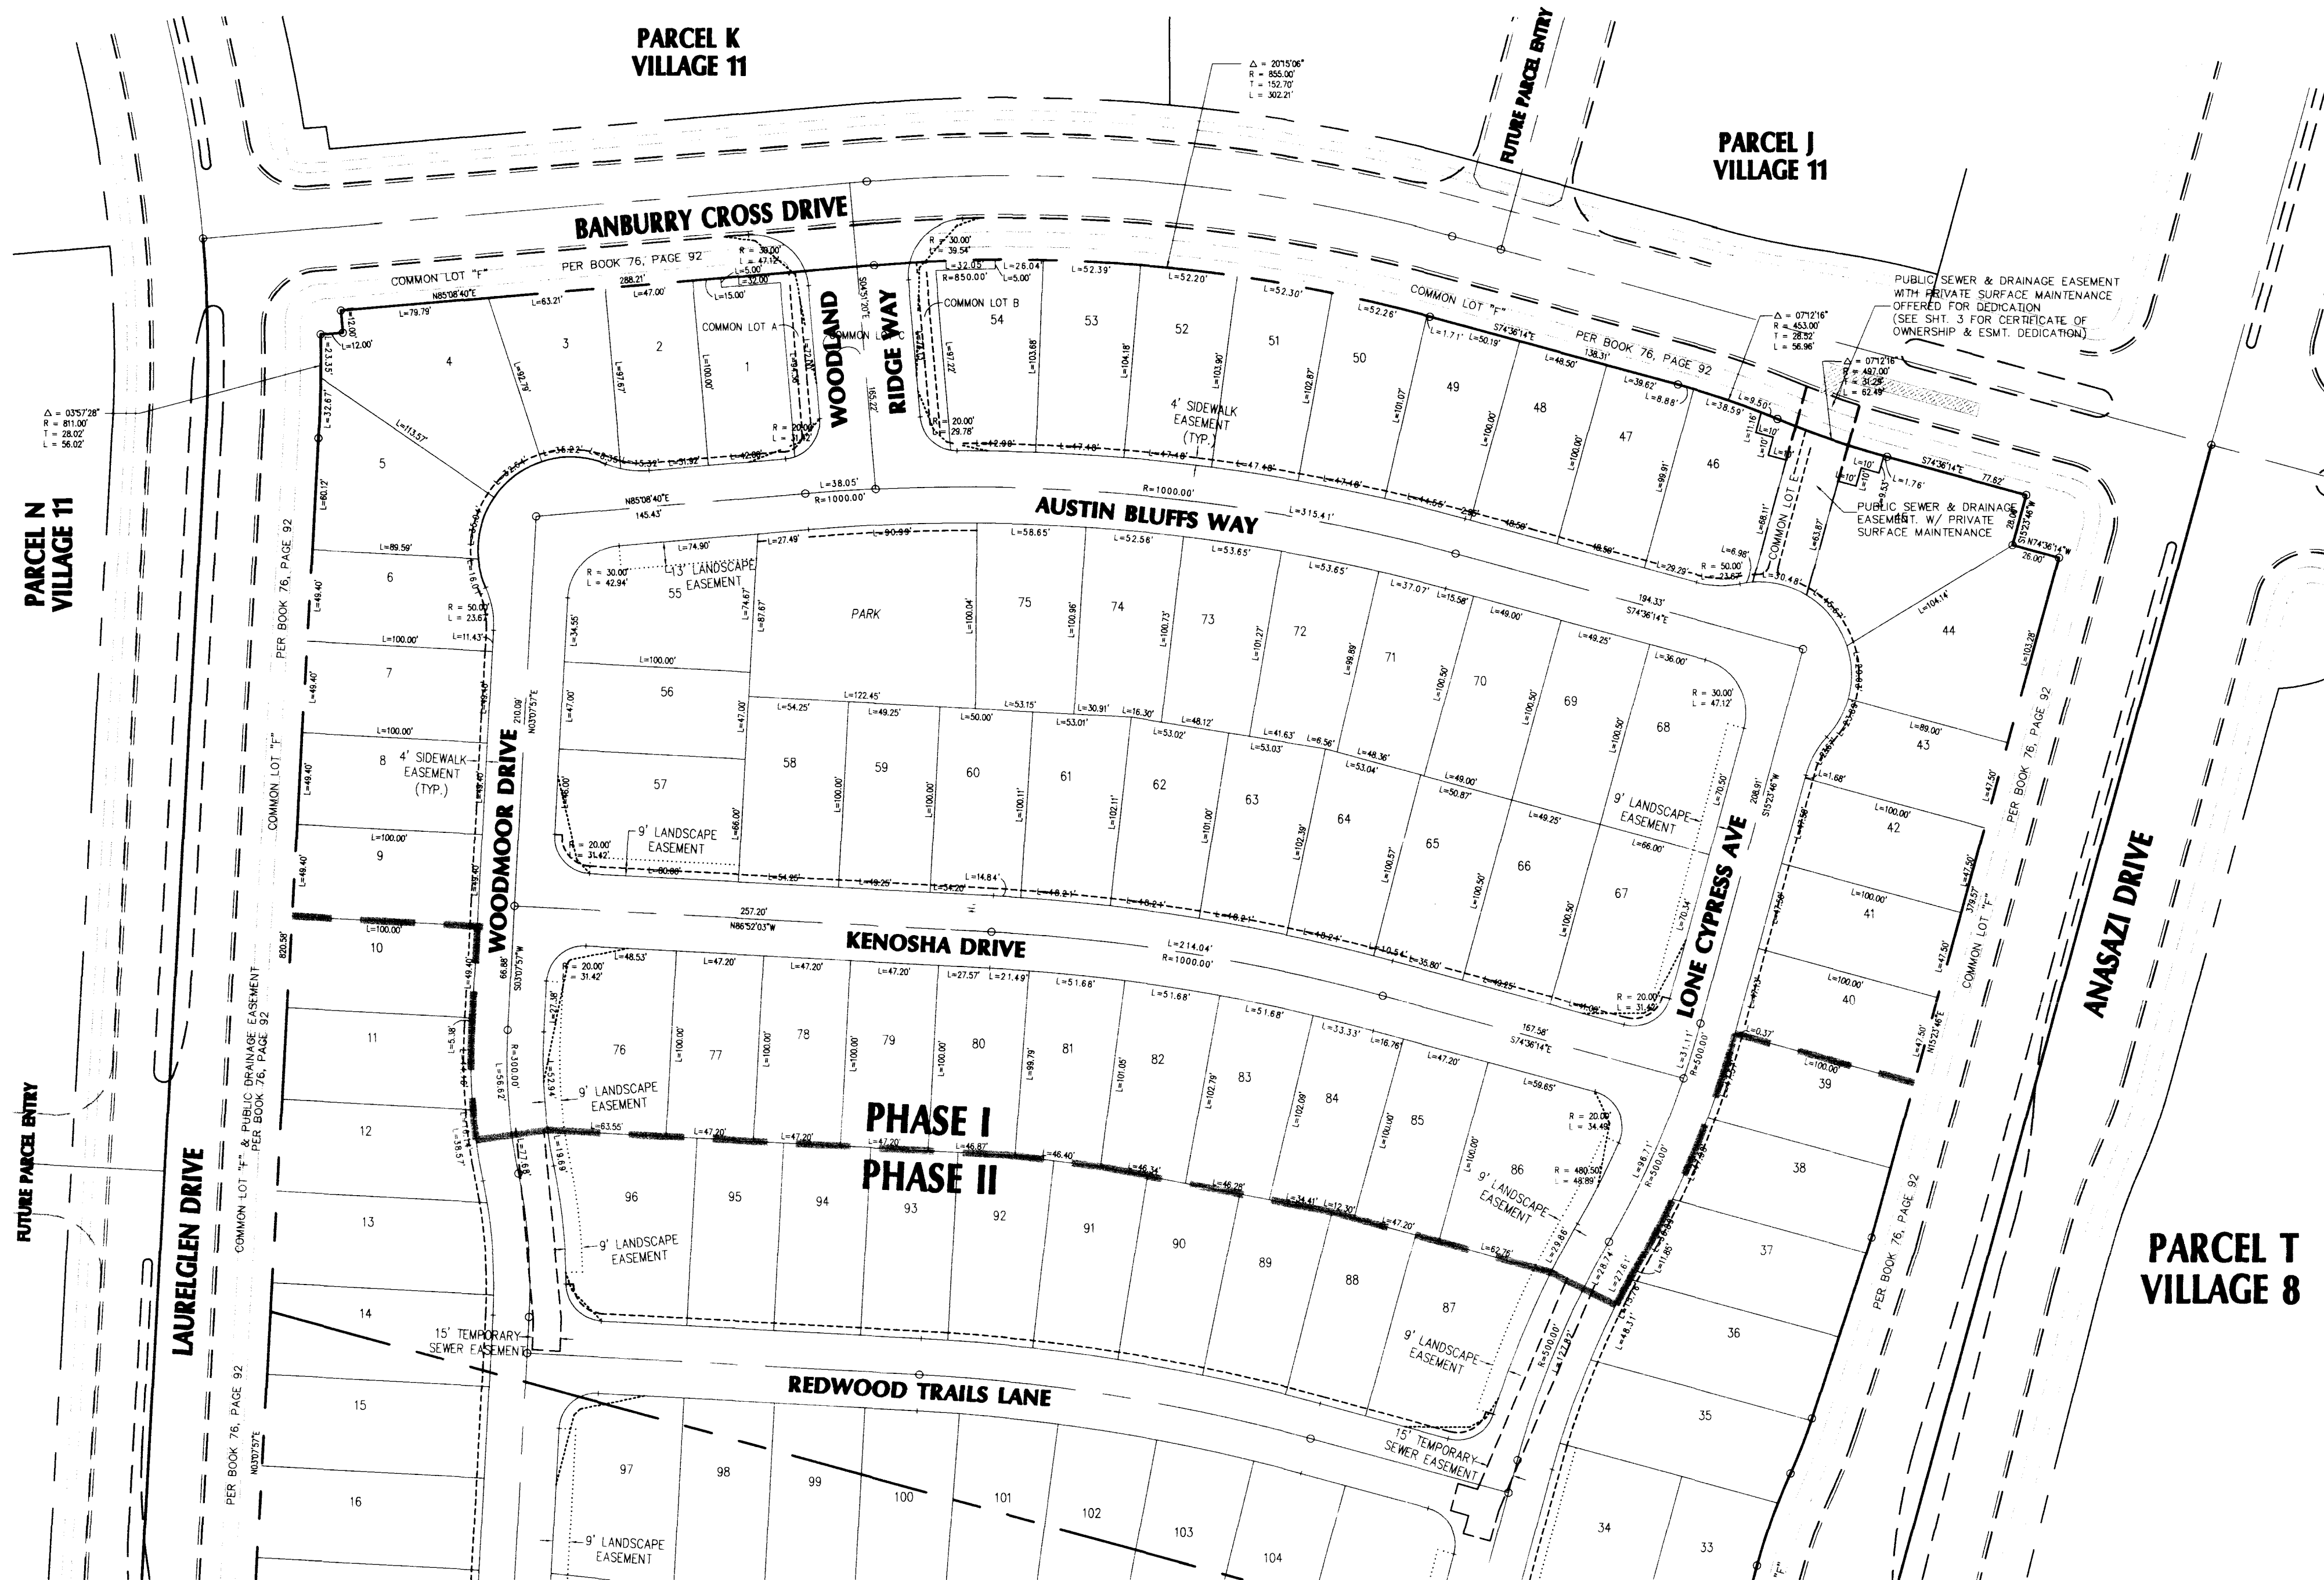

EASEMENT LEGEND


---	SIGHT VISIBILITY RESTRICTION EASEMENT
- - -	TEMPORARY SEWER EASEMENT
.....	LANDSCAPE EASEMENT
----	SIDEWALK EASEMENT

NOTE:
THIS PLAN IS FOR REFERENCE ONLY. REFER TO RECORDED FINAL MAP FOR ALL STAKING.

BENCHMARK:
CITY OF LAS VEGAS BENCHMARK
OLV0019S4 RIVET & PLATE IN TOP OF CURB NW
SIDE OF TOWN CENTER DRIVE & SOUTH CIRCLE ISLAND
2728.37 NAVD 1988 DATUM (831.6074 M)

BASIS OF BEARINGS:
NORTH 15°23'46" EAST BEING THE BEARING OF THE
CENTERLINE OF ANASAZI DRIVE AS SHOWN BY MAP THEREOF
ON FILE IN BOOK 64, PAGE 67 OF PLATS IN THE CLARK
COUNTY RECORDER'S OFFICE, CLARK COUNTY, NEVADA.

REVISIONS	
No.	Date
CHAD	APPD

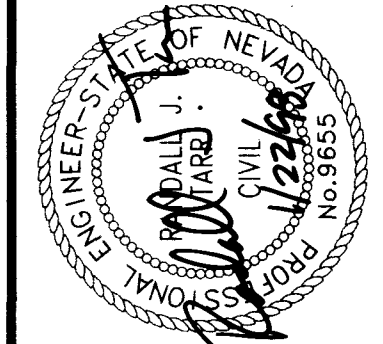

DESIGNED:	GES
DRAWN:	GES
CHECKED:	WSW
JOB No:	97Y107010
HORIZ:	1"=40'
VERT:	N/A
DATE:	8/11/97

Carter Burgess
2955 East Sunset Road, Suite 105
Las Vegas, NV 89120
(702) 798-1007 Fax (702) 798-7056

PROJECT:	THE ARBORS PARCEL H & I
DESCRIPTION:	WESTBROOK PHASE I DIMENSION & EASEMENT PLAN
SHEET	3

