

Avoid cutting underground utility lines. It's costly.

Call before you Dig.

1-800-227-2600


UNDERGROUND SERVICE ALERT (USA)

SAFETY ALERT

Call before you Overhead




593-6111

OVERHEAD SERVICE ALERT

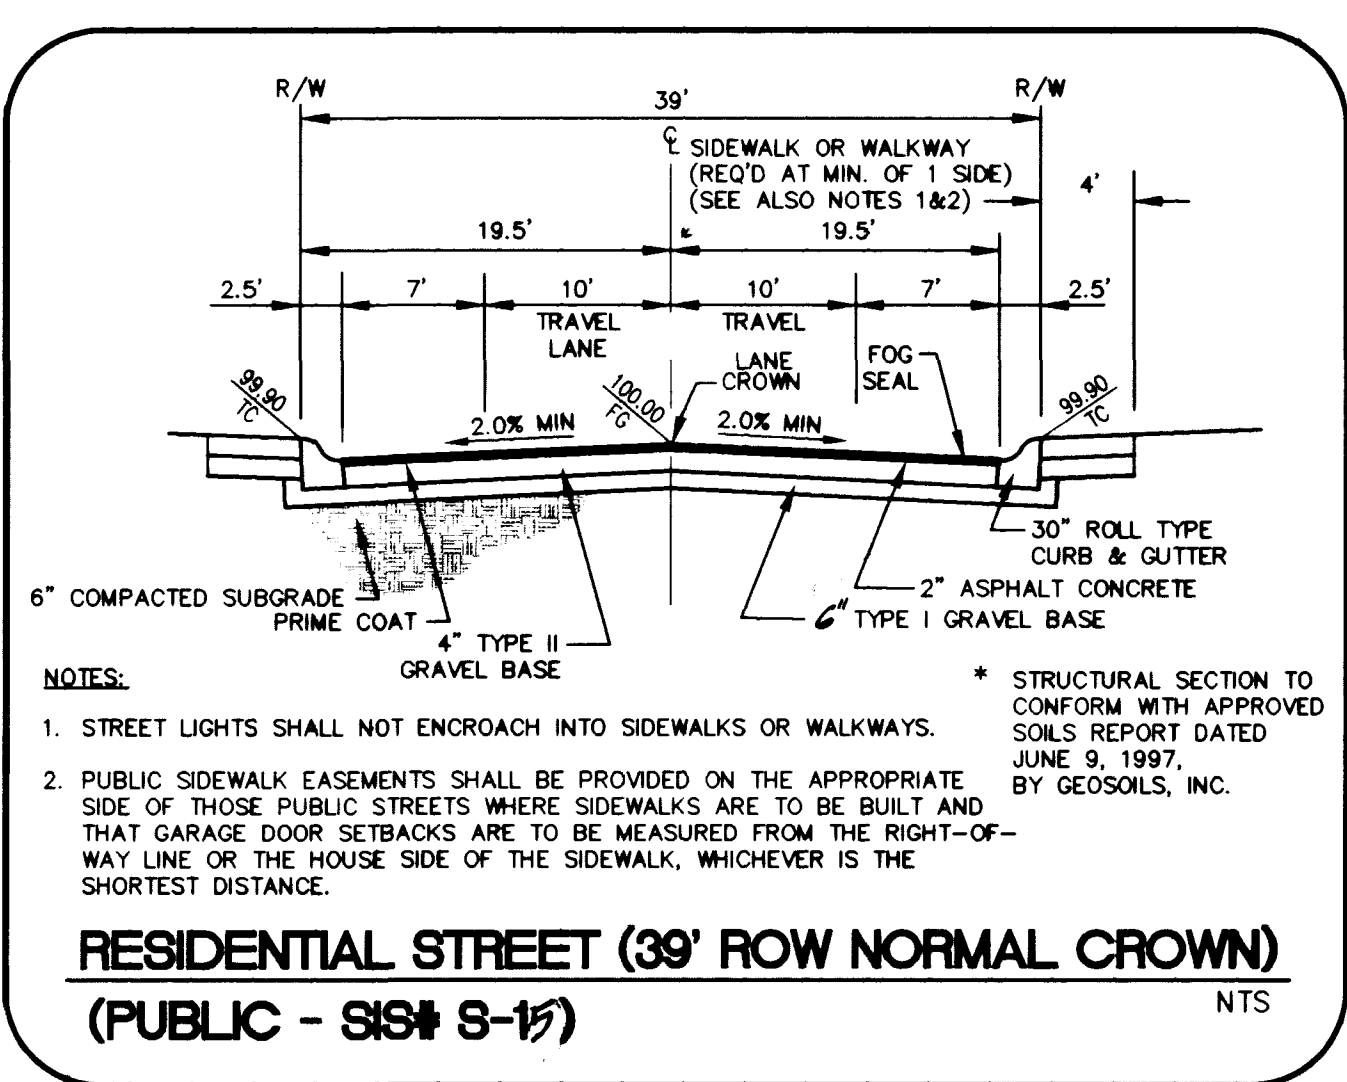


- CONSTRUCTION NOTES:**
- 1. INSTALL "A" TYPE CURB PER SIS # S-50
 - 2. INSTALL "ROLL" TYPE CURB PER SIS # S-48
 - 3. INSTALL AC PAVEMENT PER TYPICAL SECTION(S) PER THIS SHEET
 - 4. INSTALL CROSS GUTTER PER PER SIS # S-64
 - 5. INSTALL SIDEWALK PER SIS # S-72
 - 6. INSTALL SIDEWALK RAMP PER SIS # S-77 CASE 1
 - 7. INSTALL STREET NAME SIGN PER SIS # RS-1
 - 8. INSTALL STREET LIGHT PER SIS # E-27
 - 9. INSTALL NO. 3 1/2 PULLBOX PER SIS # E-31
 - 10. INSTALL "L" CURB PER SIS # S-47
 - 11. "L" TO ROLL CURB PER DETAIL SHEET 14

NOTE:
SEE DIMENSION & EASEMENT PLAN FOR EASEMENT LOCATION.

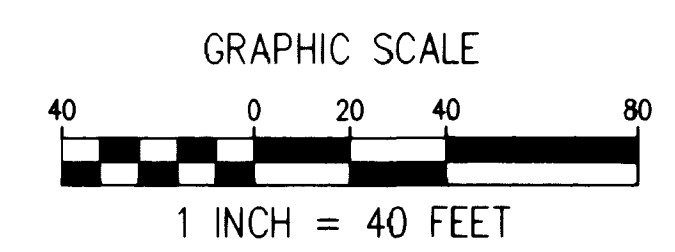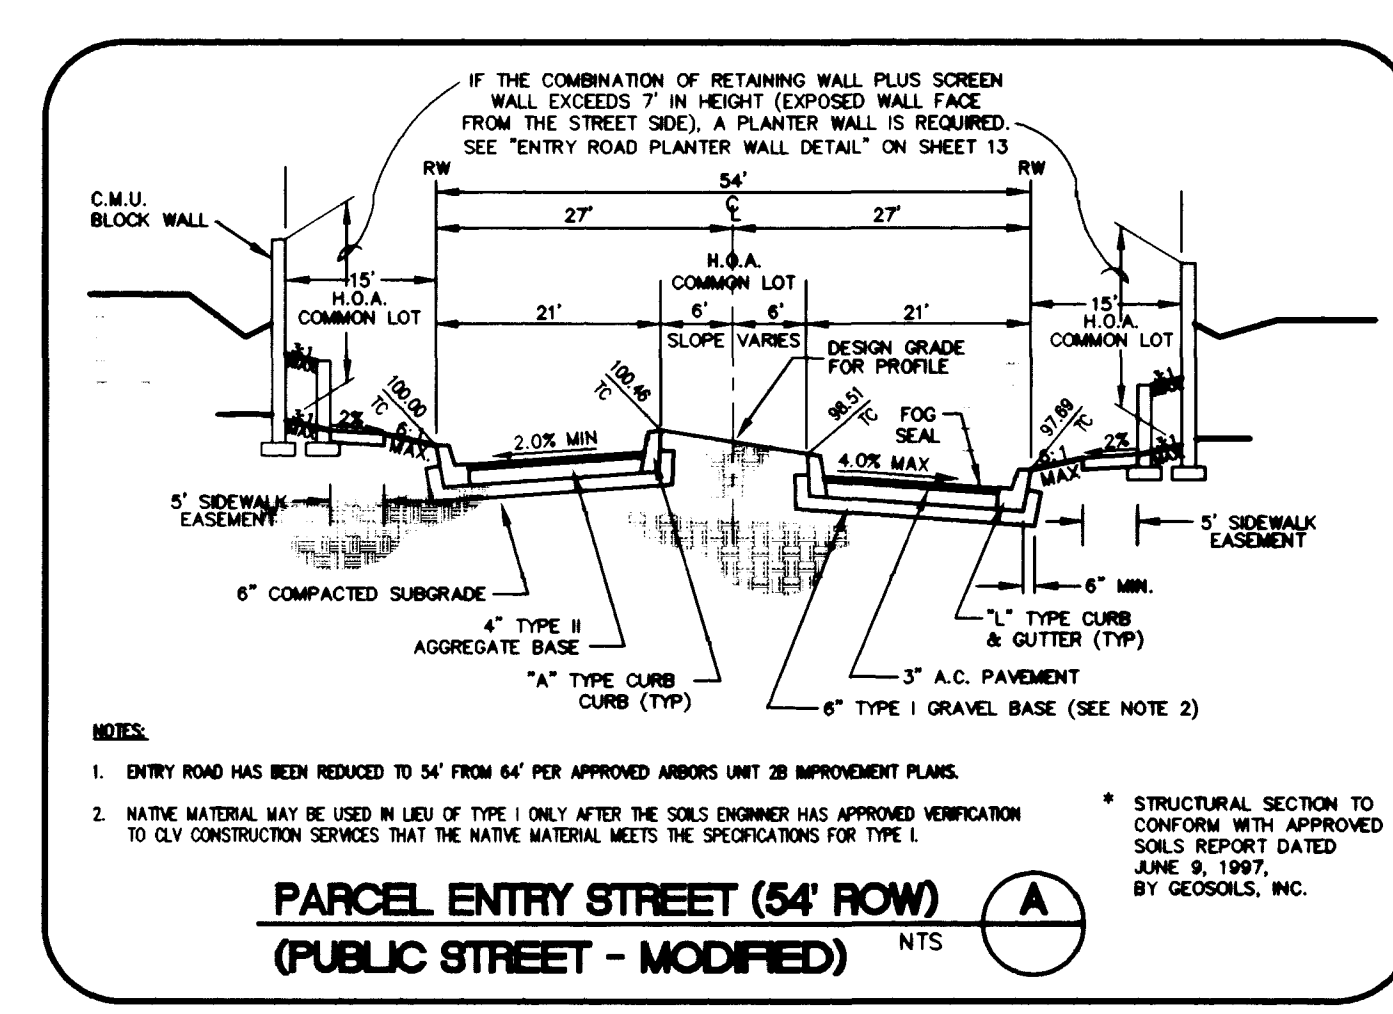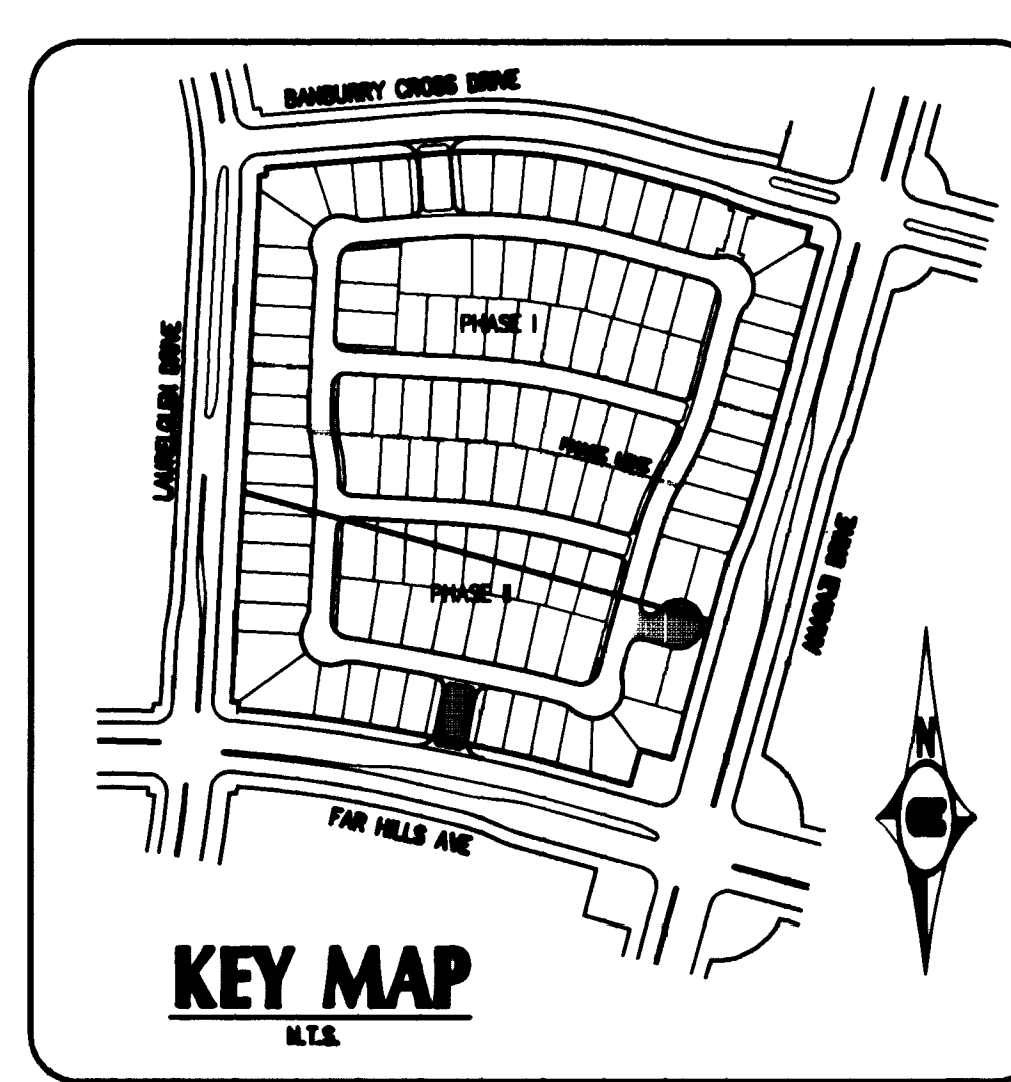

BASIS OF BEARINGS:
NORTH 15°23'46" EAST BEING THE BEARING OF THE CENTERLINE OF ANASAZI DRIVE AS SHOWN BY MAP THEREOF ON FILE IN BOOK 64, PAGE 67 OF PLATS IN THE CLARK COUNTY RECORDER'S OFFICE, CLARK COUNTY, NEVADA.






BENCHMARK:
CITY OF LAS VEGAS BENCHMARK
OLV001954 RIVET & PLATE IN TOP OF CURB NW SIDE OF TOWN CENTER DRIVE & SOUTH CIRCLE ISLAND
7228.37 NAVD 1988 DATUM (831.6074 M)

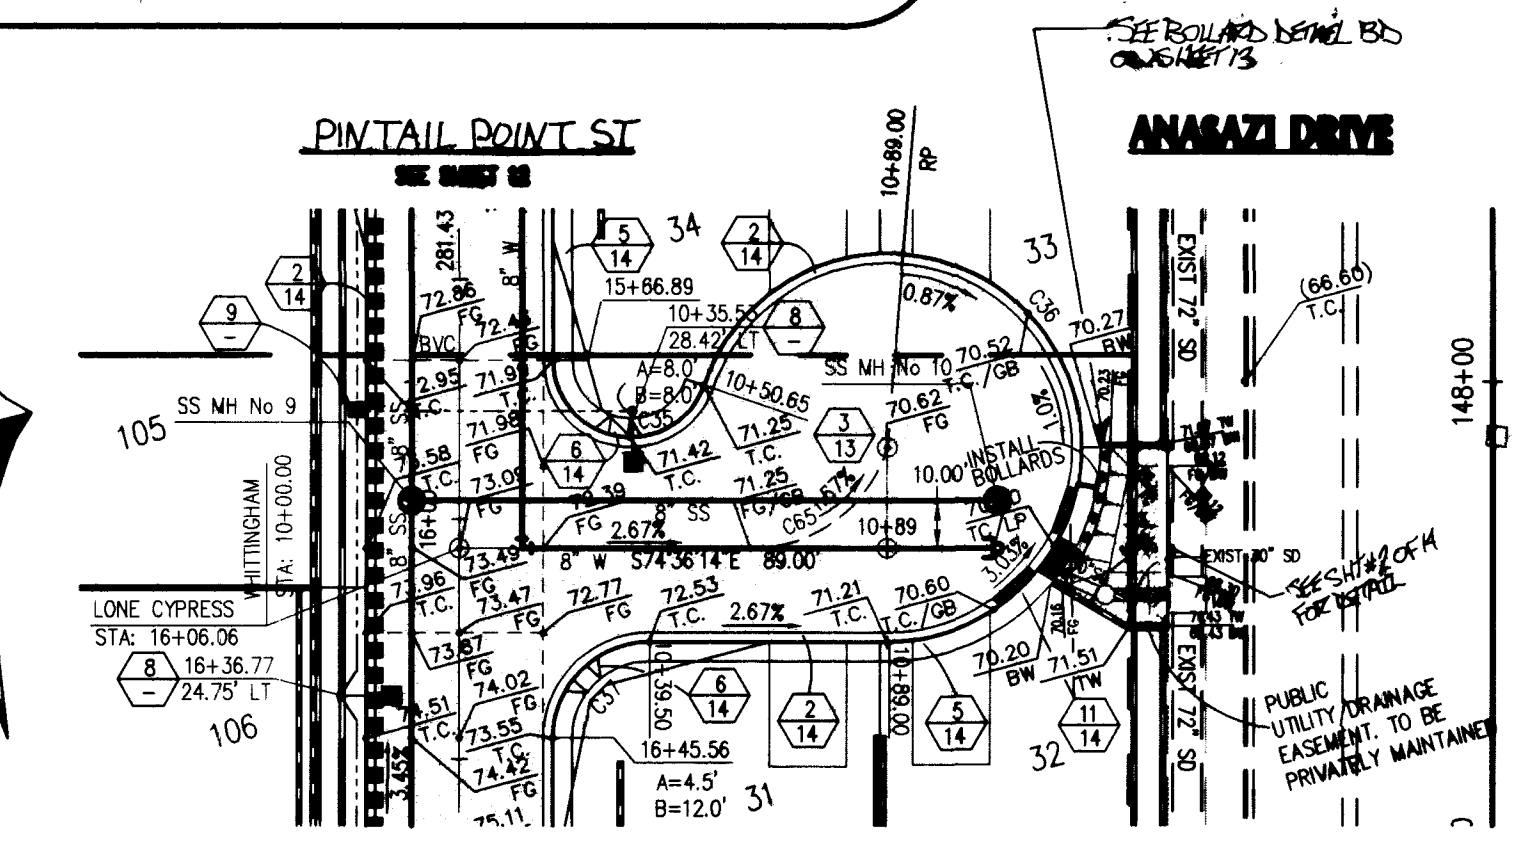

CURVE DATA

CURVE	RADIUS	LENGTH	TANGENT	DELTA
C35	16.00'	45.03'	96.88'	161°14'42"
C36	40.50'	177.59'	56.52'	251°14'42"
C37	20.00'	31.42'	20.00'	90°00'00"
C44	20.00'	31.42'	20.00'	90°00'00"
C45	30.00'	47.12'	30.00'	90°00'00"
C46	30.00'	47.05'	29.93'	89°51'42"
C47	20.00'	31.42'	20.00'	90°00'00"
C56	6.00'	18.85'	<INFINITE>	180°00'00"
C57	6.00'	18.85'	<INFINITE>	180°00'00"
C65	30.00'	37.98'	22.01'	72°32'33"

NOTE: CURVE DATA ON CURB IS BACK OF CURB

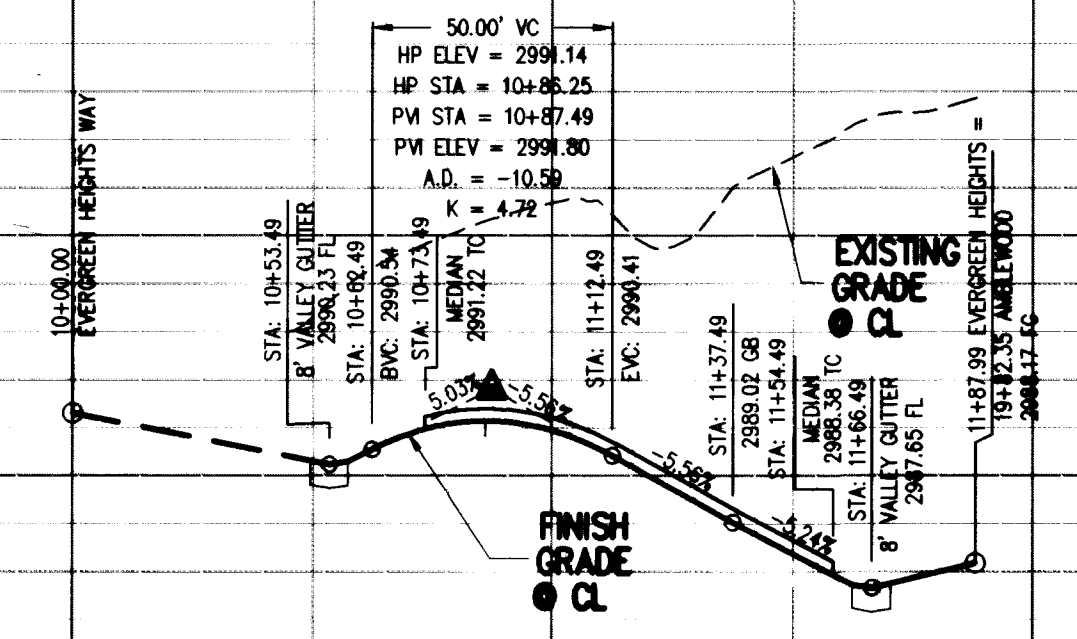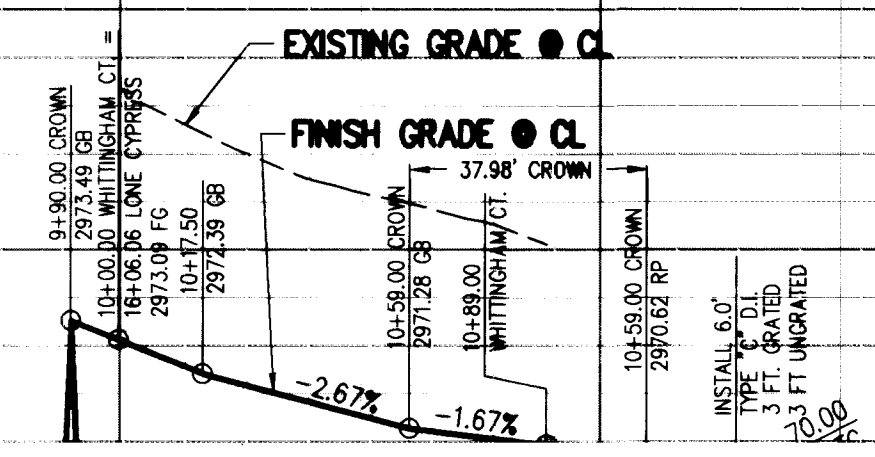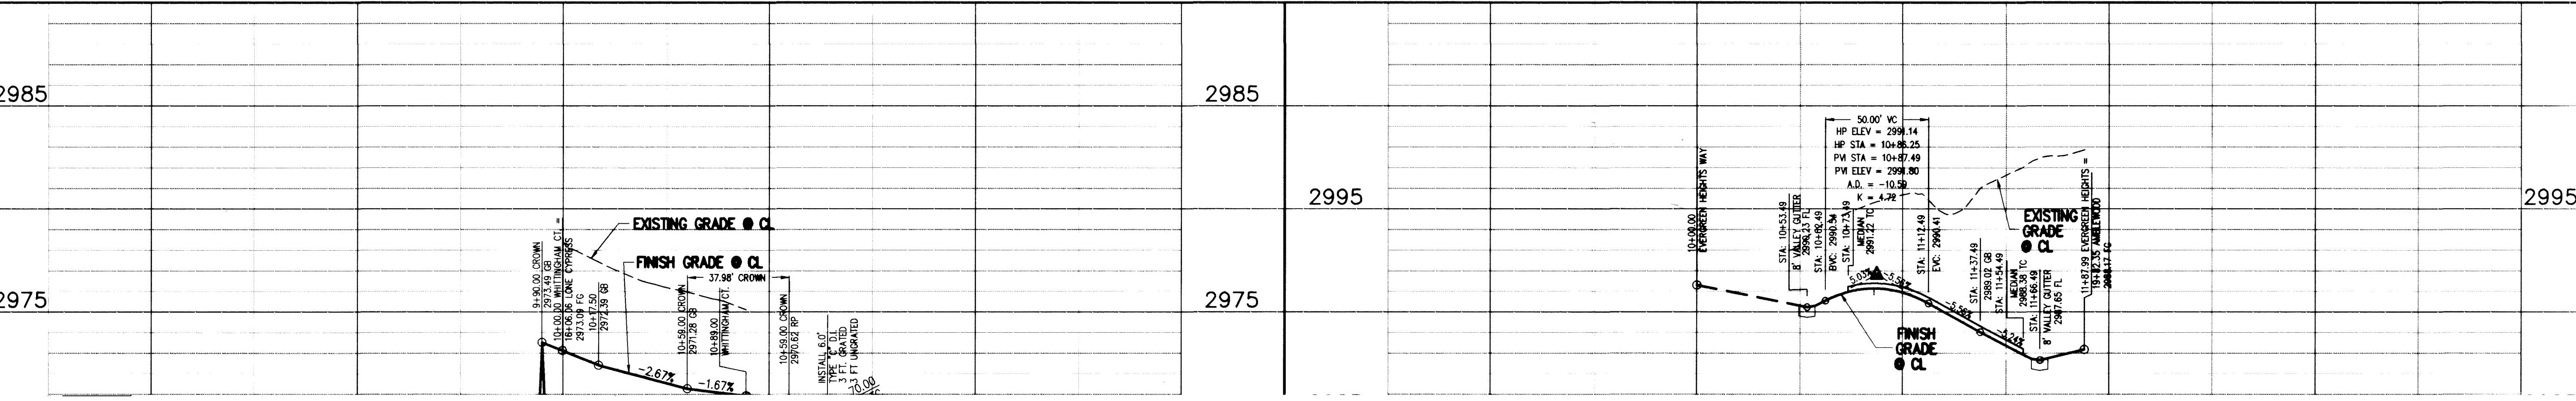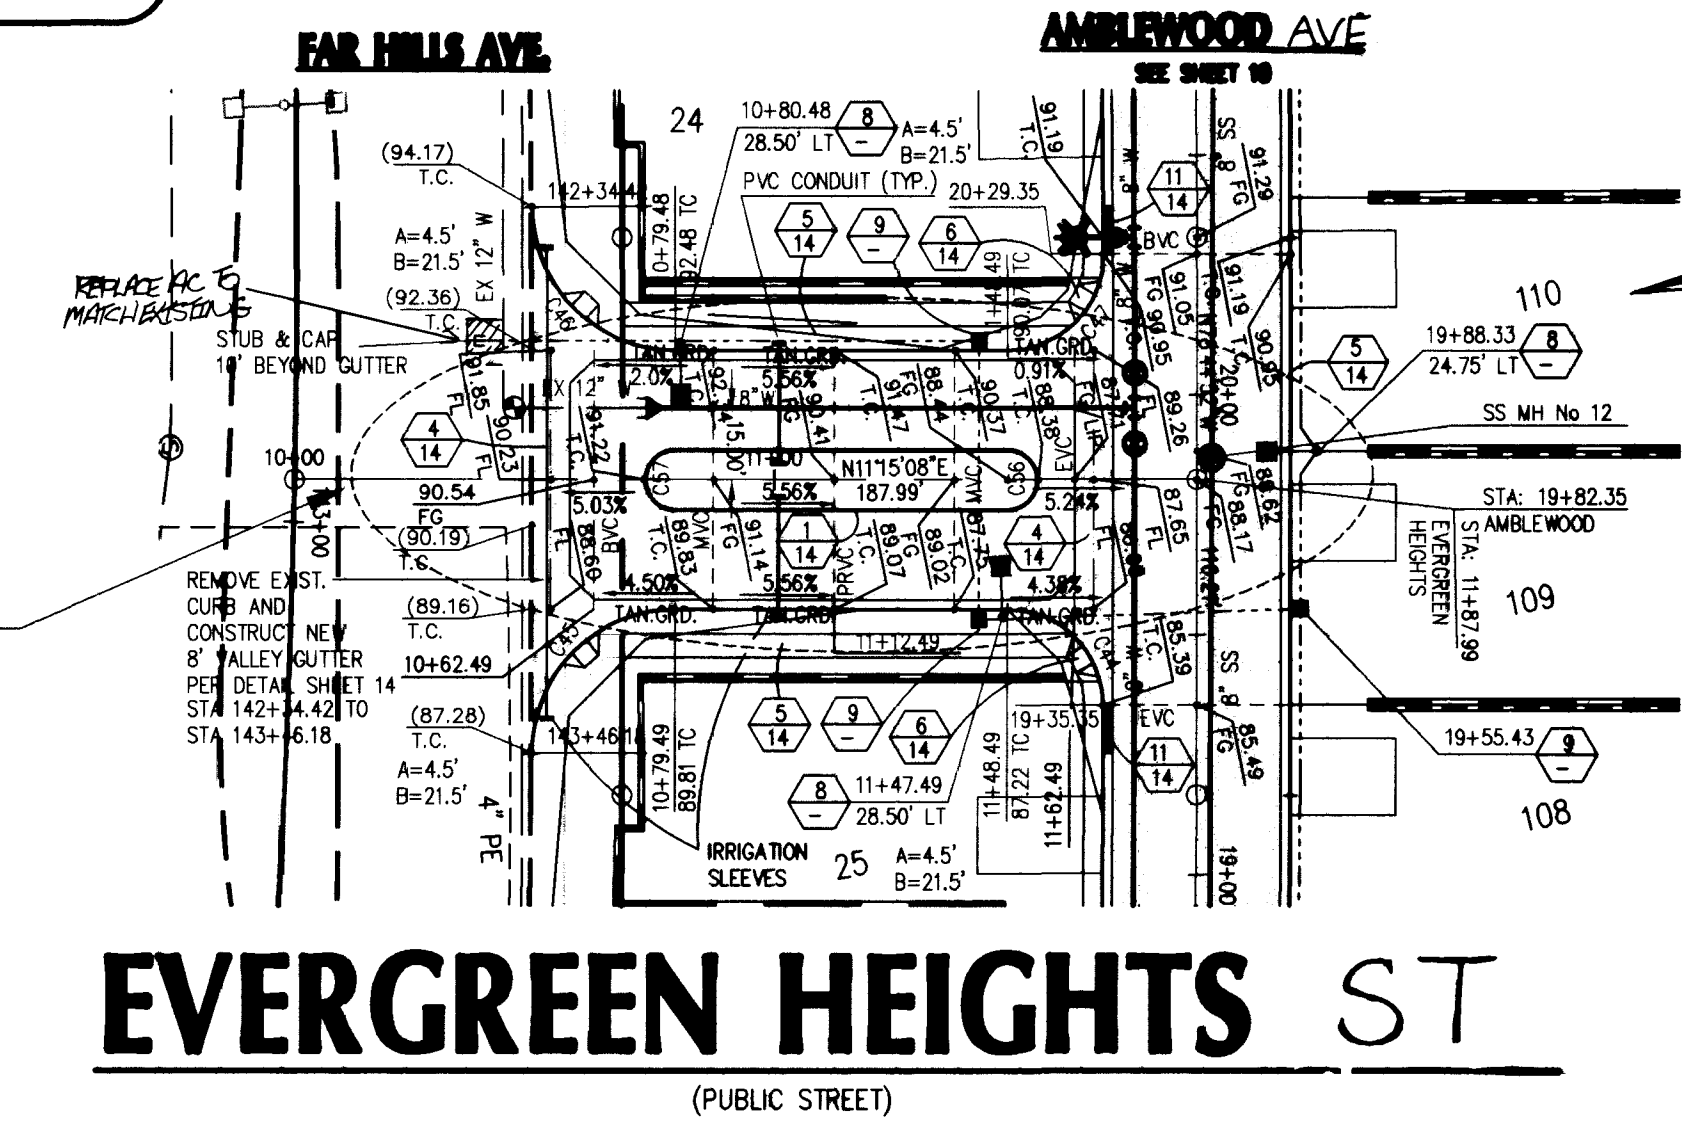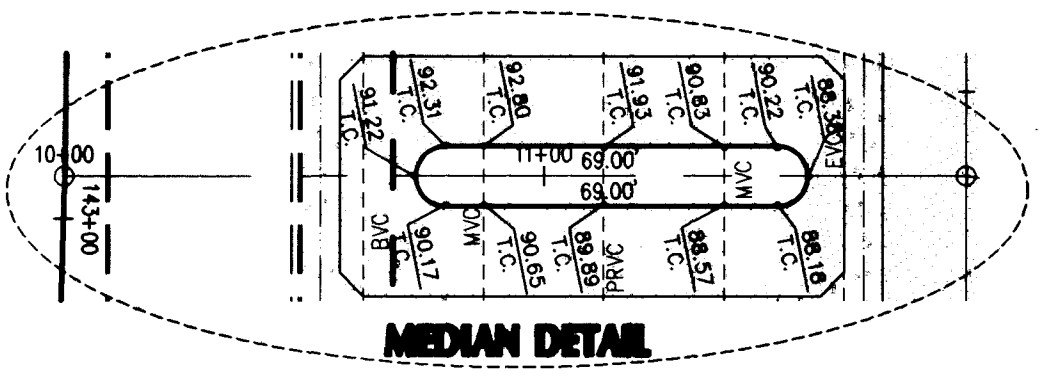

REVISIONS

No.	Date	By	Check	Appd

DESIGNED: DL
DRAWN: DL
CHECKED: DL
JOB No: 87Y107010
FOR: 1"=40'
VERT: 1"=4'
DATE: 6/2/97

Carter Burgess
6655 Bermuda Road
Las Vegas, NV 89119
(702) 838-5400 Fax (702) 938-5454

E II
ILE

