
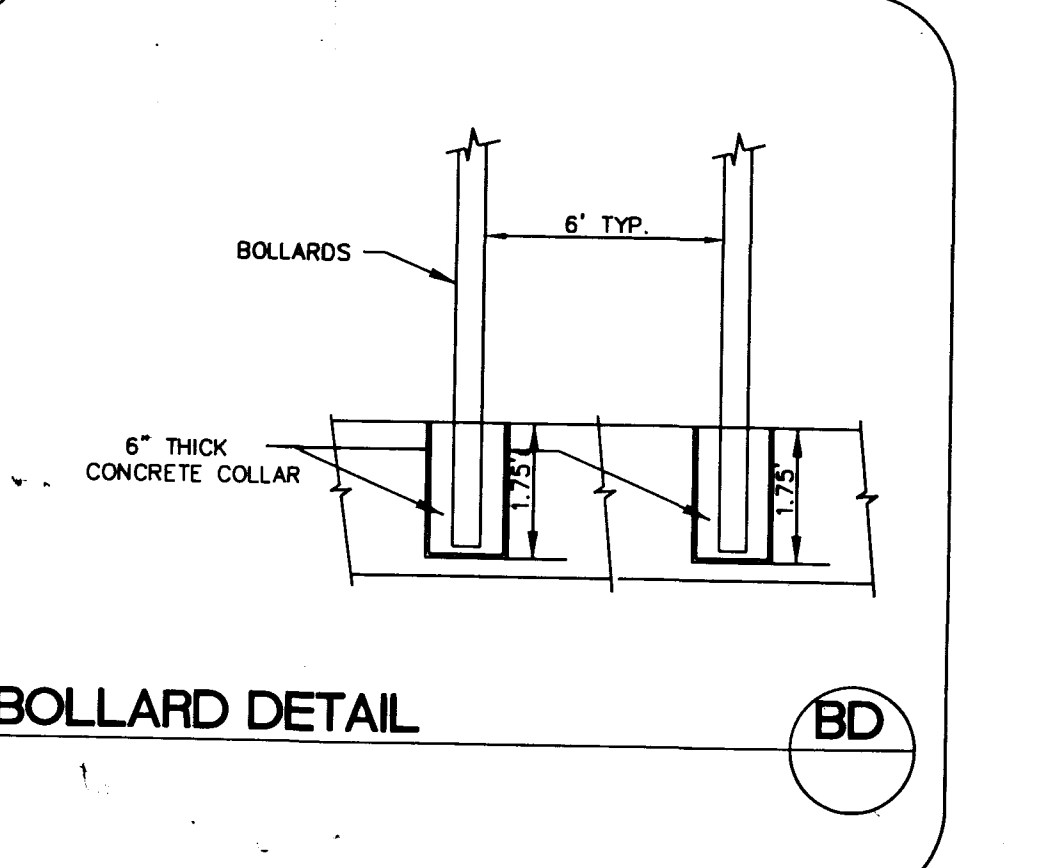
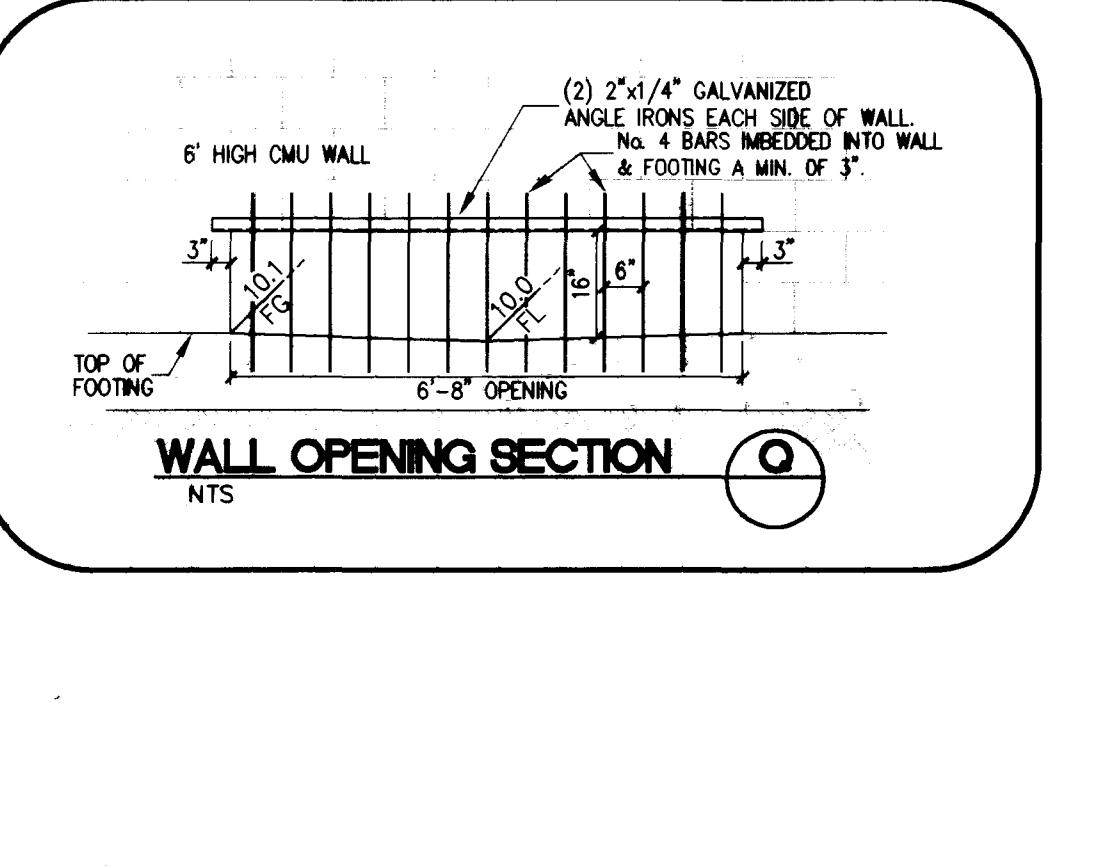
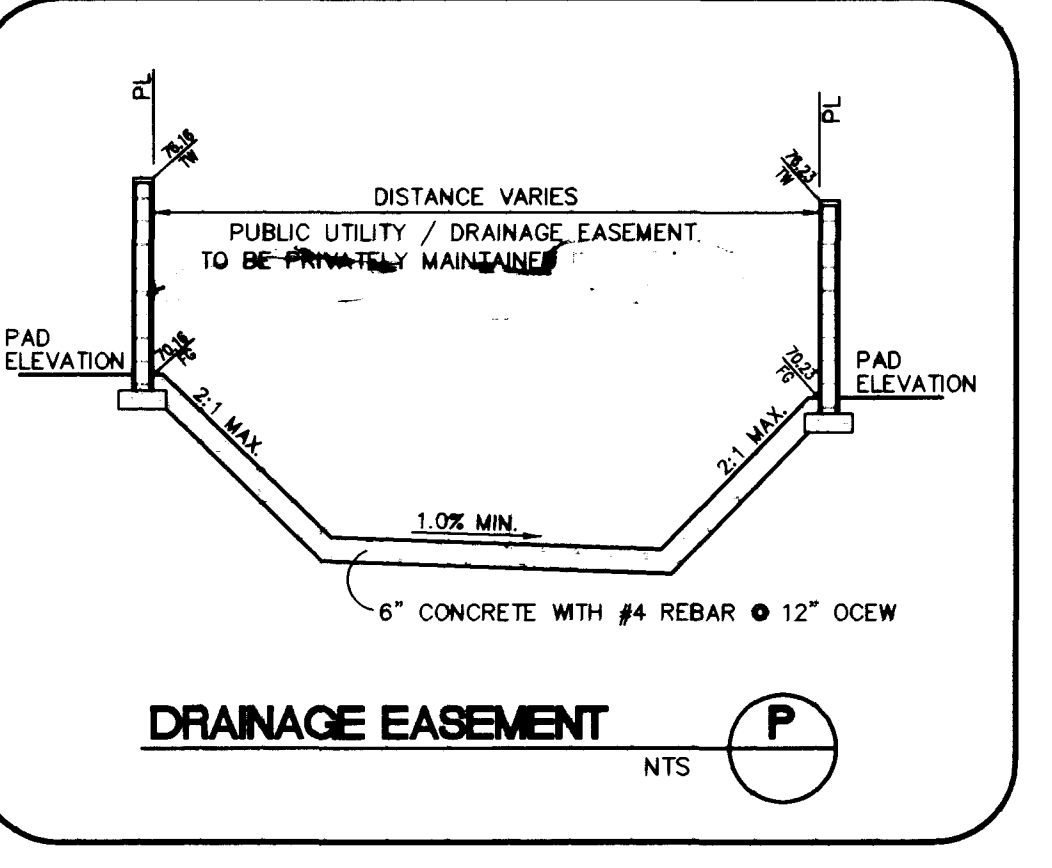
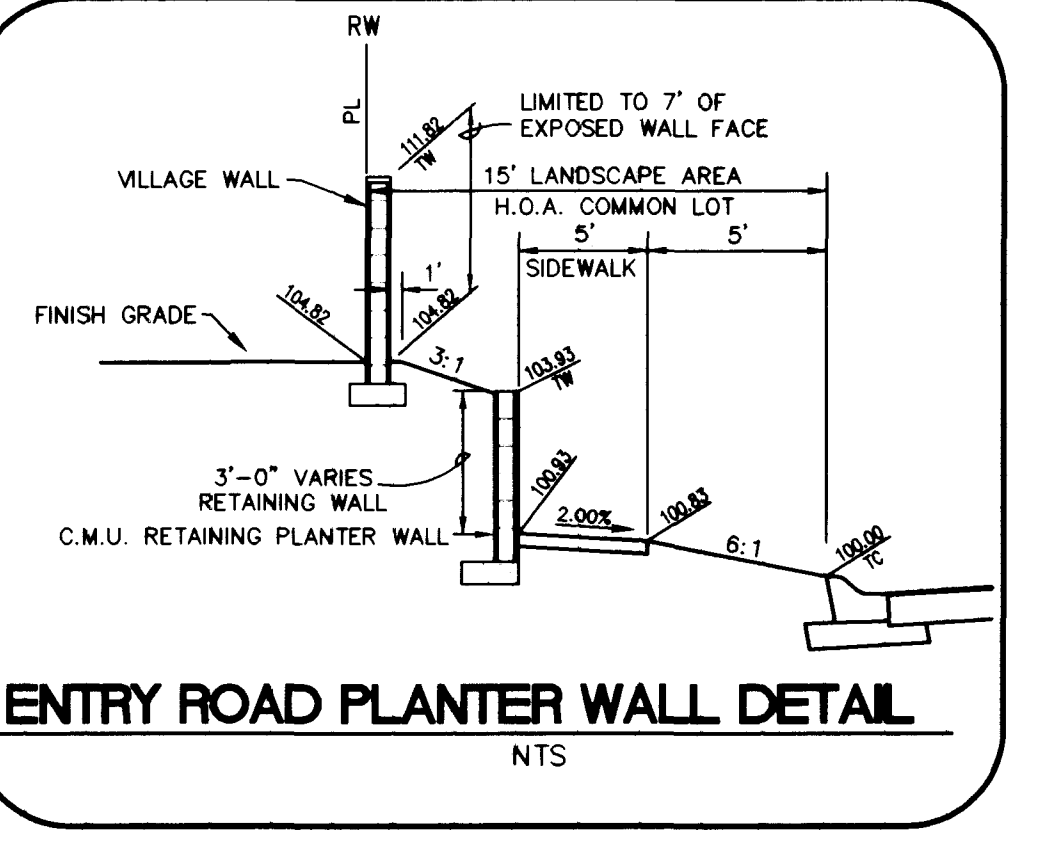
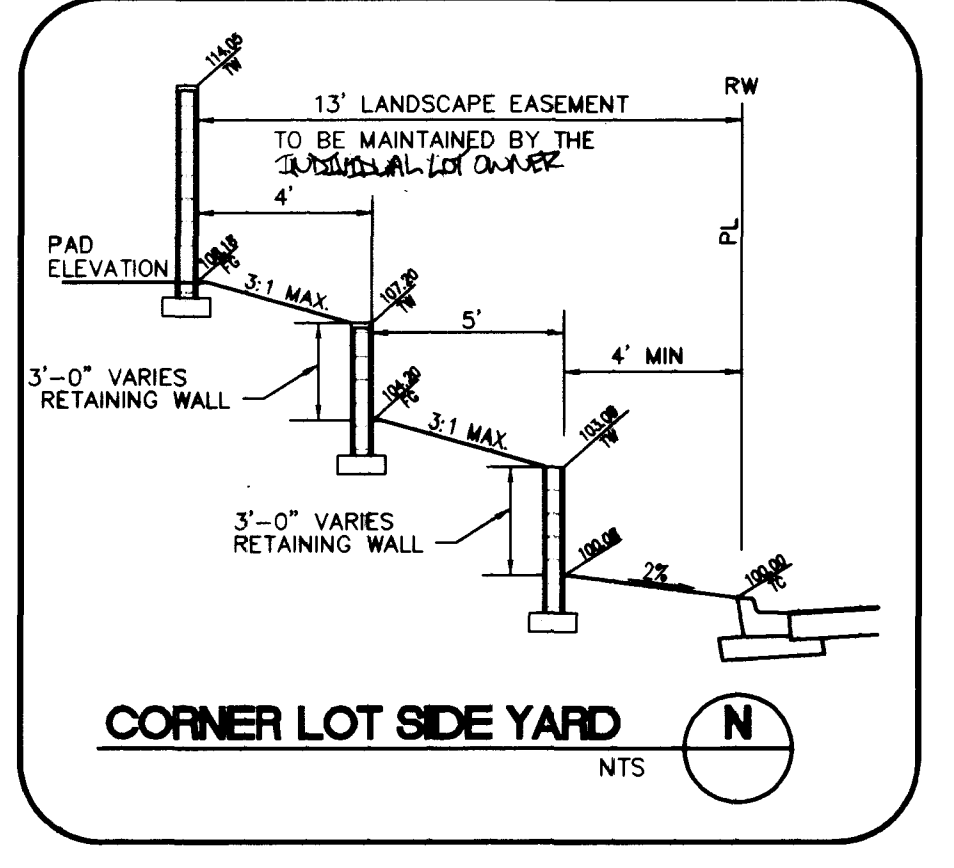
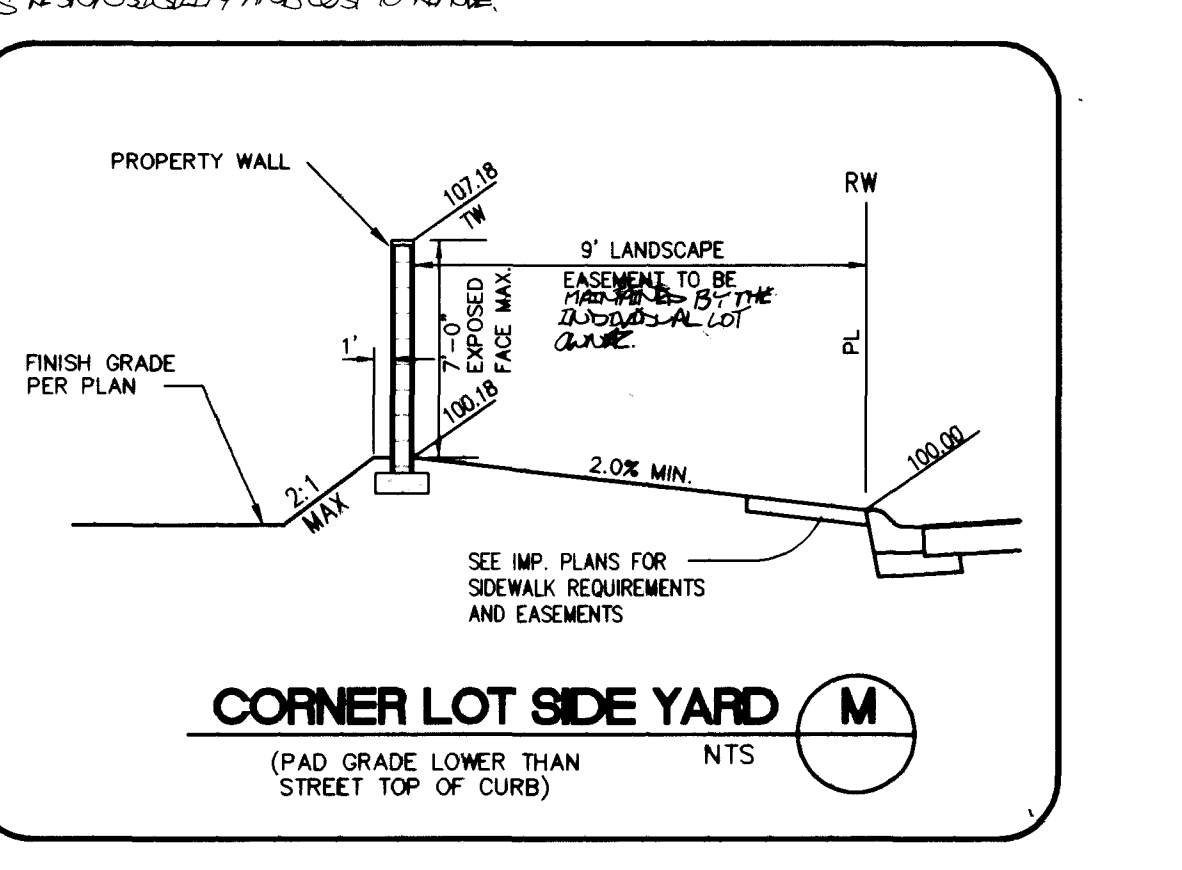
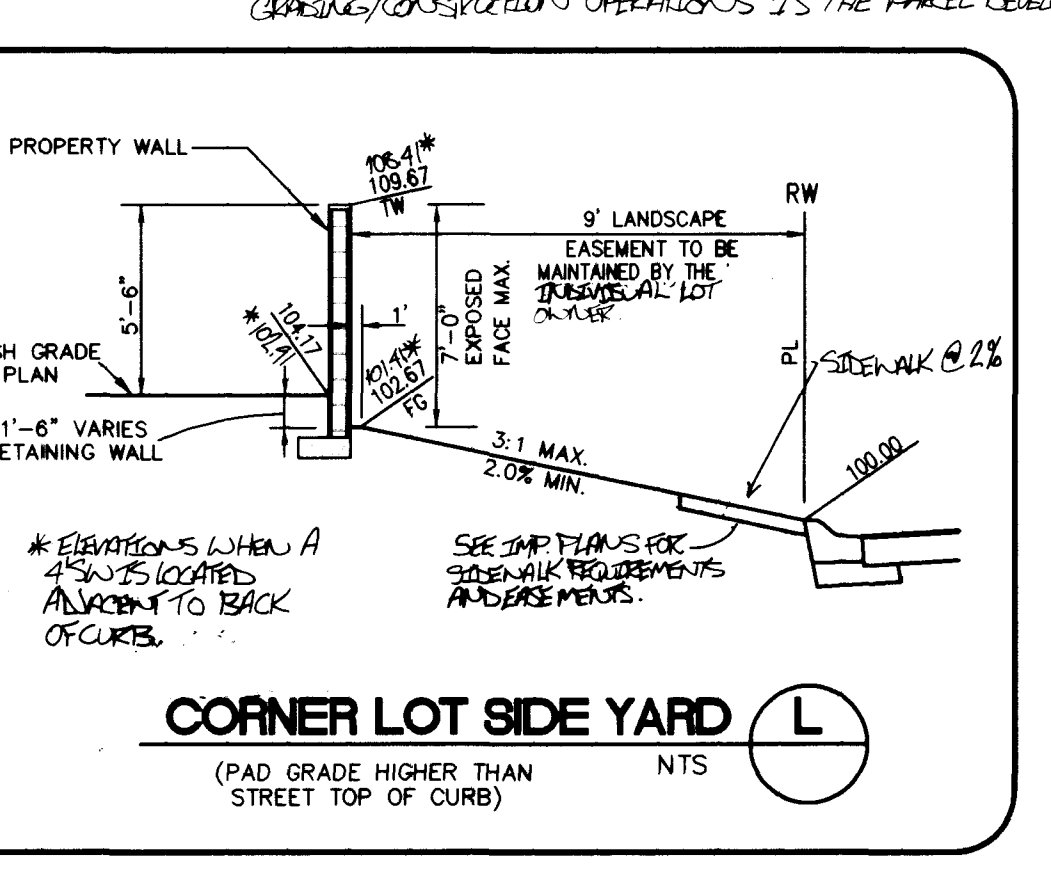
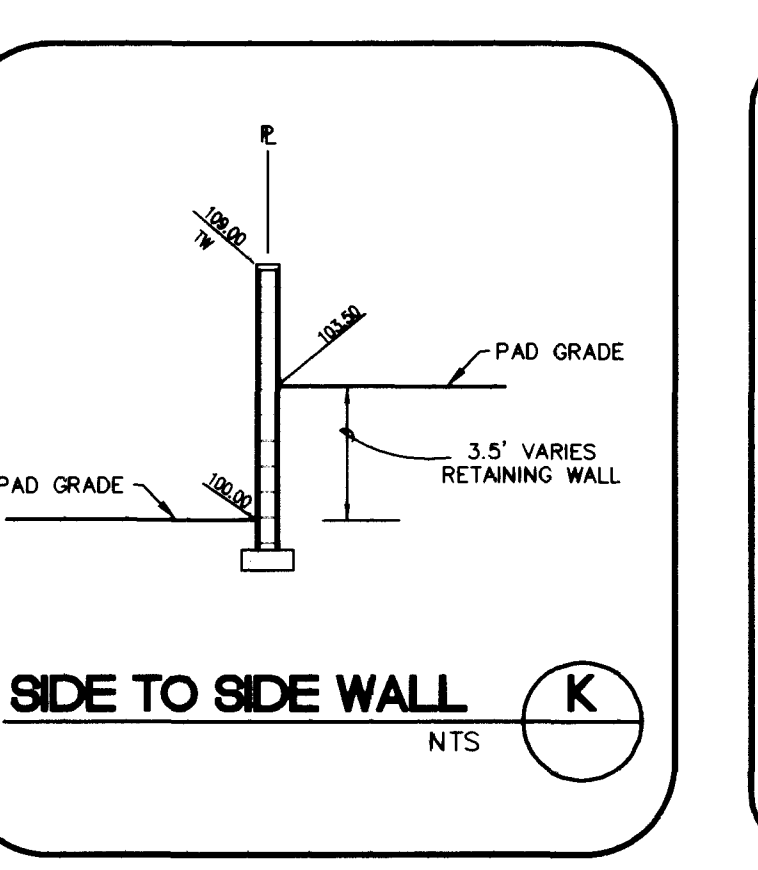
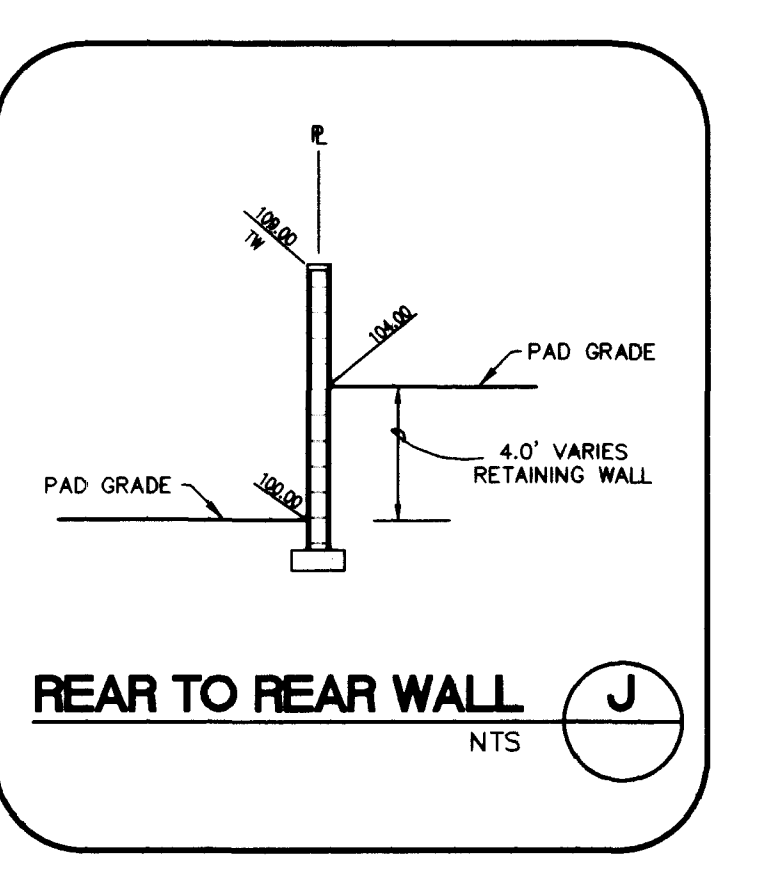
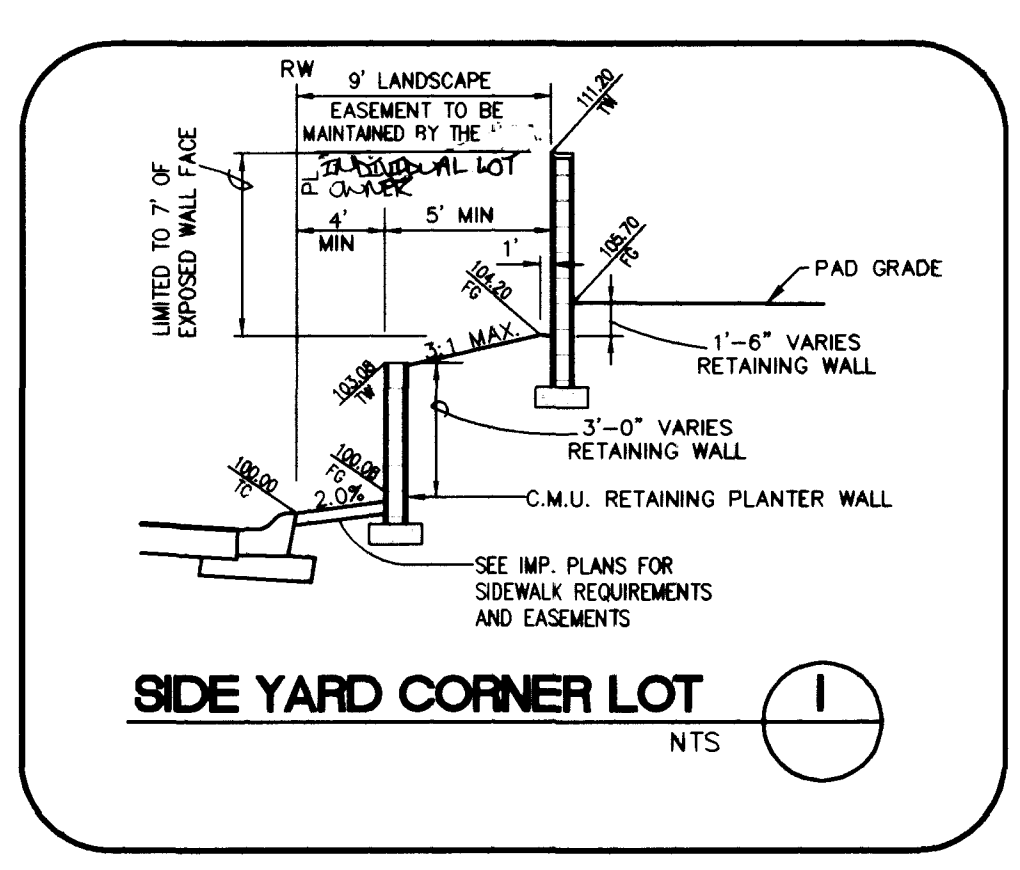
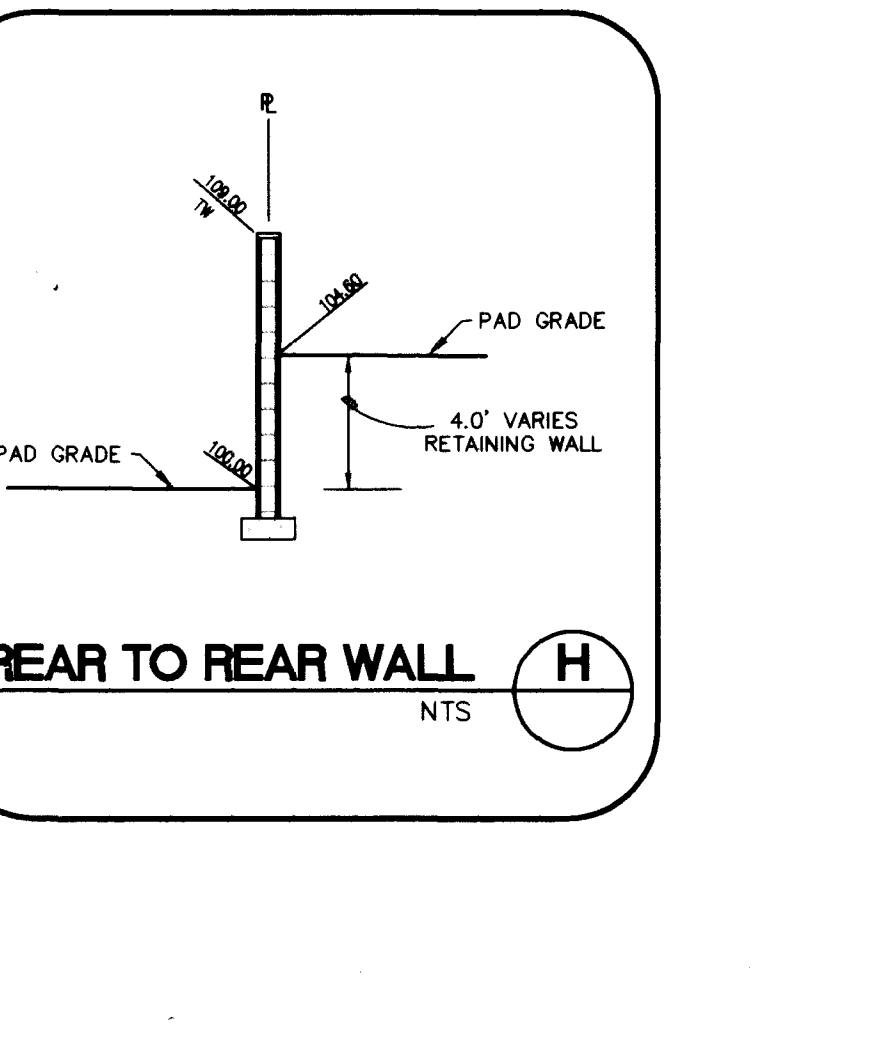
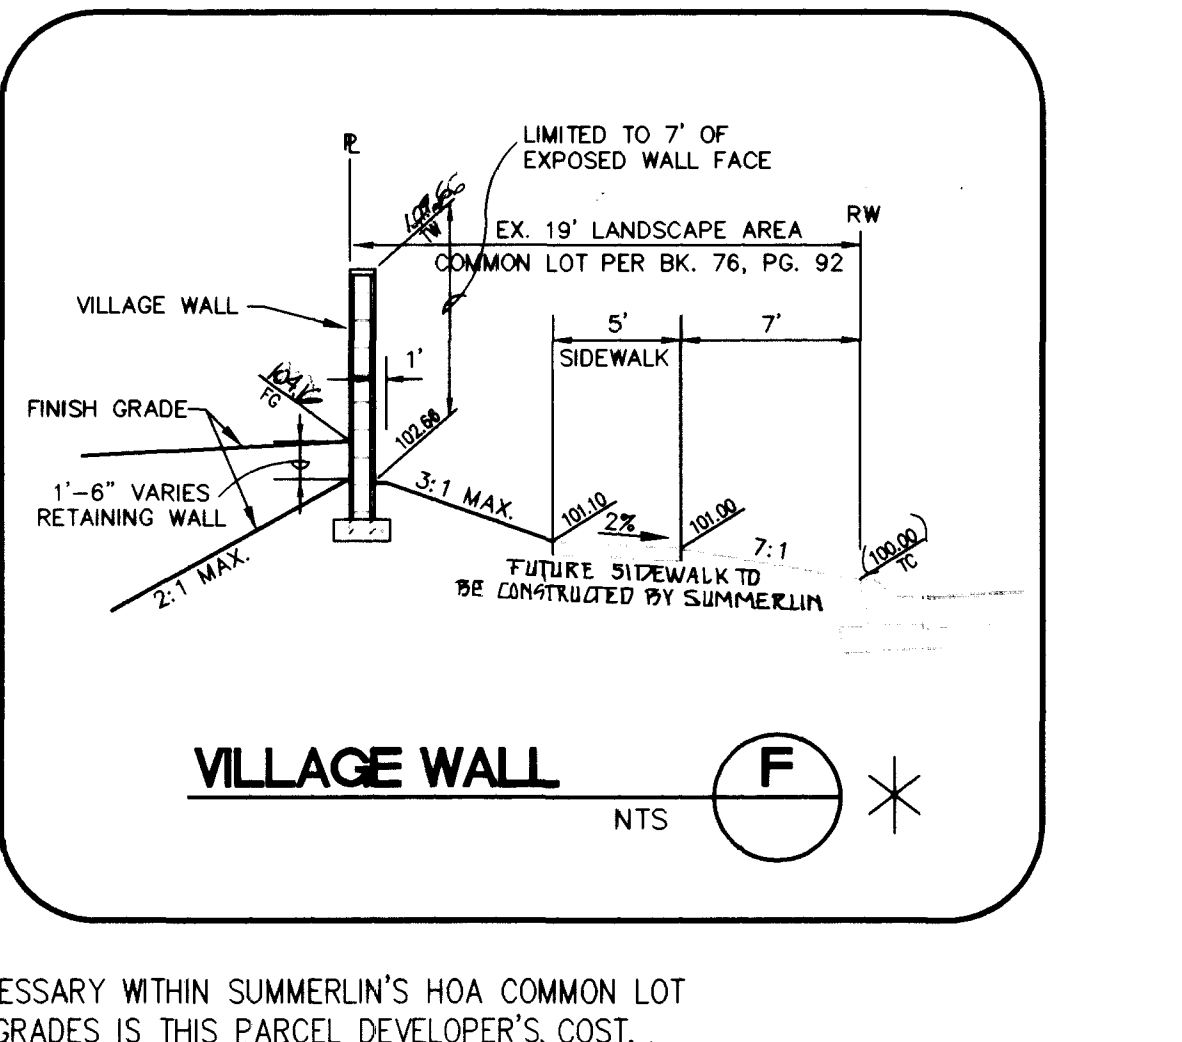
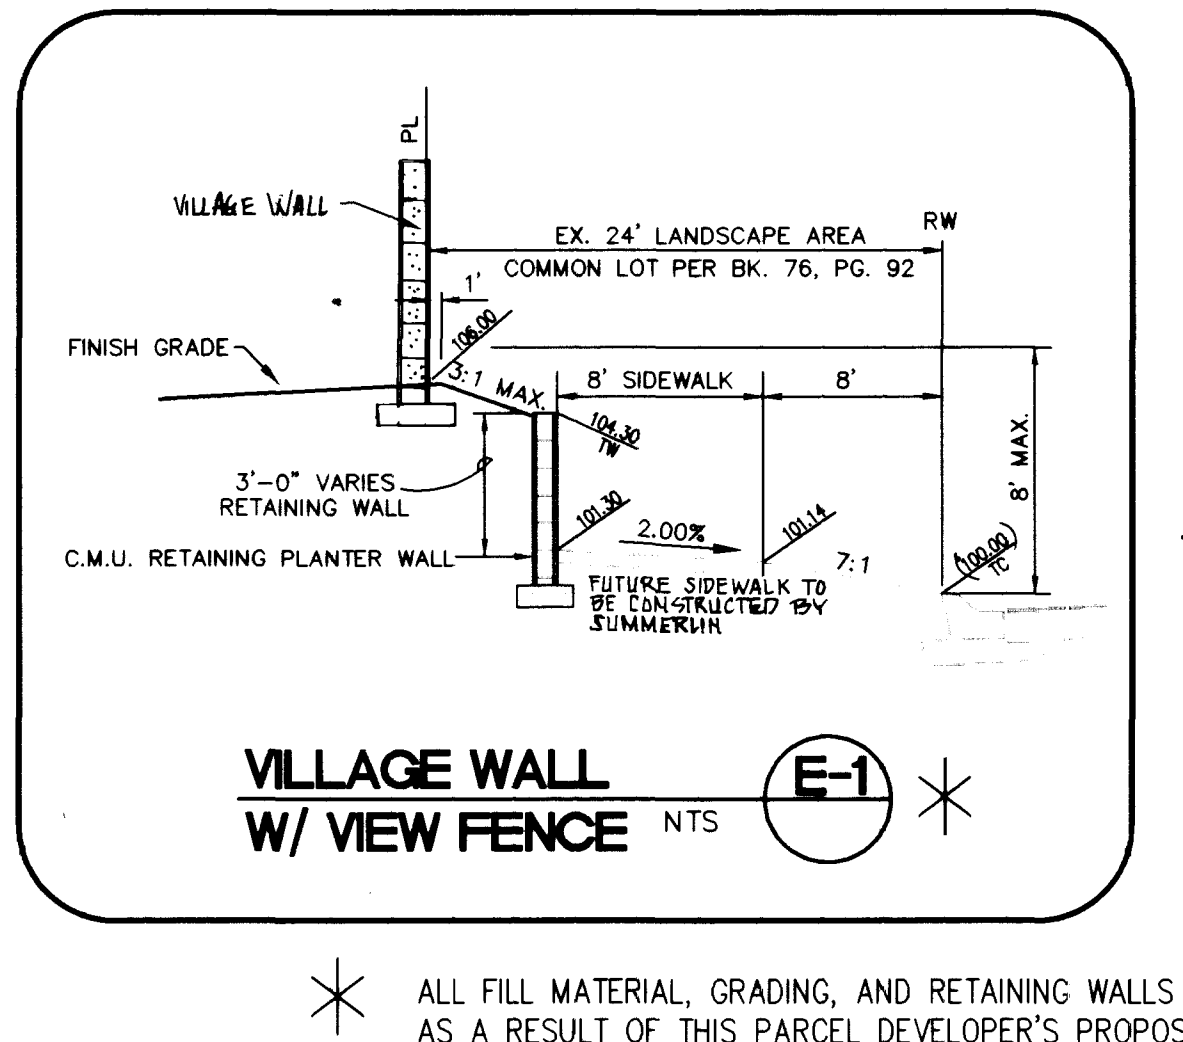
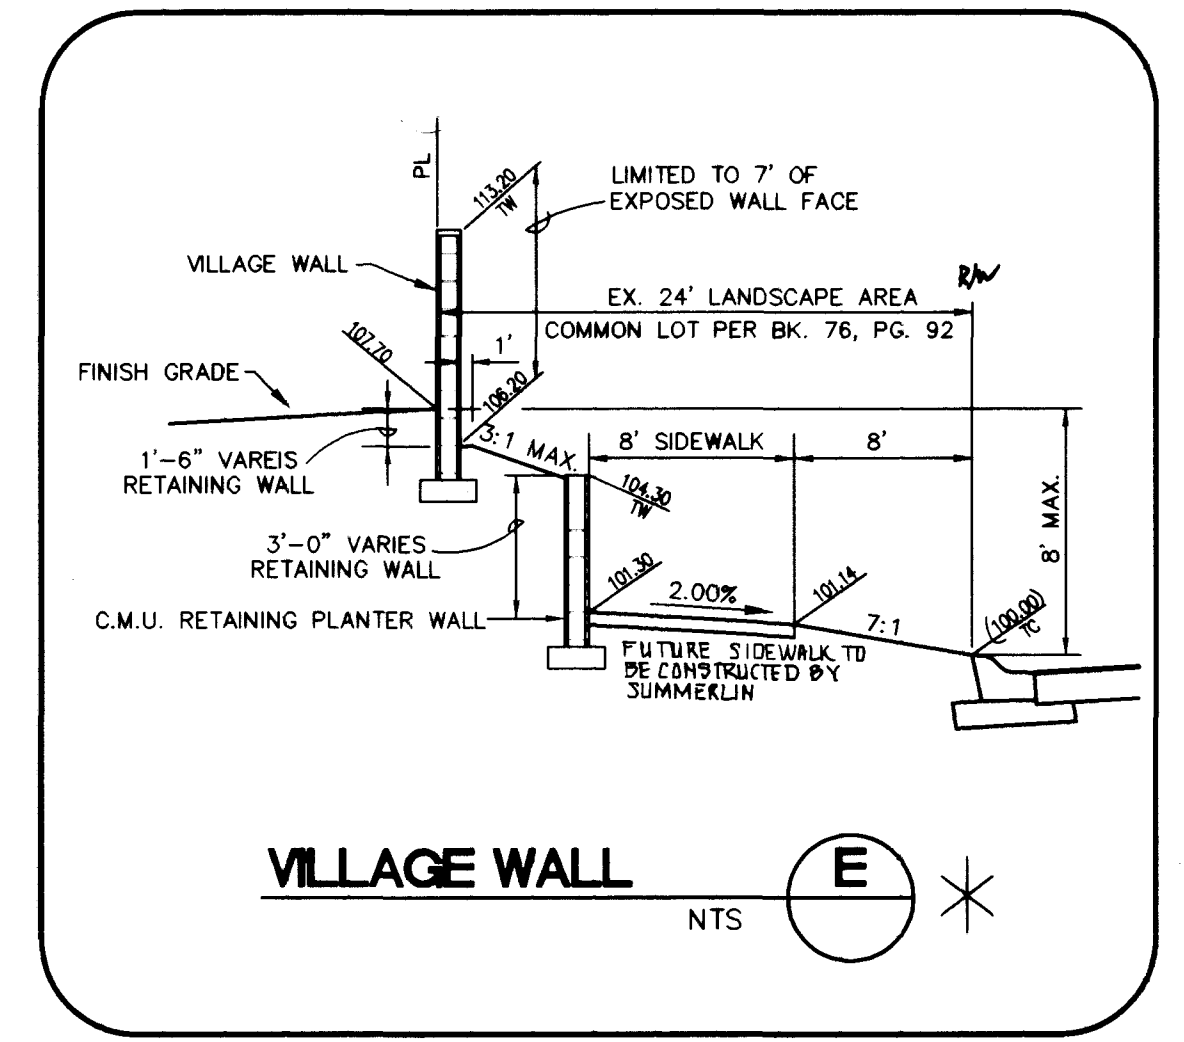
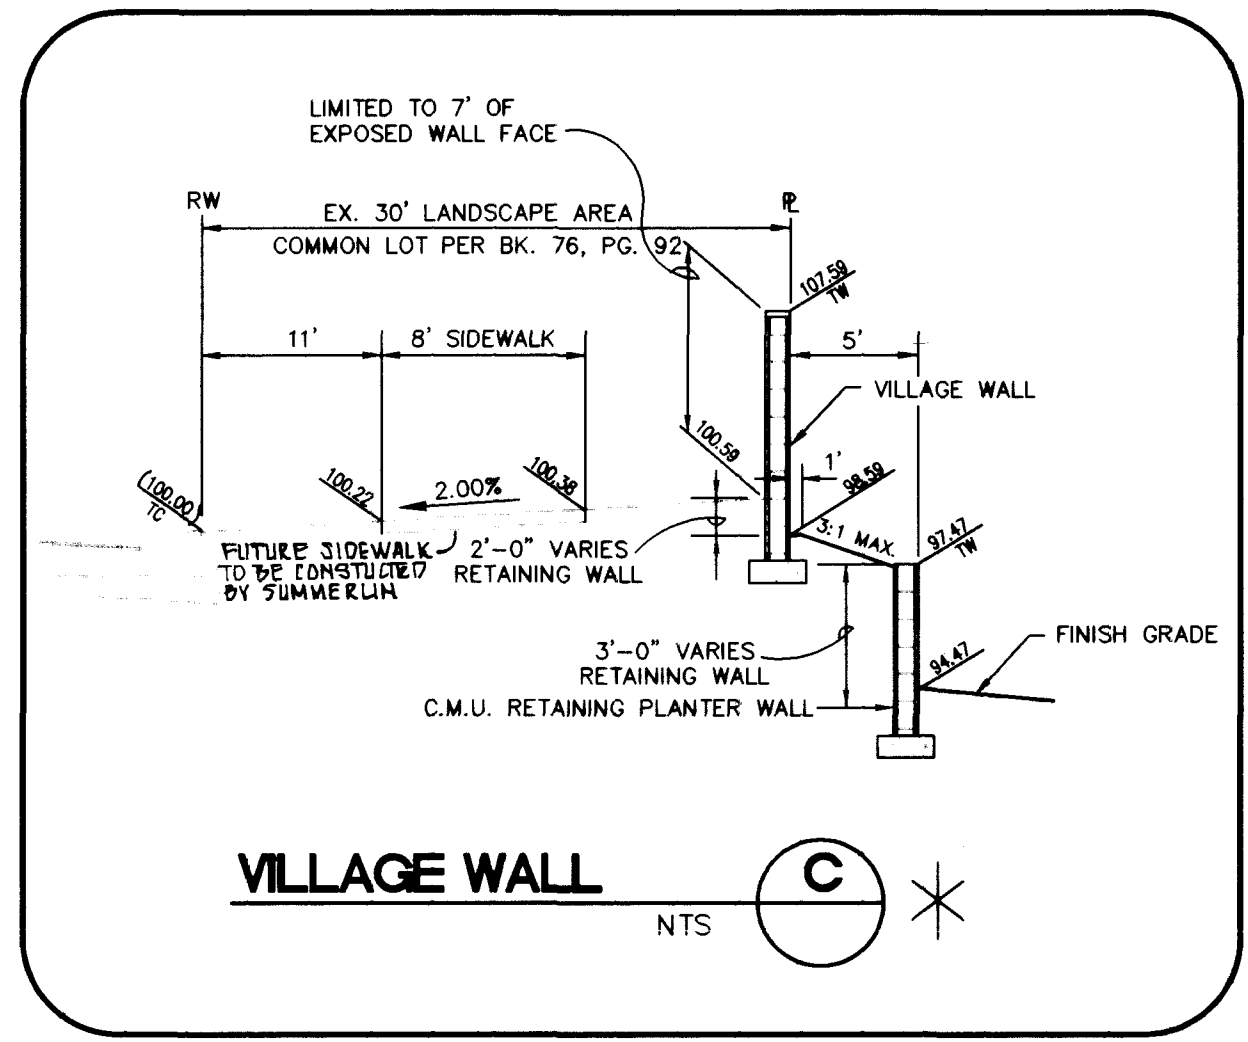
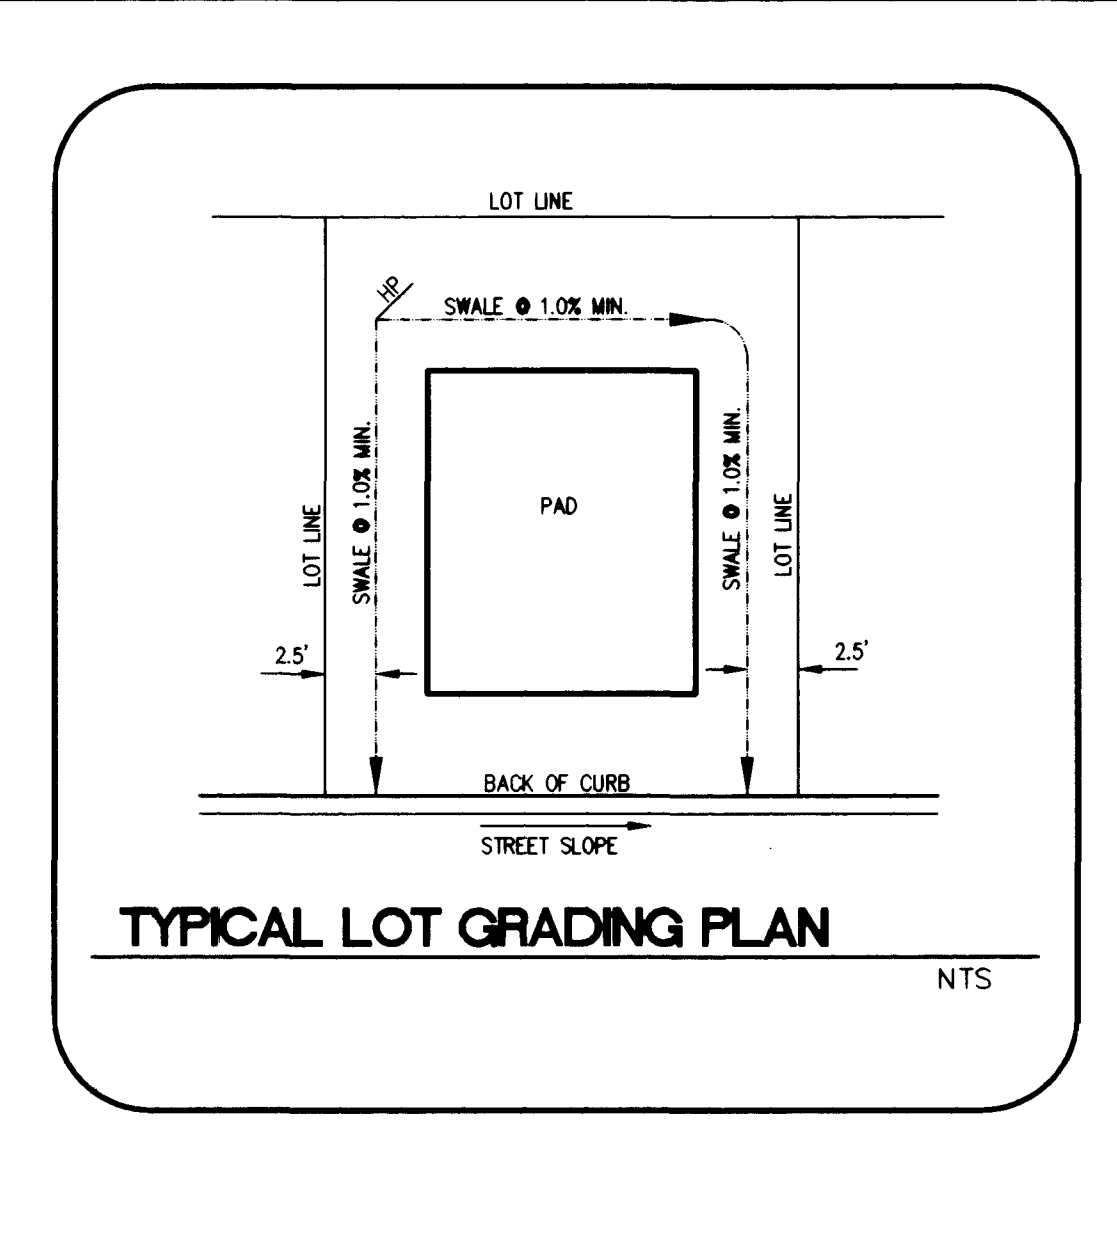
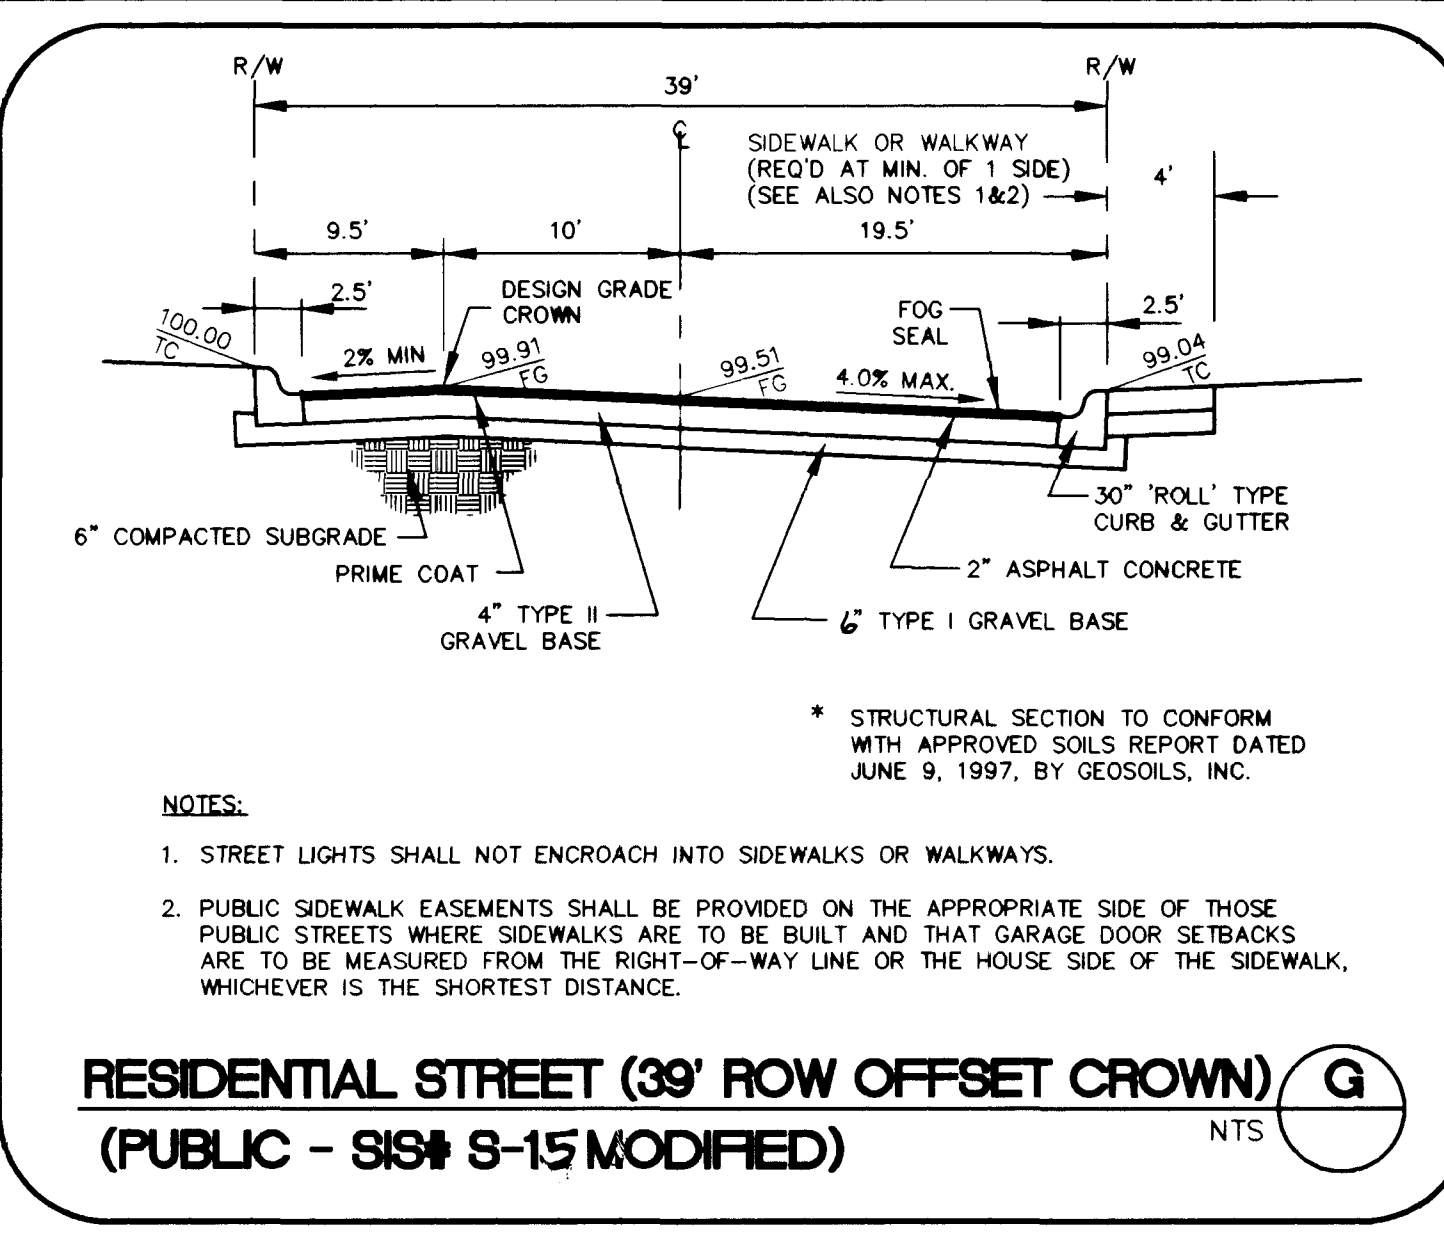
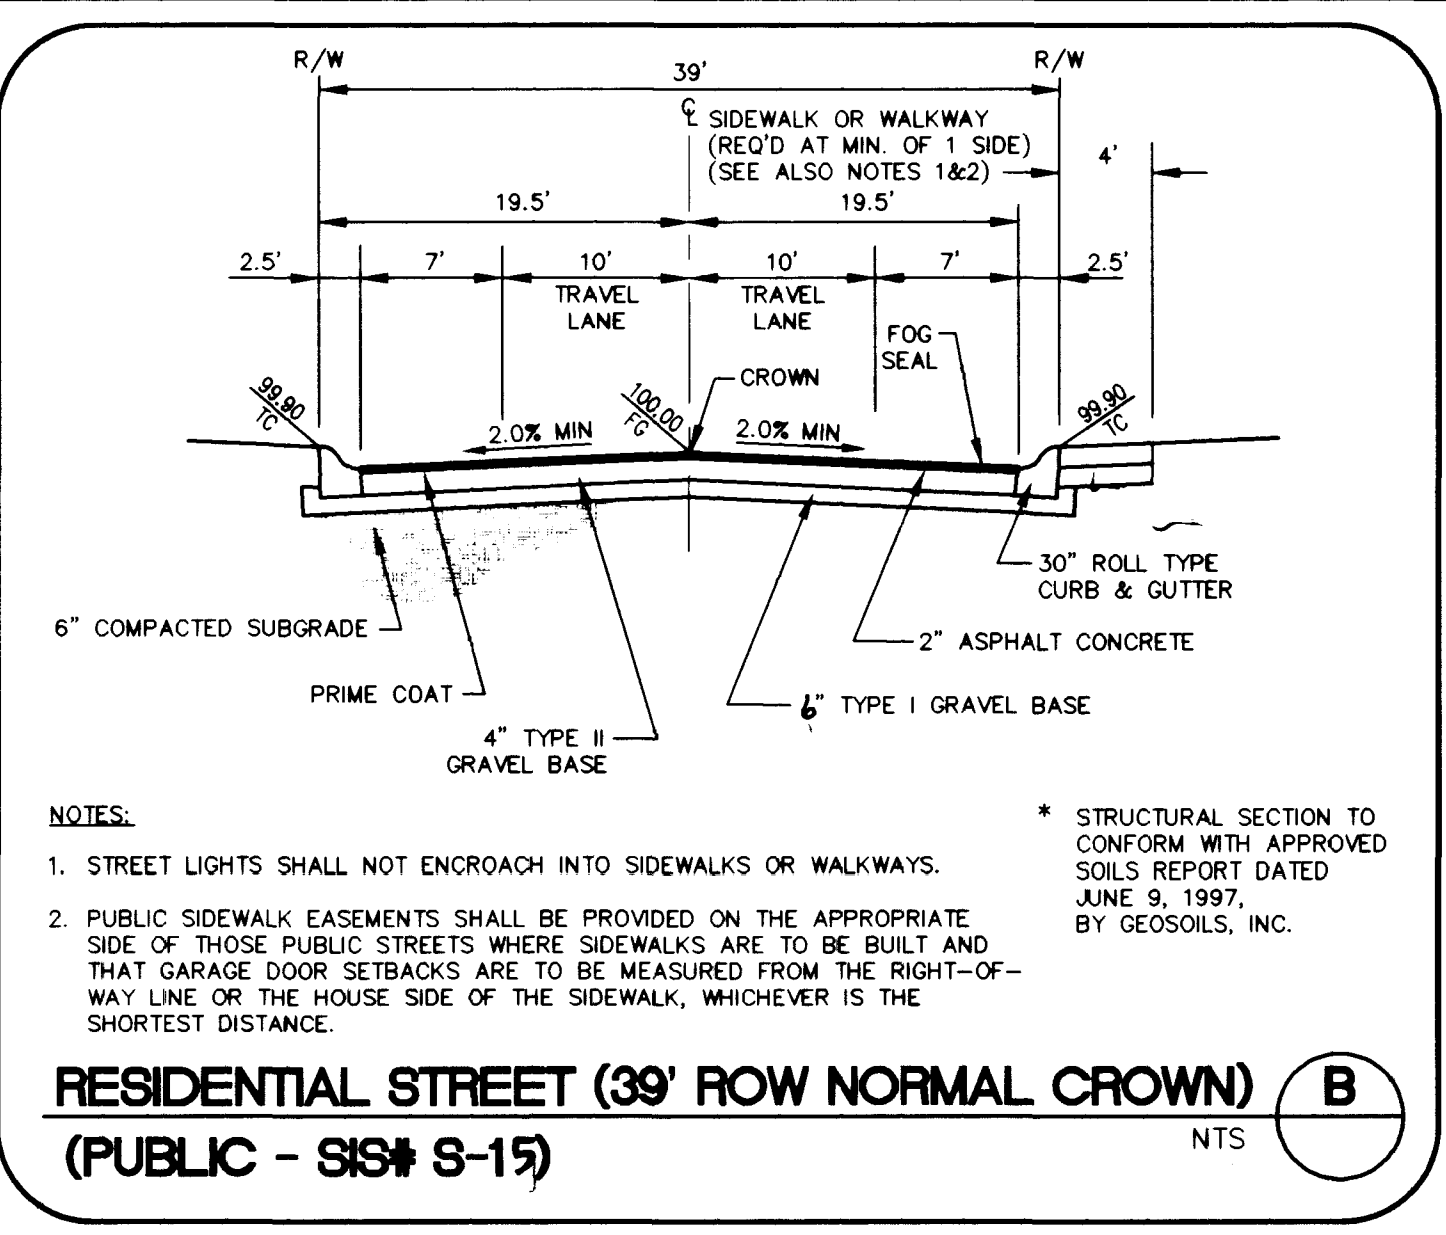


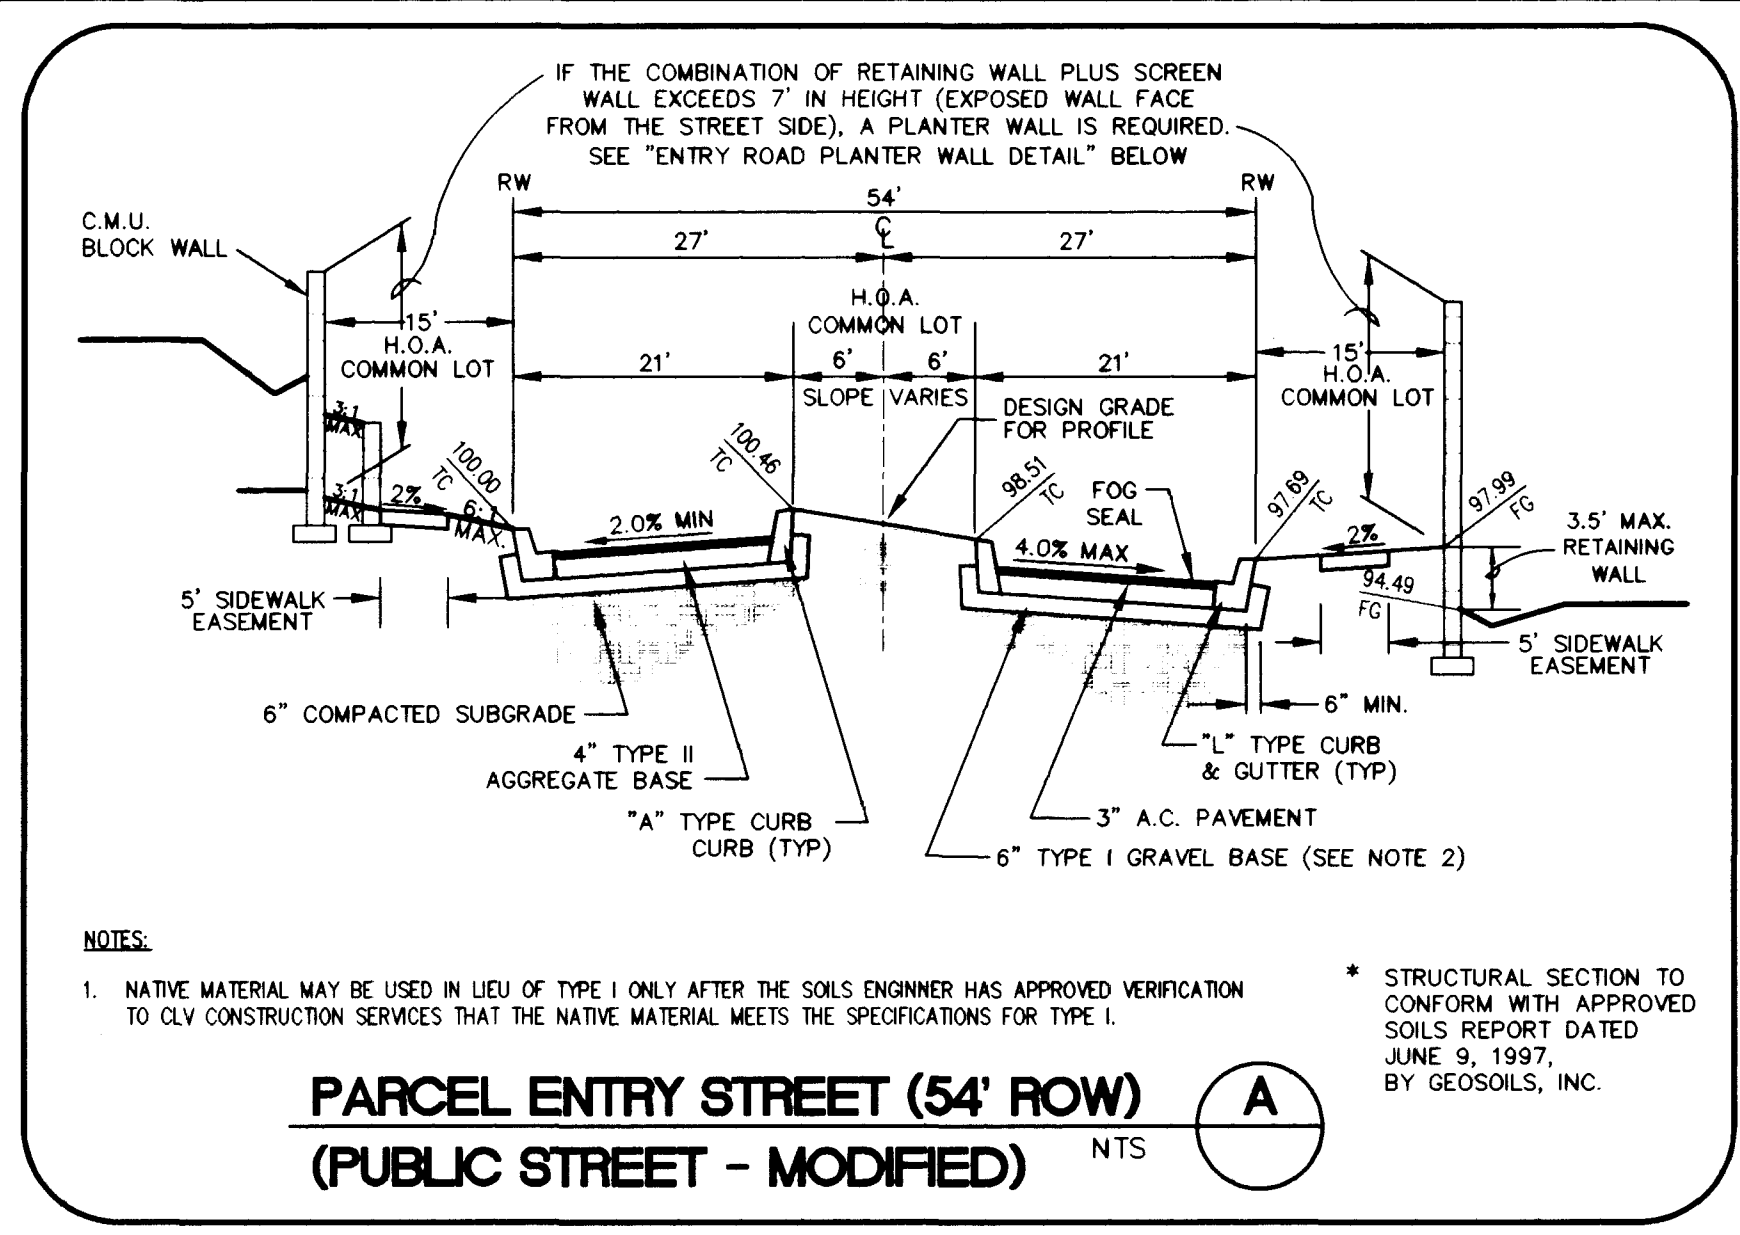








REVISIONS	
No.	Date

DESIGNED: DL
DRAWN: SW
CHECKED: 97Y107010
JOB No: N/A
HORIZ: N/A
VERT: N/A
DATE: 6/16/97

Carter Burgess
6655 Bermuda Road
Las Vegas, NV 89119
(702) 938-5400 Fax (702) 938-5454

PROJECT: THE ARBORS
PARCEL H & I
DESCRIPTION: WESTBROOK PHASE II
DETAILS

SHEET 13
107Y-4541-2 13 OF 14

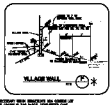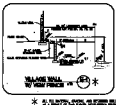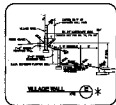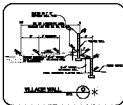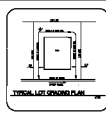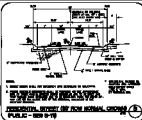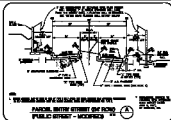

* ALL RETAINING WALLS AND STRUCTURES MUST BE DESIGNED TO RESIST THE LATERAL AND UPLIFT FORCES OF THE WIND AND SEVERE WEATHER CONDITIONS.

