




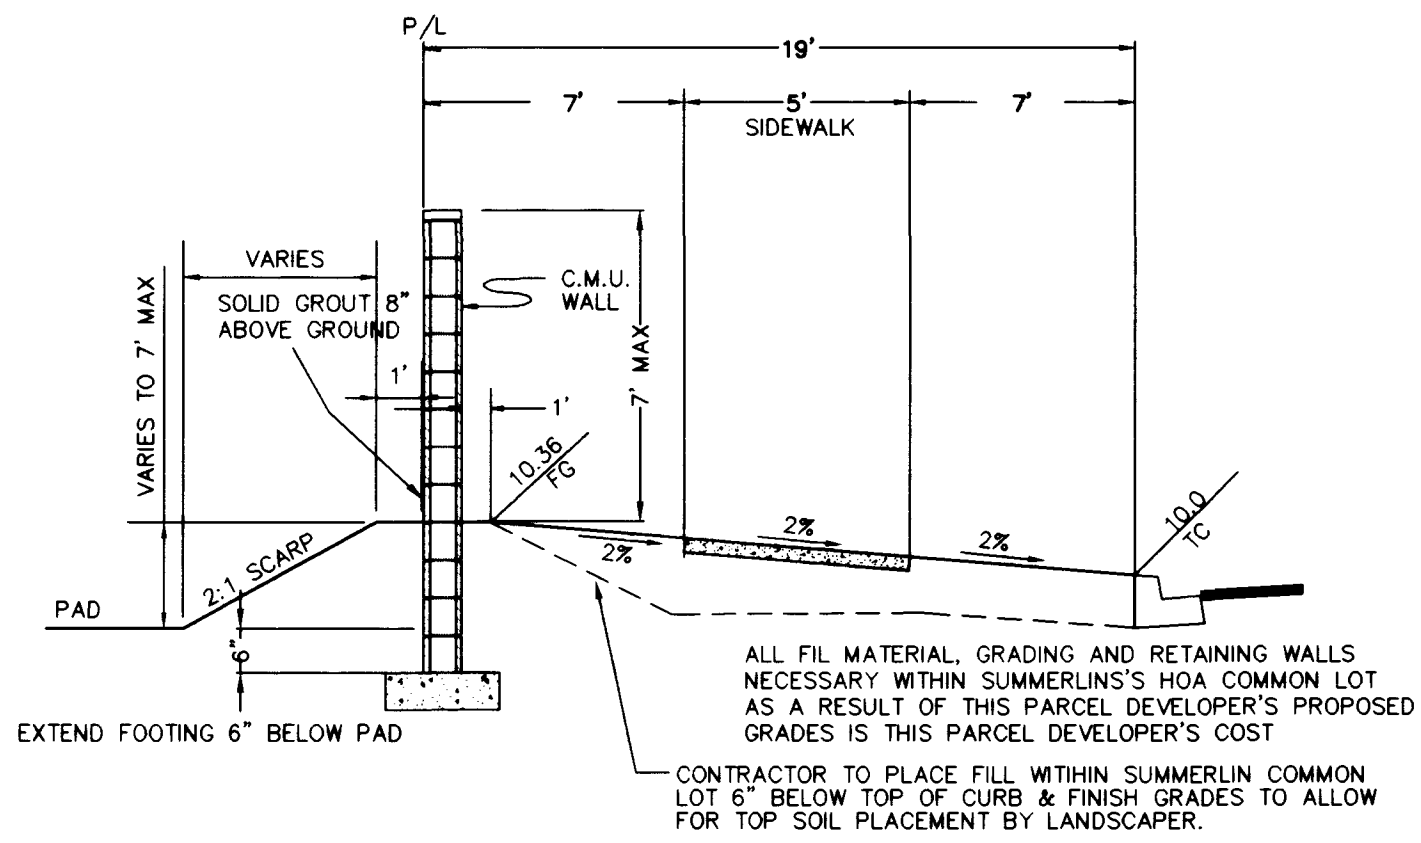


SECTION A - SAGEBERRY DRIVE

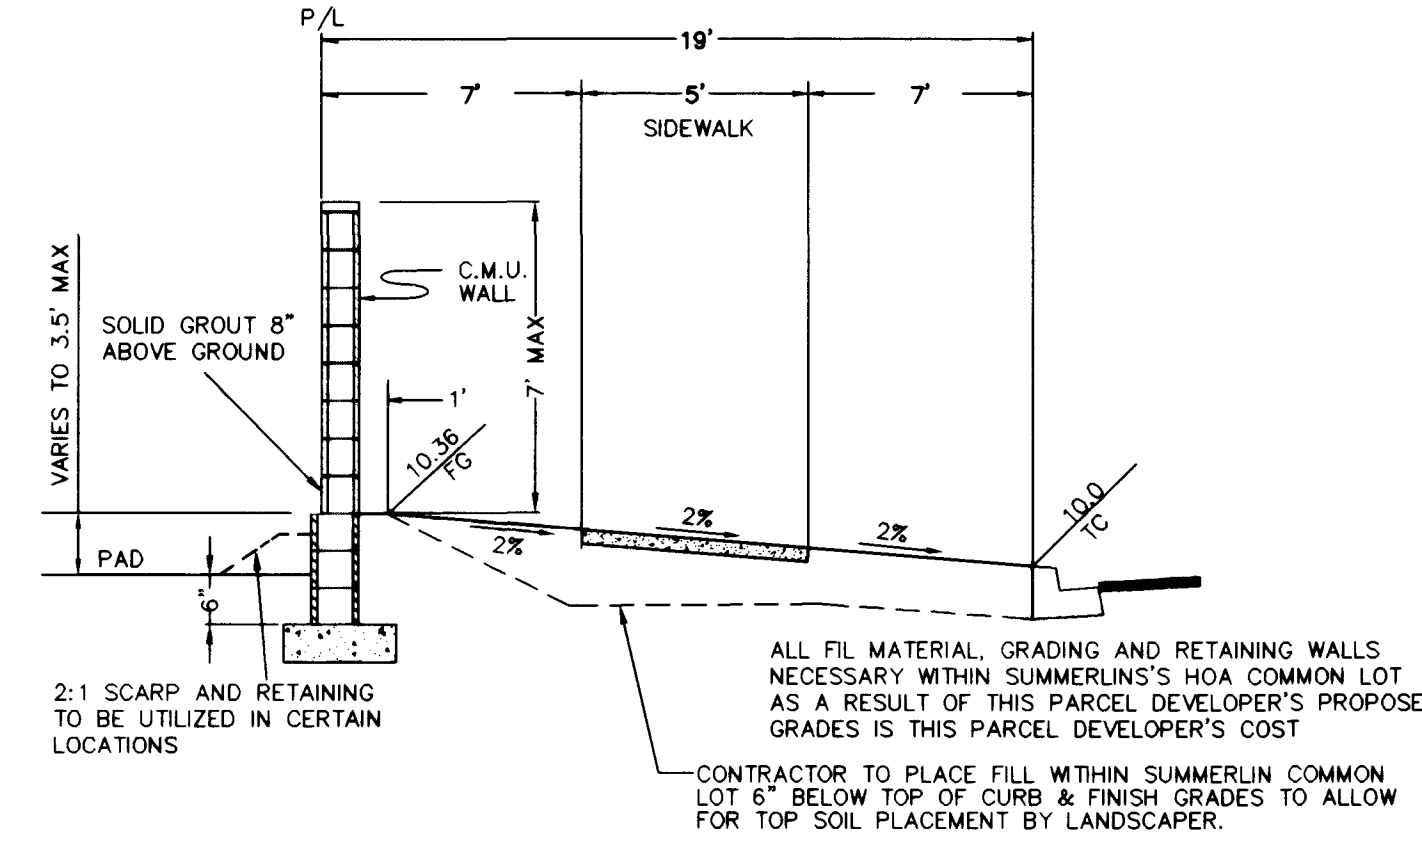


SECTION A1 - SAGEBERRY DRIVE

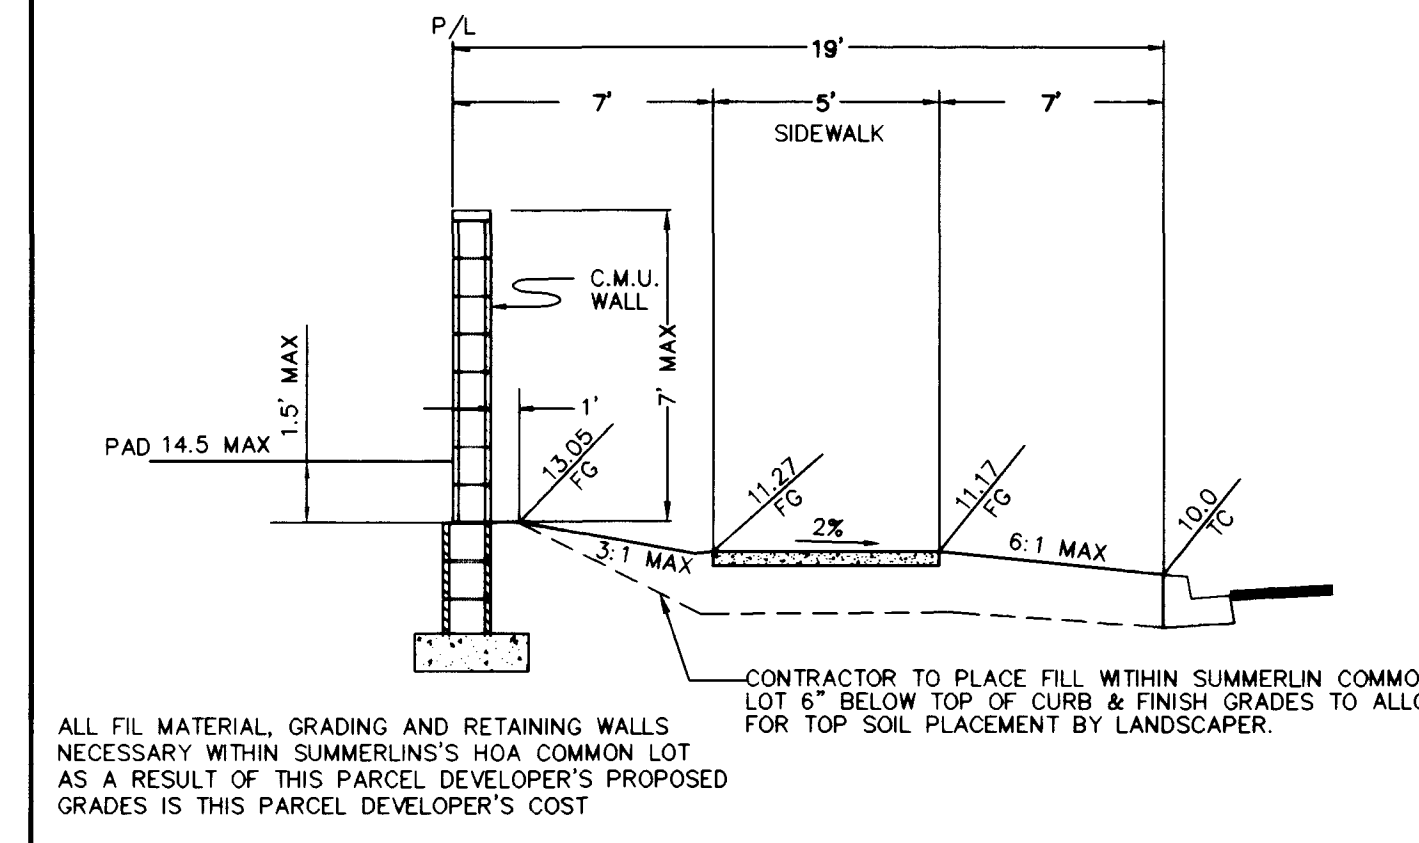


SECTION A2 - SAGEBERRY DRIVE

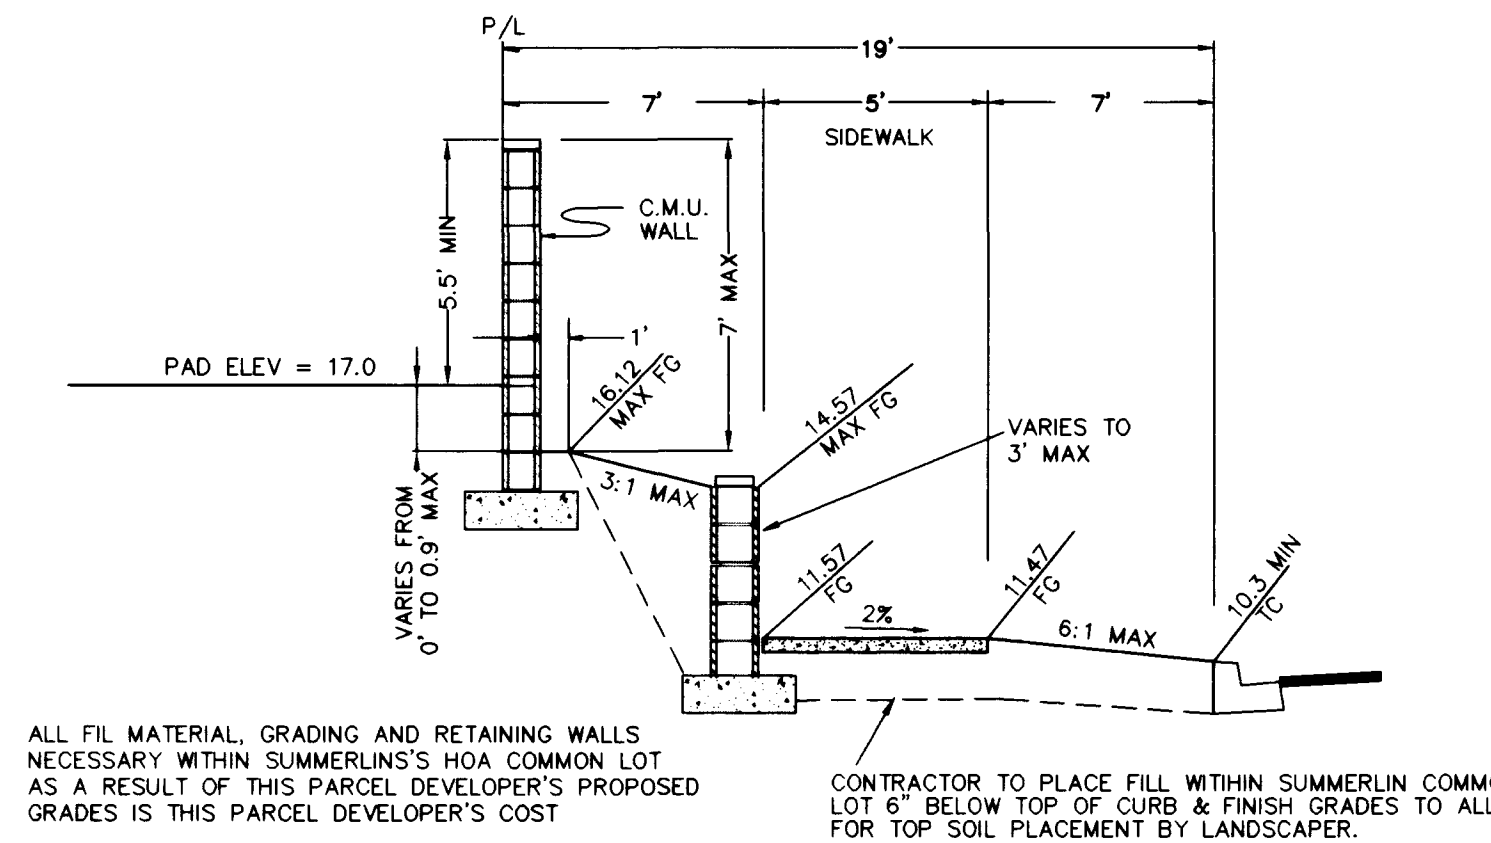


SECTION A3 - SAGEBERRY DRIVE

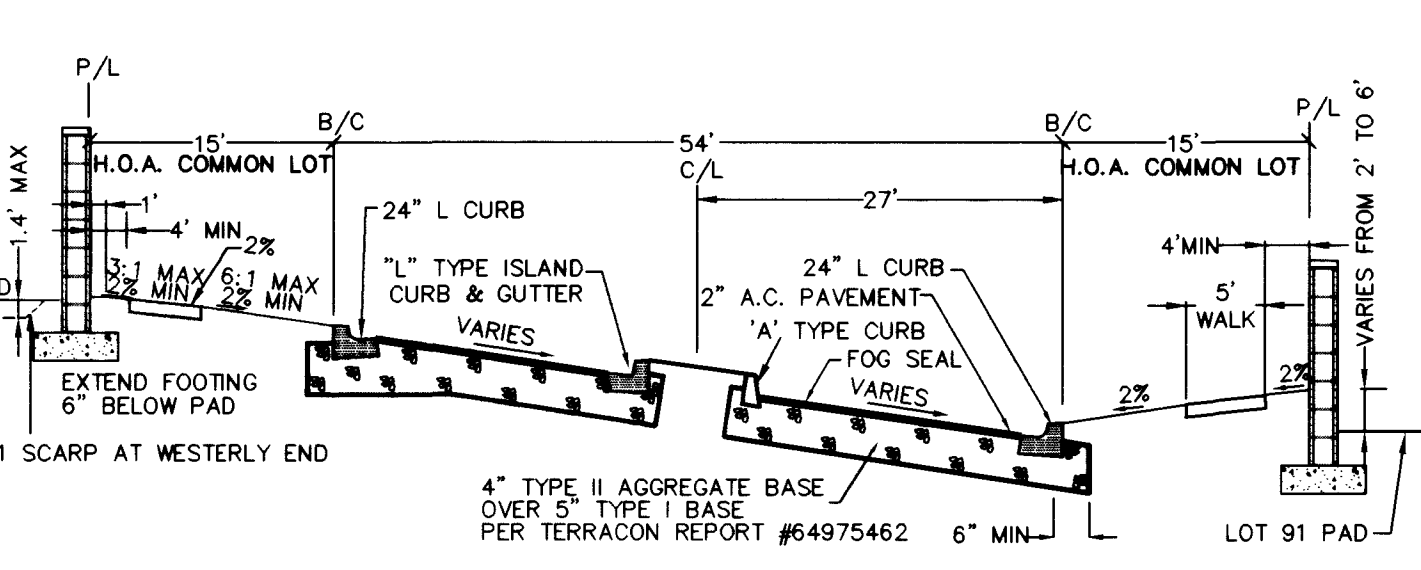


SECTION B - PARCEL ENTRY

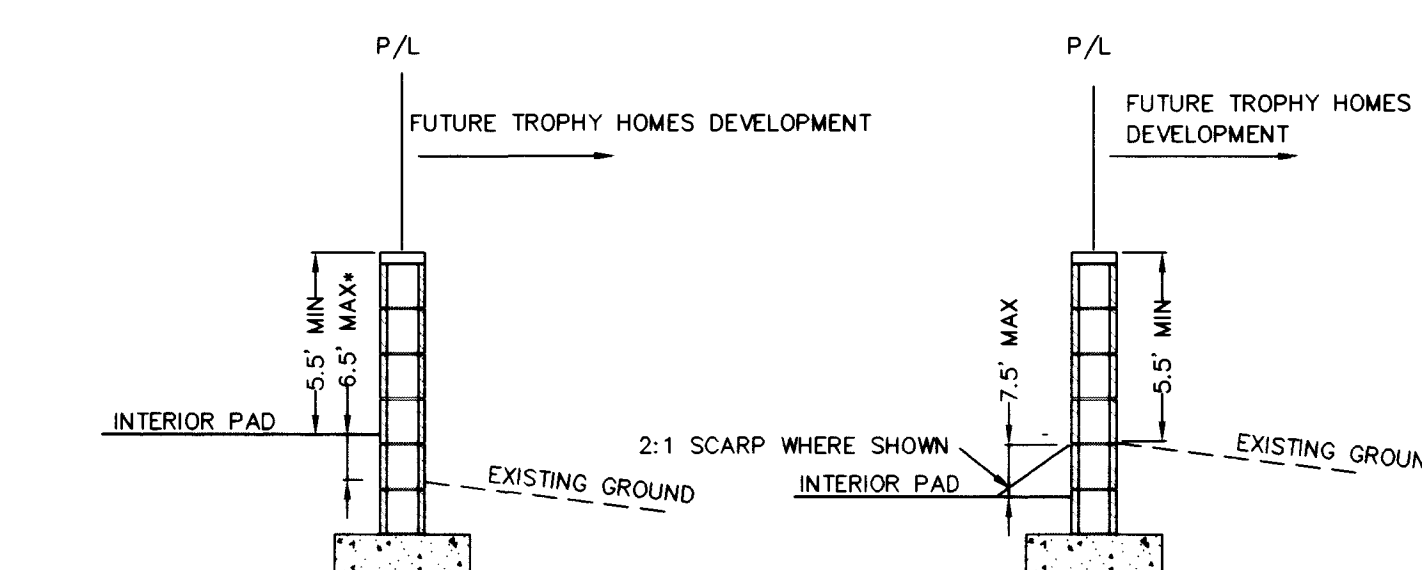


SECTION C - PARCEL R BOUNDARY

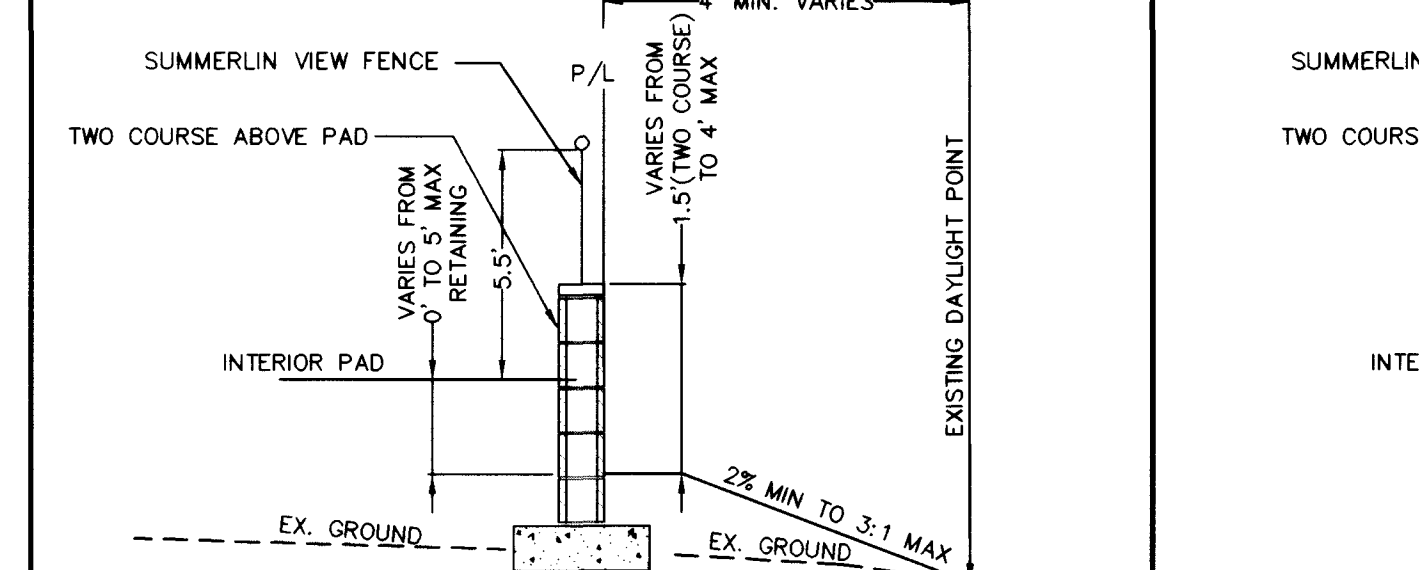


SECTION D - PASEO PARK

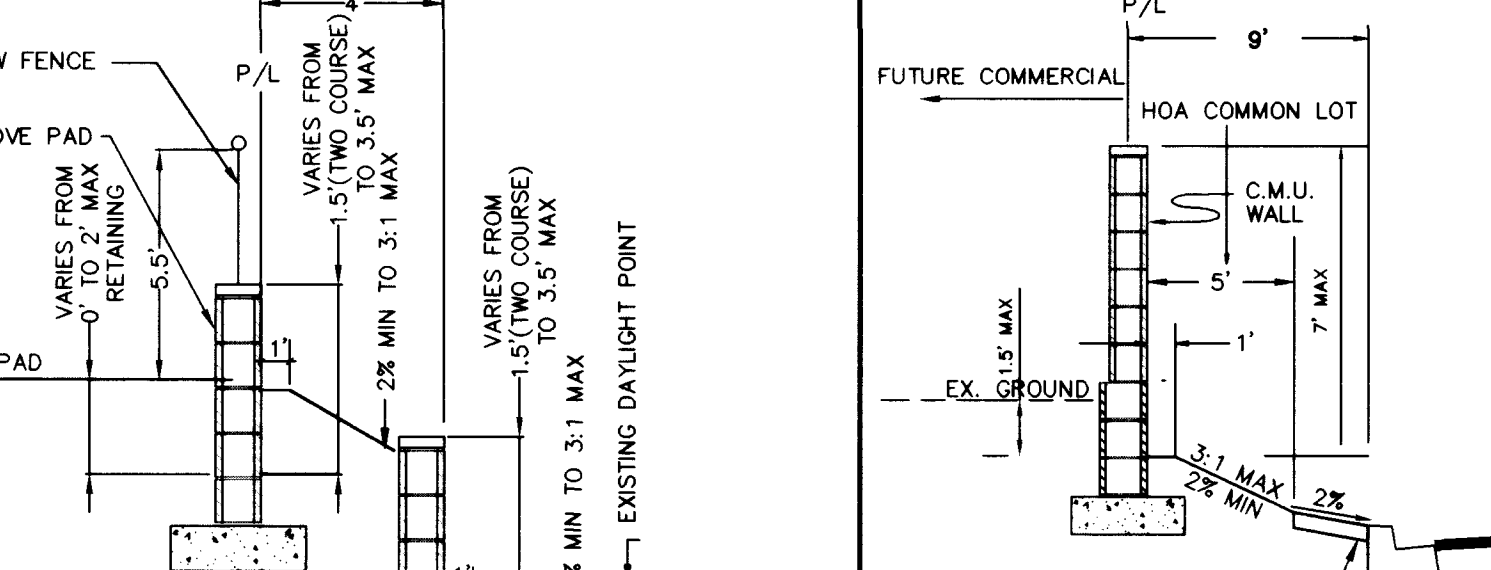


SECTION D1 - PASEO PARK

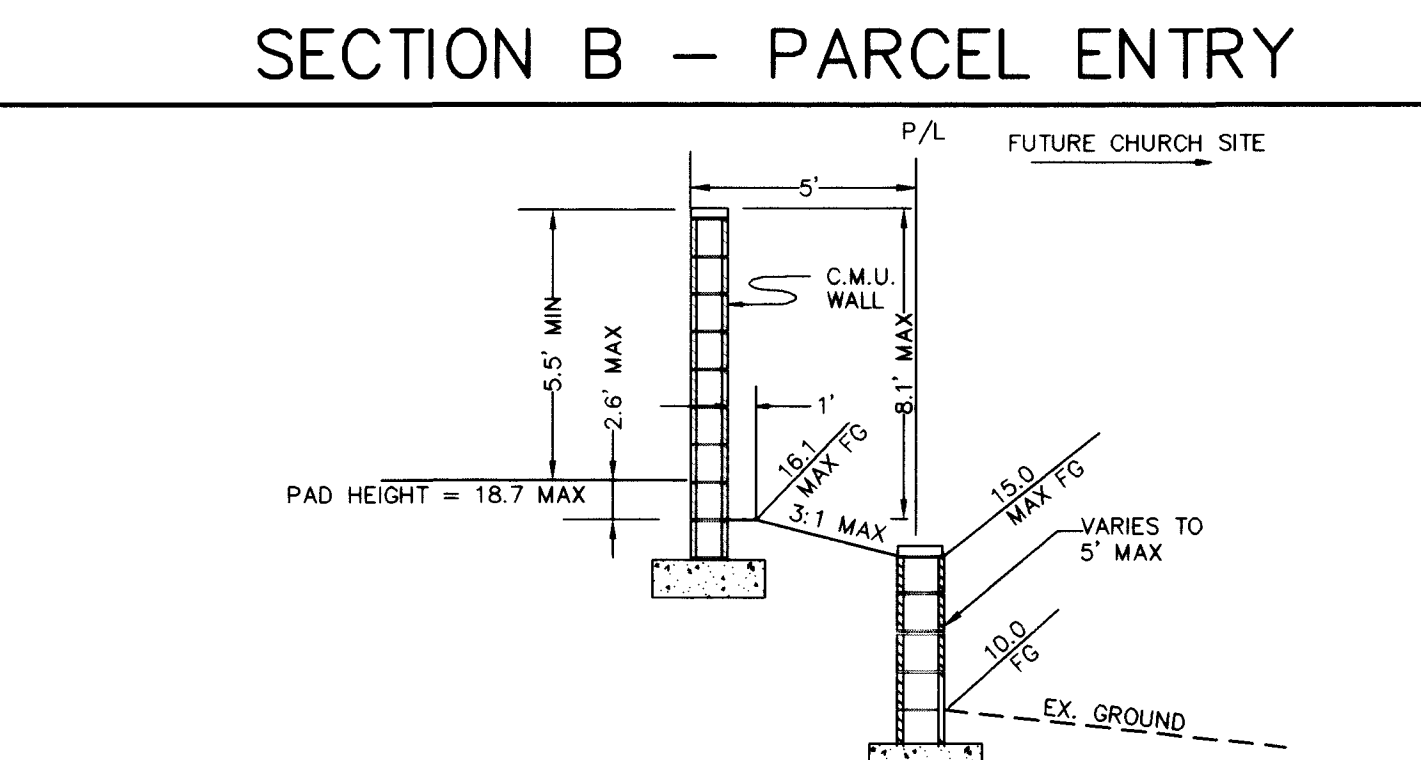


SECTION E - PARCEL CH-1

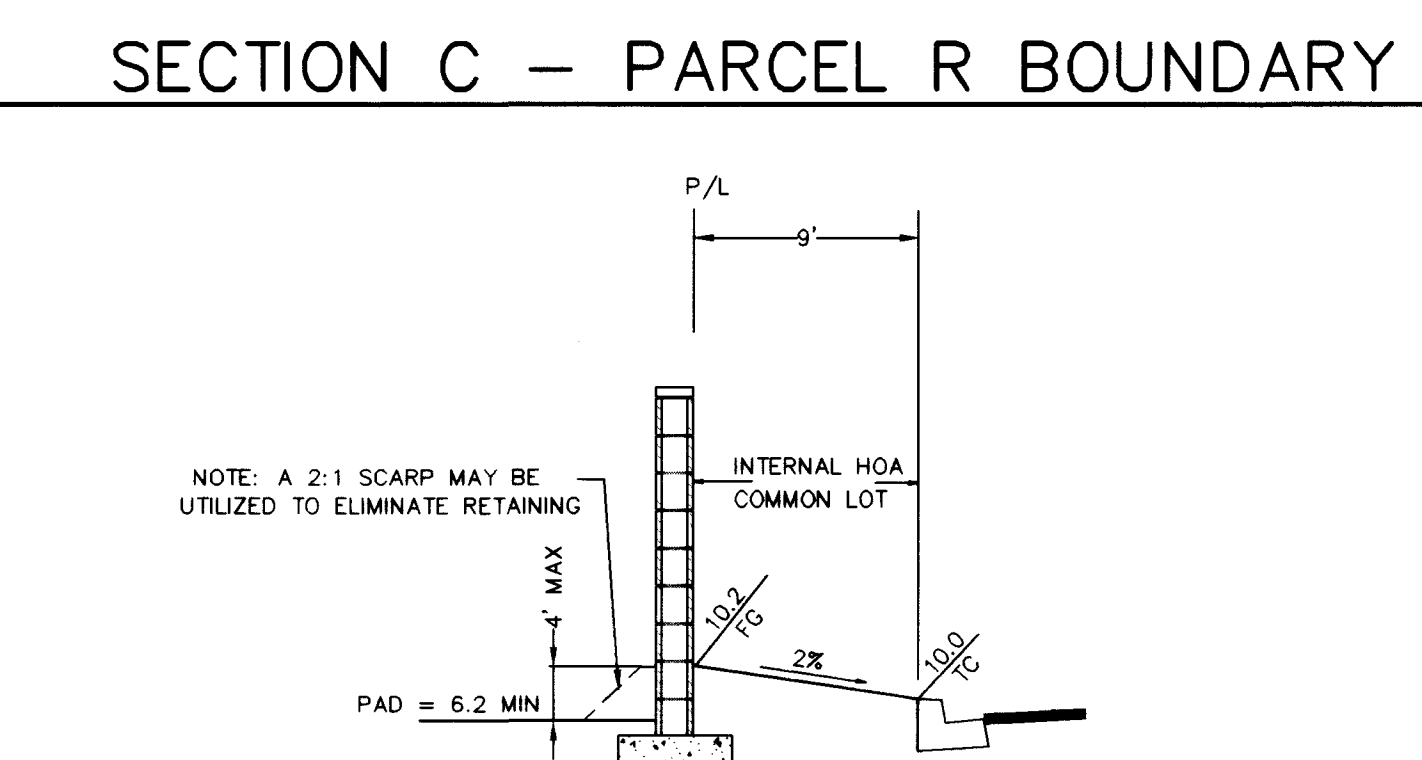


SECTION F - PARCEL CH-1 BOUNDARY

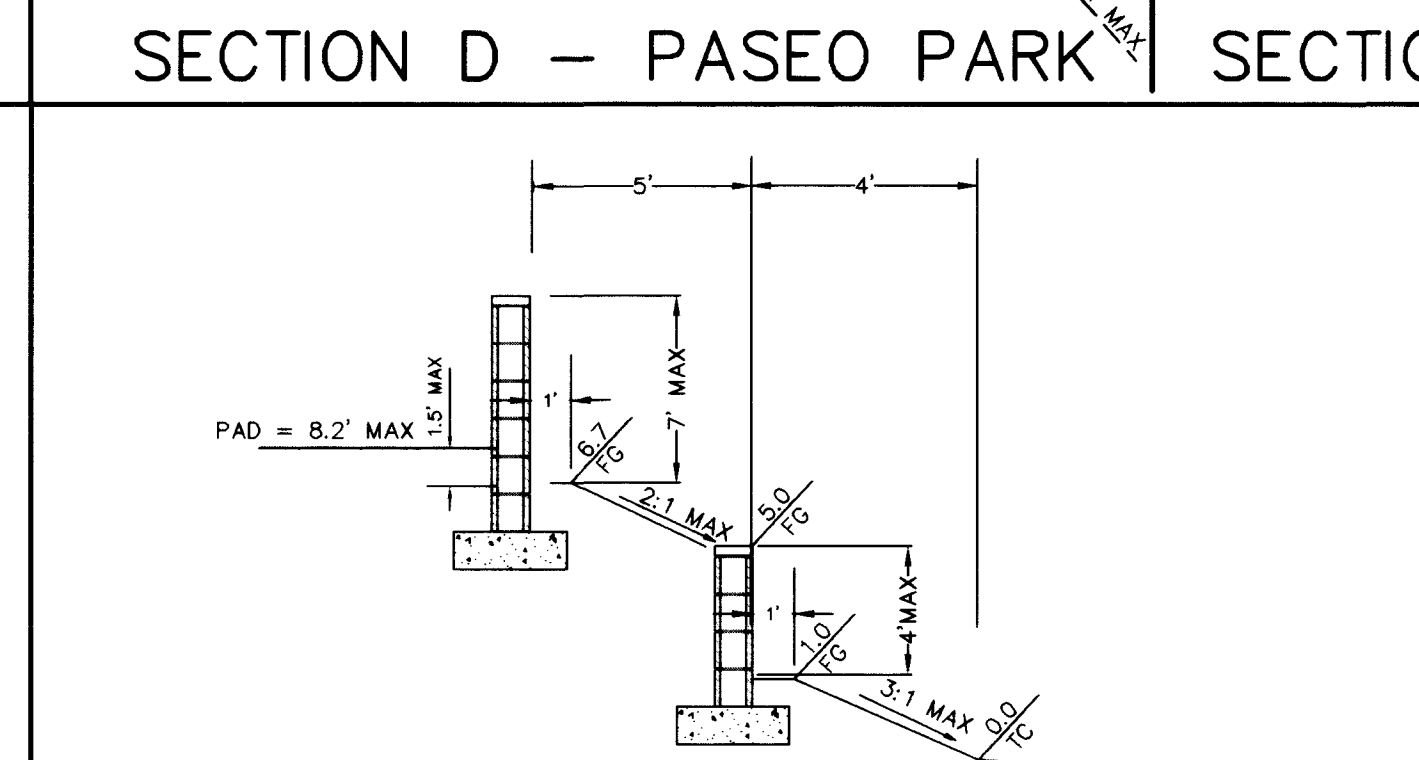


SECTION G - INTERIOR STREET

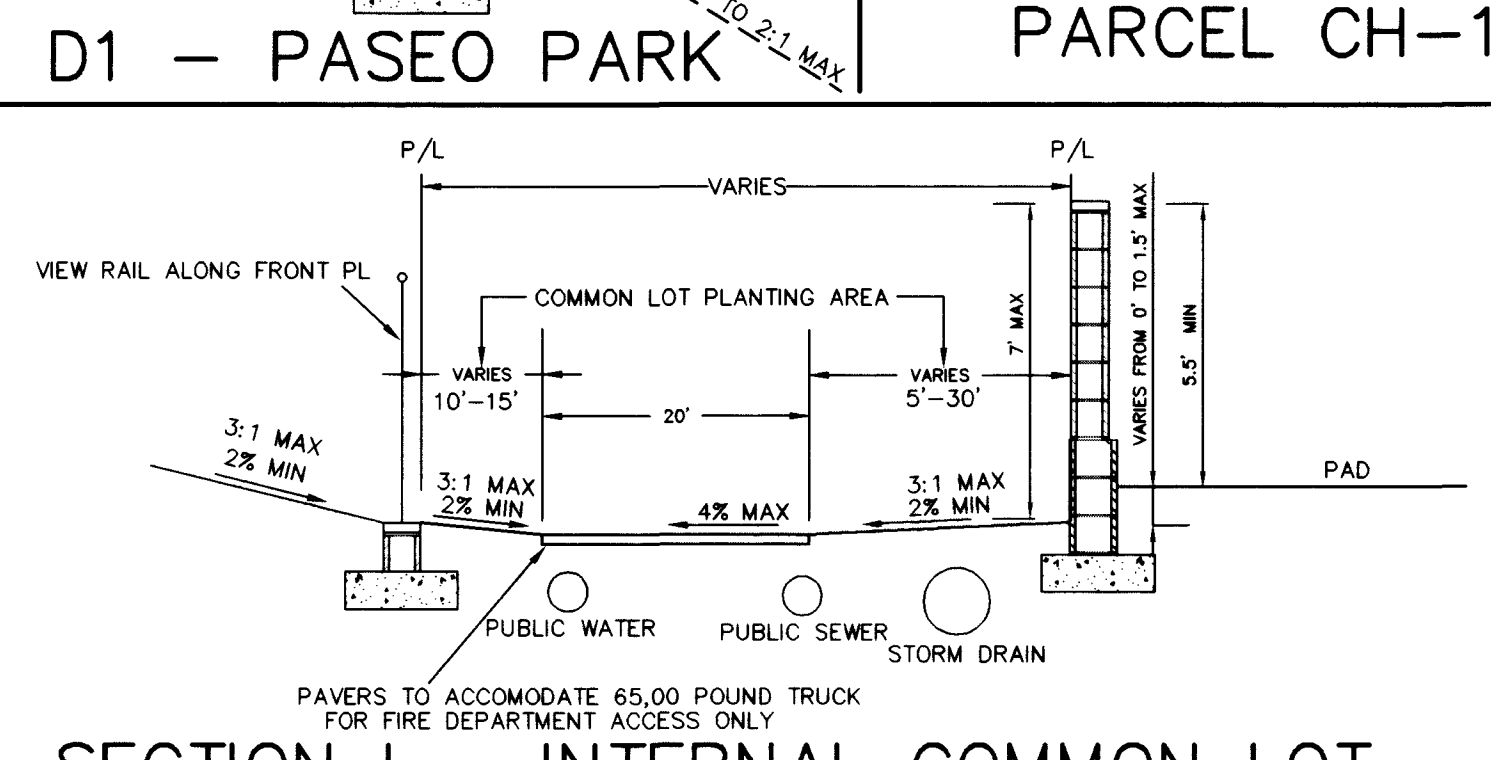


SECTION H - INTERIOR STREET

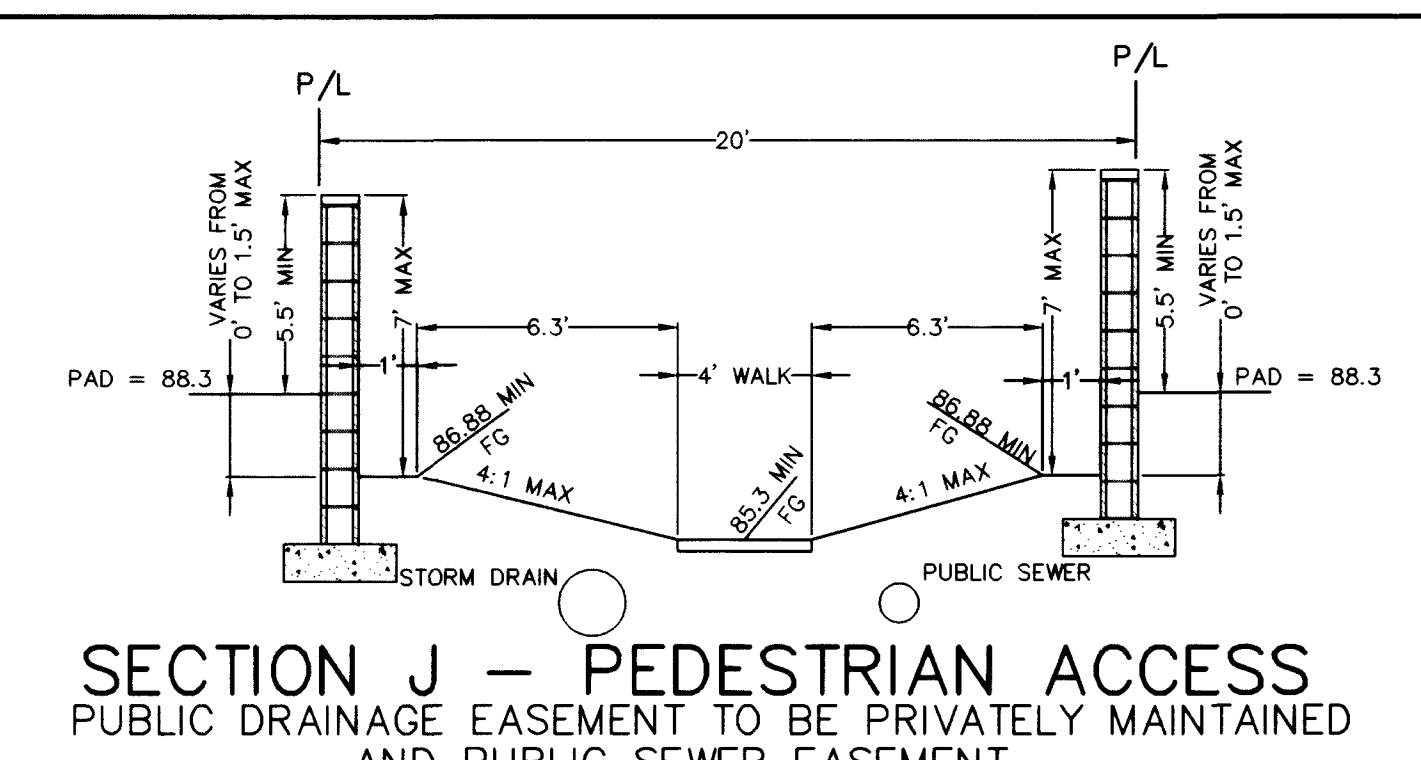


SECTION I - INTERNAL COMMON LOT

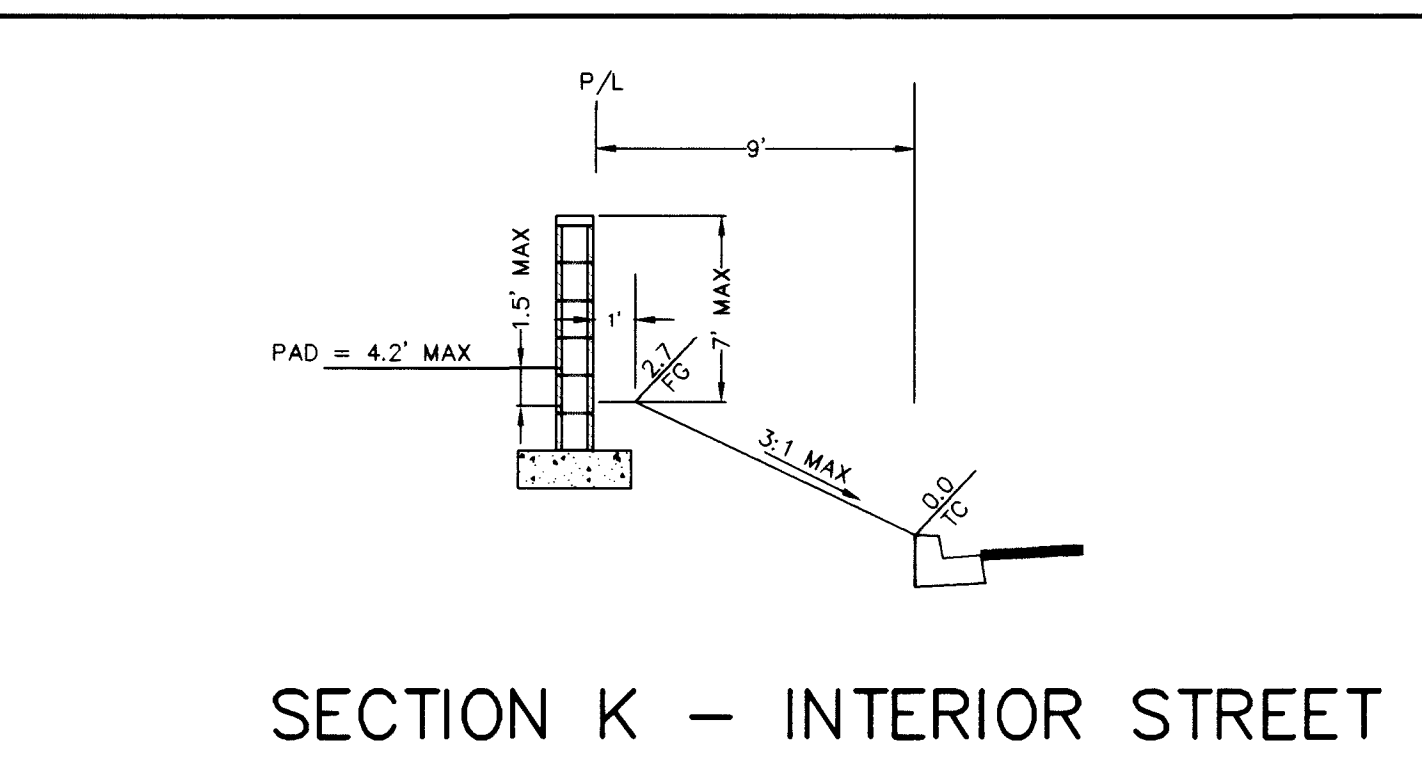


SECTION J - INTERNAL COMMON LOT

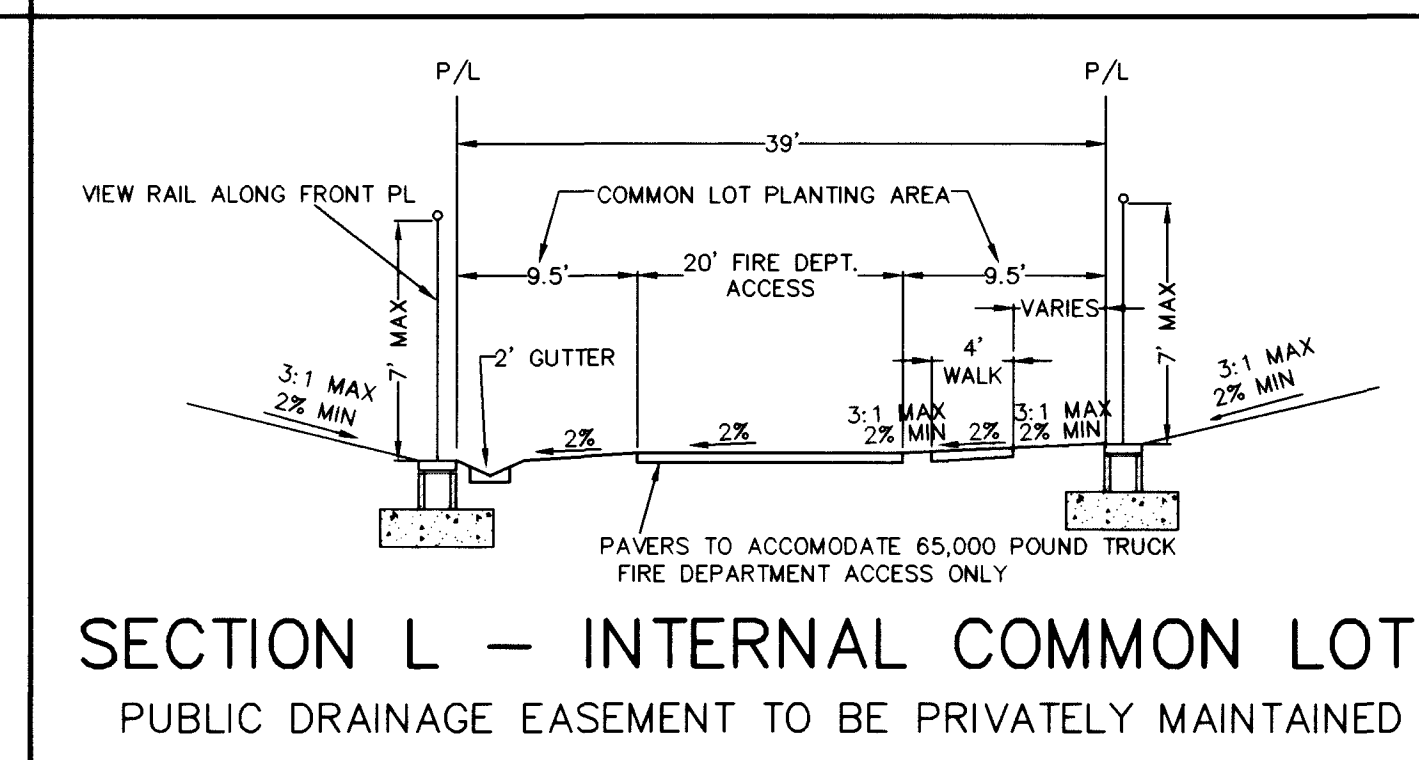


SECTION K - REAR LOT RETAINING

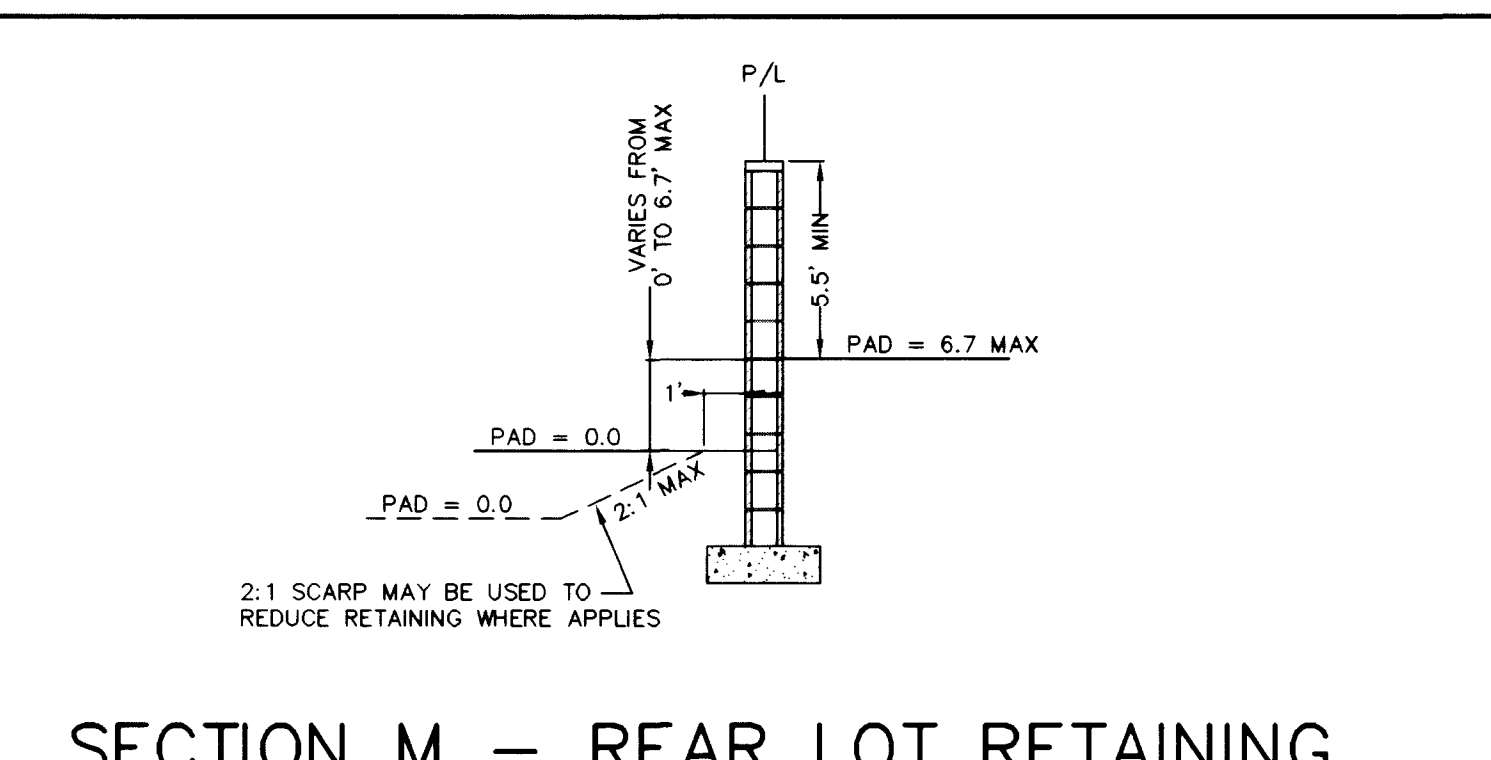


SECTION L - REAR LOT RETAINING

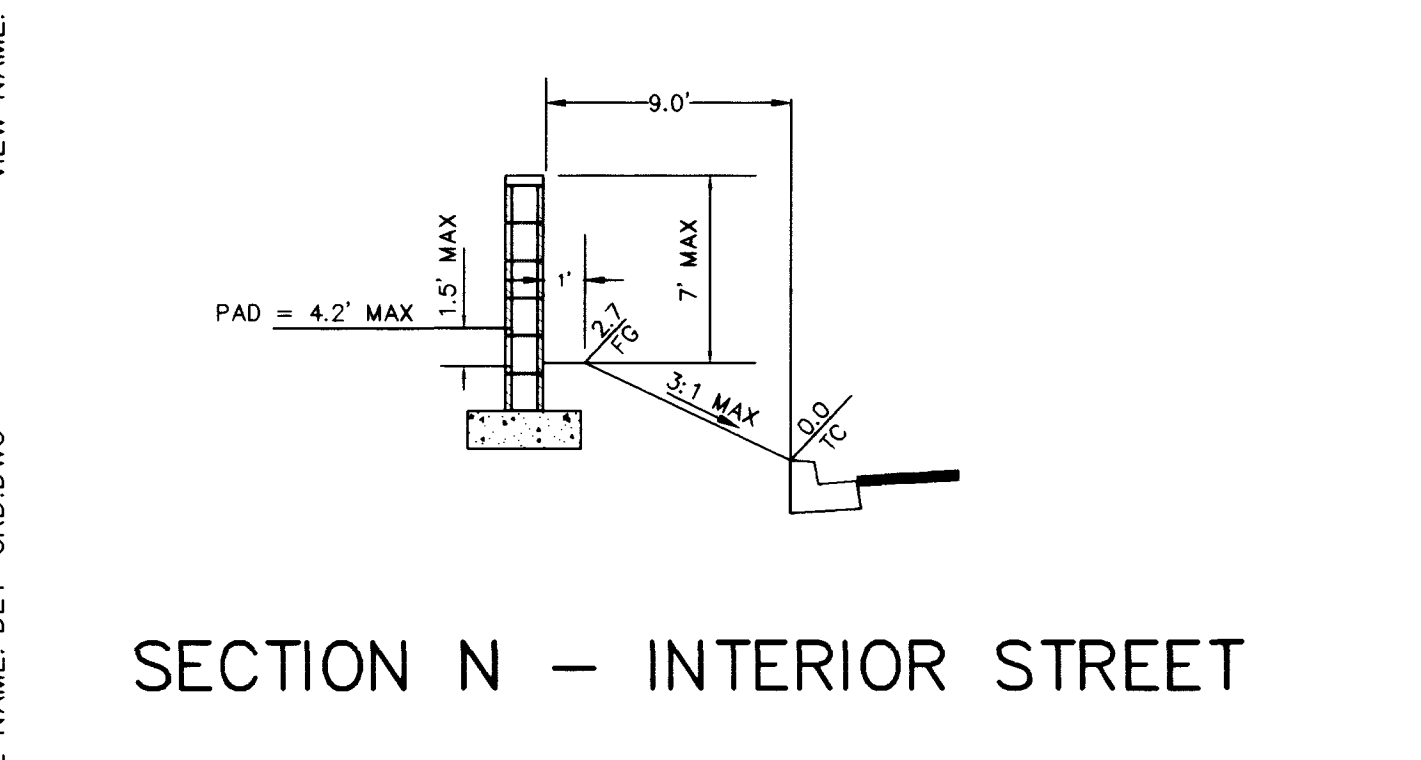


SECTION M - REAR LOT RETAINING

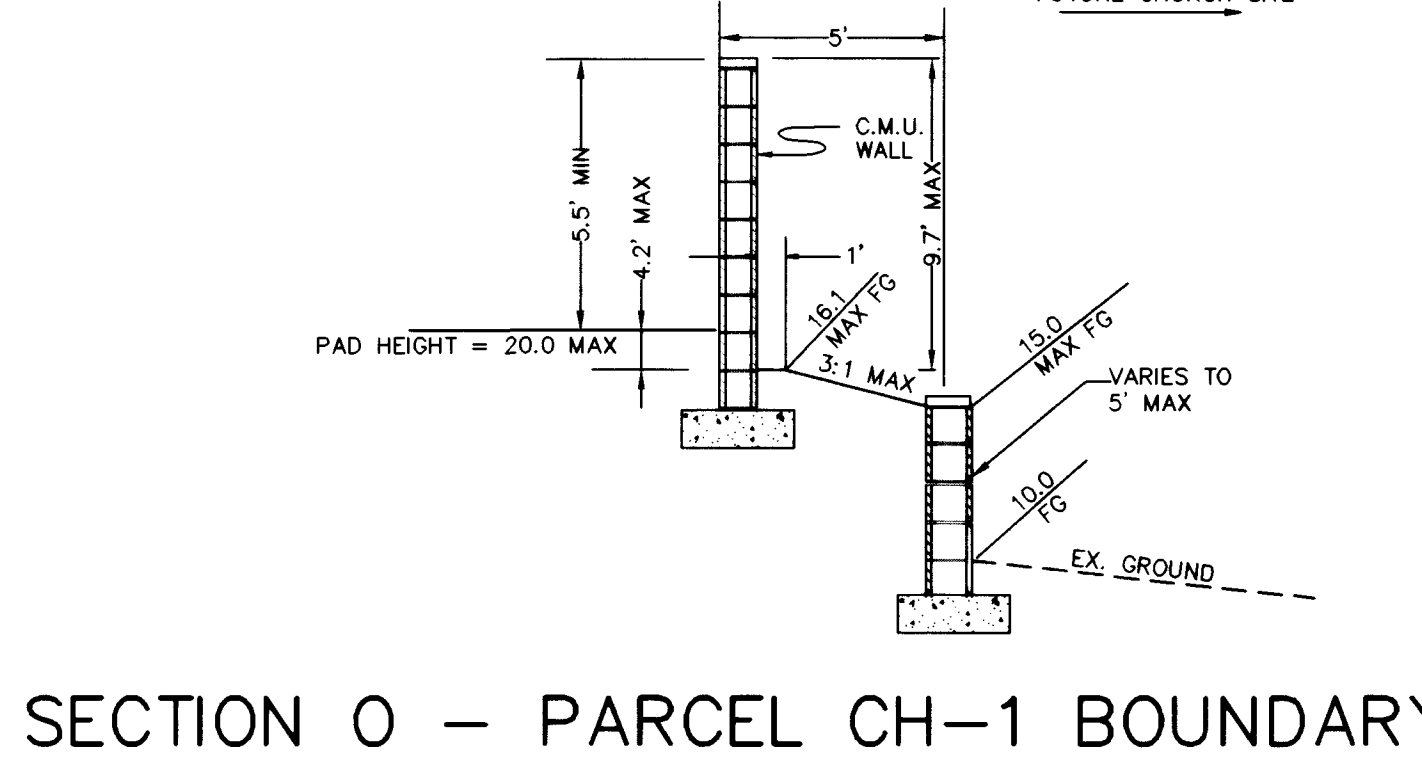

SECTION N - REAR LOT RETAINING

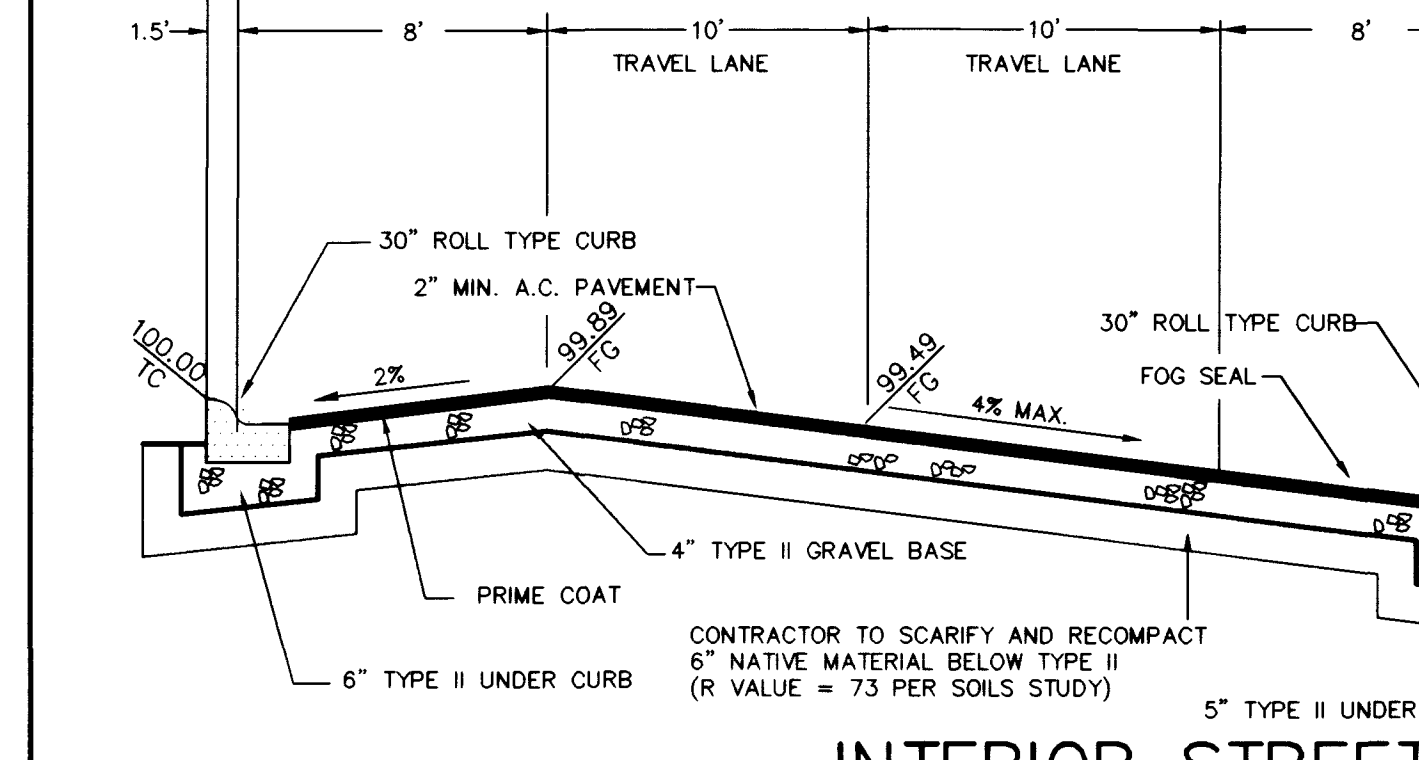

SECTION O - REAR LOT RETAINING

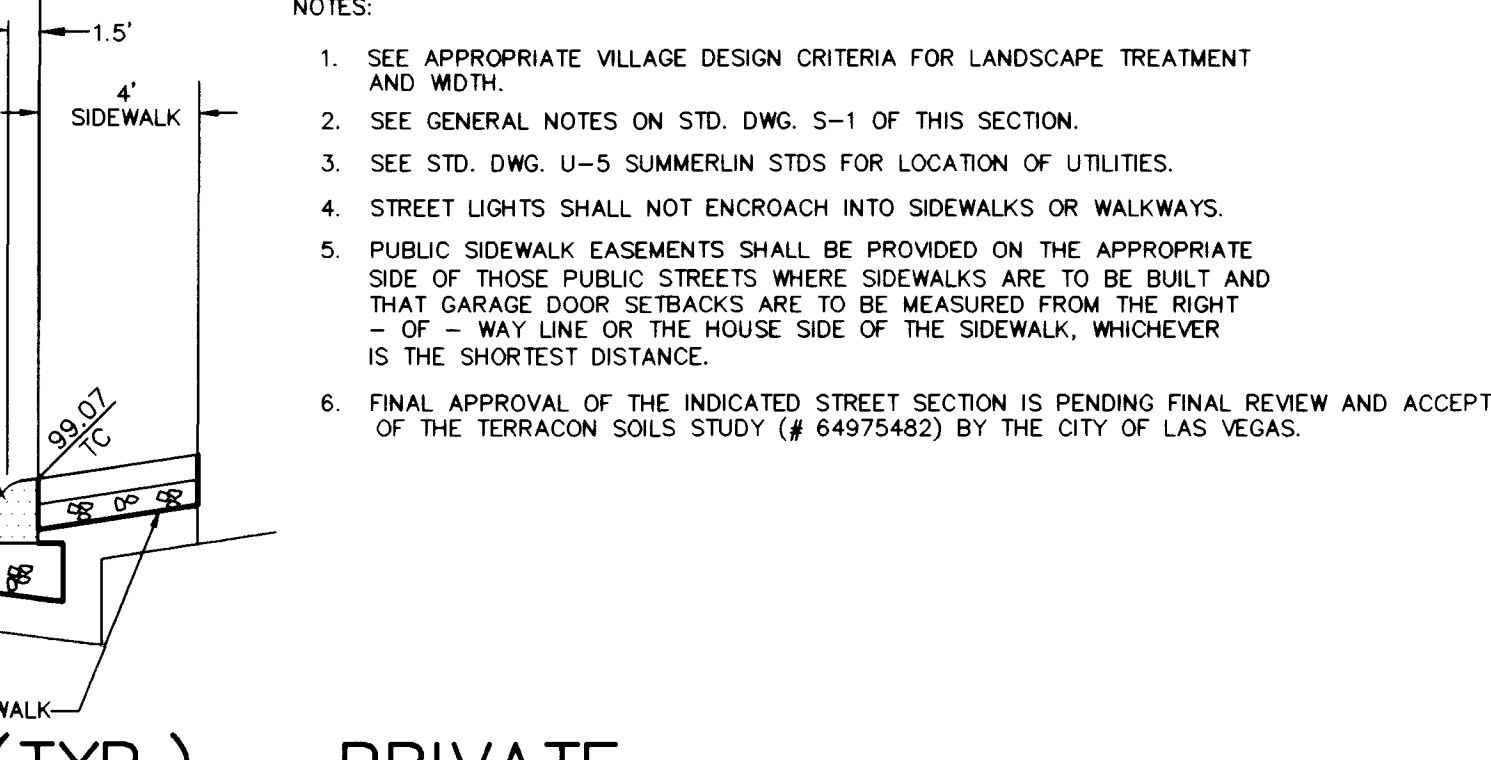

SECTION P - REAR LOT RETAINING



SECTION Q - REAR LOT RETAINING



SECTION R - REAR LOT RETAINING



SECTION S - REAR LOT RETAINING



SECTION T - REAR LOT RETAINING

COLEMAN HOMES		ENGINEERING COMPANY	
1635 VILLAGE CENTER, SUITE 100 LAS VEGAS, NEVADA 89154 (702) 243-9800		50 So. Jones #202, Las Vegas, NV 89107 Telephone: (702) 877-1300	
WOODLANDS UNIT 1 THE ARBORS @ SUMMERLIN		ALPHA &	
GRADING DETAILS		SHEET	
DRAWN BY: 5.4.98		DESIGNED BY: 5.4.98	
CHECKED BY: 5.4.98		PROJECT NO: 716701	
SCALE: NONE		SHEET	
GD1		11 OF 20 SHEETS	
DRAWING NO. 107Y-4557-1			

