


THE PLAT OF
WOODLANDS UNIT 1

SITUATE IN THE CITY OF LAS VEGAS, CLARK COUNTY, NEVADA BEING PORTIONS OF SECTIONS 23 & 26, TOWNSHIP 20 SOUTH, RANGE 59 EAST, M.D.M., ALSO BEING A SUBDIVISION OF PARCEL 1 OF FILE 90 OF PARCEL MAPS, PAGE 07 AND COMMON LOT 1 AS SHOWN ON THE PLAT OF THE ARBORS AT SUMMERLIN VILLAGE 11/12 UNIT NO. 3 A-B IN BOOK 78 OF PLATS ON PAGE 62.

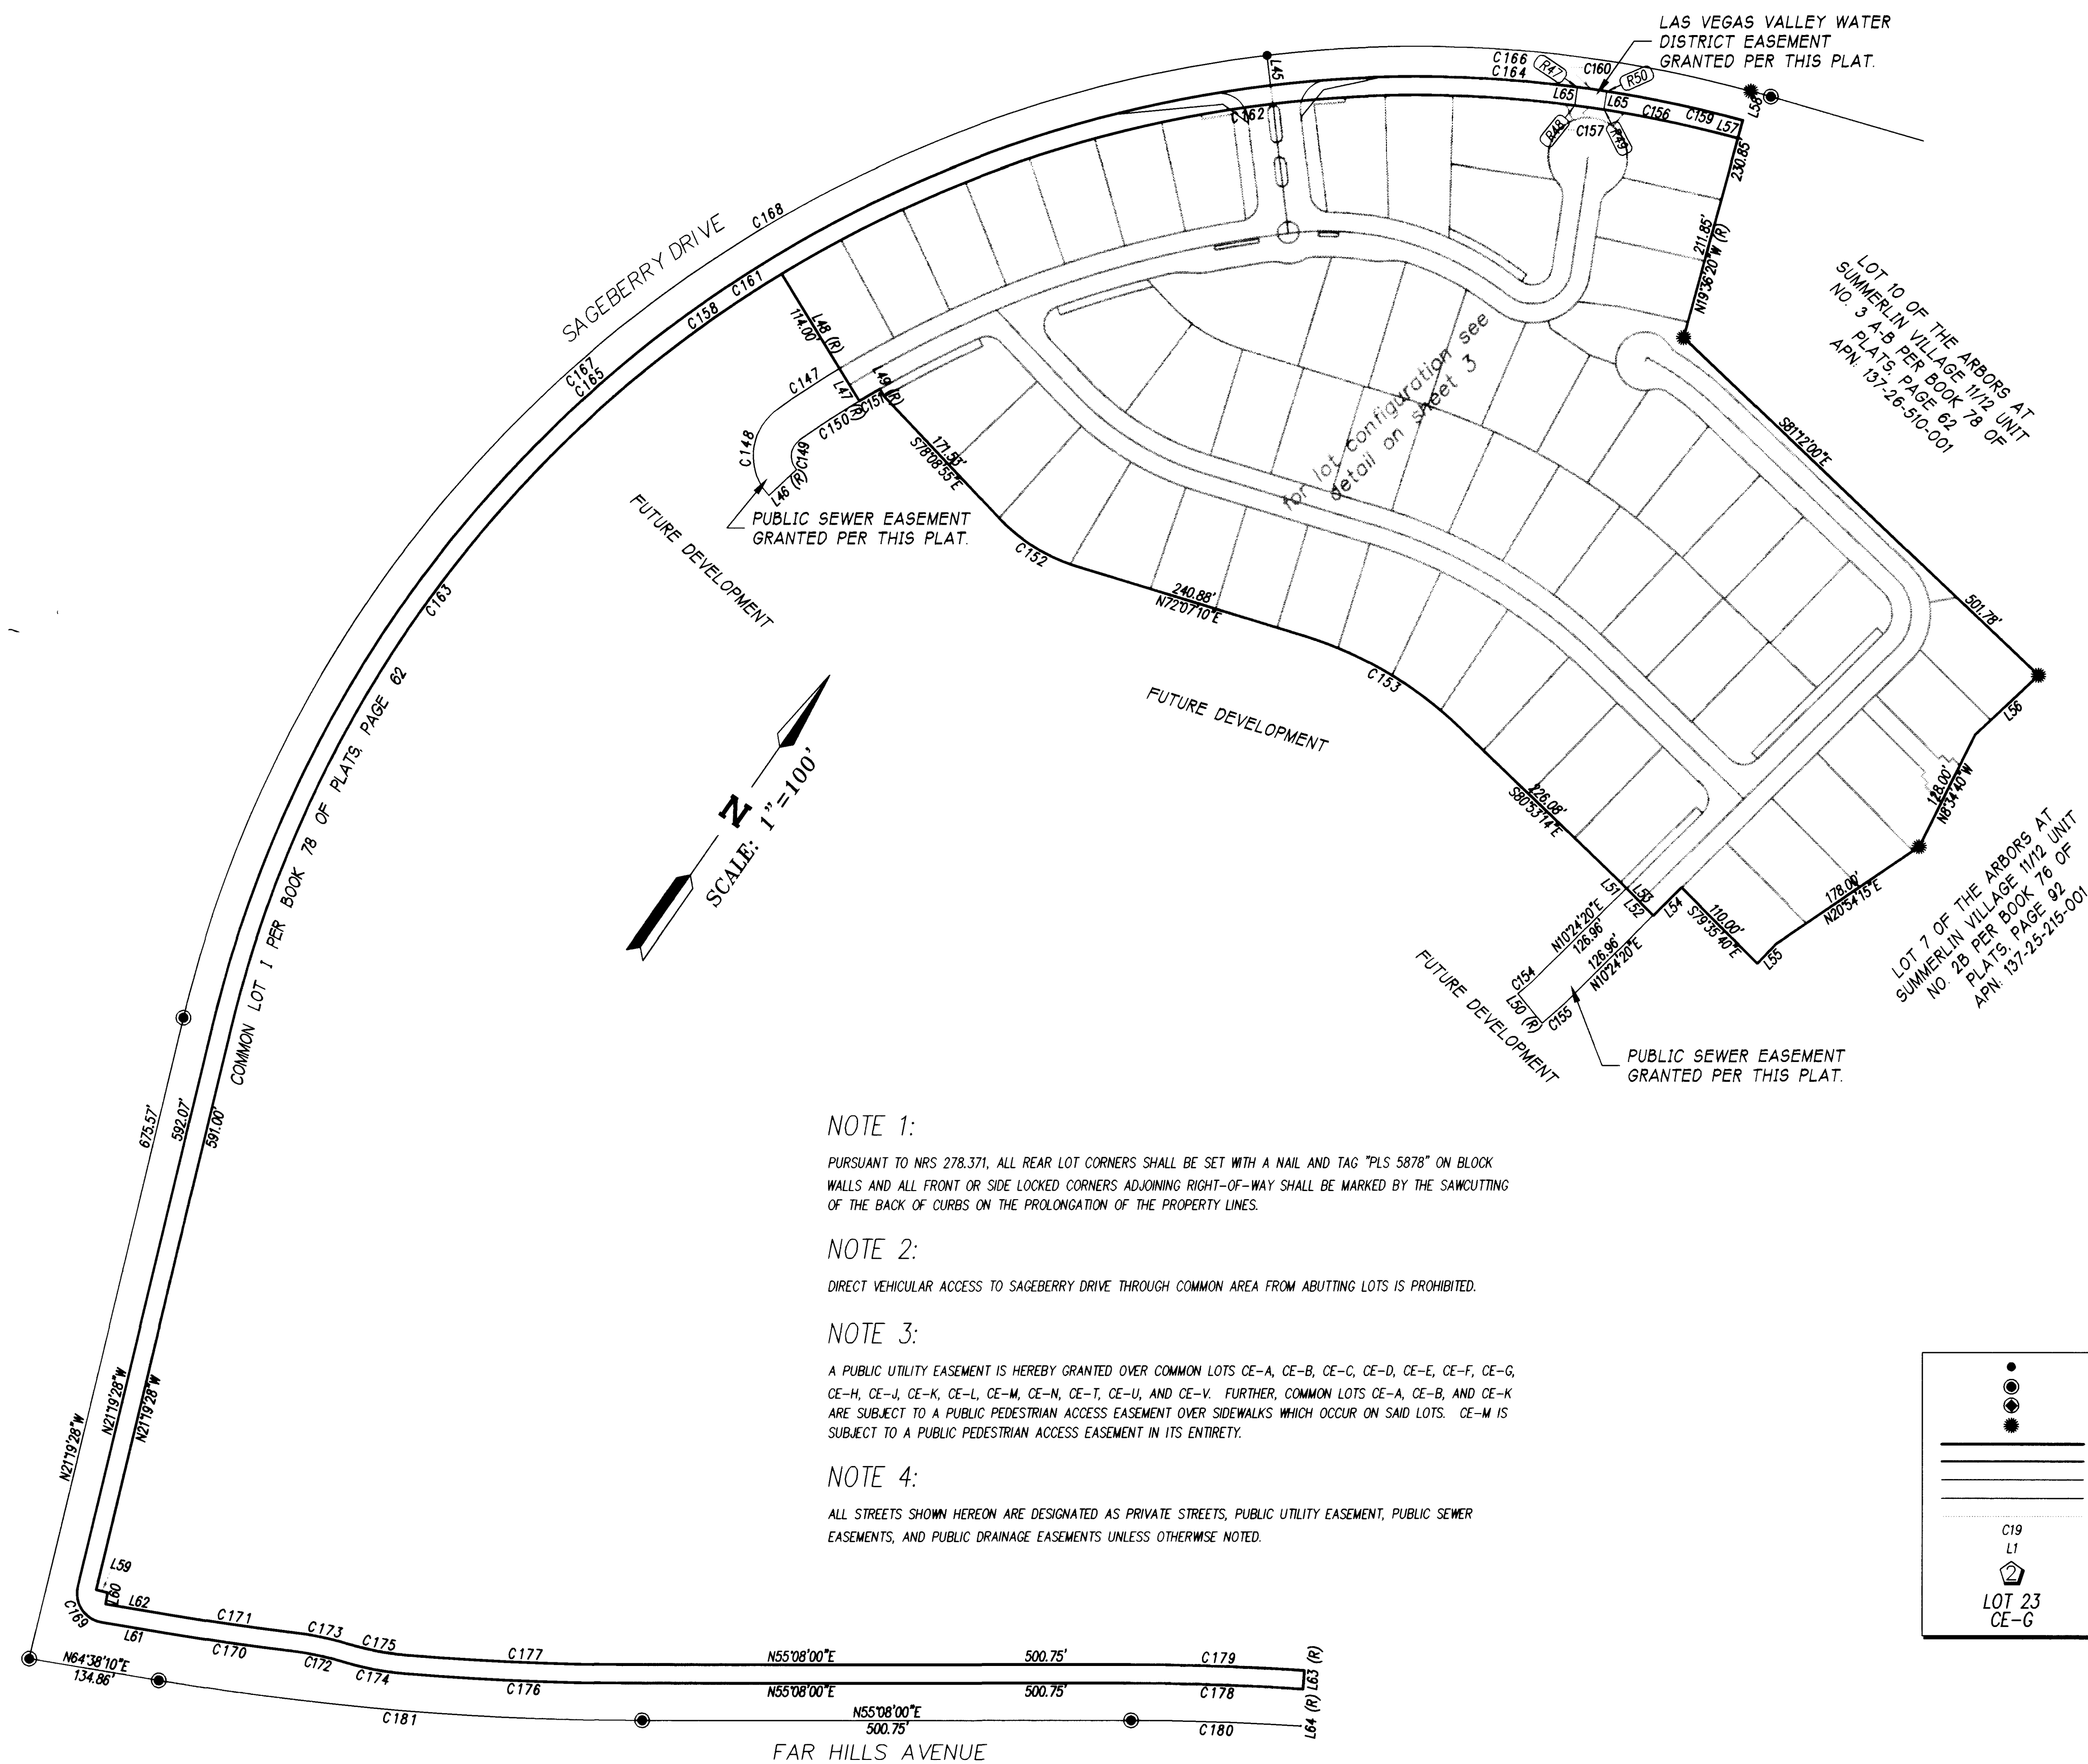

NOTE 1:

PURSUANT TO NRS 278.371, ALL REAR LOT CORNERS SHALL BE SET WITH A NAIL AND TAG "PLS 5878" ON BLOCK WALLS AND ALL FRONT OR SIDE LOCKED CORNERS ADJOINING RIGHT-OF-WAY SHALL BE MARKED BY THE SAWCUTTING OF THE BACK OF CURBS ON THE PROLONGATION OF THE PROPERTY LINES.

NOTE 2:

DIRECT VEHICULAR ACCESS TO SAGEBERRY DRIVE THROUGH COMMON AREA FROM ABUTTING LOTS IS PROHIBITED.


NOTE 3:

A PUBLIC UTILITY EASEMENT IS HEREBY GRANTED OVER COMMON LOTS CE-A, CE-B, CE-C, CE-D, CE-E, CE-F, CE-G, CE-H, CE-I, CE-K, CE-L, CE-M, CE-N, CE-T, CE-U, AND CE-V. FURTHER, COMMON LOTS CE-A, CE-B, AND CE-K ARE SUBJECT TO A PUBLIC PEDESTRIAN ACCESS EASEMENT OVER SIDEWALKS WHICH OCCUR ON SAID LOTS. CE-M IS SUBJECT TO A PUBLIC PEDESTRIAN ACCESS EASEMENT IN ITS ENTIRETY.

NOTE 4:

ALL STREETS SHOWN HEREON ARE DESIGNATED AS PRIVATE STREETS, PUBLIC UTILITY EASEMENT, PUBLIC SEWER EASEMENTS, AND PUBLIC DRAINAGE EASEMENTS UNLESS OTHERWISE NOTED.

LEGEND

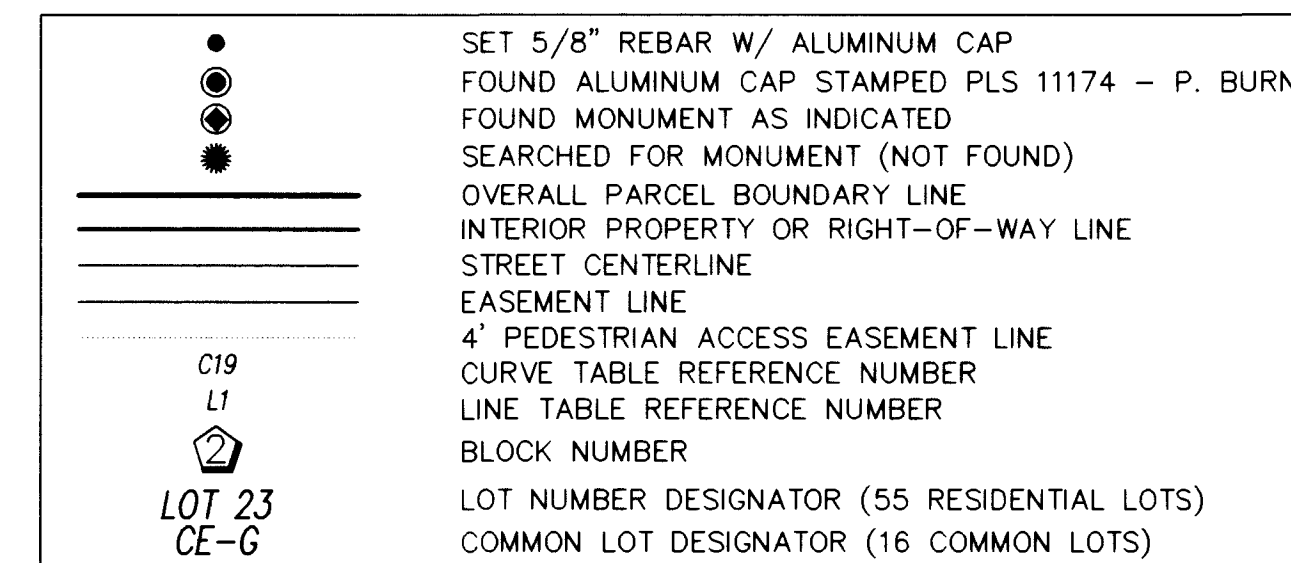

VIEW NAME: 1HC1

FILE NAME: HC.DWG

C:\Drawings\716701\IMPAOV\MISC\HC Thu May 21 10:24:19 1998 Plotted by LOUIE

8615

 <i>54498</i>	SHEET HC1 12 OF 20 SHEETS		DRAWN BY: RF _____ 5.4.98	SHEET	COLEMAN HOMES 1635 VILLAGE CENTER CIRCLE SUITE 100 LAS VEGAS, NEVADA 89134 (702) 243-9800	
			DESIGNED BY: ET _____ 5.4.98			
			CHECKED BY:			
			TITLE			
			PROJECT NO.: 718701			
			SCALE: 1" = 100'			
DRAWING NO. 107Y-4557-1			HORIZONTAL CONTROL OVERALL			
WOODLANDS UNIT 1 THE ARBORS @ SUMMERLIN			ALPHA & ENGINEERING COMPANY 50 So. Jones #202, Las Vegas, NV, 89107 Telephone: (702) 877-1500			
			REV	DATE	BY	REVISION

THE PLAY OF
WOODLANDS UNIT 1

A COMMON INTEREST COMMUNITY

SITUATE IN THE CITY OF LAS VEGAS, CLARK COUNTY, NEVADA BEING PORTIONS OF SECTIONS 23 & 26, TOWNSHIP 20 SOUTH, RANGE 59 EAST, M.D.M., ALSO BEING A SUBDIVISION OF PARCEL 1 OF FILE 80 OF PARCEL MAPS, PAGE 67 AND COMMON LOT 1 AS SHOWN ON THE PLAT OF THE ARBORS AT SUMMERLIN VILLAGE 11/23 UNIT NO. 3 A-B IN BOOK 78 OF PLATS ON PAGE 82.

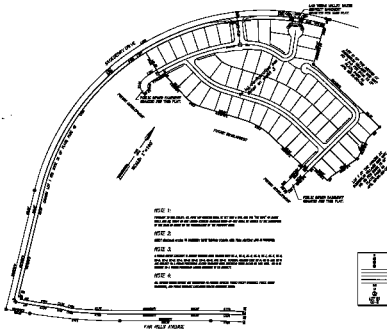









NOTE 4



