

THE PLAT OF
WOODLANDS UNIT 1

A COMMON INTEREST COMMUNITY

SITUATE IN THE CITY OF LAS VEGAS, CLARK COUNTY, NEVADA BEING PORTIONS OF SECTIONS 23 & 26, TOWNSHIP 20 SOUTH, RANGE 59 EAST, M.D.M., ALSO BEING A SUBDIVISION OF PARCEL 1 OF FILE 90 OF PARCEL MAPS, PAGE 07 AND COMMON LOT 1 AS SHOWN ON THE PLAT OF THE ARBORS AT SUMMERLIN VILLAGE 11/12 UNIT NO. 3 A-B IN BOOK 78 OF PLATS ON PAGE 62.

CURVE DATA TABLE

No.	RADIUS	DELTA	LENGTH	TANGENT
C1	1116.50	1749°15'	33.48	17.74
C2	300.00	54°05'00"	30.11	15.07
C3	2.00	180°00'00"	6.28	-----
C4	294.50	37°23'36"	16.50	8.25
C5	298.50	37°23'36"	16.72	8.36
C6	1111.00	2°11'07"	42.37	21.19
C7	1115.00	2°11'07"	42.53	21.27
C8	20.00	75°31'21"	26.36	15.49
C9	20.00	6°52'19"	2.40	1.20
C10	20.00	12°08'51"	4.24	2.13
C11	20.00	75°31'21"	26.36	15.49
C12	20.00	82°23'40"	28.76	17.51
C13	20.00	87°40'11"	30.60	19.20
C14	6.00	180°00'00"	18.85	-----
C15	30.00	23°30'11"	12.31	6.24
C16	30.00	69°08'01"	36.20	20.67
C17	30.00	92°38'13"	48.50	31.41
C18	1245.00	128°27'27"	32.04	16.02
C19	1250.00	122°23'23"	29.96	14.98
C20	1250.00	0°40'08"	14.60	7.30
C21	1250.00	121°06'19"	29.49	14.75
C22	1269.00	2°31'38"	55.97	27.99
C23	1269.00	2°38'13"	58.40	29.21
C24	1269.00	4°48'02"	106.32	53.19
C25	1116.50	0°08'42"	2.83	1.41
C26	1116.50	01°40'33"	32.66	16.33
C27	50.00	2°55'38"	2.55	1.28
C28	50.00	18°09'12"	15.84	7.99
C29	50.00	21°04'50"	18.40	9.30
C30	50.00	13°06'21"	11.44	5.74
C31	273.50	8°26'32"	40.30	20.19
C32	273.50	4°10'27"	19.92	9.97
C33	273.50	12°36'59"	60.22	30.23
C34	20.00	26°19'53"	9.19	4.68
C35	32.00	45°50'01"	25.60	13.53
C36	20.00	24°37'33"	8.60	4.37
C37	1090.00	32°34'45"	64.60	32.31
C38	50.00	13°06'33"	11.44	5.75
C39	50.00	15°13'01"	13.28	6.68
C40	1097.00	61°35'56"	119.32	59.72
C41	1097.00	1°13'41"	23.51	11.76
C42	1097.00	5°00'15"	95.61	47.94
C43	1088.00	5°15'49"	99.85	50.01
C44	166.50	9°57'41"	28.85	14.51
C45	166.50	19°46'14"	57.45	29.02
C46	166.50	29°43'55"	86.40	44.20
C47	692.50	1°01'33"	12.40	6.20
C48	692.50	61°20'07"	74.96	37.52
C49	692.50	1°09'36"	14.02	7.01
C50	692.50	0°24'04"	4.85	2.42

LINE DATA TABLE


No.	BEARING	DISTANCE
L1	S43°20'02"E	1.50
L2	S35°45'47"E	1.50
L3	N41°39'29"W	8.01
L4	N41°39'29"W	4.78
L5	N87°58'35"W	9.40
L6	S41°39'29"E	5.01
L7	S30°13'25"E	4.09
L8	S41°39'29"E	11.98
L9	S41°39'29"E	2.00
L10	N51°32'09"E	9.55
L11	N56°56'54"E	16.25
L12	N78°08'55"W	10.27
L13	N78°08'55"W	25.94
L14	N78°08'55"W	36.21
L15	S72°07'10"W	1.07
L16	S79°35'40"E	9.00
L17	S72°07'10"W	27.62
L18	N59°00'56"W	9.00
L19	N54°30'03"W	9.00
L20	S79°35'40"E	23.76
L21	S10°24'20"W	5.00
L22	S79°35'40"E	10.00
L23	N10°24'20"E	5.00
L24	S10°44'22"W	20.00
L25	N45°33'39"E	28.36
L26	N81°12'00"W	8.74
L27	N7°45'23"W	4.11
L28	N74°39'21"E	28.46
L29	N89°06'42"E	48.54
L30	S50°19'44"E	8.45
L31	S33°08'50"E	9.67
L32	N57°21'47"W	17.93
L33	N4°25'06"E	17.93
L34	N62°02'24"E	44.40
L35	S66°14'57"E	19.50
L36	N79°35'40"W	9.00
L37	N79°35'40"W	19.50
L38	S20°54'15"W	7.37
L39	S11°55'46"W	21.72
L40	S19°36'20"E	16.71

No.	BEARING	DISTANCE
L41	N64°58'22"W	9.00
L42	N79°35'40"W	48.00
L43	S8°43'40"W	27.24
L44	S07°04'45"E	9.00
L45	S41°39'29"E	31.00
L46	S11°36'48"W	39.00
L47	S66°14'57"E	39.00
L48	N66°14'57"W	153.00
L49	N64°58'22"W	9.00
L50	N73°55'22"W	39.00
L51	N79°35'40"W	9.00
L52	N79°35'40"W	39.00
L53	N79°35'40"W	48.00
L54	S10°24'20"W	40.92
L55	S8°43'40"W	27.24
L56	S11°55'46"W	89.00
L57	N19°36'20"W	19.00
L58	S19°36'20"E	31.00
L59	S68°40'32"W	12.00
L60	N25°21'50"W	12.00
L61	S64°38'10"W	68.13
L62	S64°38'10"W	67.06
L63	N31°02'00"W	19.00
L64	N31°02'00"W	38.00
L65	N26°28'20"W	19.00

RADIAL DATA TABLE

No.	RADIUS	DELTA	LENGTH	TANGENT
C151	1097.00	171°35'	24.44	12.22
C152	185.00	29°43'55"	16.21	49.11
C153	405.00	26°59'36"	190.80	97.21
C154	280.50	5°40'18"	27.77	13.89
C155	319.50	5°40'18"	31.63	15.83
C156	1250.00	6°26'41"	140.60	70.38
C157	1250.00	172°31"	30.00	15.00
C158	1250.00	83°53'56"	1830.39	1123.51
C159	1269.00	6°27'04"	142.88	71.51
C160	1269.00	172°17"	30.00	15.00
C161	1269.00	83°54'48"	1858.53	1140.87
C162	1250.00	46°38'37"	1017.61	538.90
C163	1250.00	45°04'31"	983.39	518.73
C164	1269.00	22°03'09"	488.42	247.27
C165	1269.00	69°39'59"	1542.99	883.07
C166	1300.00	22°03'09"	500.36	253.31
C167	1300.00	69°39'59"	1580.68	904.64
C168	1300.00	91°43'08"	2081.04	1339.60
C169	30.00	94°02'22"	48.24	32.19
C170	2951.00	2°33'37"	131.06	65.94
C171	2932.00	2°33'37"	131.02	65.52
C172	300.00	9°55'48"	51.99	26.06
C173	319.00	9°55'48"	55.29	27.71
C174	300.00	12°09'27"	63.66	31.95
C175	281.00	12°09'27"	58.62	29.92
C176	2962.00	4°42'54"	243.75	121.94
C177	2943.00	4°42'54"	242.19	121.16
C178	2638.00	3°50'00"	176.49	88.28
C179	2657.00	3°50'00"	177.76	88.92
C180	2600.00	3°50'00"	173.95	87.01
C181	3000.00	9°30'10"	497.56	249.35

No.	BEARING
R1	N49°05'44"W
R2	N44°17'41"W
R3	N39°01'16"W
R4	N36°29'38"W
R5	N45°03'07"W
R6	N45°03'56"W
R7	N43°35'28"W
R8	N24°50'20"E
R9	N43°00'35"W
R10	N43°40'44"W
R11	S71°50'42"W
R12	N40°18'23"W
R13	N29°38'14"W
R14	N39°43'29"W
R15	N38°15'51"W
R16	N38°15'02"E
R17	S56°08'08"E
R18	S27°10'50"E
R19	N57°34'01"W
R20	N49°29'48"W
R21	N49°14'14"W
R22	N33°28'03"W
R23	N19°58'39"W
R24	N23°32'51"W
R25	N23°06'10"W
R26	N11°56'50"W
R27	N11°19'12"W
R28	S28°21'49"E
R29	S85°45'19"E
R30	N27°50'51"W
R31	N25°05'50"W
R32	N85°47'01"E
R33	S20°36'25"W
R34	N87°21'17"E
R35	N17°51'56"W
R36	N05°04'44"E
R37	N03°37'25"W
R38	N12°27'02"E
R39	S11°46'43"W
R40	S15°19'56"E
R41	S41°07'26"E
R42	S48°50'15"W
R43	N23°48'33"E
R44	N29°10'23"W
R45	S14°17'16"W
R46	S67°13'57"E
R47	N27°24'40"W
R48	N27°25'32"W
R49	N26°03'01"W
R50	N26°03'24"W

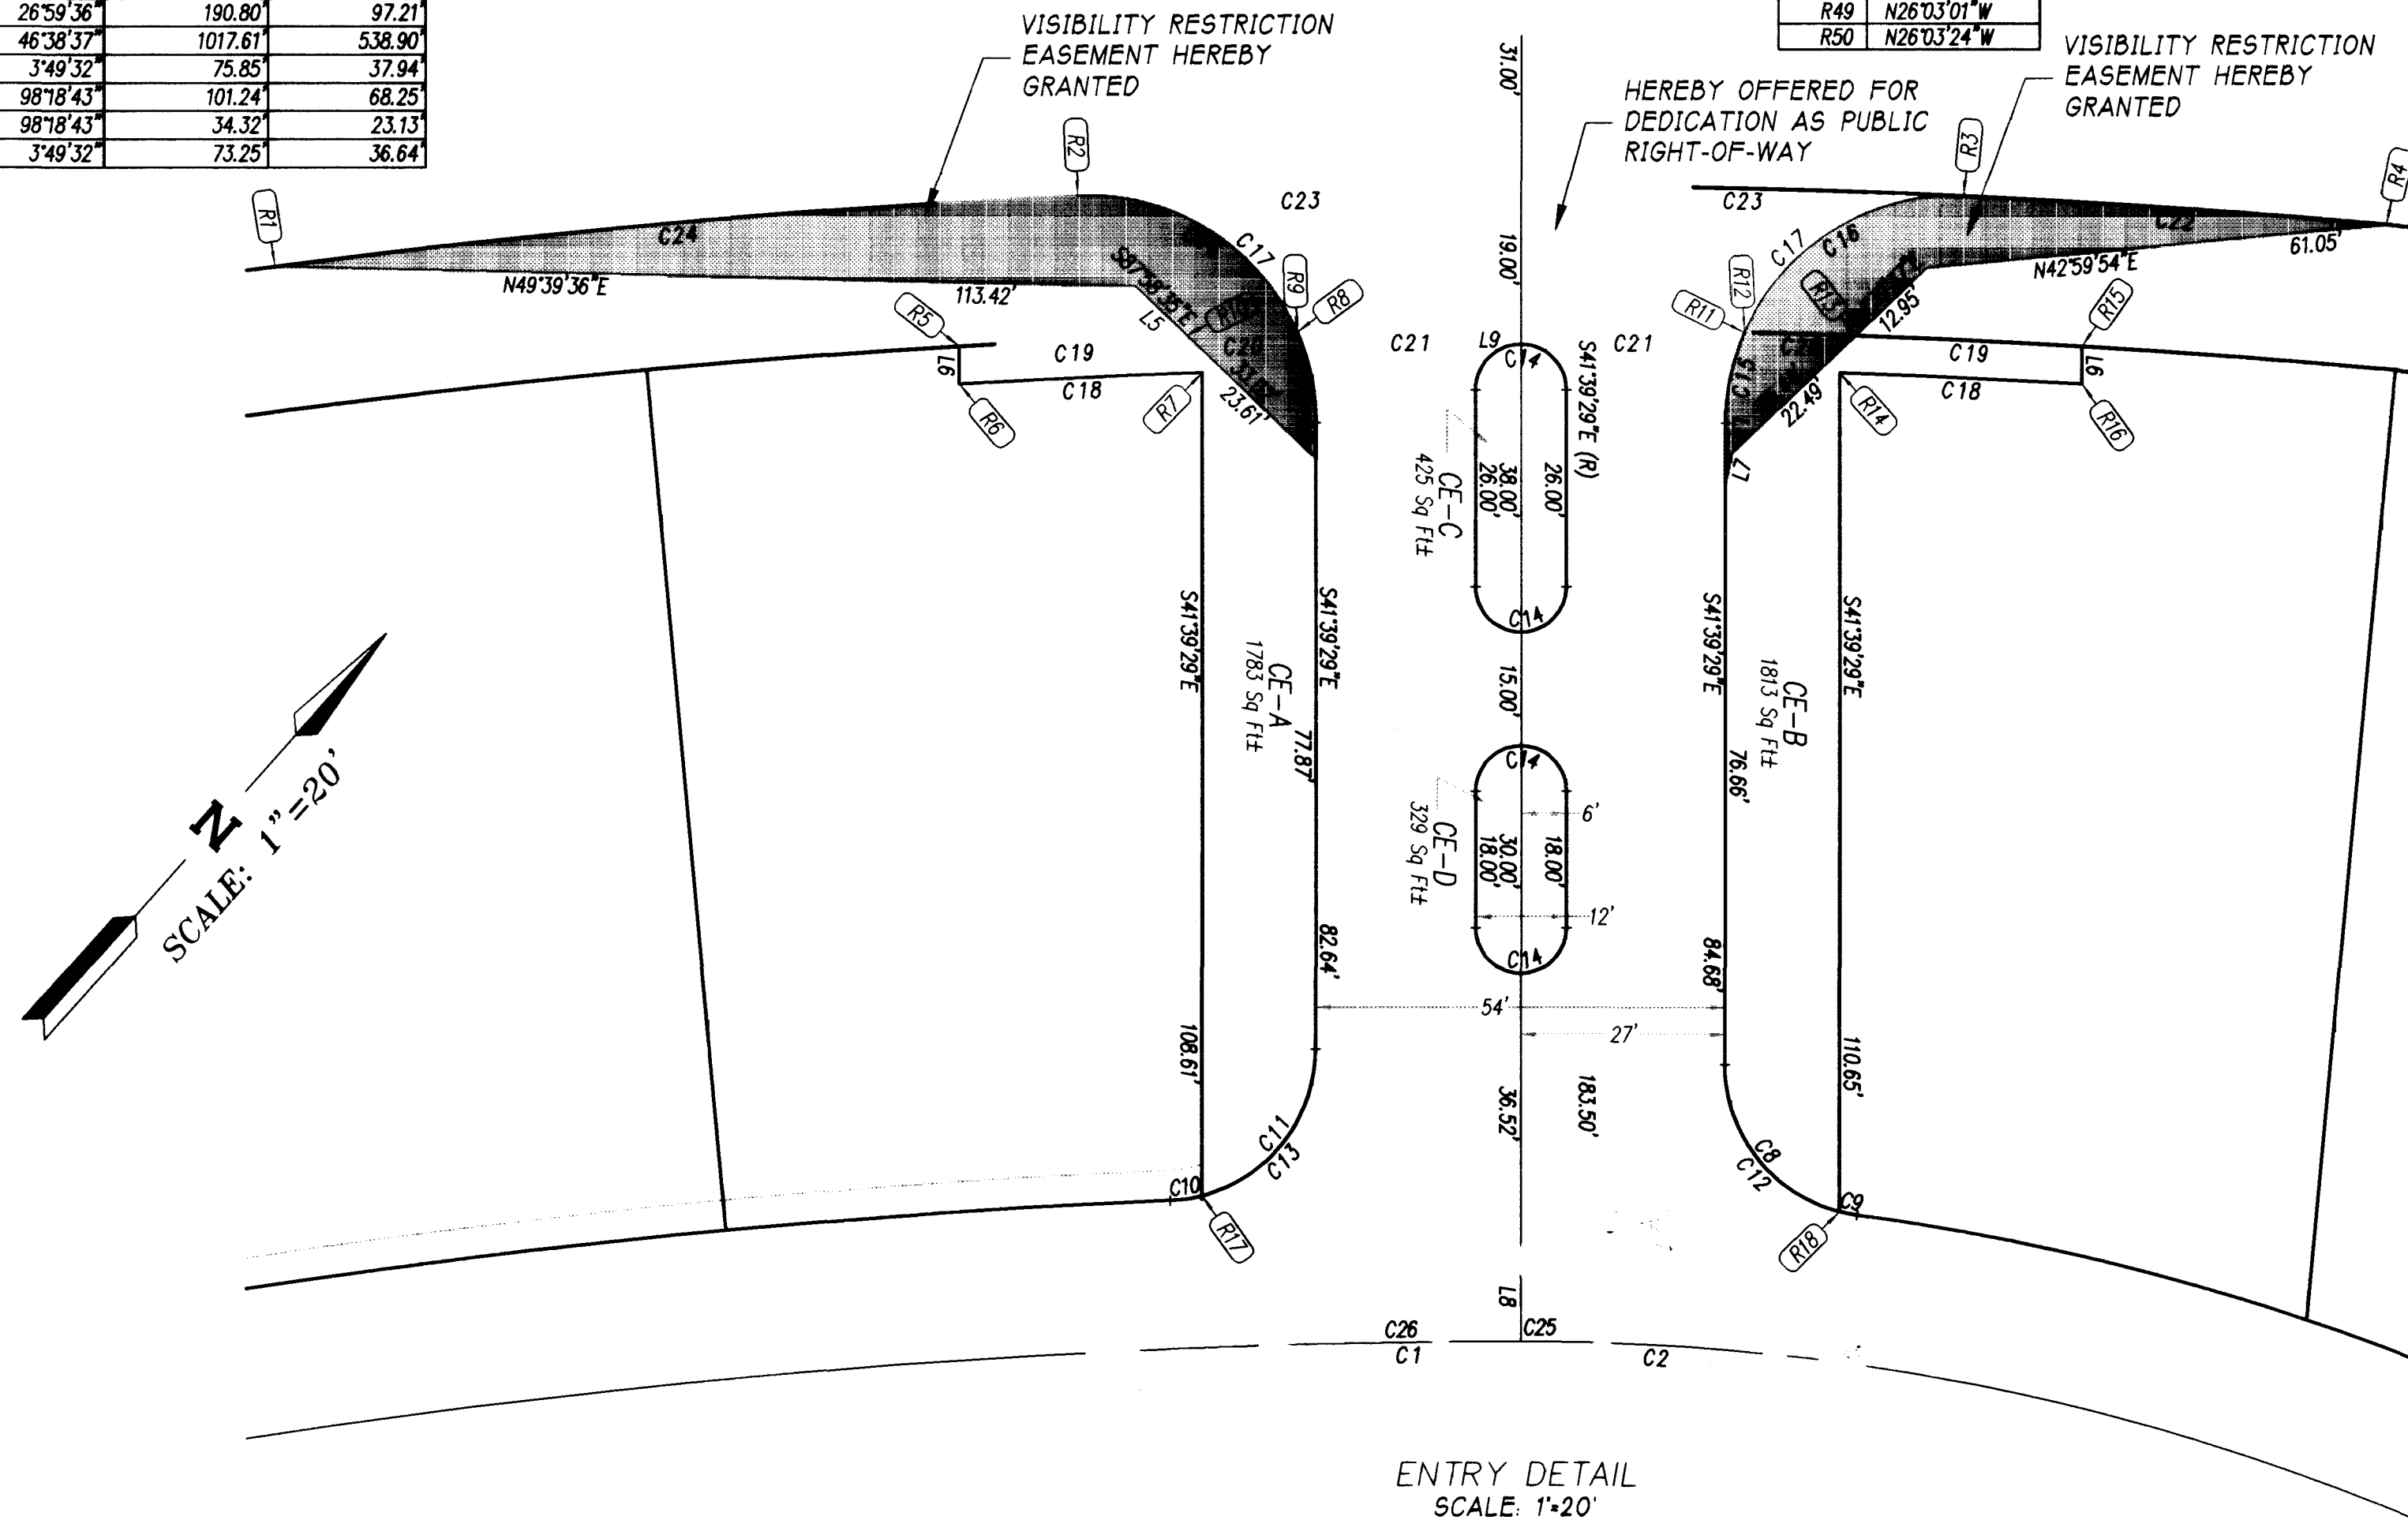

COLEMAN HOMES
1635 VILLAGE CENTER CIRCLE, SUITE 100
LAS VEGAS, NEVADA 89134
(702) 243-9800

ENGINEERING
COMPANY
50 So. Jones #200 Las Vegas, NV 89107
Telephone: (702) 877-1300

ALPHA &

HORIZONTAL CONTROL
OVERALL

WOODLANDS UNIT 1
THE ARBORS @ SUMMERLIN


DRAWN BY: S.E.B.

DESIGNED BY: E.T.

CHECKED BY:

PROJECT NO: 716701

SCALE: 1"=20'

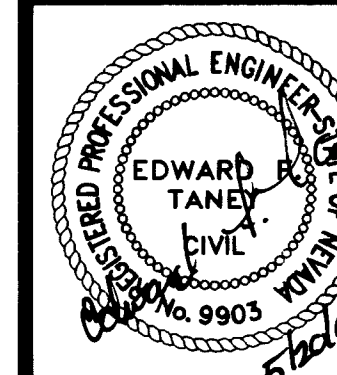

SHEET
HC3
14 OF 20 SHEETS
DRAWING NO:
107Y-4557-1

