



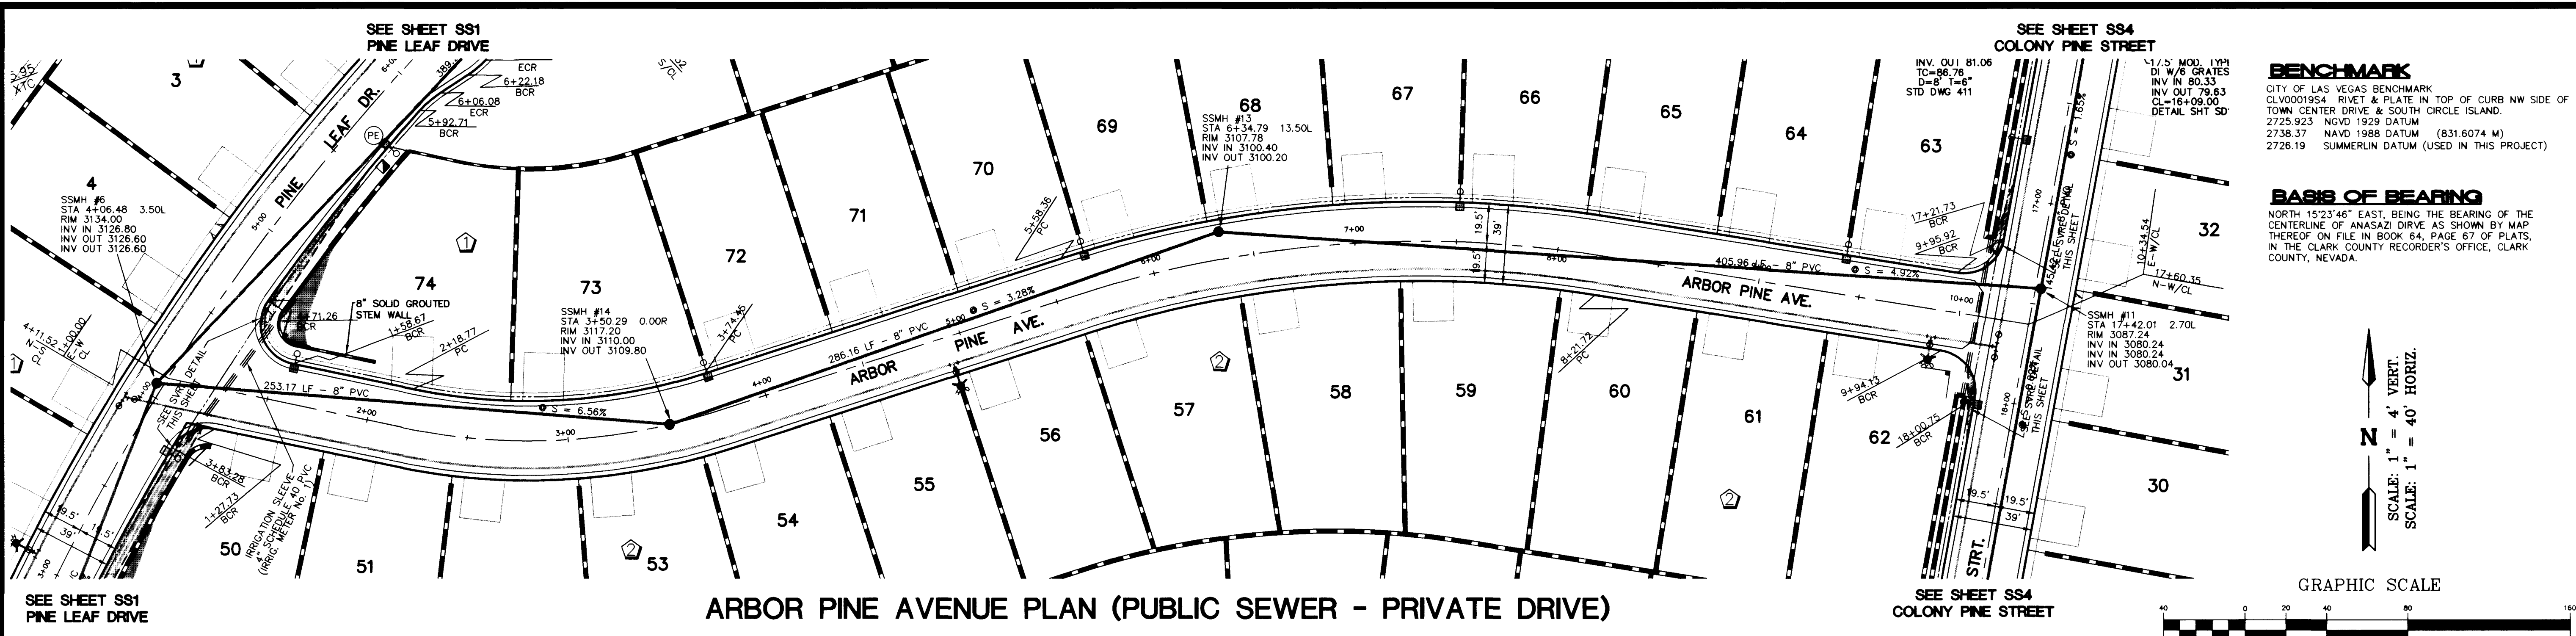

ARBOR PINE AVENUE PLAN (PUBLIC SEWER - PRIVATE DRIVE)

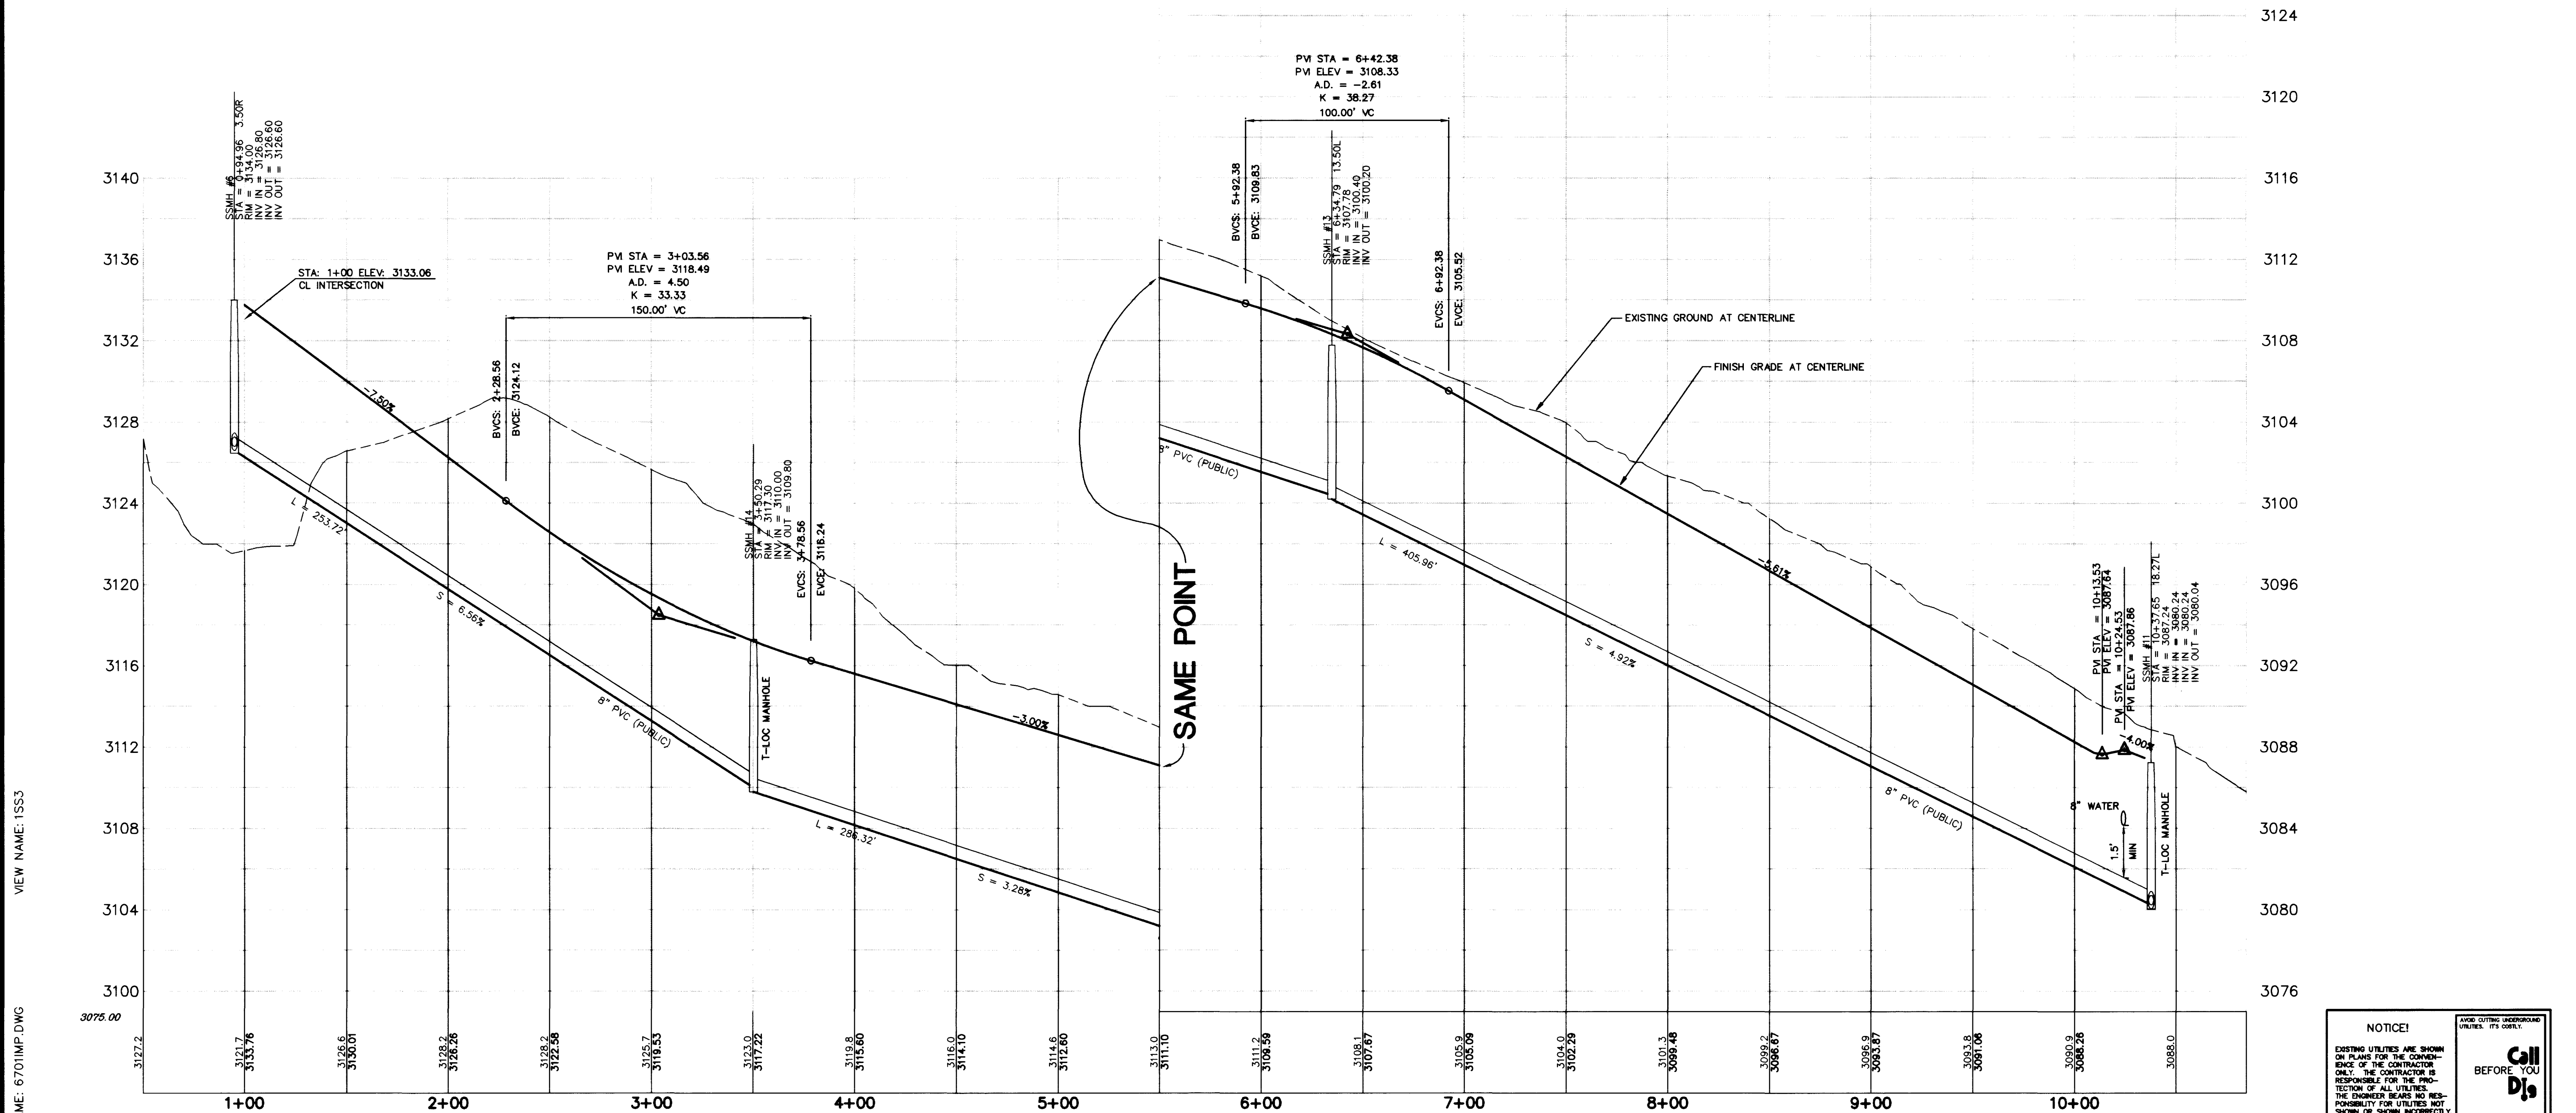


ARBOR PINE AVENUE PROFILE (PUBLIC SEWER - PRIVATE DRIVE)

BENCHMARK
CITY OF LAS VEGAS BENCHMARK
CLV0001934: RIVET & PLATE IN TOP OF CURB NW SIDE OF
TOWN CENTER DRIVE & SOUTH CIRCLE ISLAND.
2725.923 NGVD 1929 DATUM
2738.37 NAVD 1988 DATUM (831.6074 M)
2726.19 SUMMERLIN DATUM (USED IN THIS PROJECT)

BASIS OF BEARING
NORTH 15°23'46" EAST, BEING THE BEARING OF THE
CENTERLINE OF ANASAZI DRIVE AS SHOWN BY MAP
THEREOF ON FILE IN BOOK 64, PAGE 67 OF PLATS,
IN THE CLARK COUNTY RECORDER'S OFFICE, CLARK
COUNTY, NEVADA.

N
SCALE: 1" = 4' VERT.
SCALE: 1" = 40' HORIZ.

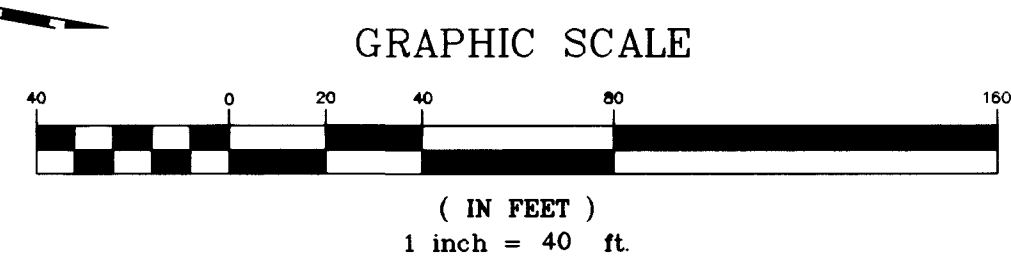

COLEMAN HOMES 1635 VILLAGE CENTER CIRCLE, SUITE 100 LAS VEGAS, NEVADA 89134 (702) 243-9800		ENGINEERING COMPANY 50 So. Jones #202, (702) 877-3300 Telephone: (702) 243-9800	
SEWER PLAN/PROFILE ARBOR PINE AVENUE		WOODLANDS UNIT 1 THE ARBORS @ SUMMERLIN	
DRAWN BY: RT	5.4.98	CHECKED BY: ET	5.4.98
DESIGNED BY: ET	5.4.98	PROJECT NO: 716701	SCALE: 1"=40'
		SHEET SS3 18 OF 20 SHEETS DRAWING NO. 3074-4557-1	

NOTICE:
EXISTING UTILITIES ARE SHOWN
ON PLANS FOR THE CONVENIENCE
OF THE CONTRACTOR. THE CONTRACTOR
ONLY. THE CONTRACTOR IS
RESPONSIBLE FOR THE PRO-
TECTION OF ALL UTILITIES NOT
SHOWN OR SHOWN INCORRECTLY.

Call Before You Dig
1-800-227-2800
UNDERGROUND SERVICE (USA)

