


FILE NAME: 6701MP.DWG VIEW NAME: 1554

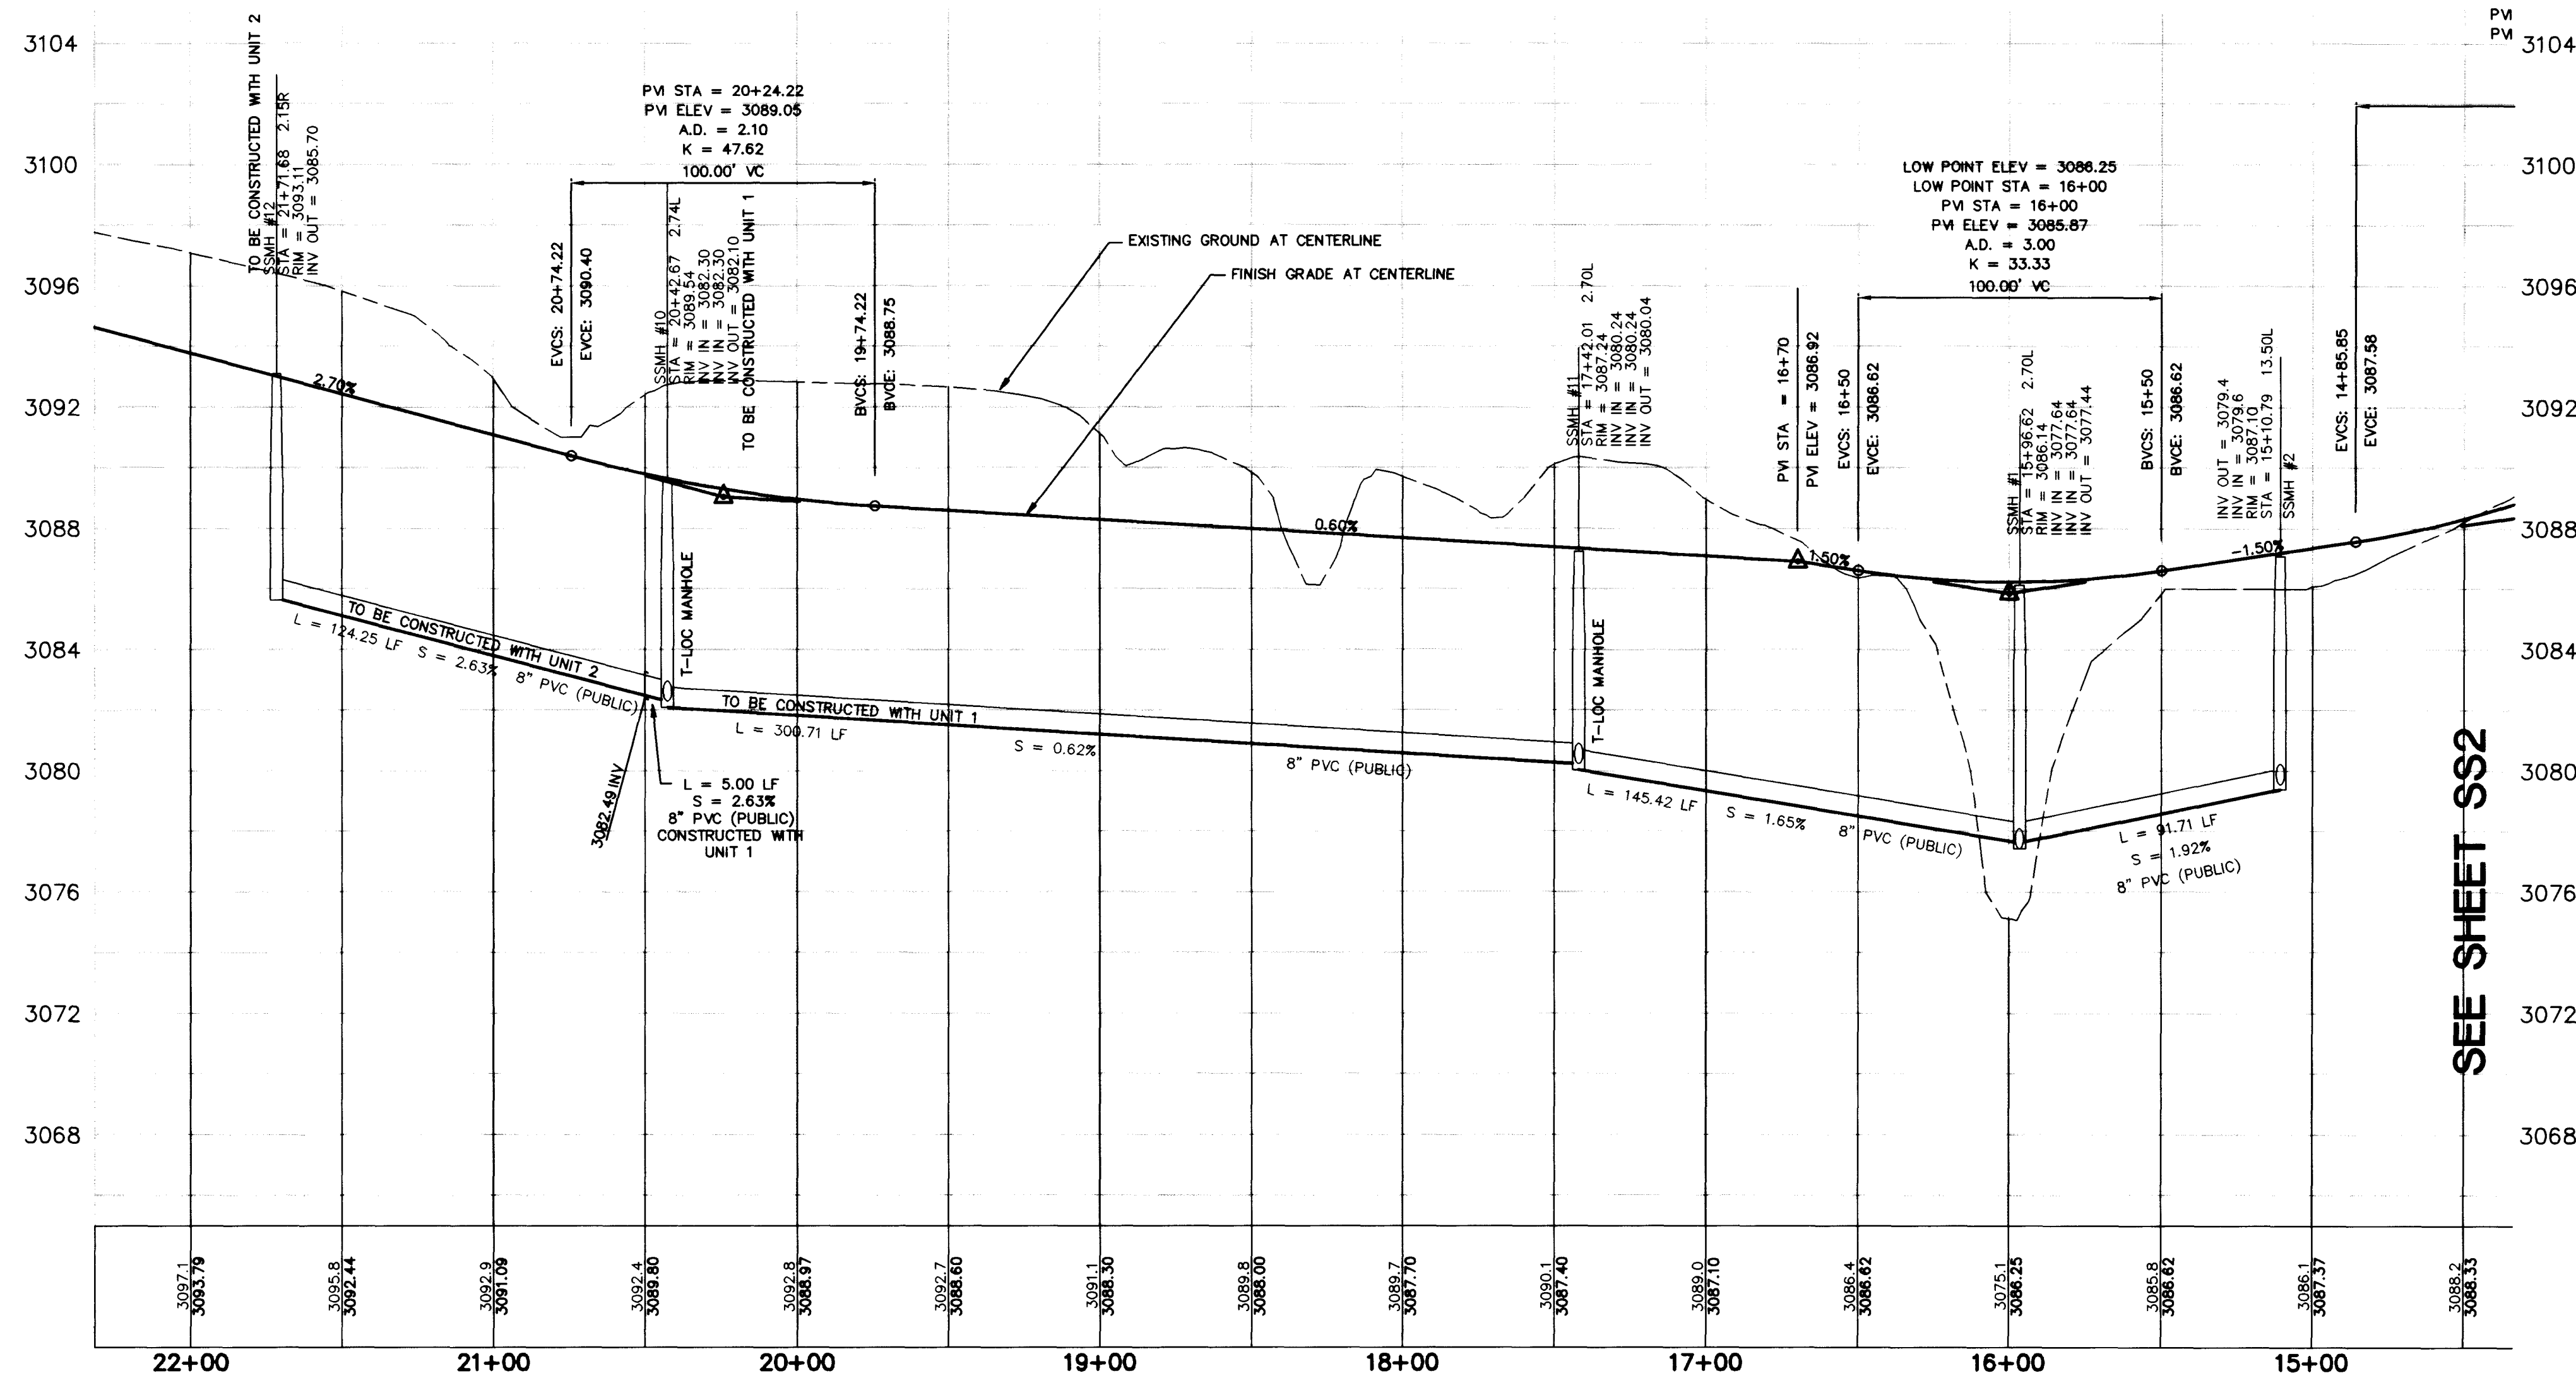

COLONY PINE STREET PROFILE (PUBLIC SEWER - PRIVATE DRIVE)

GRAPHIC SCALE



(IN FEET)
1 inch = 40 ft.

BASIS OF BEARING


NORTH 15°23'46" EAST, BEING THE BEARING OF THE CENTERLINE OF ANASAZI DRIVE AS SHOWN BY MAP THEREOF ON FILE IN BOOK 64, PAGE 67 OF PLATS, IN THE CLARK COUNTY RECORDER'S OFFICE, CLARK COUNTY, NEVADA.

BENCHMARK


CITY OF LAS VEGAS BENCHMARK CLV0001954 RIVET & PLATE IN TOP OF CURB NW SIDE OF TOWN CENTER DRIVE & SOUTH CIRCLE ISLAND. 2725.923 NGVD 1929 DATUM 2738.37 NAVD 1988 DATUM (831.6074 M) 2726.19 SUMMERLIN DATUM (USED IN THIS PROJECT)

NOTICE!

EXISTING UTILITIES ARE SHOWN ON PLANS FOR THE CONVICTION OF THE CONTRACTOR ONLY. THE CONTRACTOR IS RESPONSIBLE FOR THE PROTECTION OF ALL UTILITIES. THE ENGINEER BEARS NO RESPONSIBILITY FOR UTILITIES NOT SHOWN OR SHOWN INCORRECTLY.

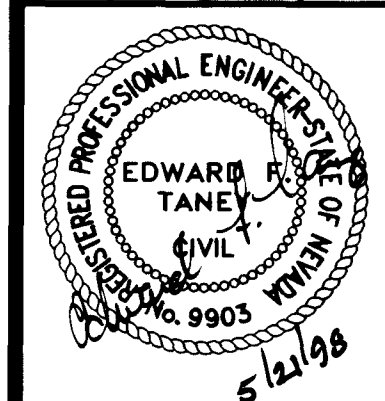


SHEET
SS4
19 OF 20 SHEETS
DRAWING NO.
307Y-4557-1

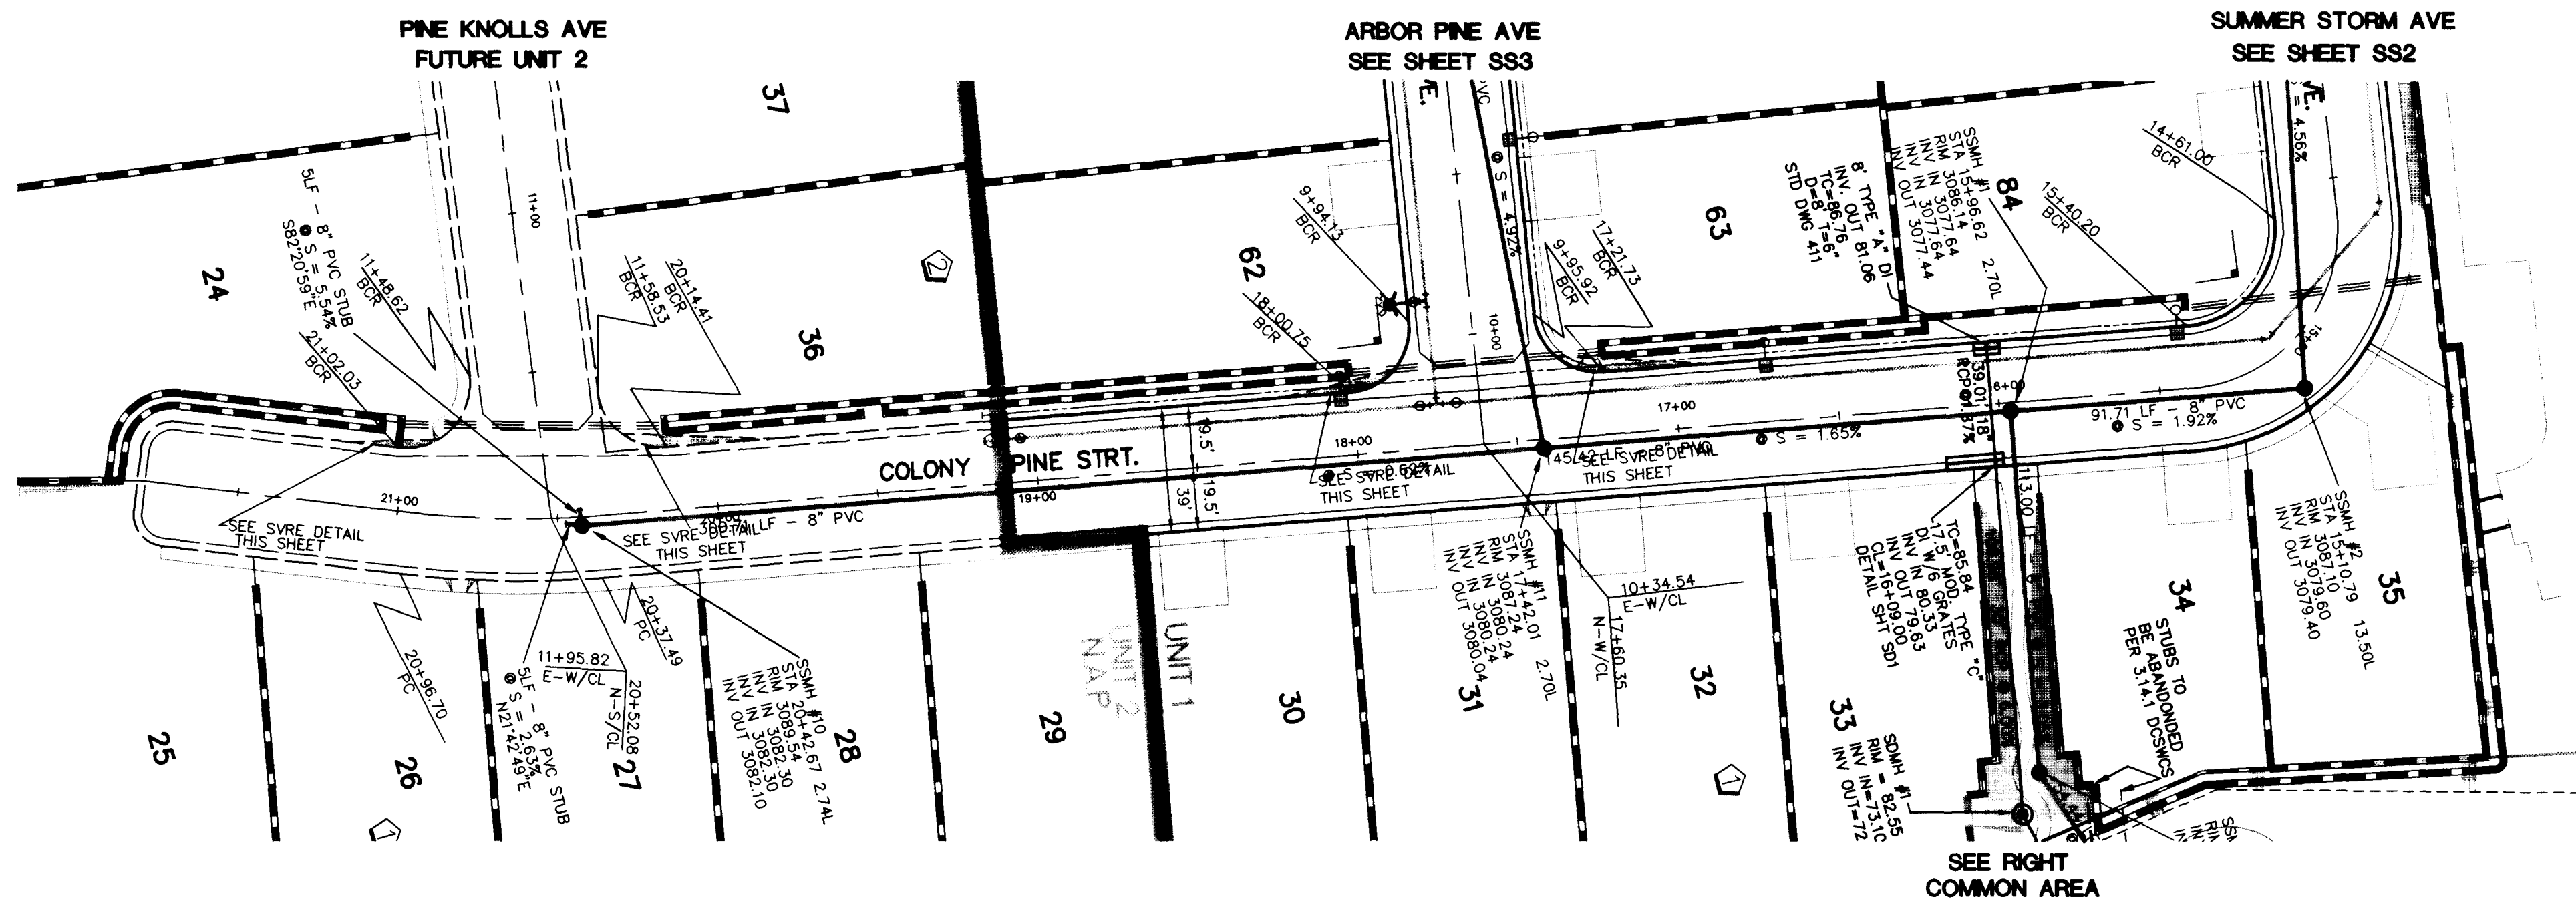


COLONY PINE STREET PLAN (PUBLIC SEWER - PRIVATE DRIVE)

SCALE: 1" = 4' VERT.
SCALE: 1" = 40' HORIZ.

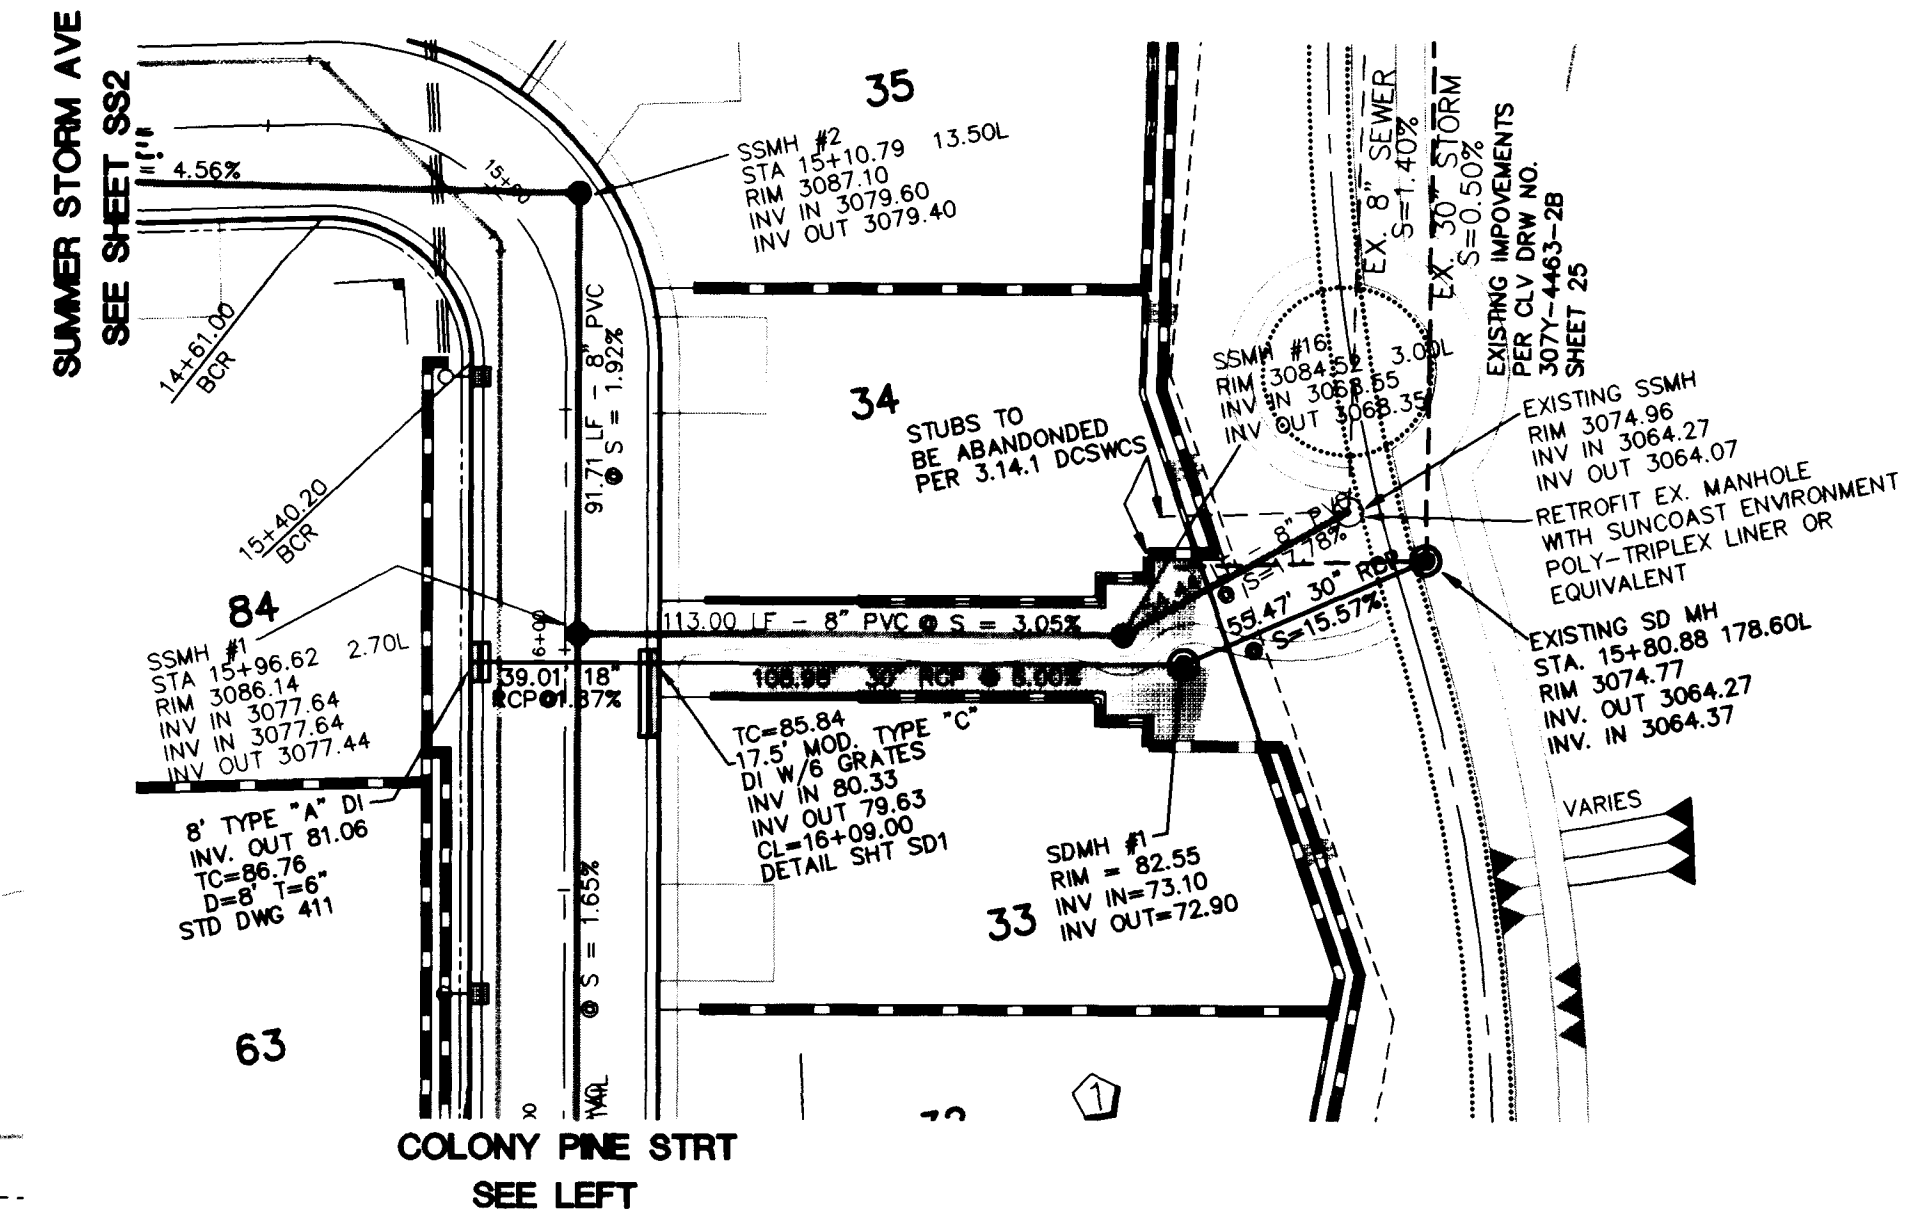

COMMON AREA PLAN (PUBLIC SEWER)

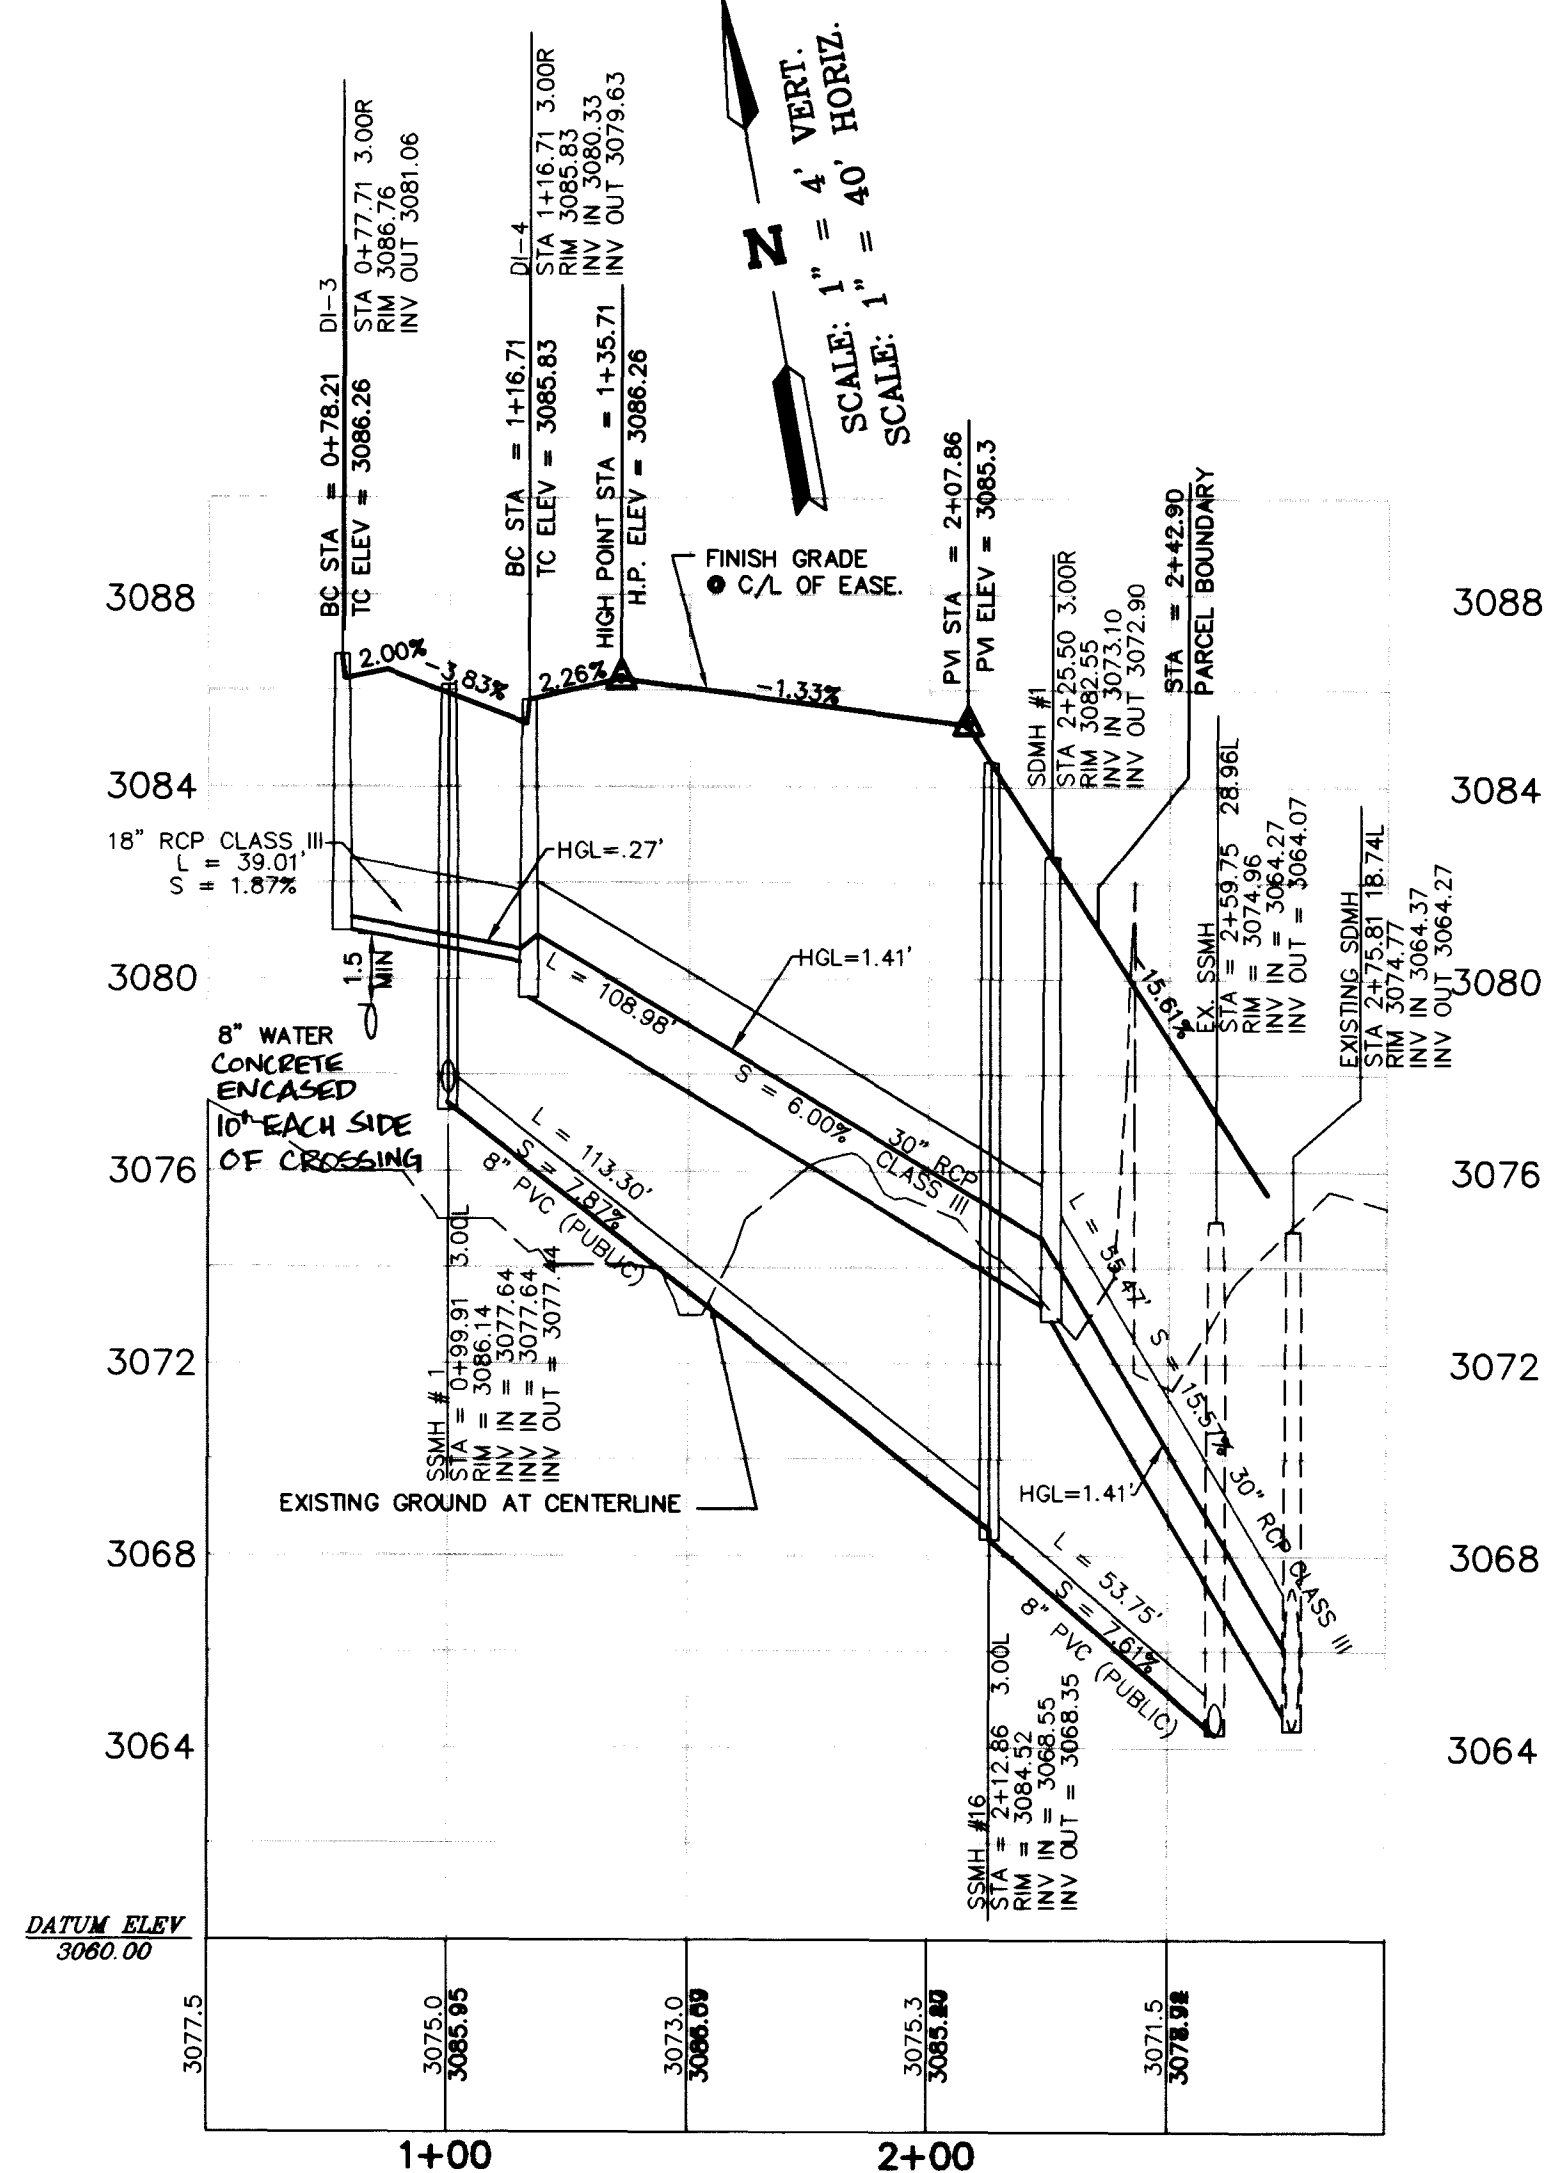


COMMON AREA PROFILE (PUBLIC SEWER)


COLEMAN HOMES
1635 VILLAGE CENTER CIRCLE SUITE 100
LAS VEGAS, NEVADA 89134

ALPHA &
ENGINEERING COMPANY
50 So. Jones Ave., Suite 202, Las Vegas, NV 89107
Telephone: (702) 243-9800


SEWER PLAN/PROFILE
COLONY PINE STREET AND
EASTERLY COMMON AREA
WOODLANDS UNIT 1
THE ARBORS @ SUMMERLIN

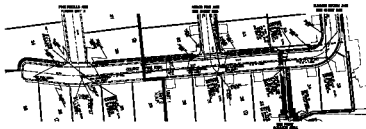


COLONY PINE STREET PLAN (PUBLIC SEWER - PRIVATE DRIVE)

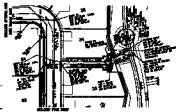

COMMON AREA PLAN (PUBLIC SEWER)

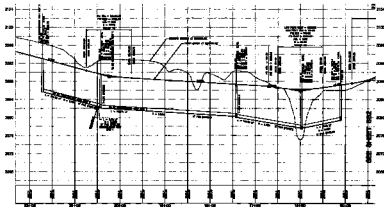

COLONY PINE STREET PROFILE (PUBLIC SEWER - PRIVATE DRIVE)

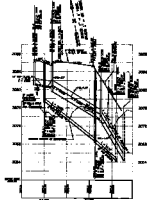

COMMON AREA PROFILE (PUBLIC SEWER)





