




FILE NAME: 6701MP.DWG VIEW NAME: 1551

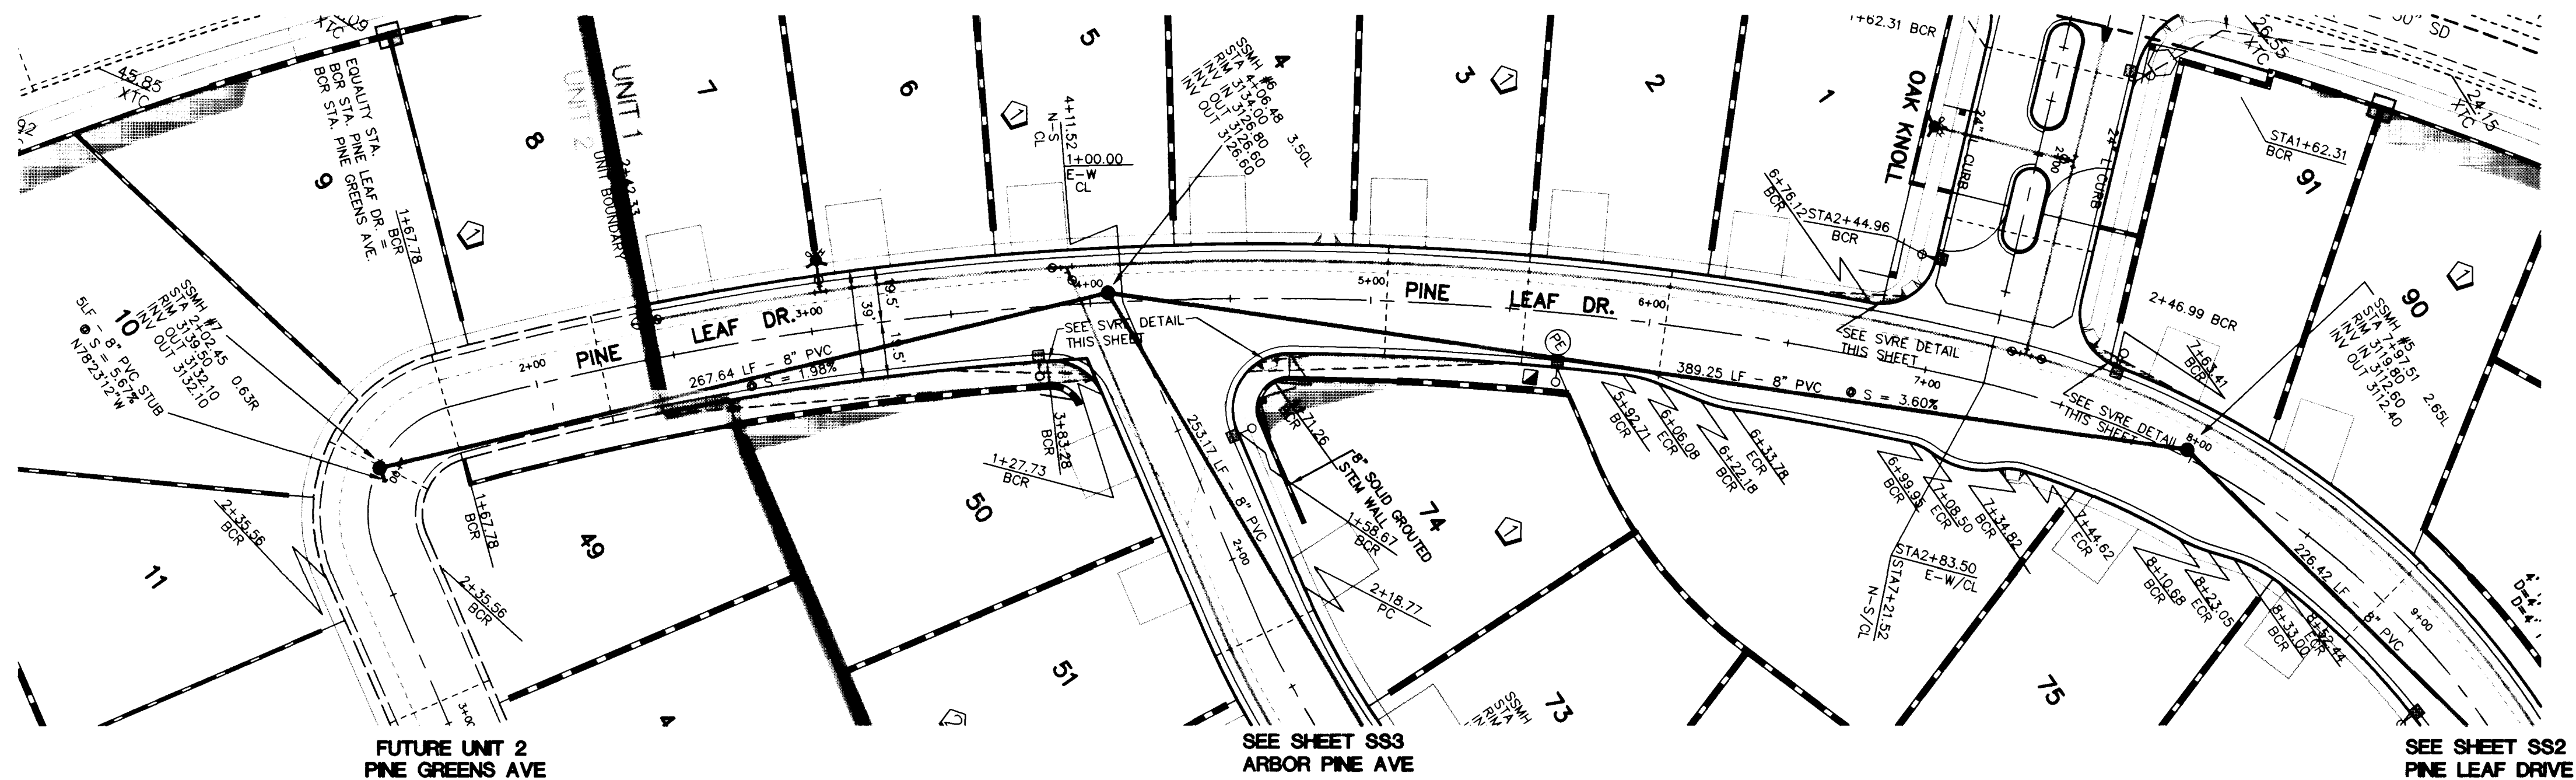

PINE LEAF DRIVE PLAN (PUBLIC SEWER - PRIVATE DRIVE)

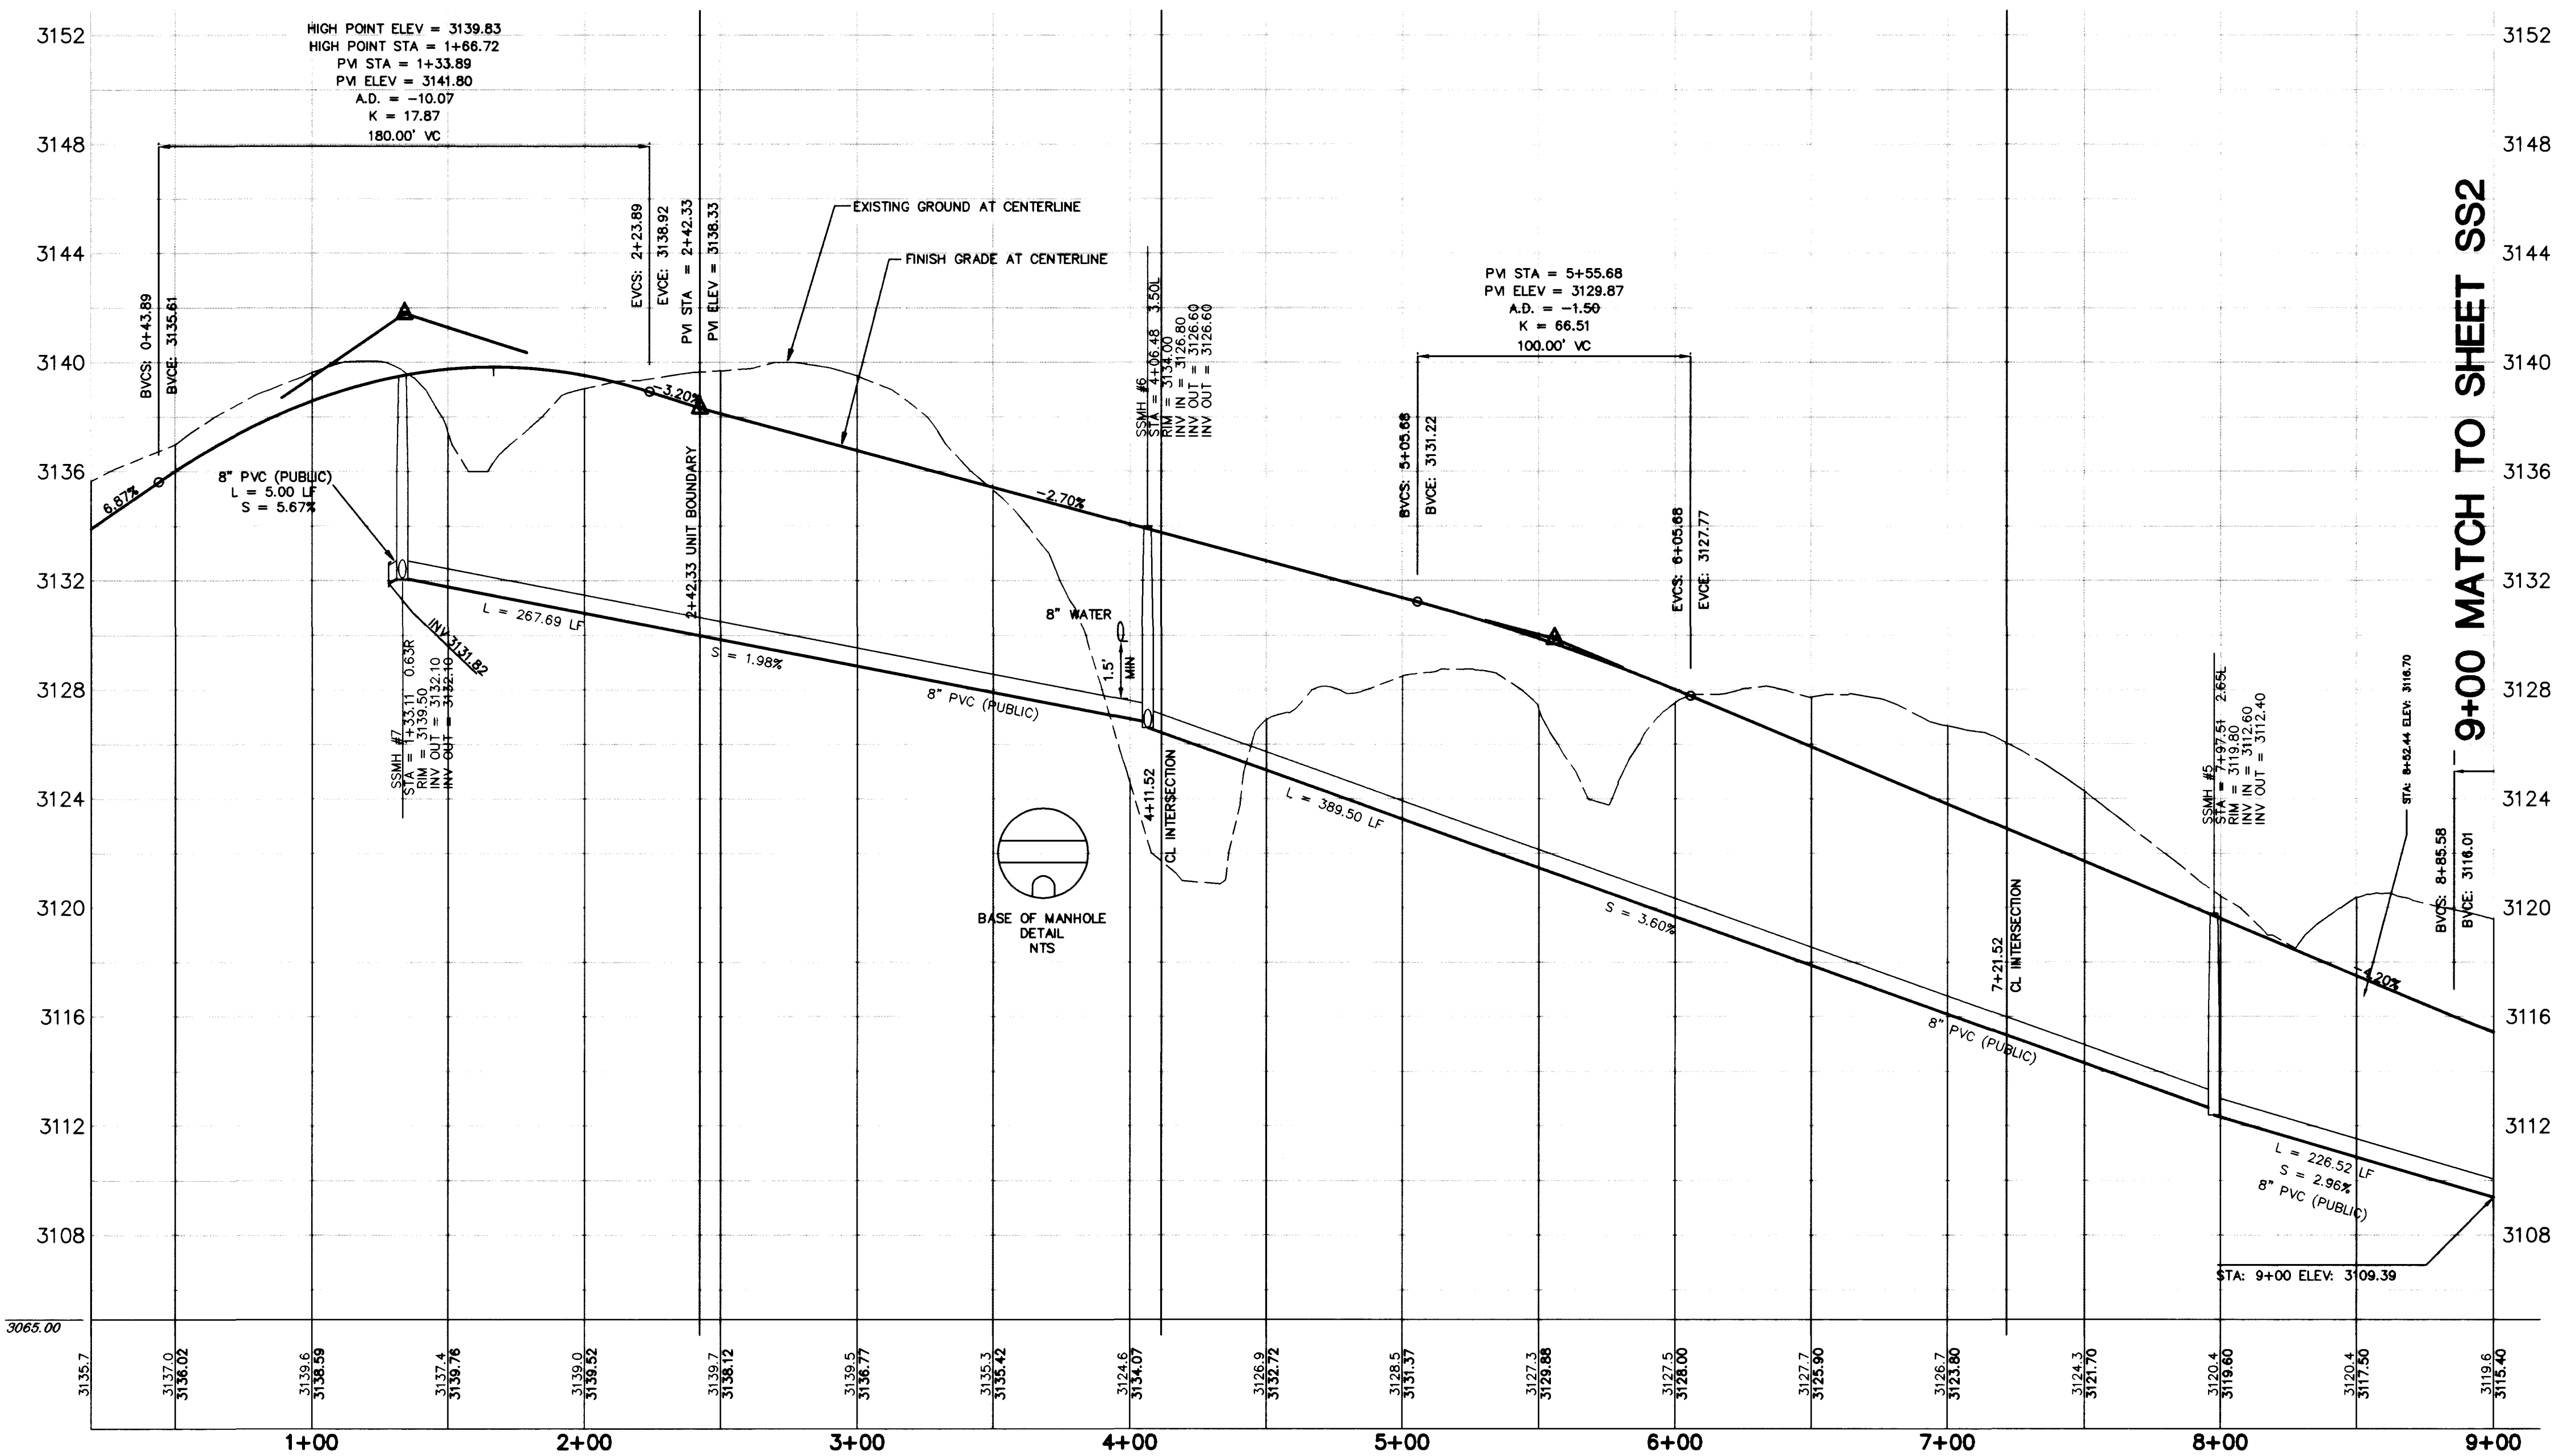

PINE LEAF DRIVE PROFILE (PUBLIC SEWER - PRIVATE DRIVE)

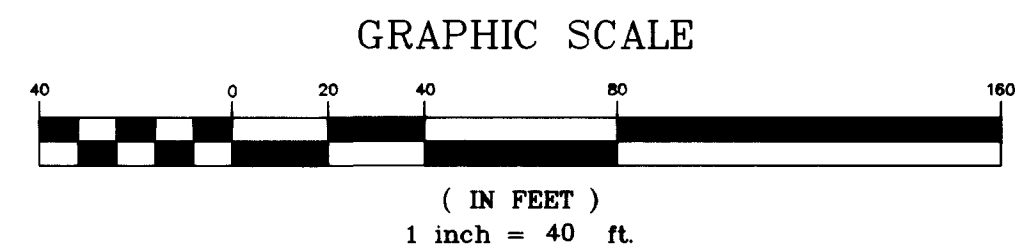


SCALE: 1" = 4' VERT.
SCALE: 1" = 40' HORIZ.

BENCHMARK

CITY OF LAS VEGAS BENCHMARK
CLV0001954 RIVET & PLATE IN TOP OF CURB NW SIDE OF
TOWN CENTER DRIVE & SOUTH CIRCLE ISLAND.
2725.923 NAVD 1929 DATUM
2738.37 NAVD 1988 DATUM (831.6074 M)
2726.19 SUMMERLIN DATUM (USED IN THIS PROJECT)

BASIS OF BEARING

NORTH 15°23'45" EAST, BEING THE BEARING OF THE
CENTERLINE OF ANASAZI DRIVE AS SHOWN BY MAP
THEREOF ON FILE IN BOOK 64, PAGE 67 OF PLATS,
IN THE CLARK COUNTY RECORDER'S OFFICE, CLARK
COUNTY, NEVADA.

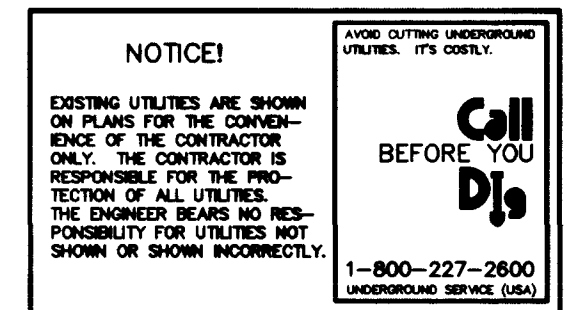

COLEMAN HOMES

1635 VILLAGE CENTER CIRCLE, SUITE 100
LAS VEGAS, NEVADA 89134
(702) 243-9800

ALPHA &

WOODLANDS UNIT 1
THE ARBORS @ SUMMERLIN

SHEET


DRAWN BY: 5.4.98

DESIGNED BY: 5.4.98

CHECKED BY:

PROJECT NO: 716701

SCALE: 1"=40'

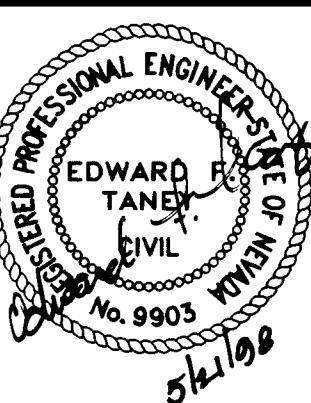

SHEET

SS1

16 OF 20 SHEETS

DRAWING NO:

307Y-4557-1

REV DATE BY

REVISION

