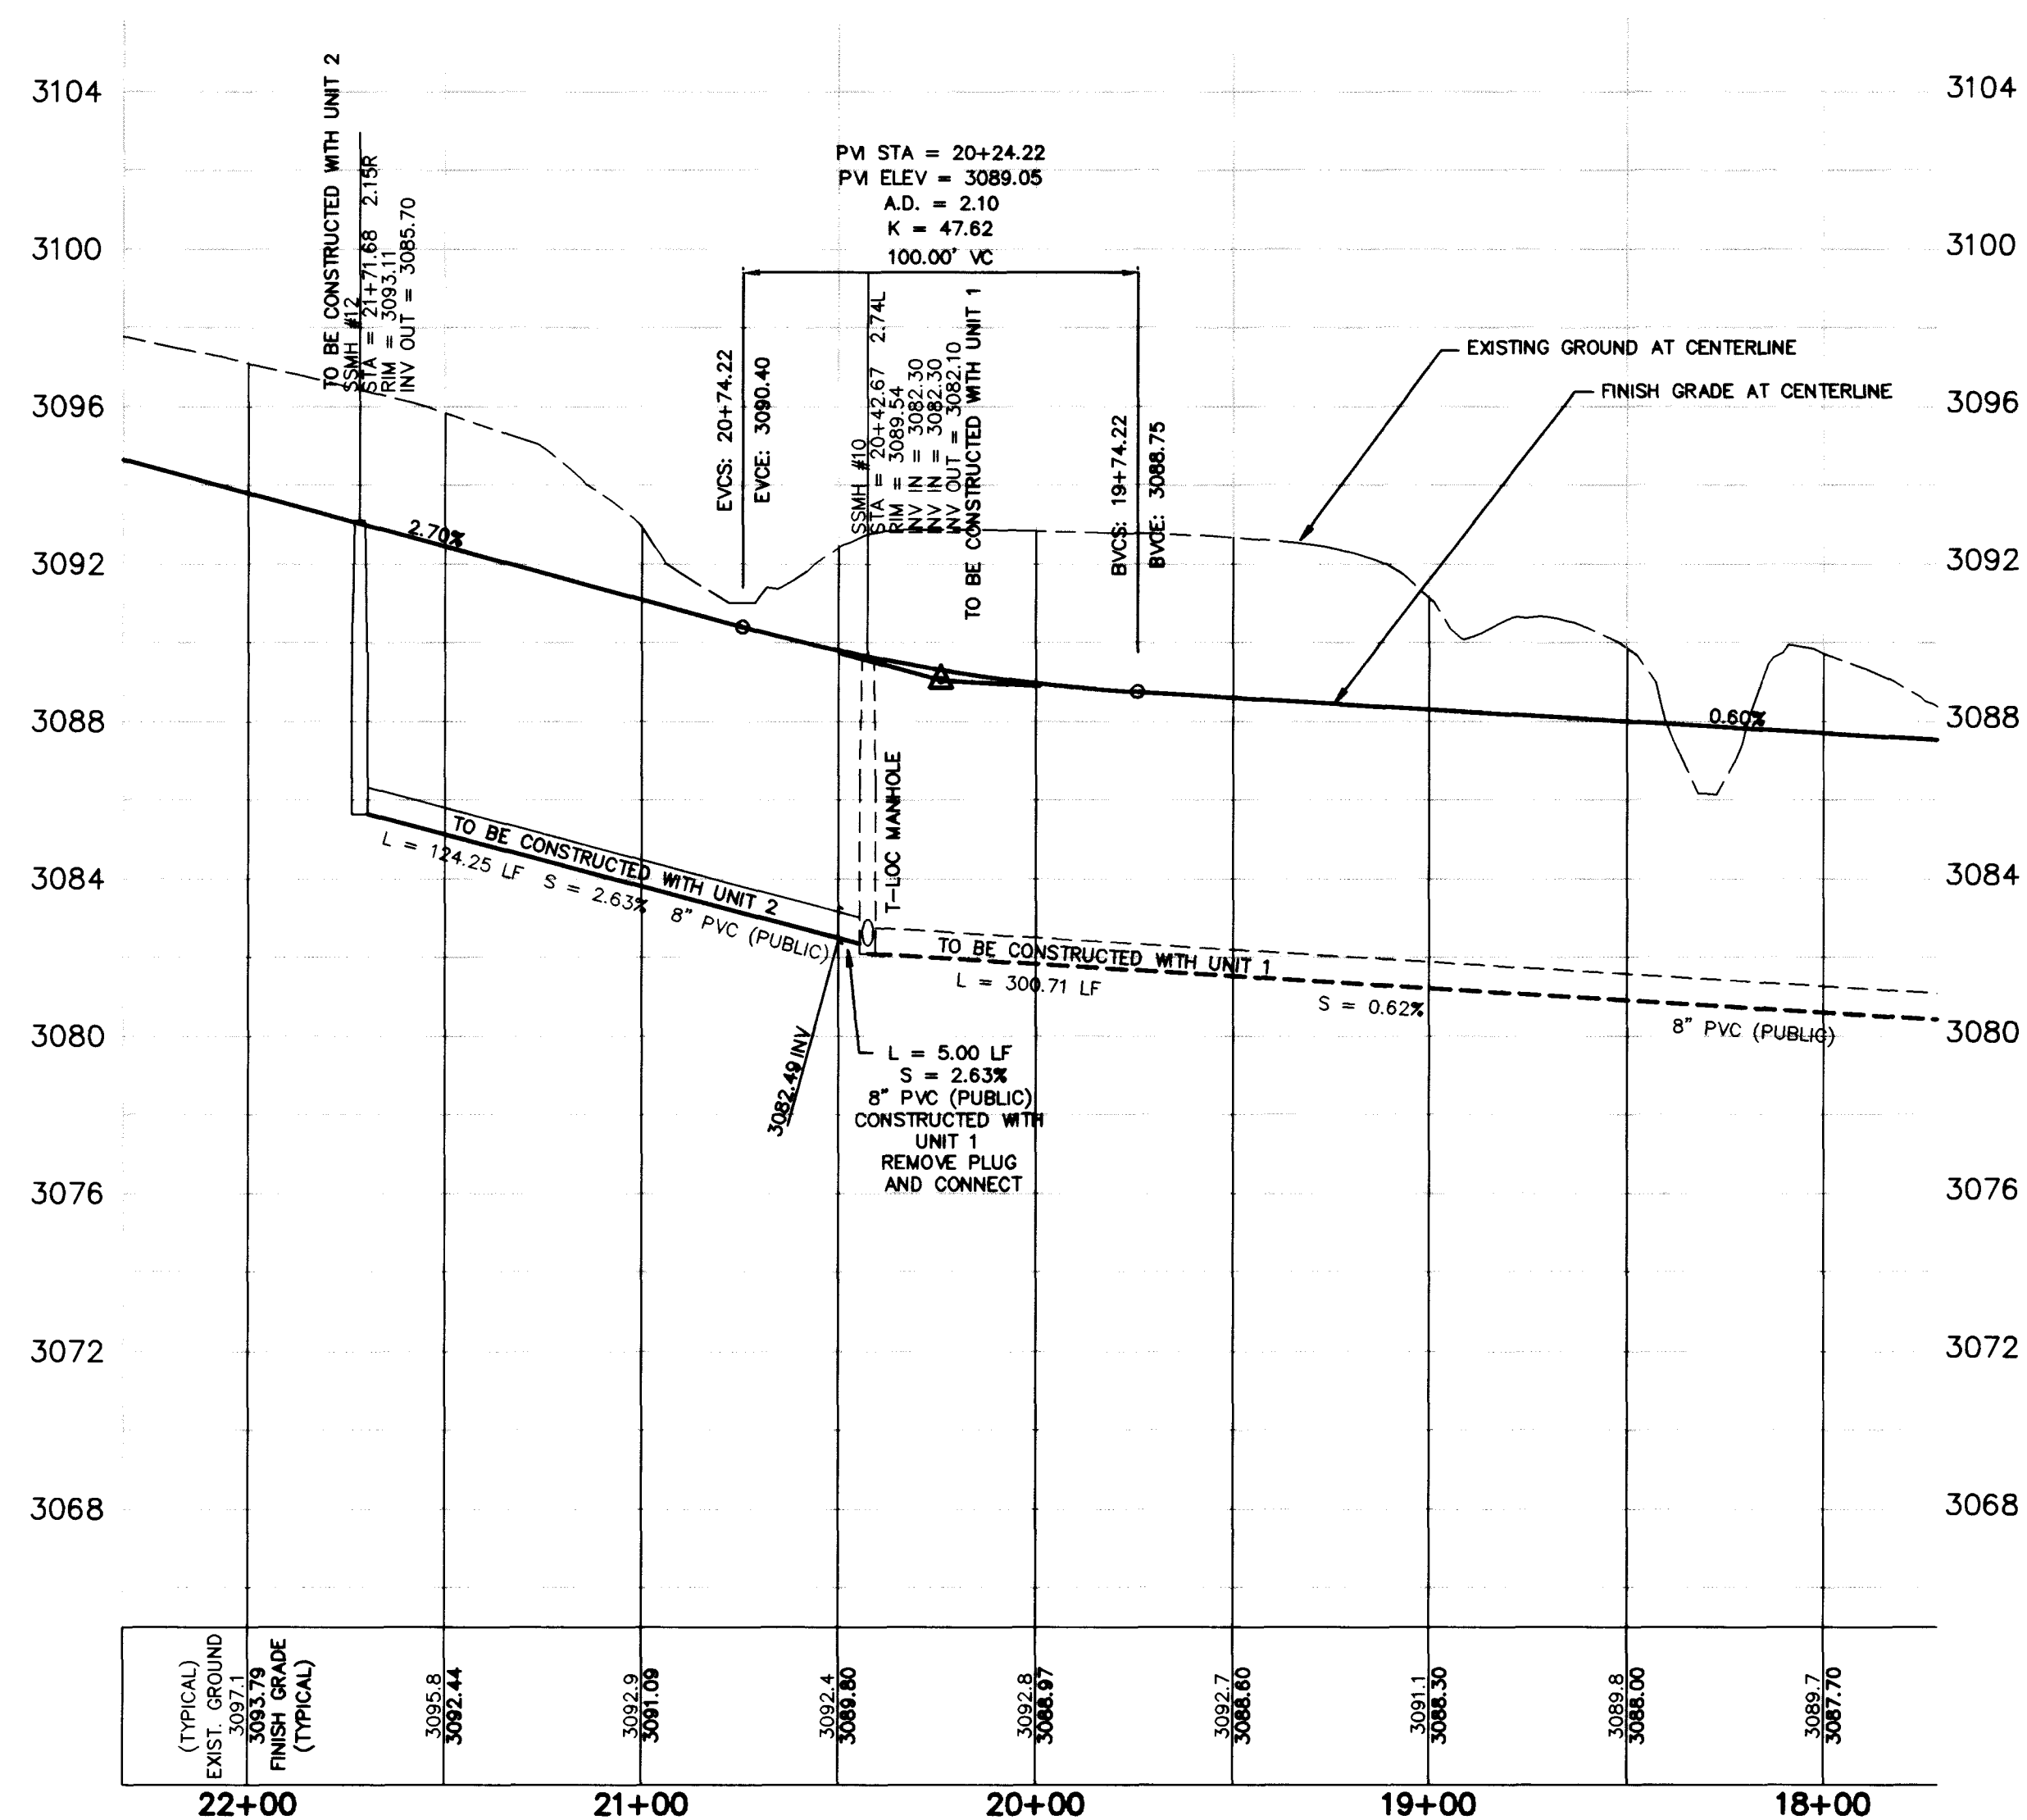
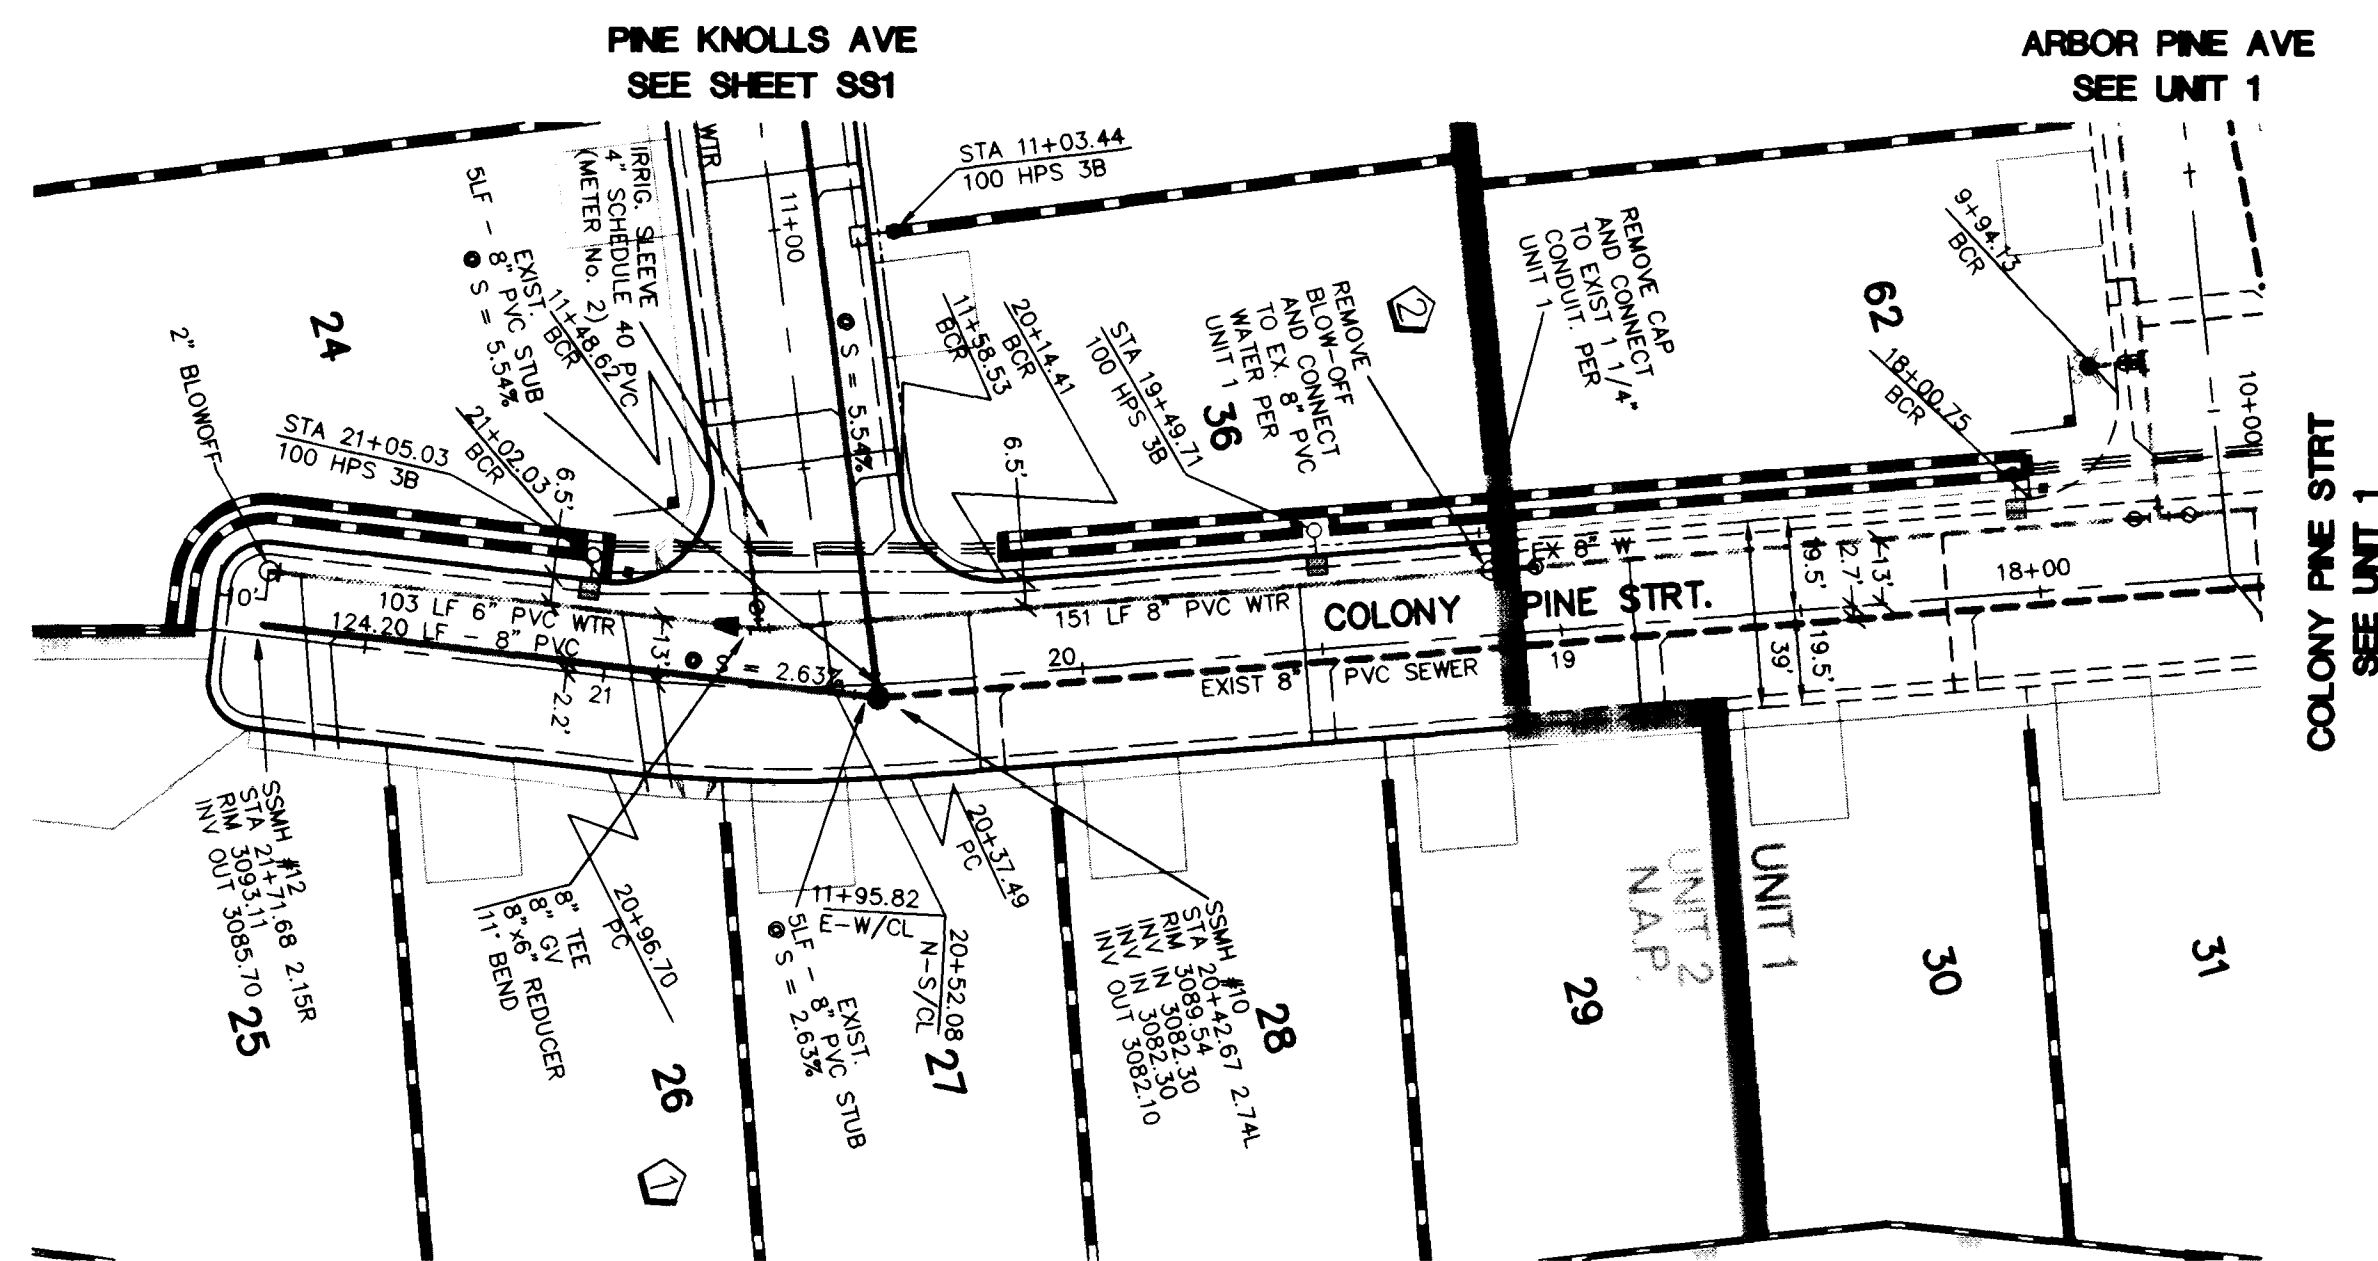


BENCHMARK

CITY OF LAS VEGAS BENCHMARK
CLV00019S4 RIVET & PLATE IN TOP OF CURB NW SIDE OF
TOWN CENTER DRIVE & SOUTH CIRCLE ISLAND.

2738.37 NAVD 1988 DATUM (831.6074 M)
2726.19 SUMMERLIN DATUM (USED IN THIS PROJECT)

BASIS OF BEARING

NORTH 15°23'46" EAST, BEING THE BEARING OF THE CENTERLINE OF ANASAZI DRIVE AS SHOWN BY MAP THEREOF ON FILE IN BOOK 64, PAGE 67 OF PLATS, IN THE CLARK COUNTY RECORDER'S OFFICE, CLARK COUNTY, NEVADA.

COLEMAN HOMES
1635 VILLAGE CENTER CIRCLE SUITE 100
LAS VEGAS, NEVADA 89134

THE CENTER CIRCLE SUITE
VEGAS, NEVADA 89174

VEGAS, NEVADA 89134
(702) 243-9800

EGAS, NEVADA 89
(702) 243-9800

**ENGINEERING
COMPANY**

50 So. Jones #202, Las Vegas, NV, 89107
Telephone: (702) 877-1300

Telephone: (702) 877-1300

ALPHA $\propto$ **SEWER PLAN/PROFILE**
COLONY PINE STREET

SEWER PLAN/PROFILE

TITLE
WOODLANDS UNIT 2
THE ARBORS @ SUMMERLIN

WOODLANDS UNIT 2
THE ARBORS @ SUMMERLIN


DRAWN BY: 10 24 98

DESIGNED BY: _____
10.24.90

CHECKED BY:

PROJECT NO. _____ SCALE: _____

SCALE:

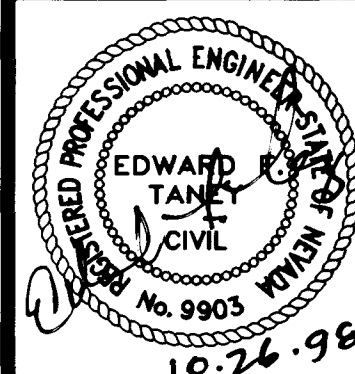

SHEET
SS2
OF 12 SHEETS

DRAWING NO.
307Y-4557

NOTICE!

EXISTING UTILITIES ARE SHOWN ON PLANS FOR THE CONVI-
NIENCE OF THE CONTRACTOR
ONLY. THE CONTRACTOR IS
RESPONSIBLE FOR THE PRO-
TECTION OF ALL UTILITIES.
THE ENGINEER BEARS NO RE-
SPONSIBILITY FOR UTILITIES NOT
SHOWN OR SHOWN INCORRECTLY.




COLONY PINE STREET PLAN (PUBLIC SEWER - PRIVATE DRIVE)



GRAPHIC SCALE
1" = 100'



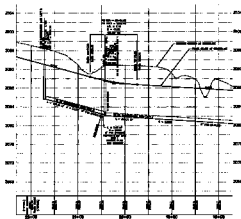

COLONY PINE STREET PROFILE (PUBLIC SEWER - PRIVATE DRIVE)



