


QUAIL PARK III

(A COMMERCIAL CONDOMINIUM)


A PORTION OF THE NE1/4 OF THE SE1/4 OF SECTION 32, T.20S., R.61E., M.D.M., CITY OF LAS VEGAS, CLARK COUNTY, NEVADA.

BUILDING A

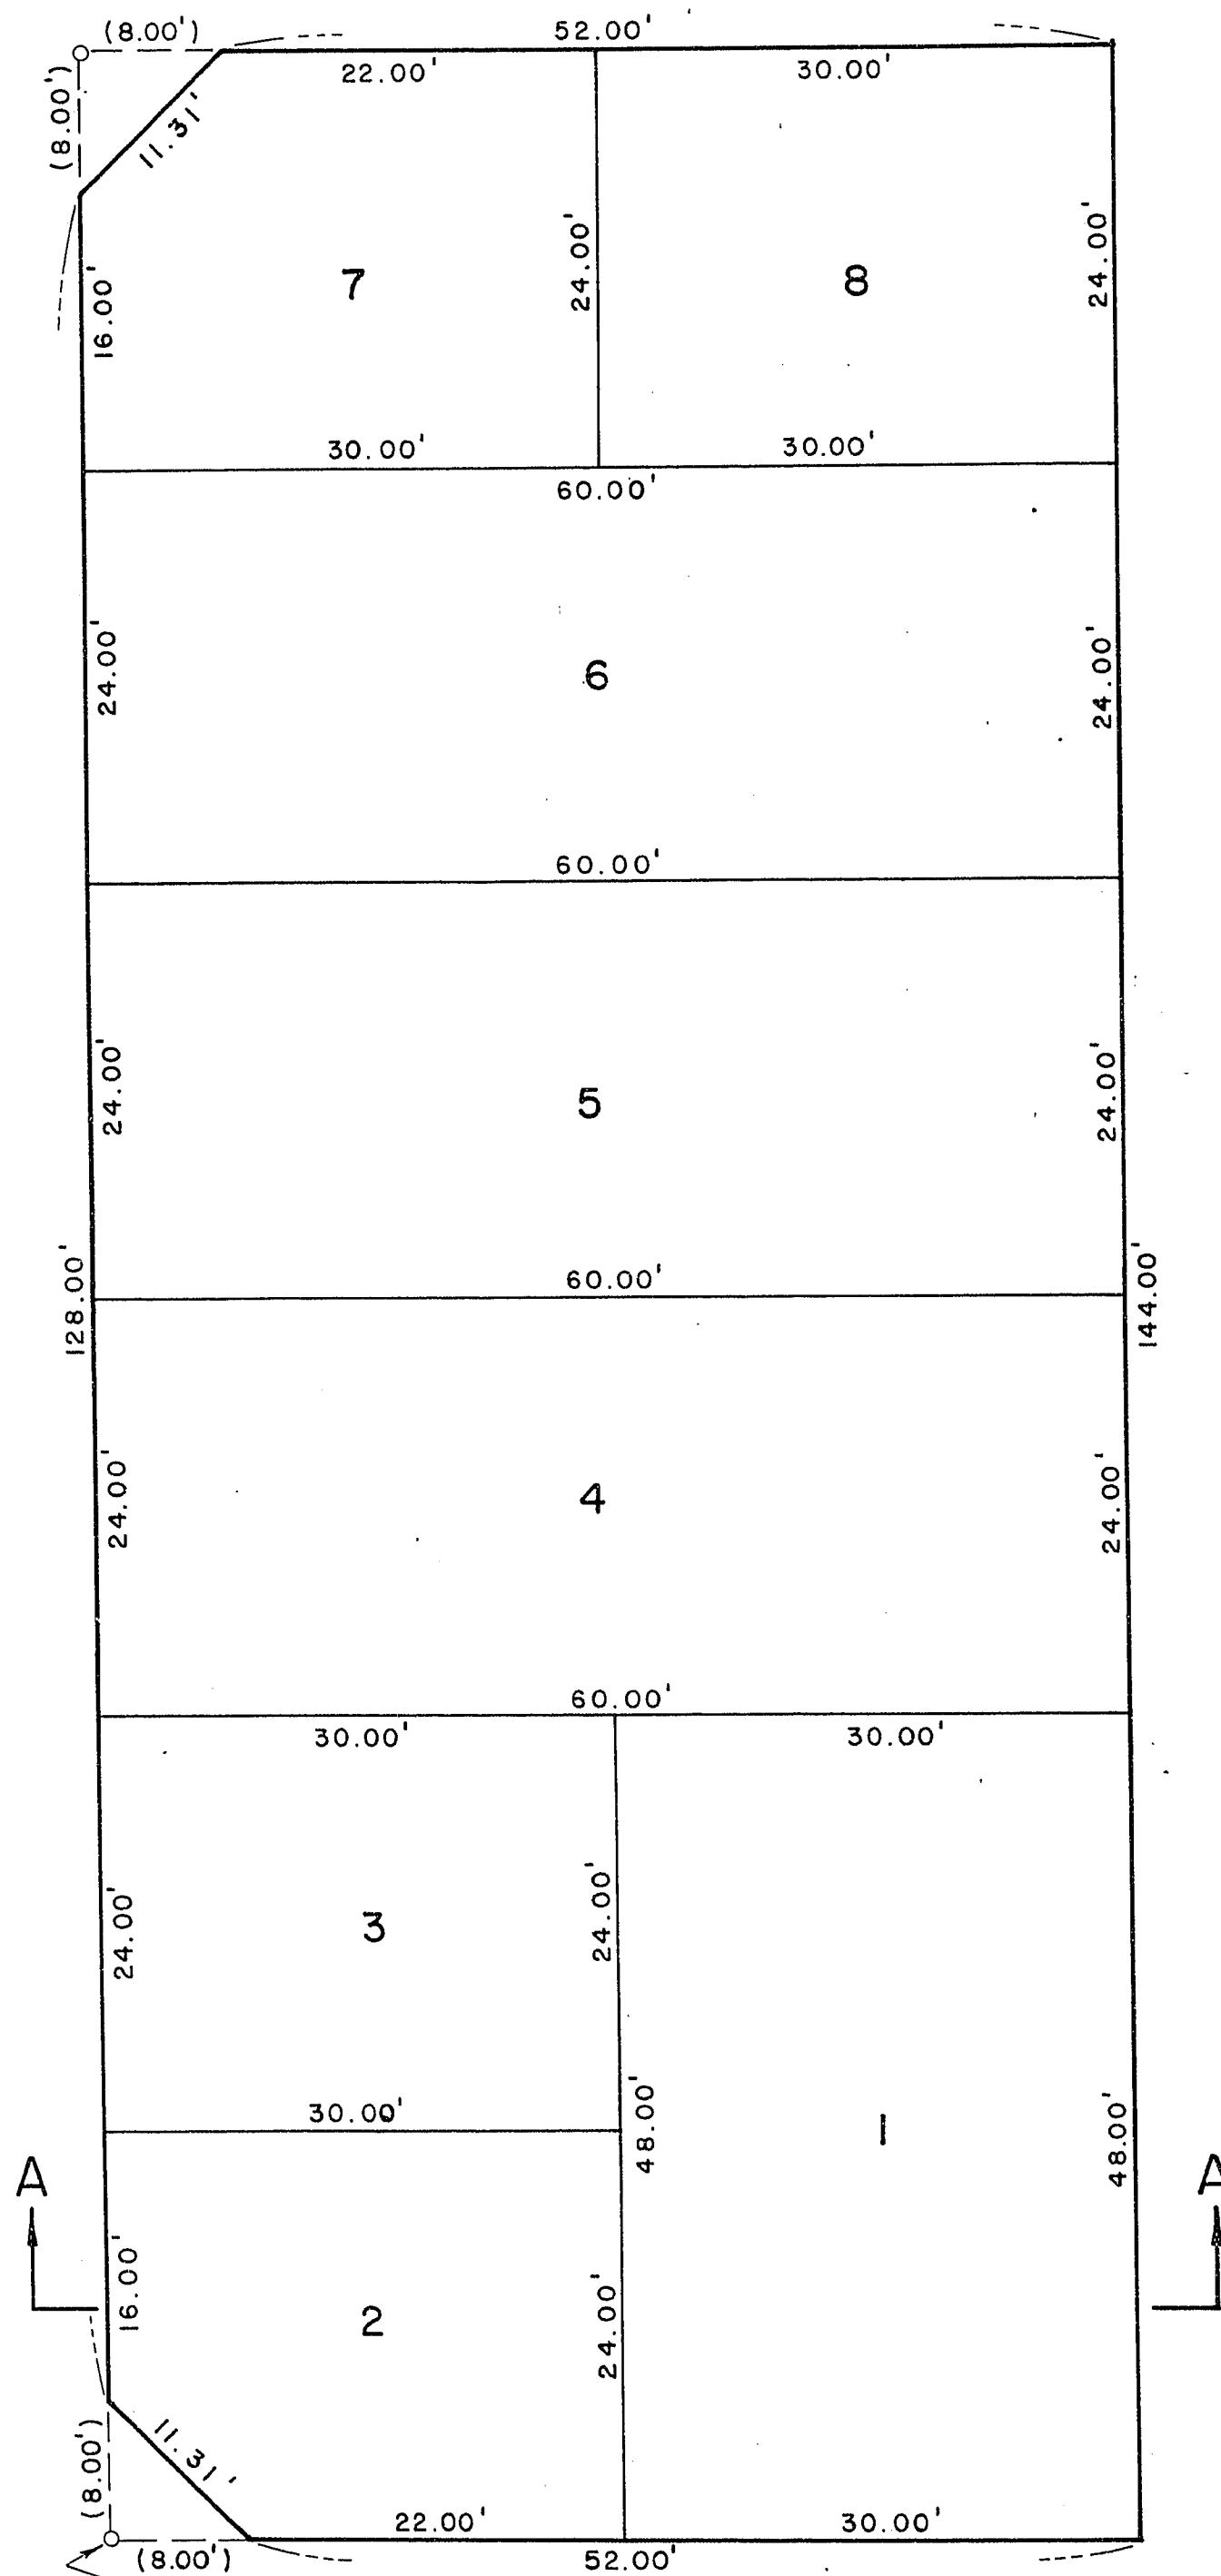


BUILDING CORNER TIE
(TYPICAL)


SECTION A-A

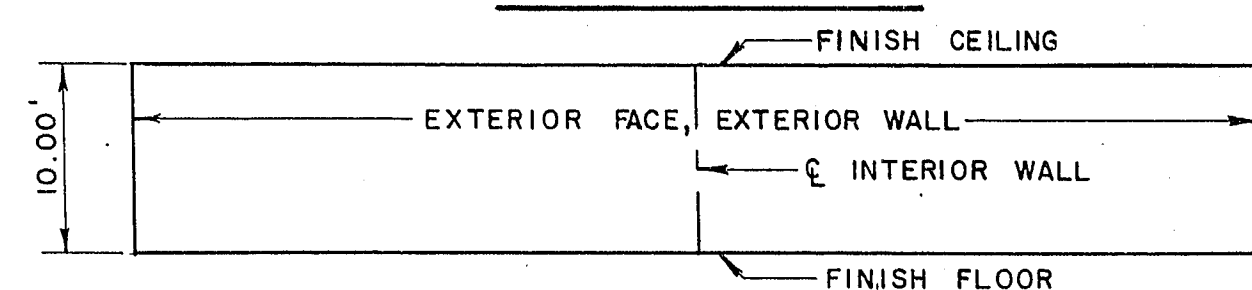


BUILDING B

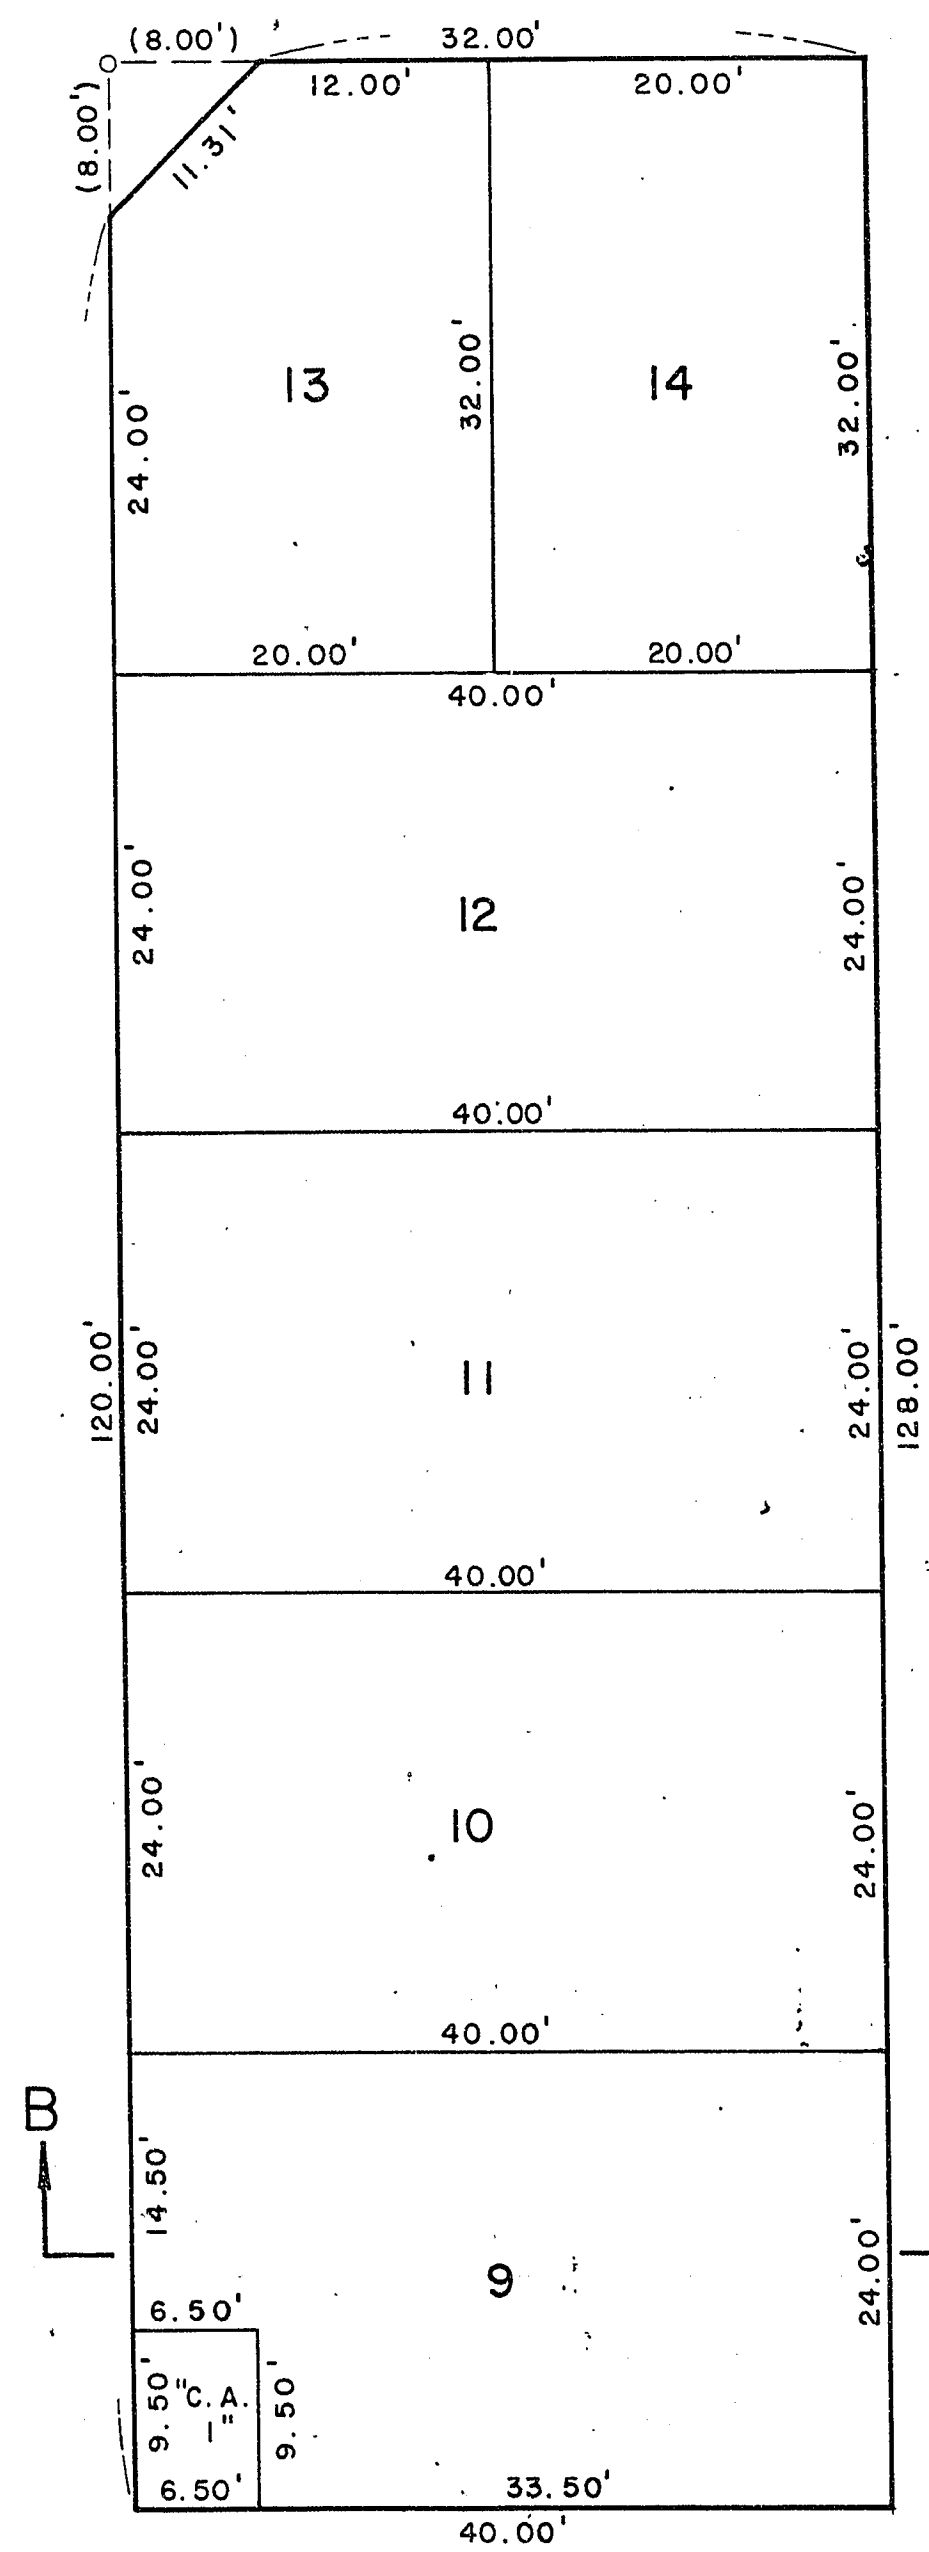

SECTION B-B

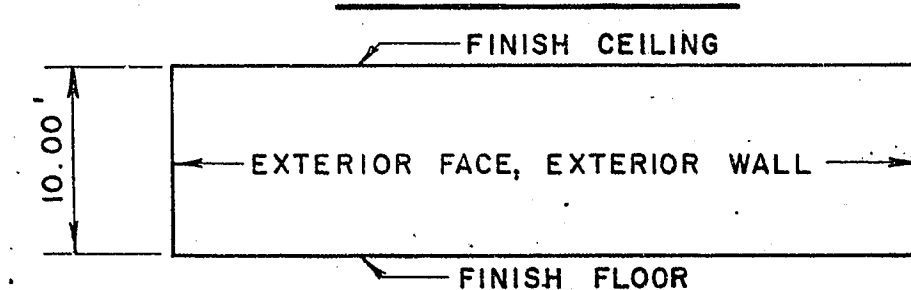

BUILDING E

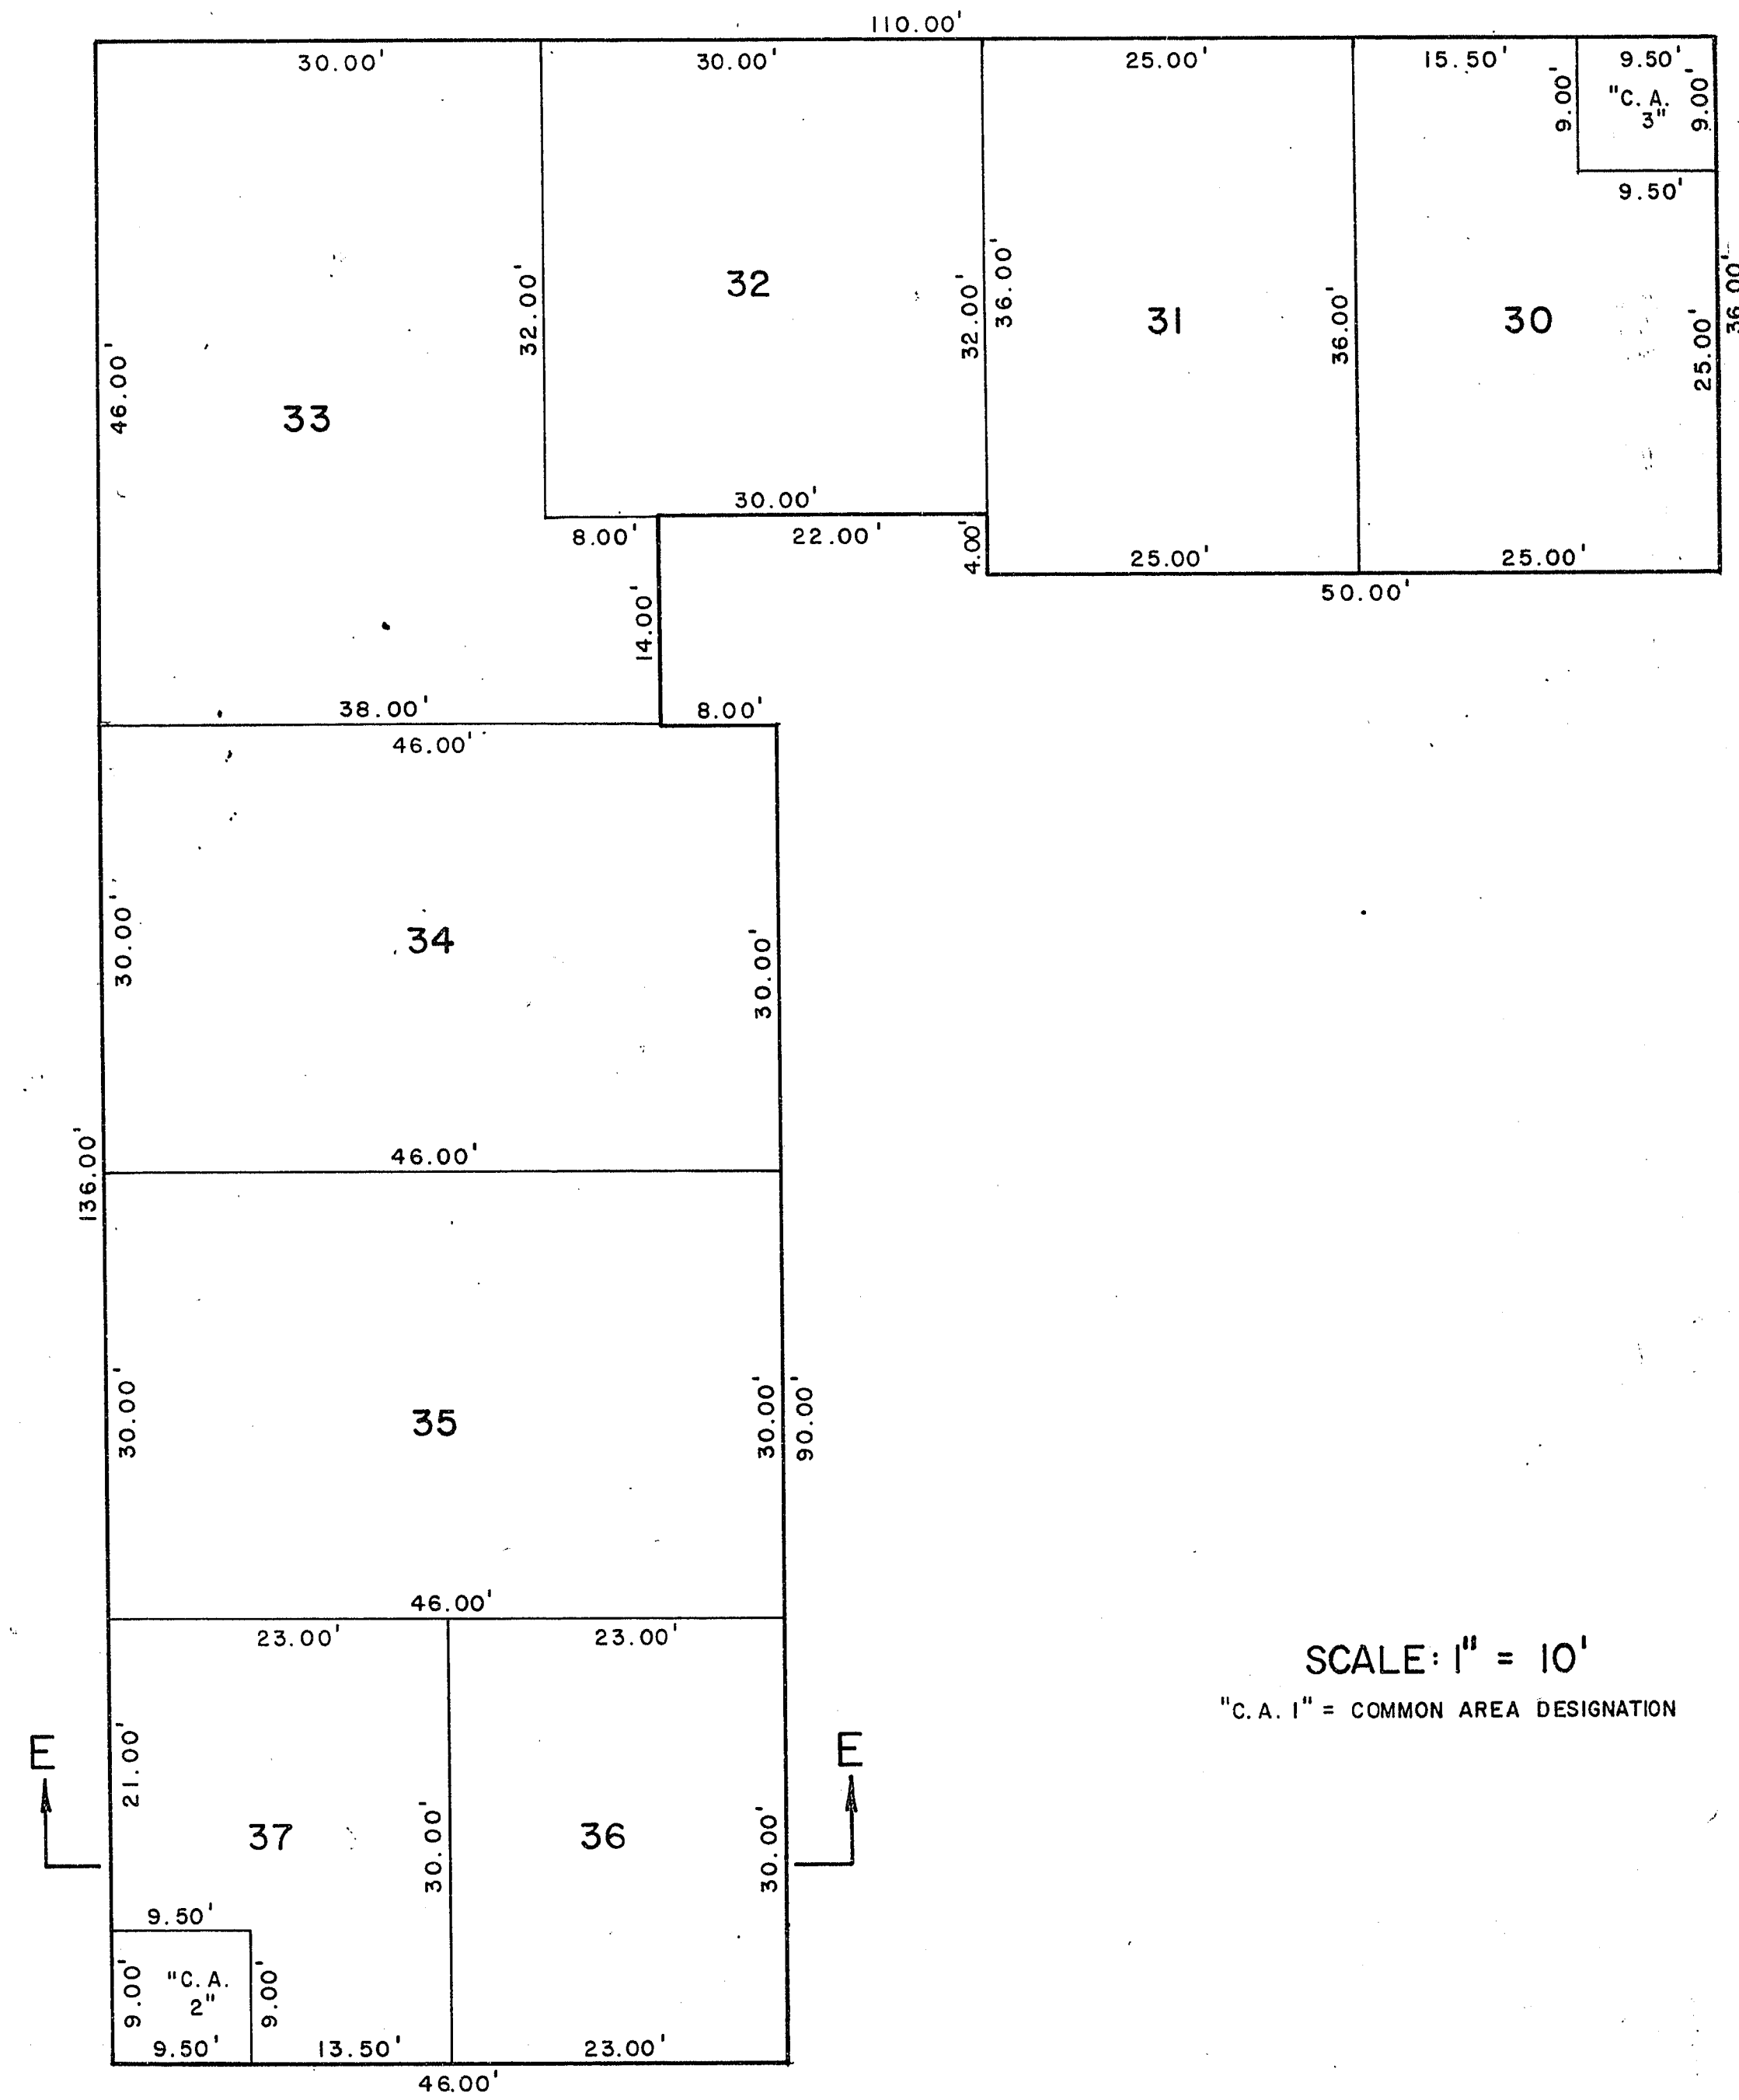

SCALE: 1" = 10'
"C.A. 1" = COMMON AREA DESIGNATION

SECTION E-E

