
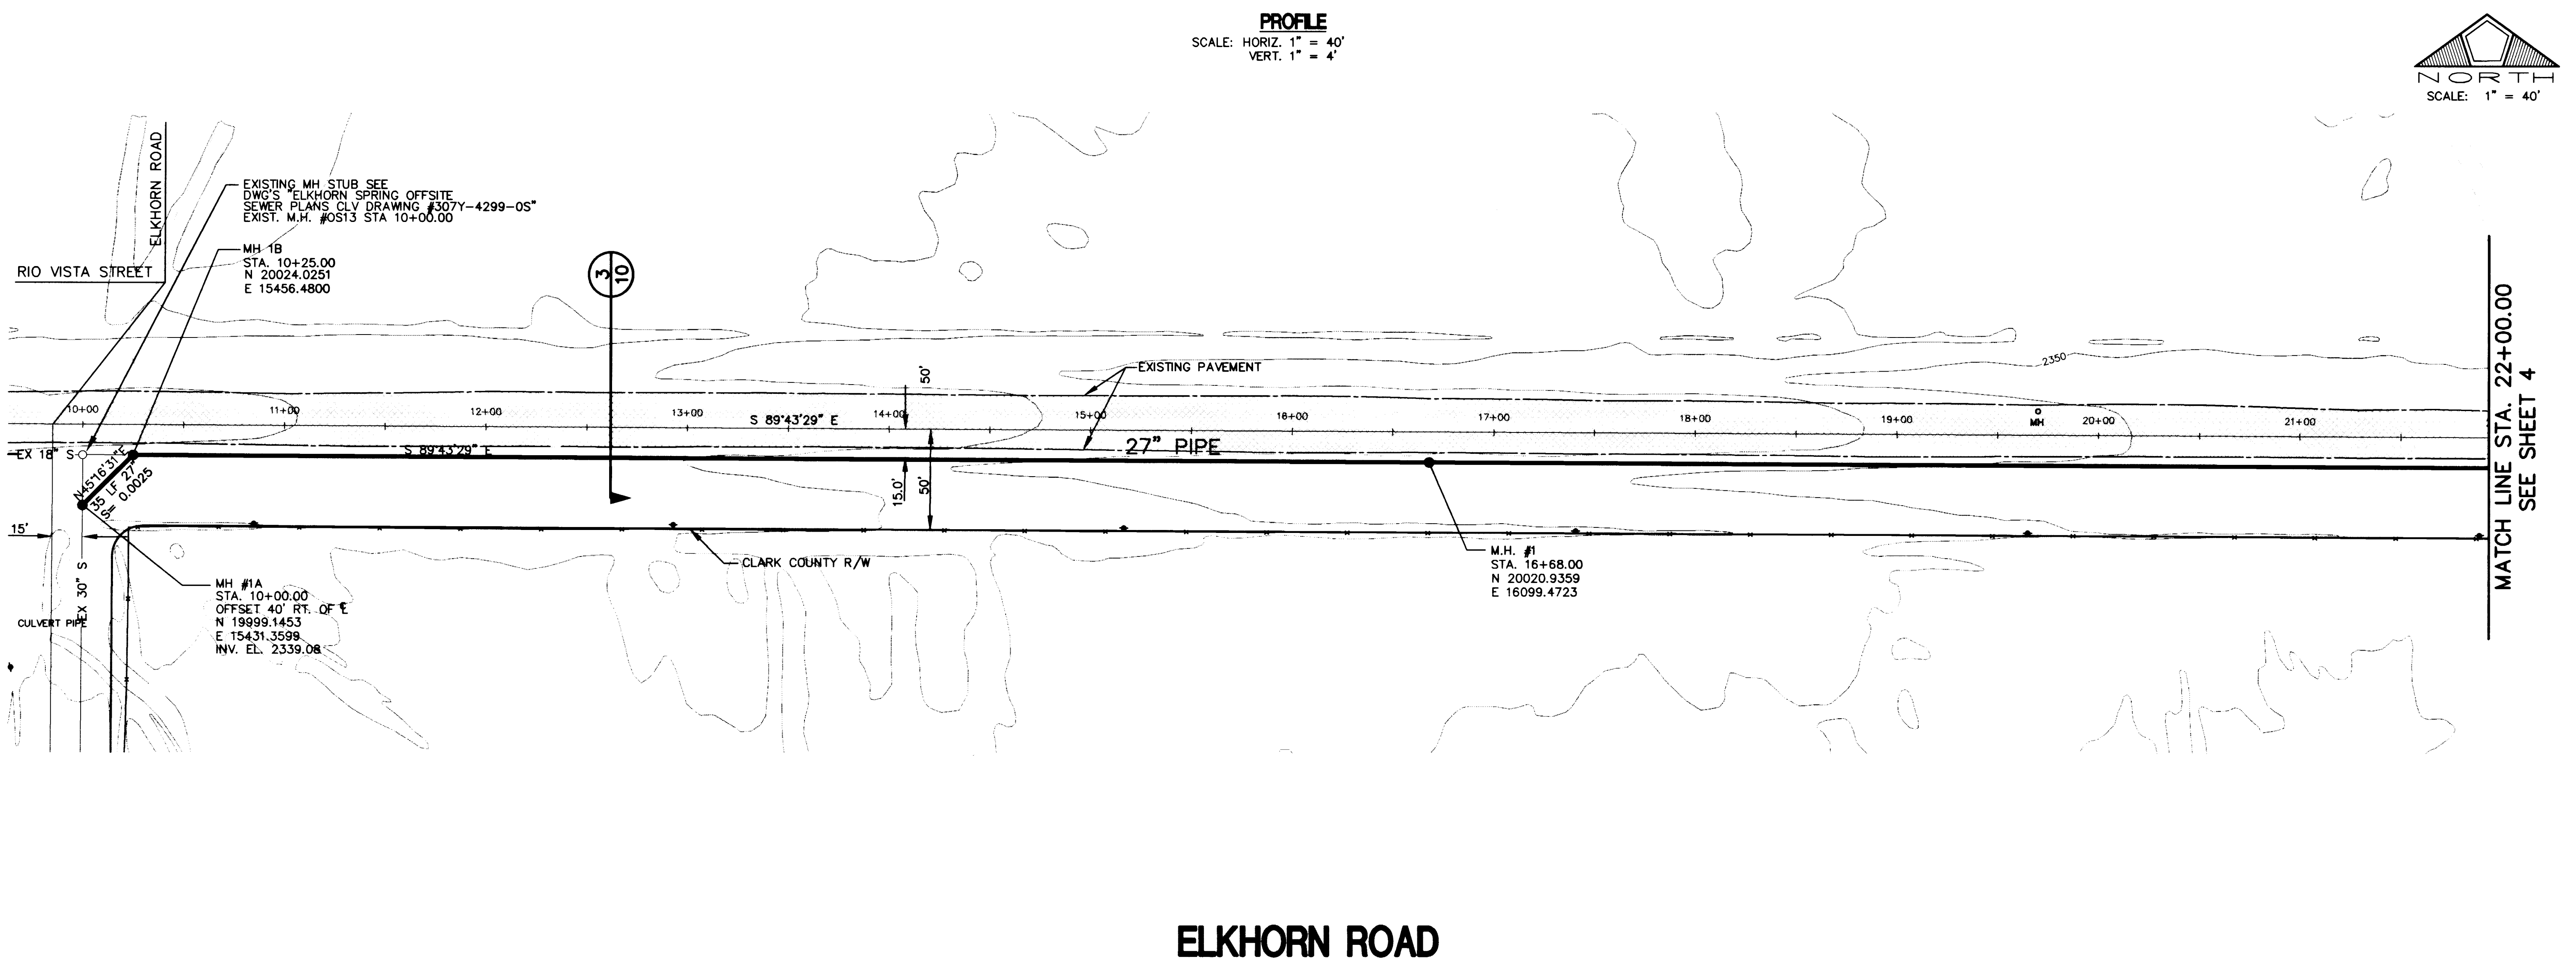


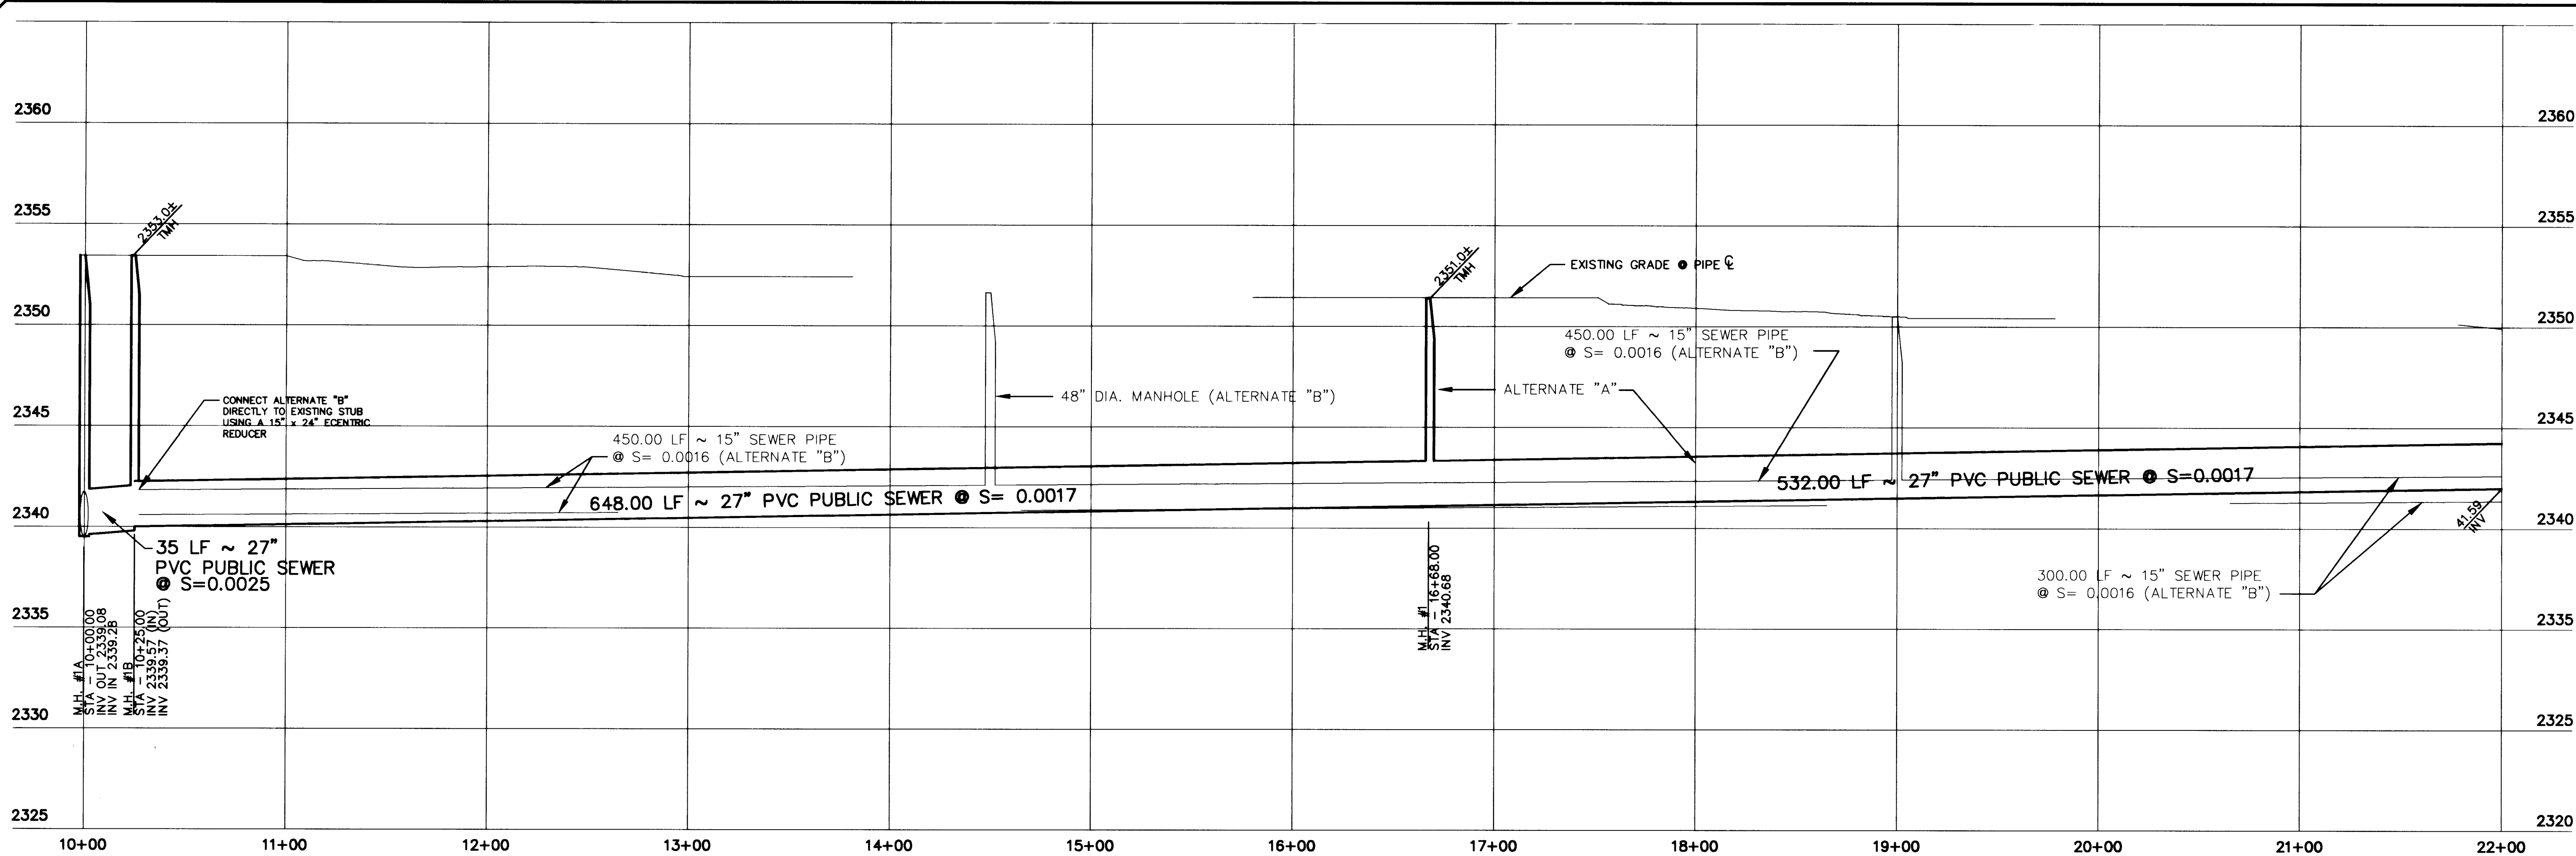

DATE: 12/27/96	
DRAWN BY: V.K.A.	DATE: 12/27/96
DESIGNED BY: B.M.	DATE: 12/27/96
CHECKED BY: M.W.	DATE: 12/27/96
JOB NO.: 158.0001	DATE: 12/27/96
SCALE:	DATE: 12/27/96

PENTACORE
Engineering, Inc.
6763 West Charleston Boulevard
Las Vegas, Nevada 89102
(702) 258-0115

RAINBOW BOULEVARD OFFSITE SEWER
MOUNTAIN SPA DEVELOPMENT
PLAN & PROFILE
STA. 10+00 TO STA. 22+00

SHEET
3
OF 10

